




MATCH LINE STA 114+00

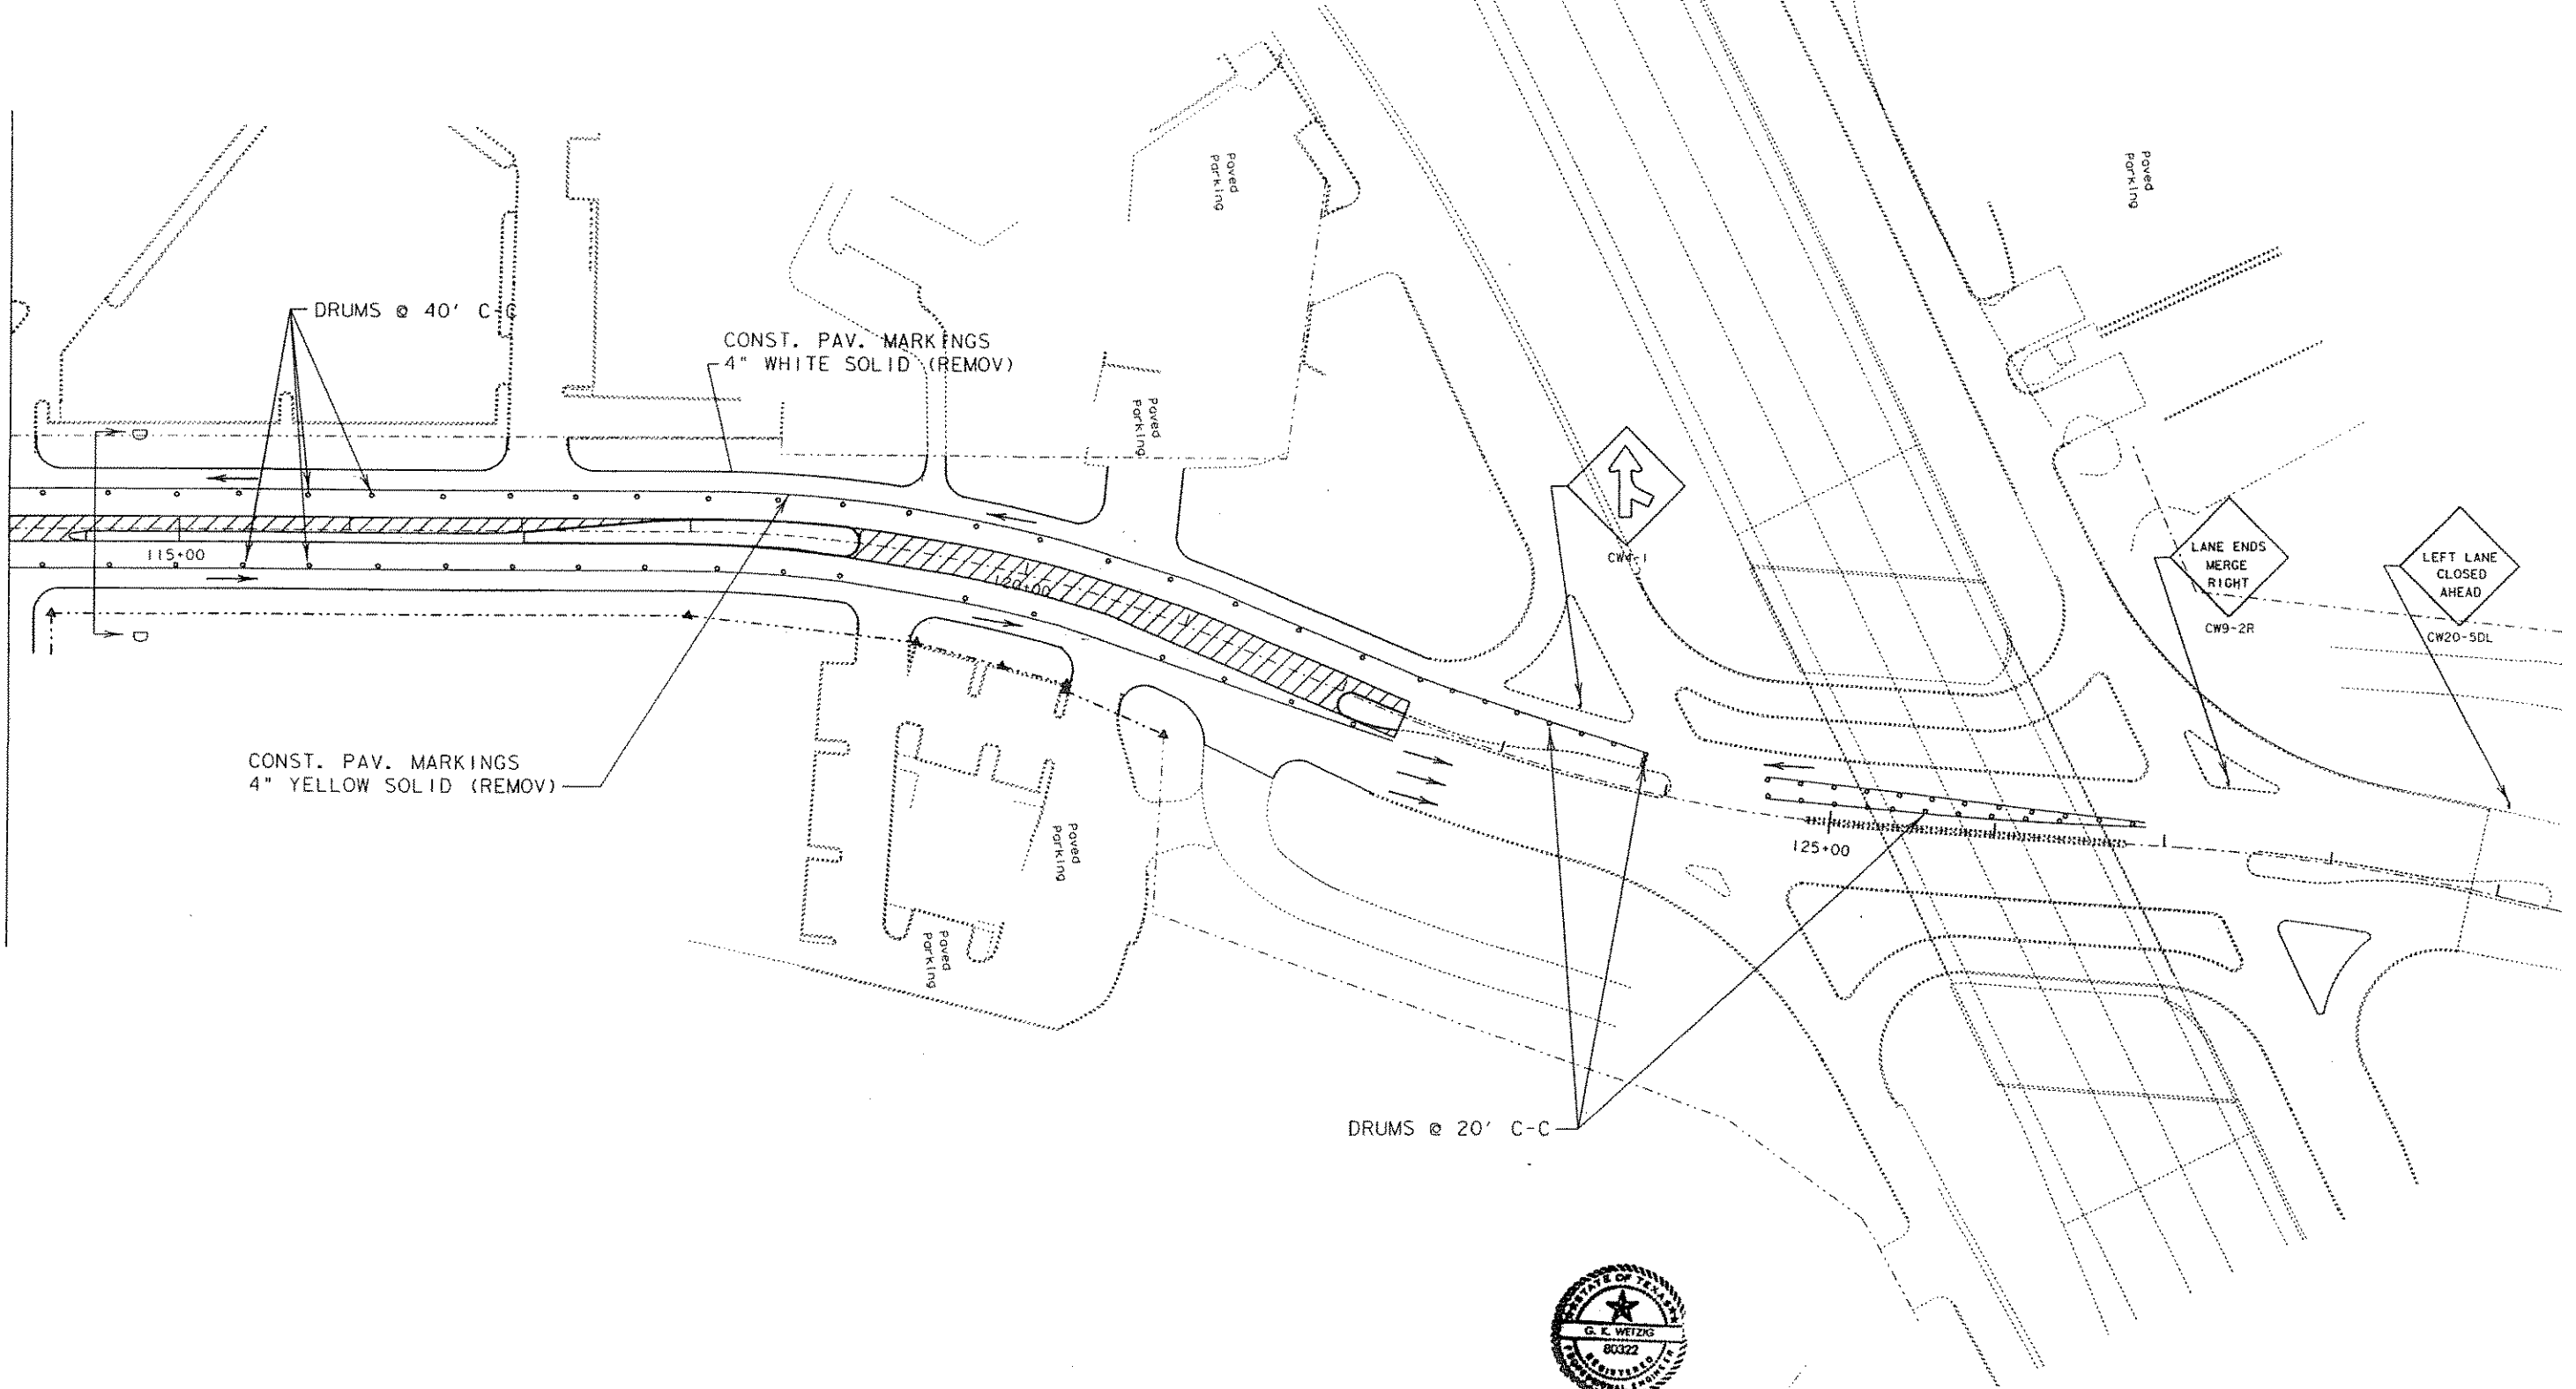

CONST. PAV. MARKINGS
4" YELLOW SOLID (REMOV)


CONST. PAV. MARKINGS
4" WHITE SOLID (REMOV)

DRUMS @ 20' C-C



5-29-96

LEGEND

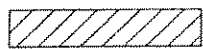

CONCRETE PAVEMENT &
MEDIAN CONSTRUCTION

REFER TO SHEET 43C FOR
SECTION D-D

TRAFFIC CONTROL PLAN
PHASE IV

SHEET 13 OF 15

FED. RD. DIV. NO.	FEDERAL AID PROJECT NO.	SHEET NO.	
6	STP 96(830)MM	13A	
STATE	STATE DIST. NO.	COUNTY	
TEXAS	DALLAS	ROCKWALL	
CONT.	SECT.	JOB	HIGHWAY NO.
1014	03	041	FM 740