



PHASE III-A  
SECTION C-C

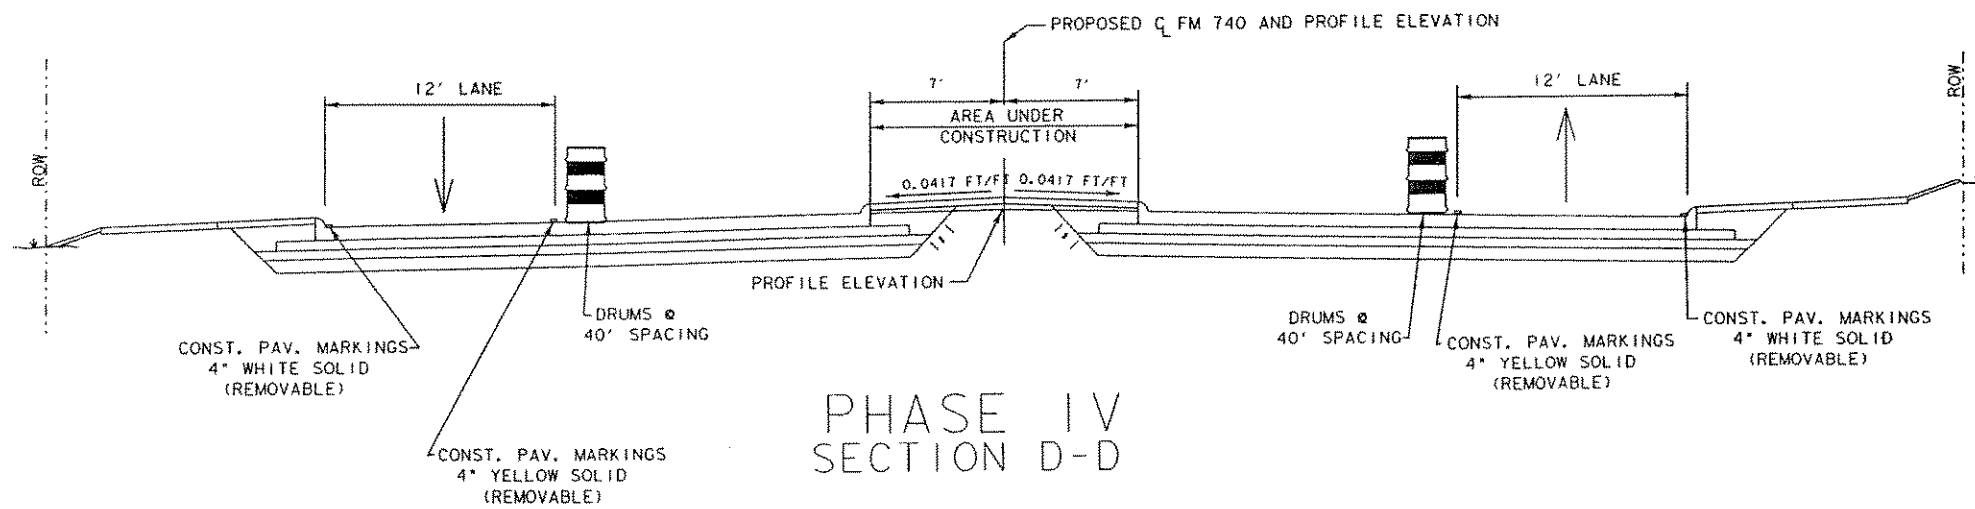

PHASE IV  
SECTION D-D

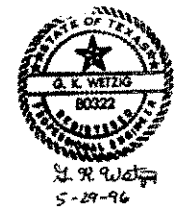

TRAFFIC CONTROL PLAN  
TYPICAL SECTIONS  
SHEET 15 OF 15

FED. RD. DIV. NO.	FEDERAL AID PROJECT NO.	SHEET NO.	
6	STP 96 (830) MM	43C	
STATE	STATE DISTRICT	COUNTY	
TEXAS	DALLAS	ROCKWALL	
CONTROL	SECT FM	JOB	HIGHWAY NO.
1014	03	041	FM 740