

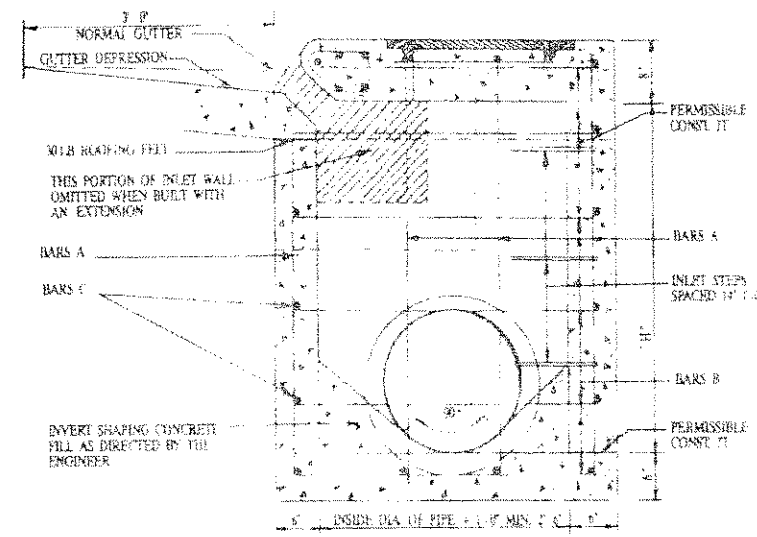


PLAN  
SCALE 1" = 1'


NOTE: DIMENSIONS FOR CURB SECTIONS VARY ACCORDING TO LIMITS OF PROPOSED CURB TYPES. FOR APPROPRIATE CURB DIMENSIONS, SEE SHEET NUMBER 26.

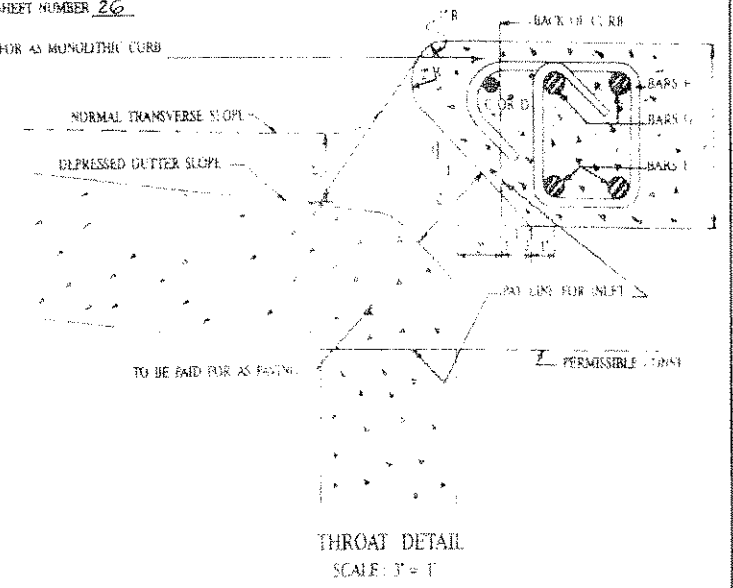


SECTION A-A  
SCALE 1" = 1'

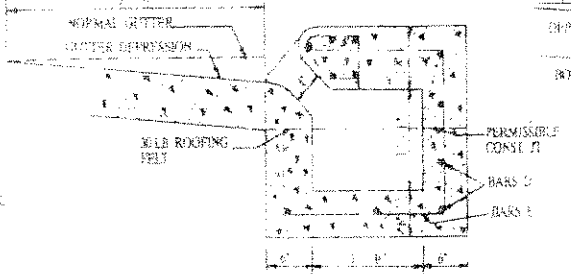

SECTION B-B  
SCALE 1" = 1'

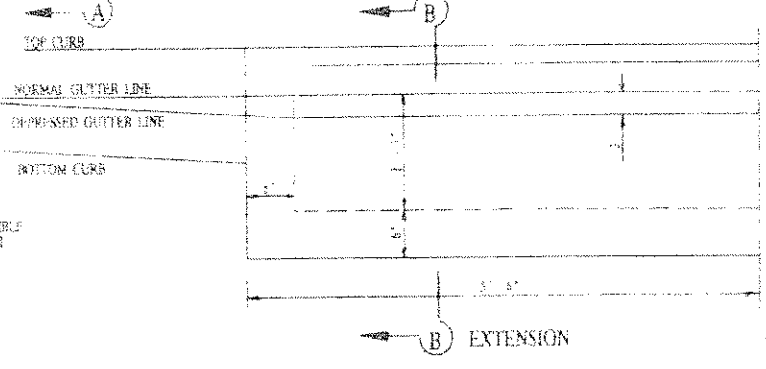


ELEVATION  
SCALE 1" = 1'

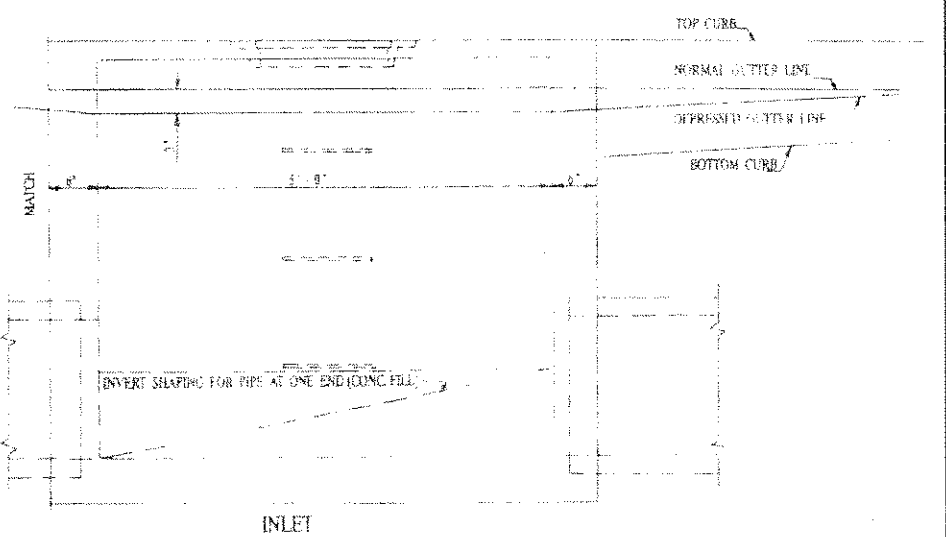


GENERAL NOTES:


1. ALL CONCRETE SHALL BE CLASS A. ALL EXPOSED CORNERS SHALL BE CHAMFERED 3/4".
2. CAST IRON STEPS, SPACED 14" AND LOCATED AS DIRECTED BY THE ENGINEER, SHALL BE PROVIDED AND INSTALLED IN ALL INLETS WHERE THE DEPTH EXCEEDS 4" 0".
3. PAYMENT OF CURB INLETS AND EXTENSIONS THERETO AS SHOWN ON THE PLANS WILL BE MADE AT THE UNIT PRICE BID FOR "INLET (COMPLETE) (TYPE 1)", "INLET EXTENSION".
4. DIMENSIONS RELATING TO REINFORCING STEEL ARE TO CENTERS OF BARS.
5. SEE SHEET NO. \_\_\_\_\_ FOR INLET SUMMARY OF CONCRETE AND REINFORCING STEEL.

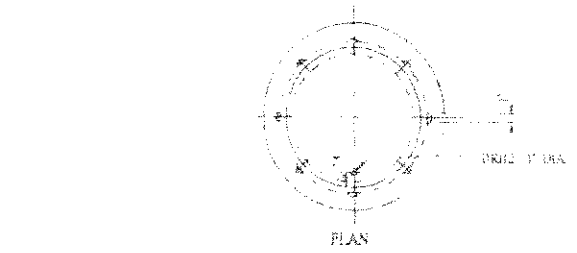


SECTION  
18" C.I. MANHOLE RING & STEEL PLATE  
COVER  
TY A

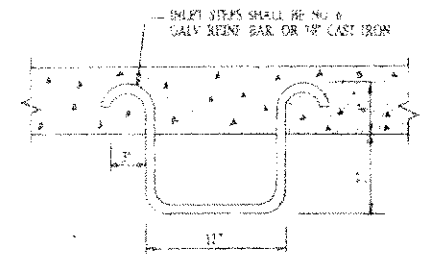


DETAIL  
OF INLET STEPS

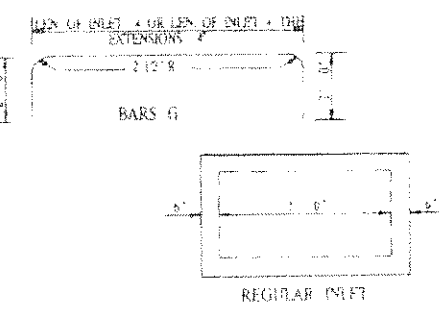

REGULAR INLET

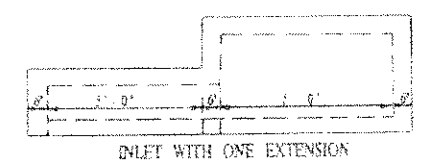

INLET WITH ONE EXTENSION

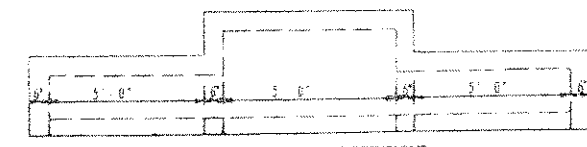

INLET WITH TWO EXTENSIONS  
PLAN OF INLET AND EXTENSIONS

CURB INLET TYPE 1  
DETAILS

TxDOT			
DISTRICT 18 STANDARD			
FED. AID DIV. NO.	FEDERAL AID PROJECT NO.	SHEET NO.	
6	STP 96(830)MM	54	
STATE	STATE DIST. NO.	COUNTY	
TEXAS	18	ROCKWALL	
CONTROL SECTION	JOB	HIGHWAY NO.	
1014	03 04H	FM 740	