


LEGEND:
 (XXX) DRAINAGE AREA NUMBER
 (XXX) DRAINAGE AREA (ACRES)

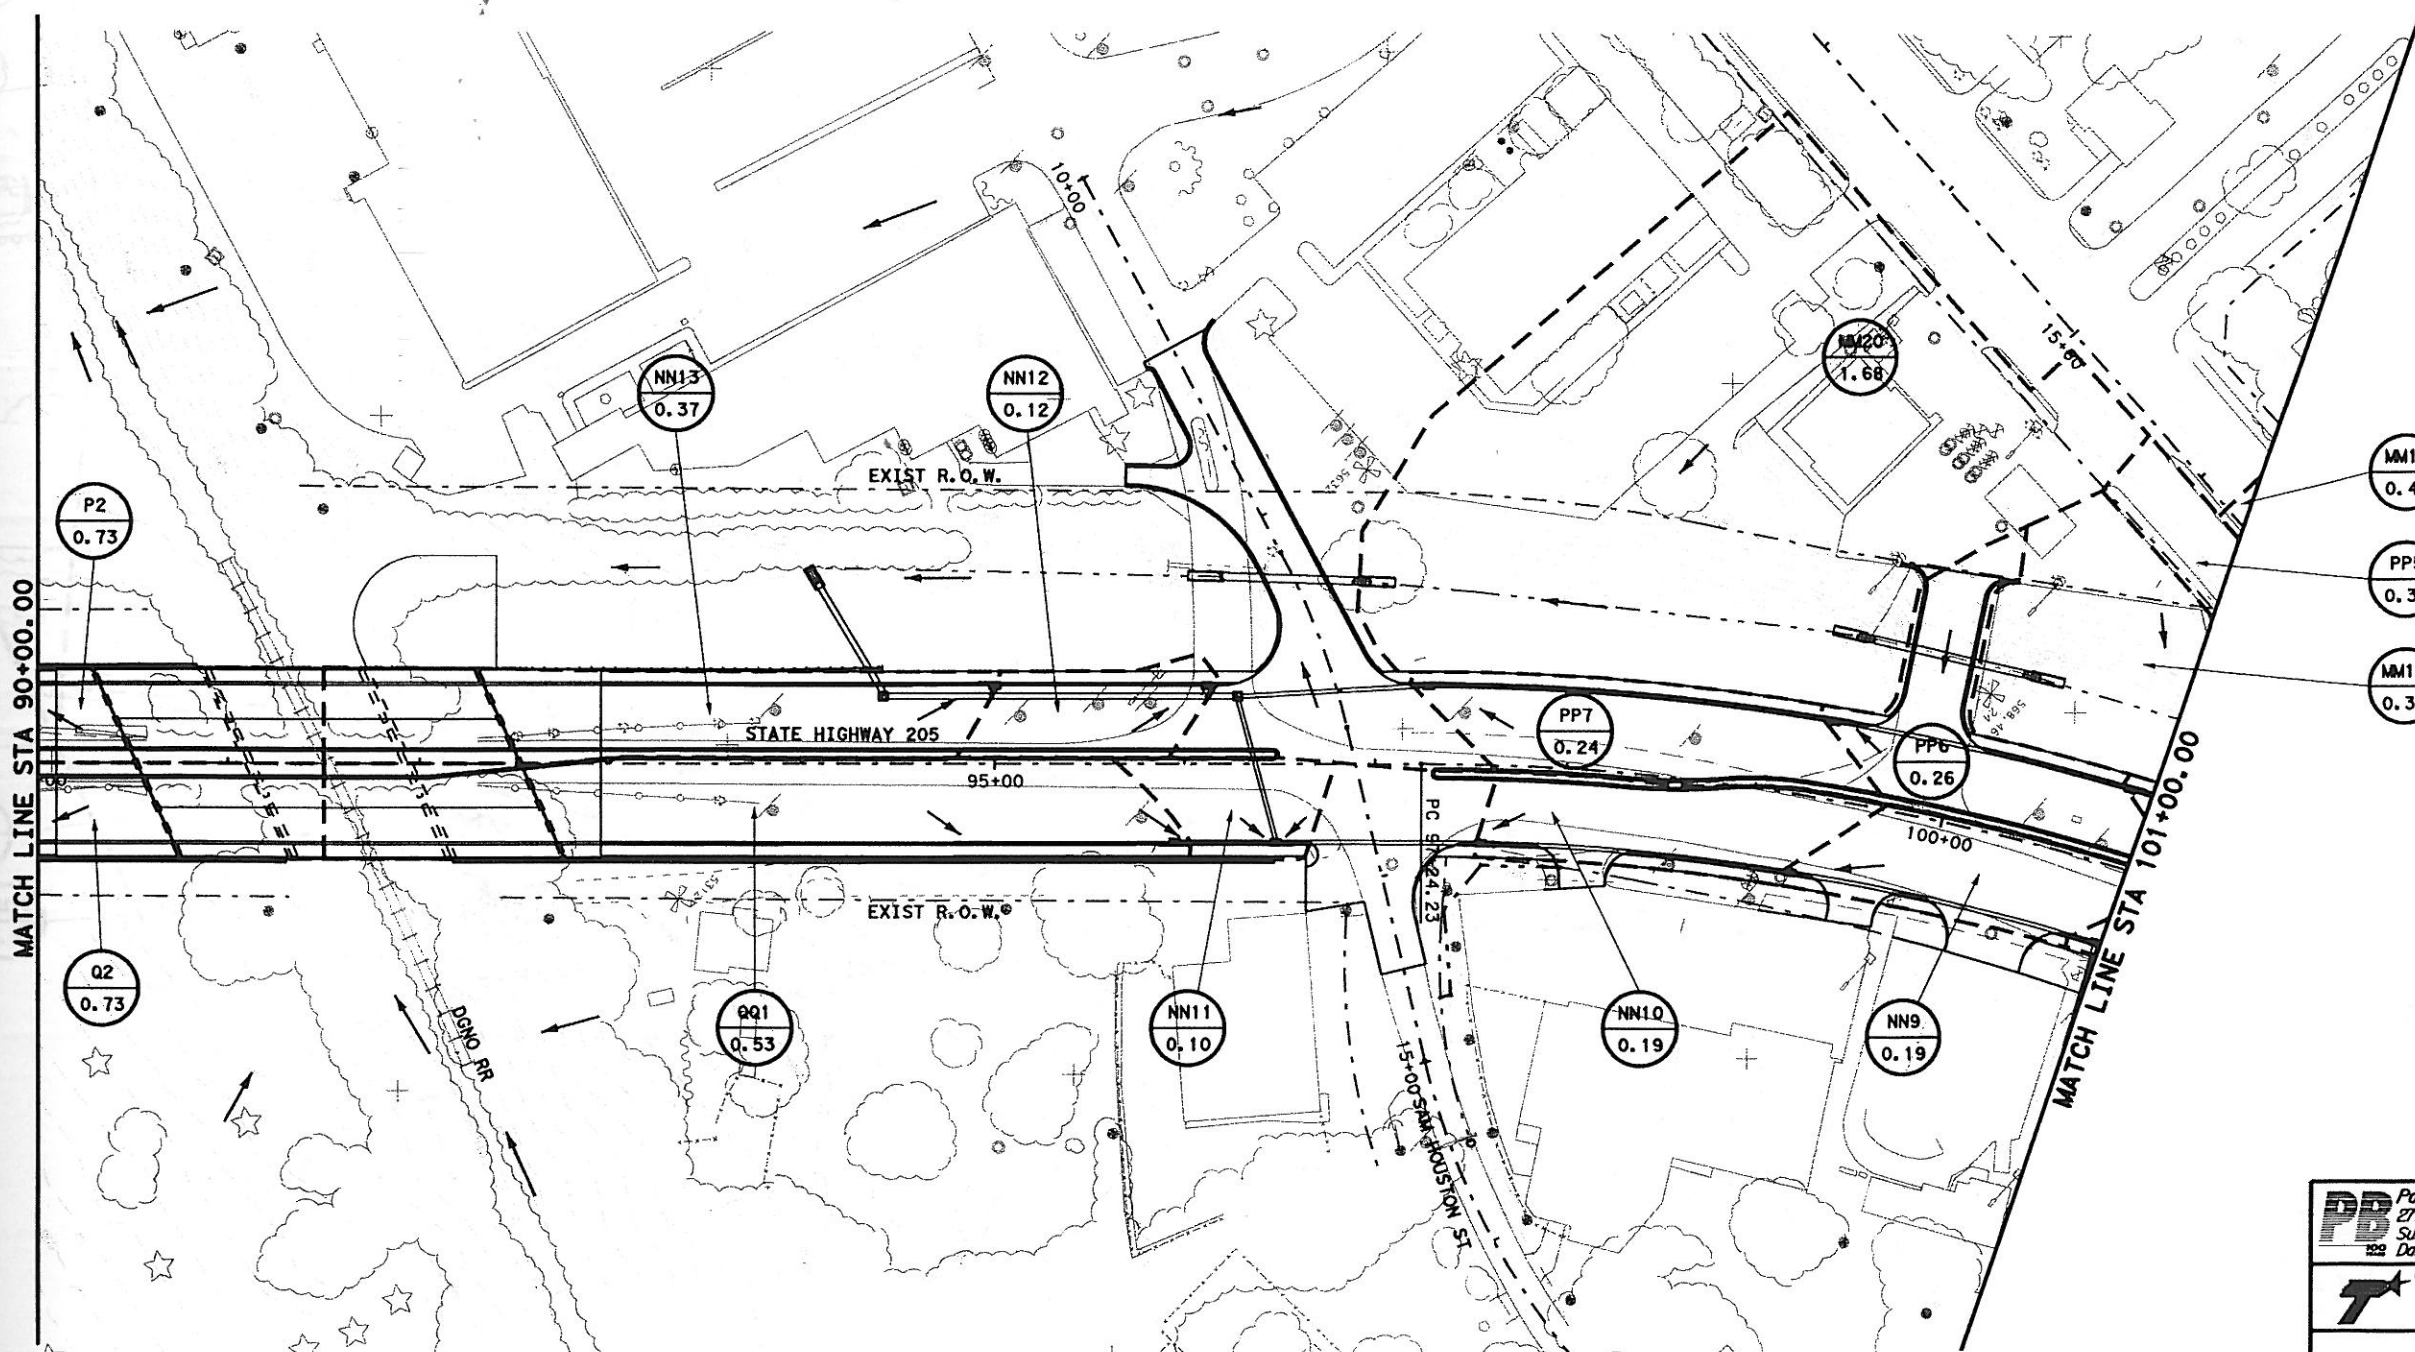

- MM17
0.42
- PP5
0.39
- MM19
0.35



PB Parsons Brinckerhoff Quade & Douglas, Inc.
 2777 Stemmons Freeway
 Suite 1333
 Dallas, TX 75207

Texas Department of Transportation
 © 2006

SH 205
 DRAINAGE AREA MAP
 STA 90+00 TO 101+00
 SHEET 10 OF 18

FED. AID DIV. NO.	FEDERAL AID PROJECT NO.	HIGHWAY NO.
6	(SEE TITLE SHEET)	SH 205
STATE	DIST.	COUNTY
TEXAS	DALLAS	ROCKWALL
CONT.	SECT.	JOB
0451	01	032, ETC
		SHEET NO.
		379

D:\N\085\22451C-5H205\Drawings\Map\2451.dwg, CH=10-623
 5/10/2006 Plotted 10-MAY-2006 09:23