
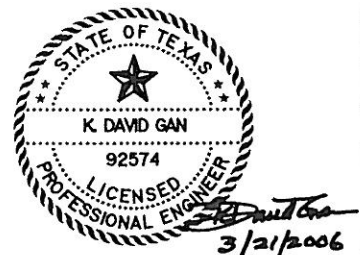


**LEGEND:**  
 (XXX) DRAINAGE AREA NUMBER  
 (XXX) DRAINAGE AREA (ACRES)

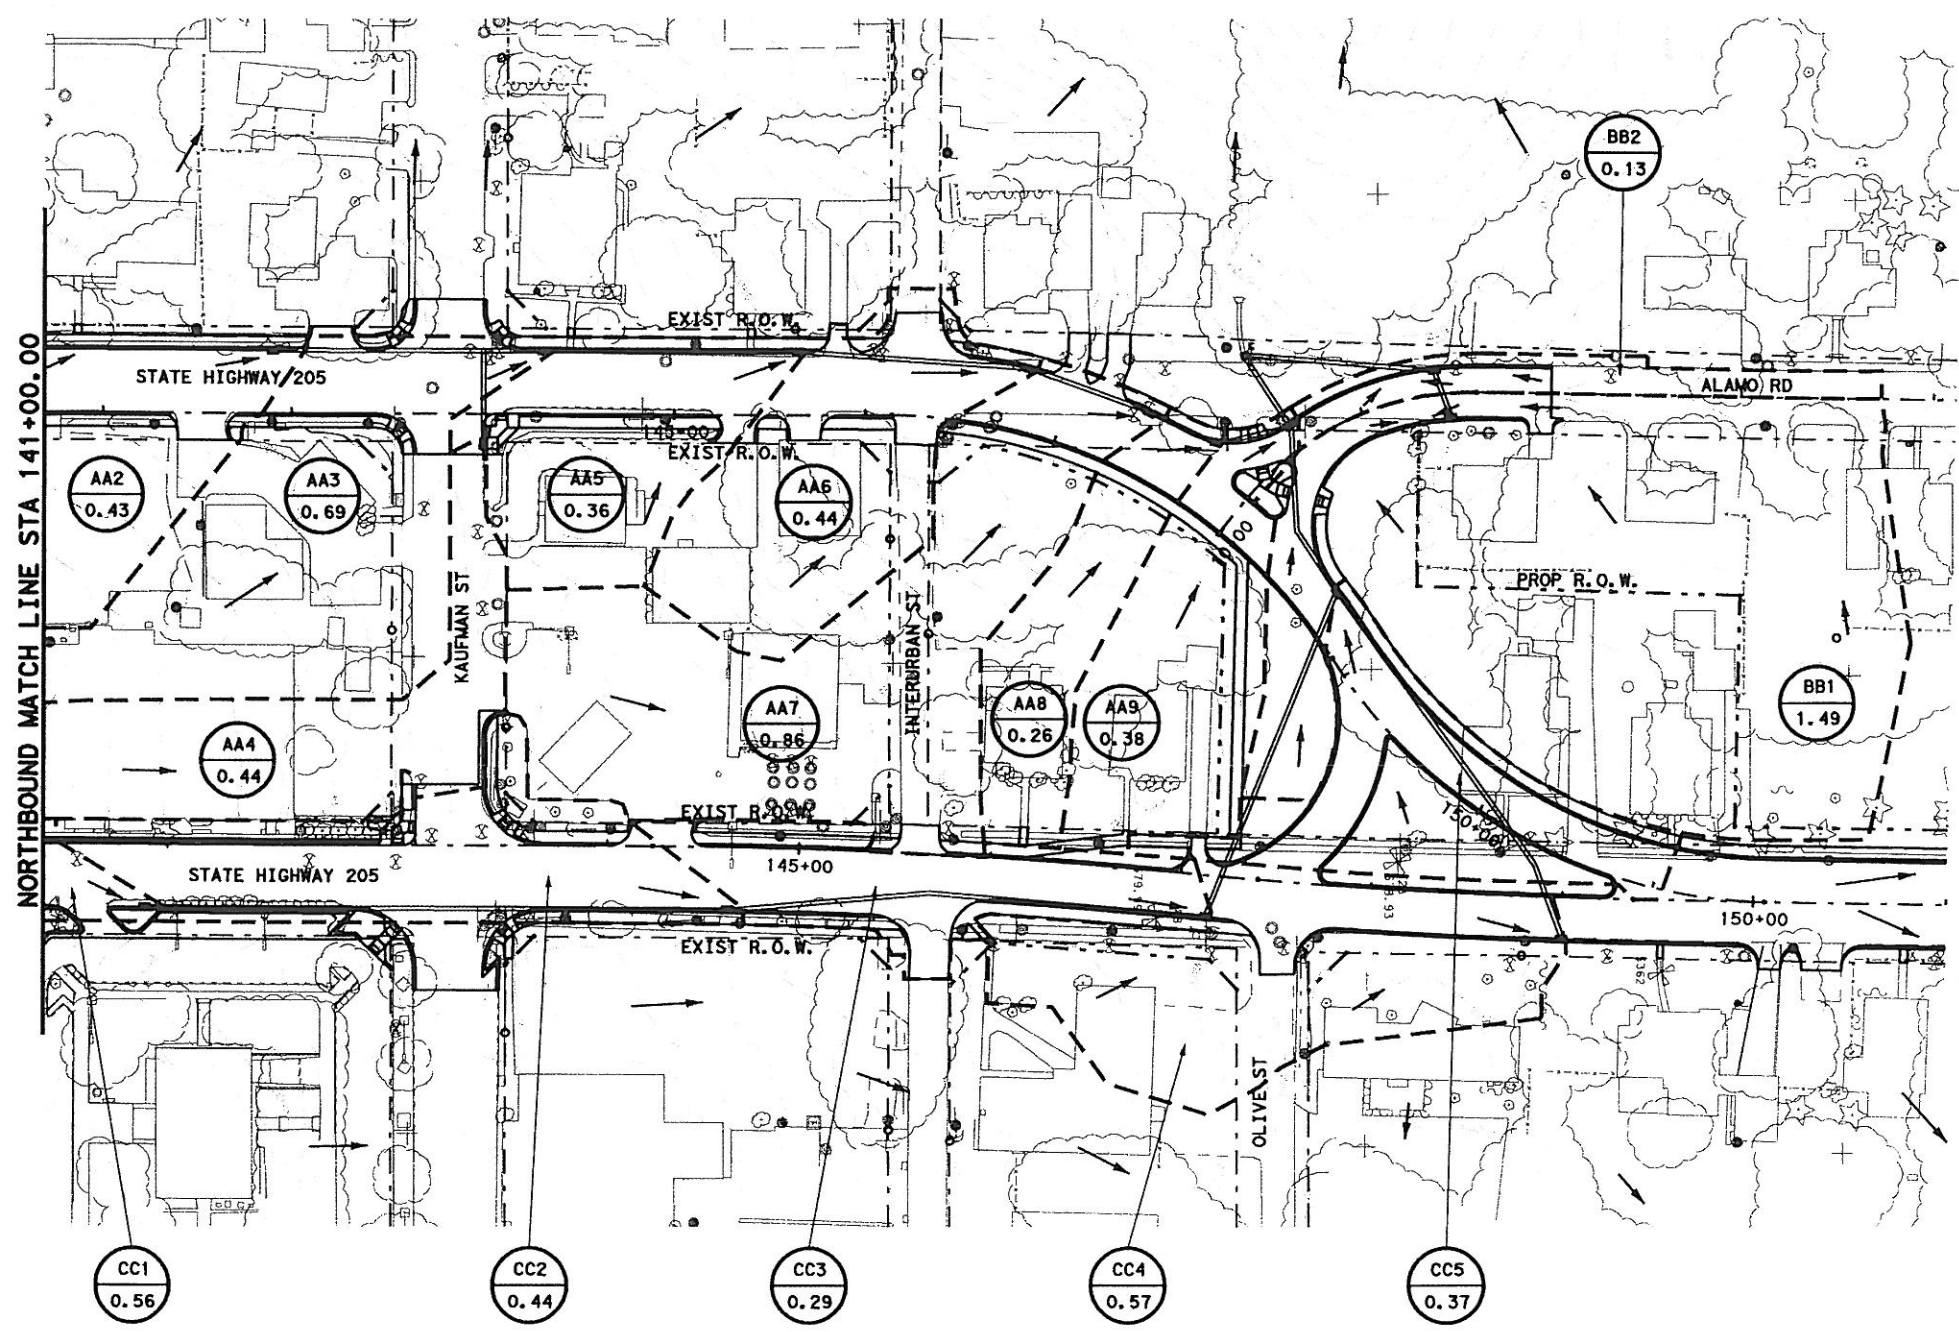

**PB** Parsons Brinckerhoff Quade & Douglas, Inc.  
 2777 Stemmons Freeway  
 Suite 1333  
 Dallas, TX 75207

Texas Department of Transportation  
 © 2006

SH 205  
 DRAINAGE AREA MAP  
 STA 141+00 TO 151+00  
 SHEET 15 OF 18

FED. DIST. NO.	FEDERAL AID PROJECT NO.	HIGHWAY NO.
6	(SEE TITLE SHEET)	SH 205
STATE	DIST.	COUNTY
TEXAS	DALLAS	ROCKWALL
CONT.	SECT.	JOB
0451	01	032, ETC
		SHEET NO.
		384

DGN:G:\JOBS\22451C-SH205\Drawings\2451\cdal15.dgn, ON=10-621  
 3/21/2006 Plotted 21-MAR-2006 2:11:06