
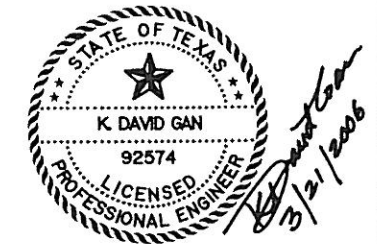


**LEGEND:**  
 (XXX) DRAINAGE AREA NUMBER  
 (XXX) DRAINAGE AREA (ACRES)

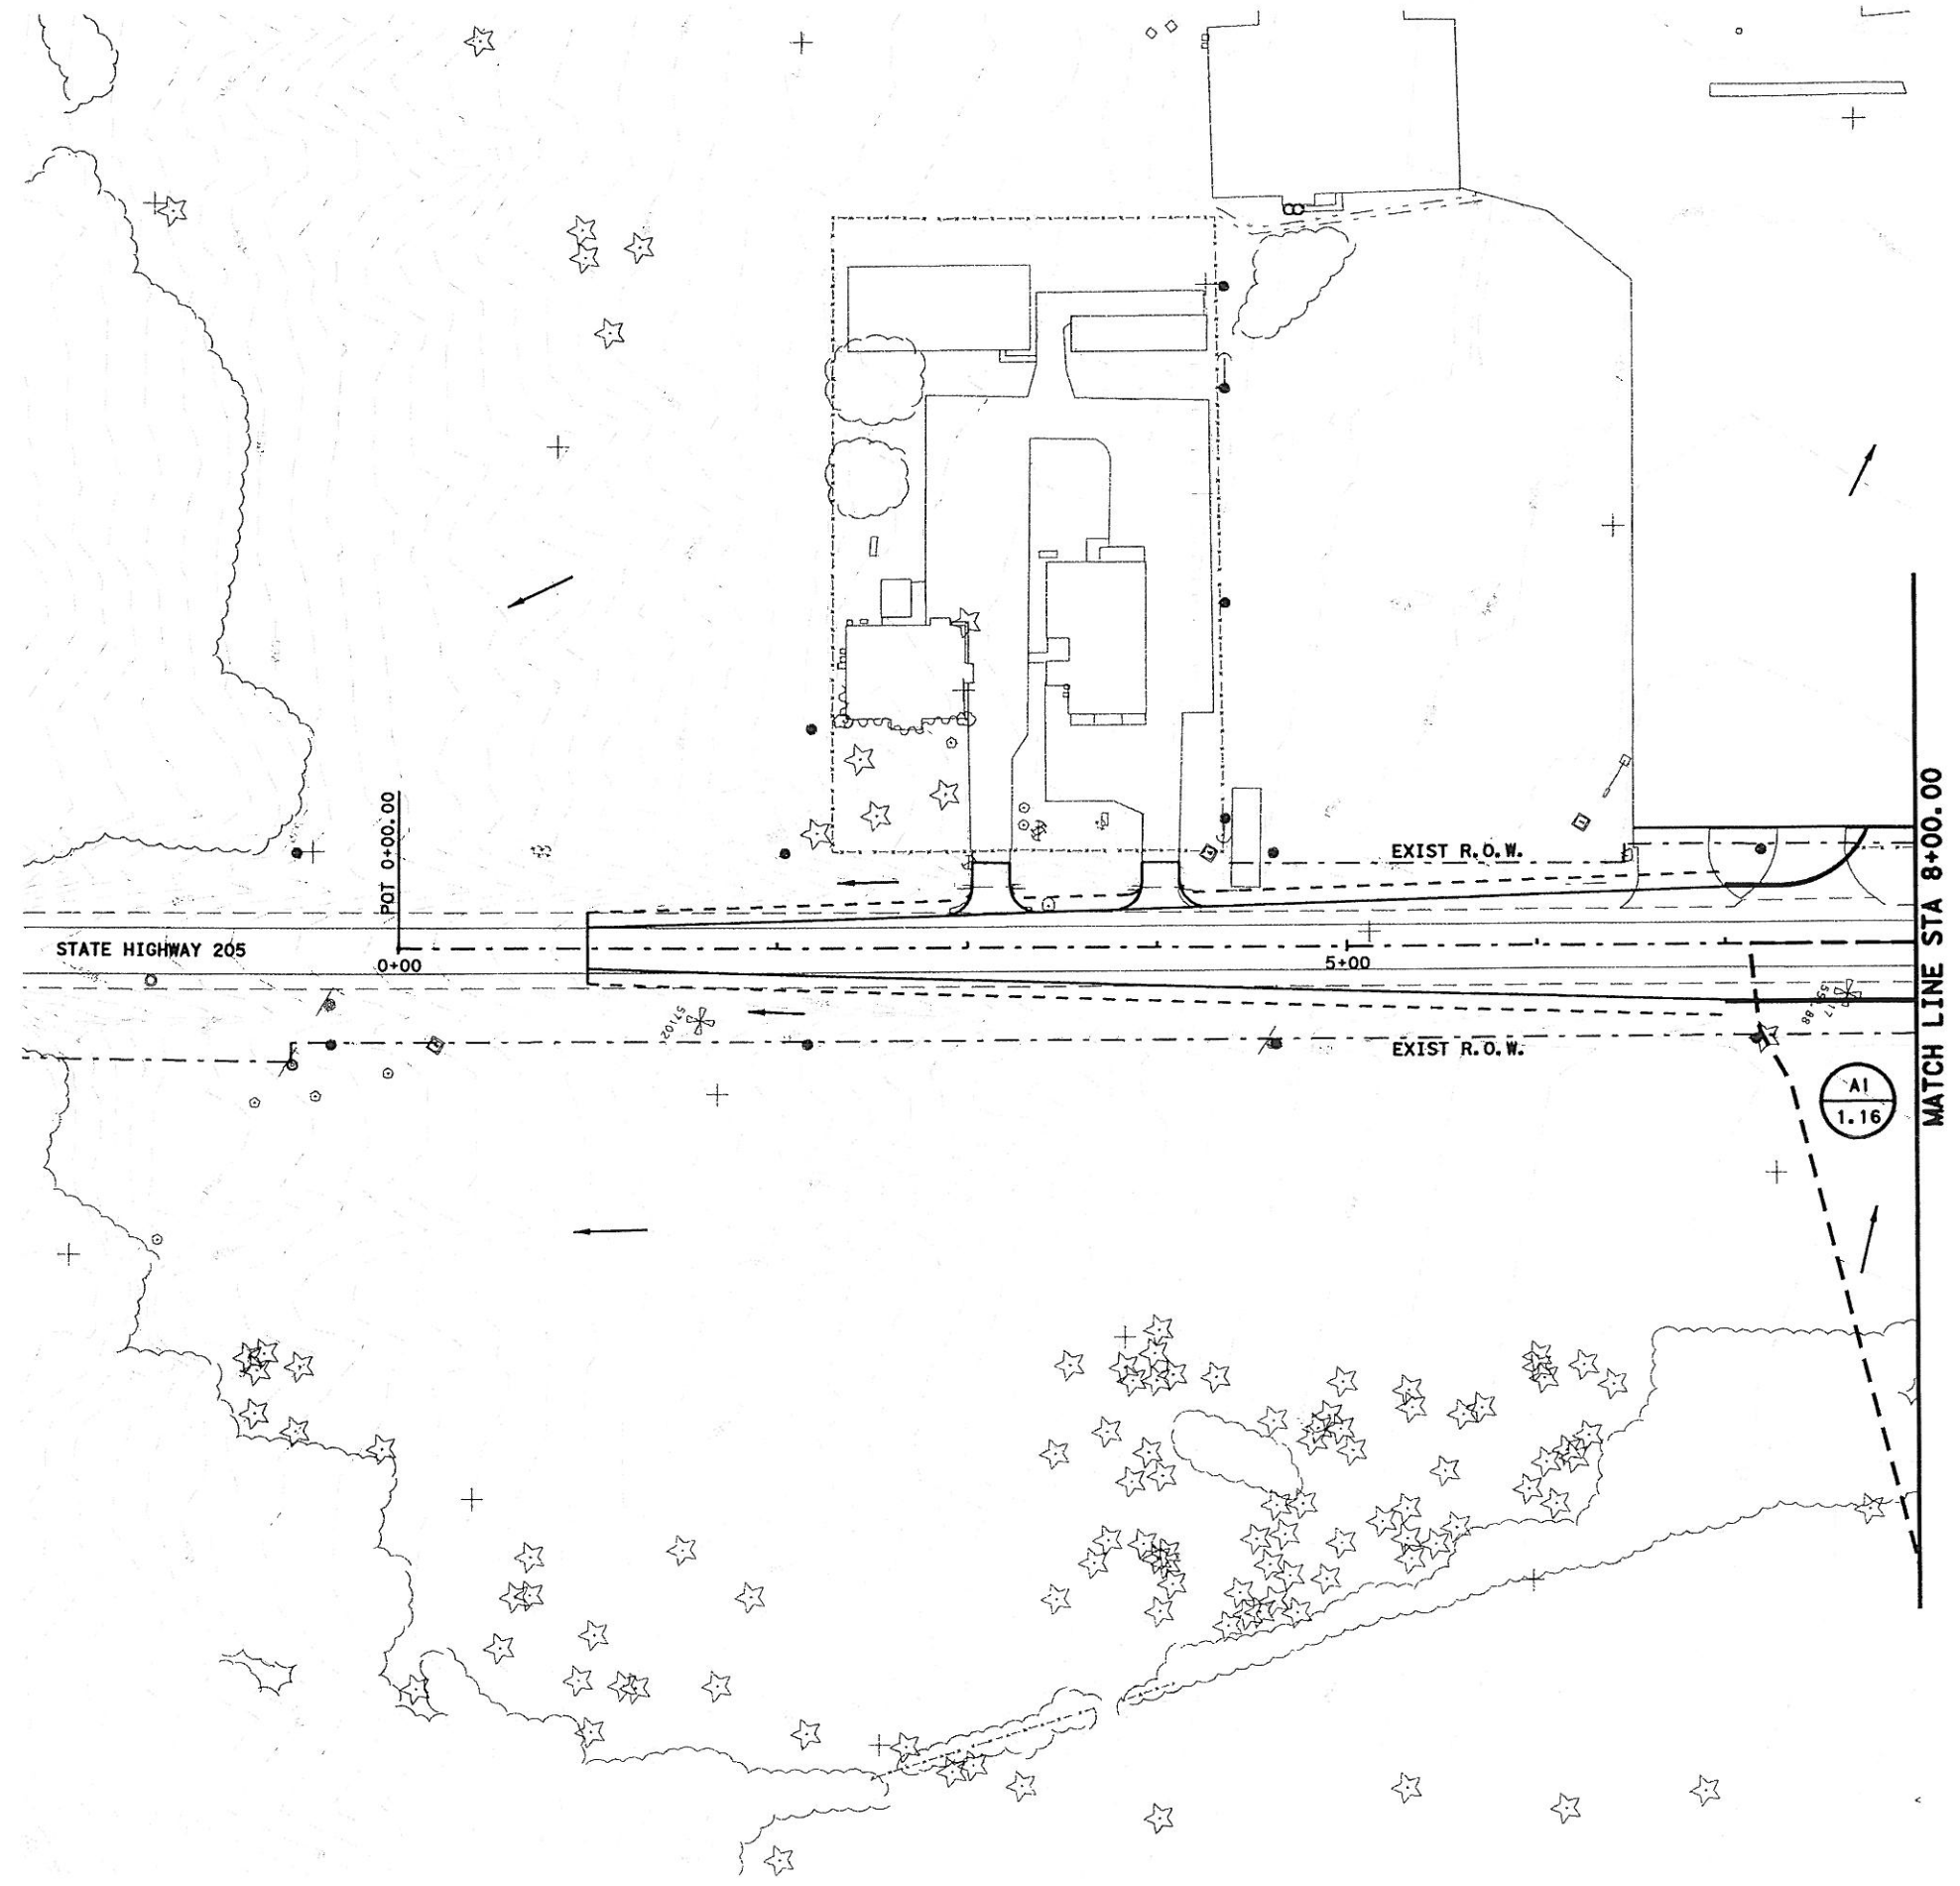

**Parsons Brinckerhoff Quade & Douglas, Inc.**  
 2777 Stemmons Freeway  
 Suite 1333  
 Dallas, TX 75207

**Texas Department of Transportation**  
 © 2006


|                   |                         |             |     |
|-------------------|-------------------------|-------------|-----|
| SH 205            |                         |             |     |
| DRAINAGE AREA MAP |                         |             |     |
| STA 0+00 TO 8+00  |                         |             |     |
| SHEET 1 OF 18     |                         |             |     |
| FED. AID DIV. NO. | FEDERAL AID PROJECT NO. | HIGHWAY NO. |     |
| 6                 | (SEE TITLE SHEET)       | SH 205      |     |
| STATE             | DIST.                   | COUNTY      |     |
| TEXAS             | DALLAS                  | ROCKWALL    |     |
| CONT.             | SECT.                   | JOB         |     |
| 0451              | 01                      | 032, ETC    |     |
|                   |                         |             | 370 |

DON=6: \JOBS\22451C-SH205\Drawings\2451\od001.dgn, ON=10-623  
 3/21/2006 Plotted 21-MAR-2006 20:35



0 50 100  
SCALE IN FEET

LEGEND:  
XXX DRAINAGE AREA NUMBER  
XXX DRAINAGE AREA (ACRES)

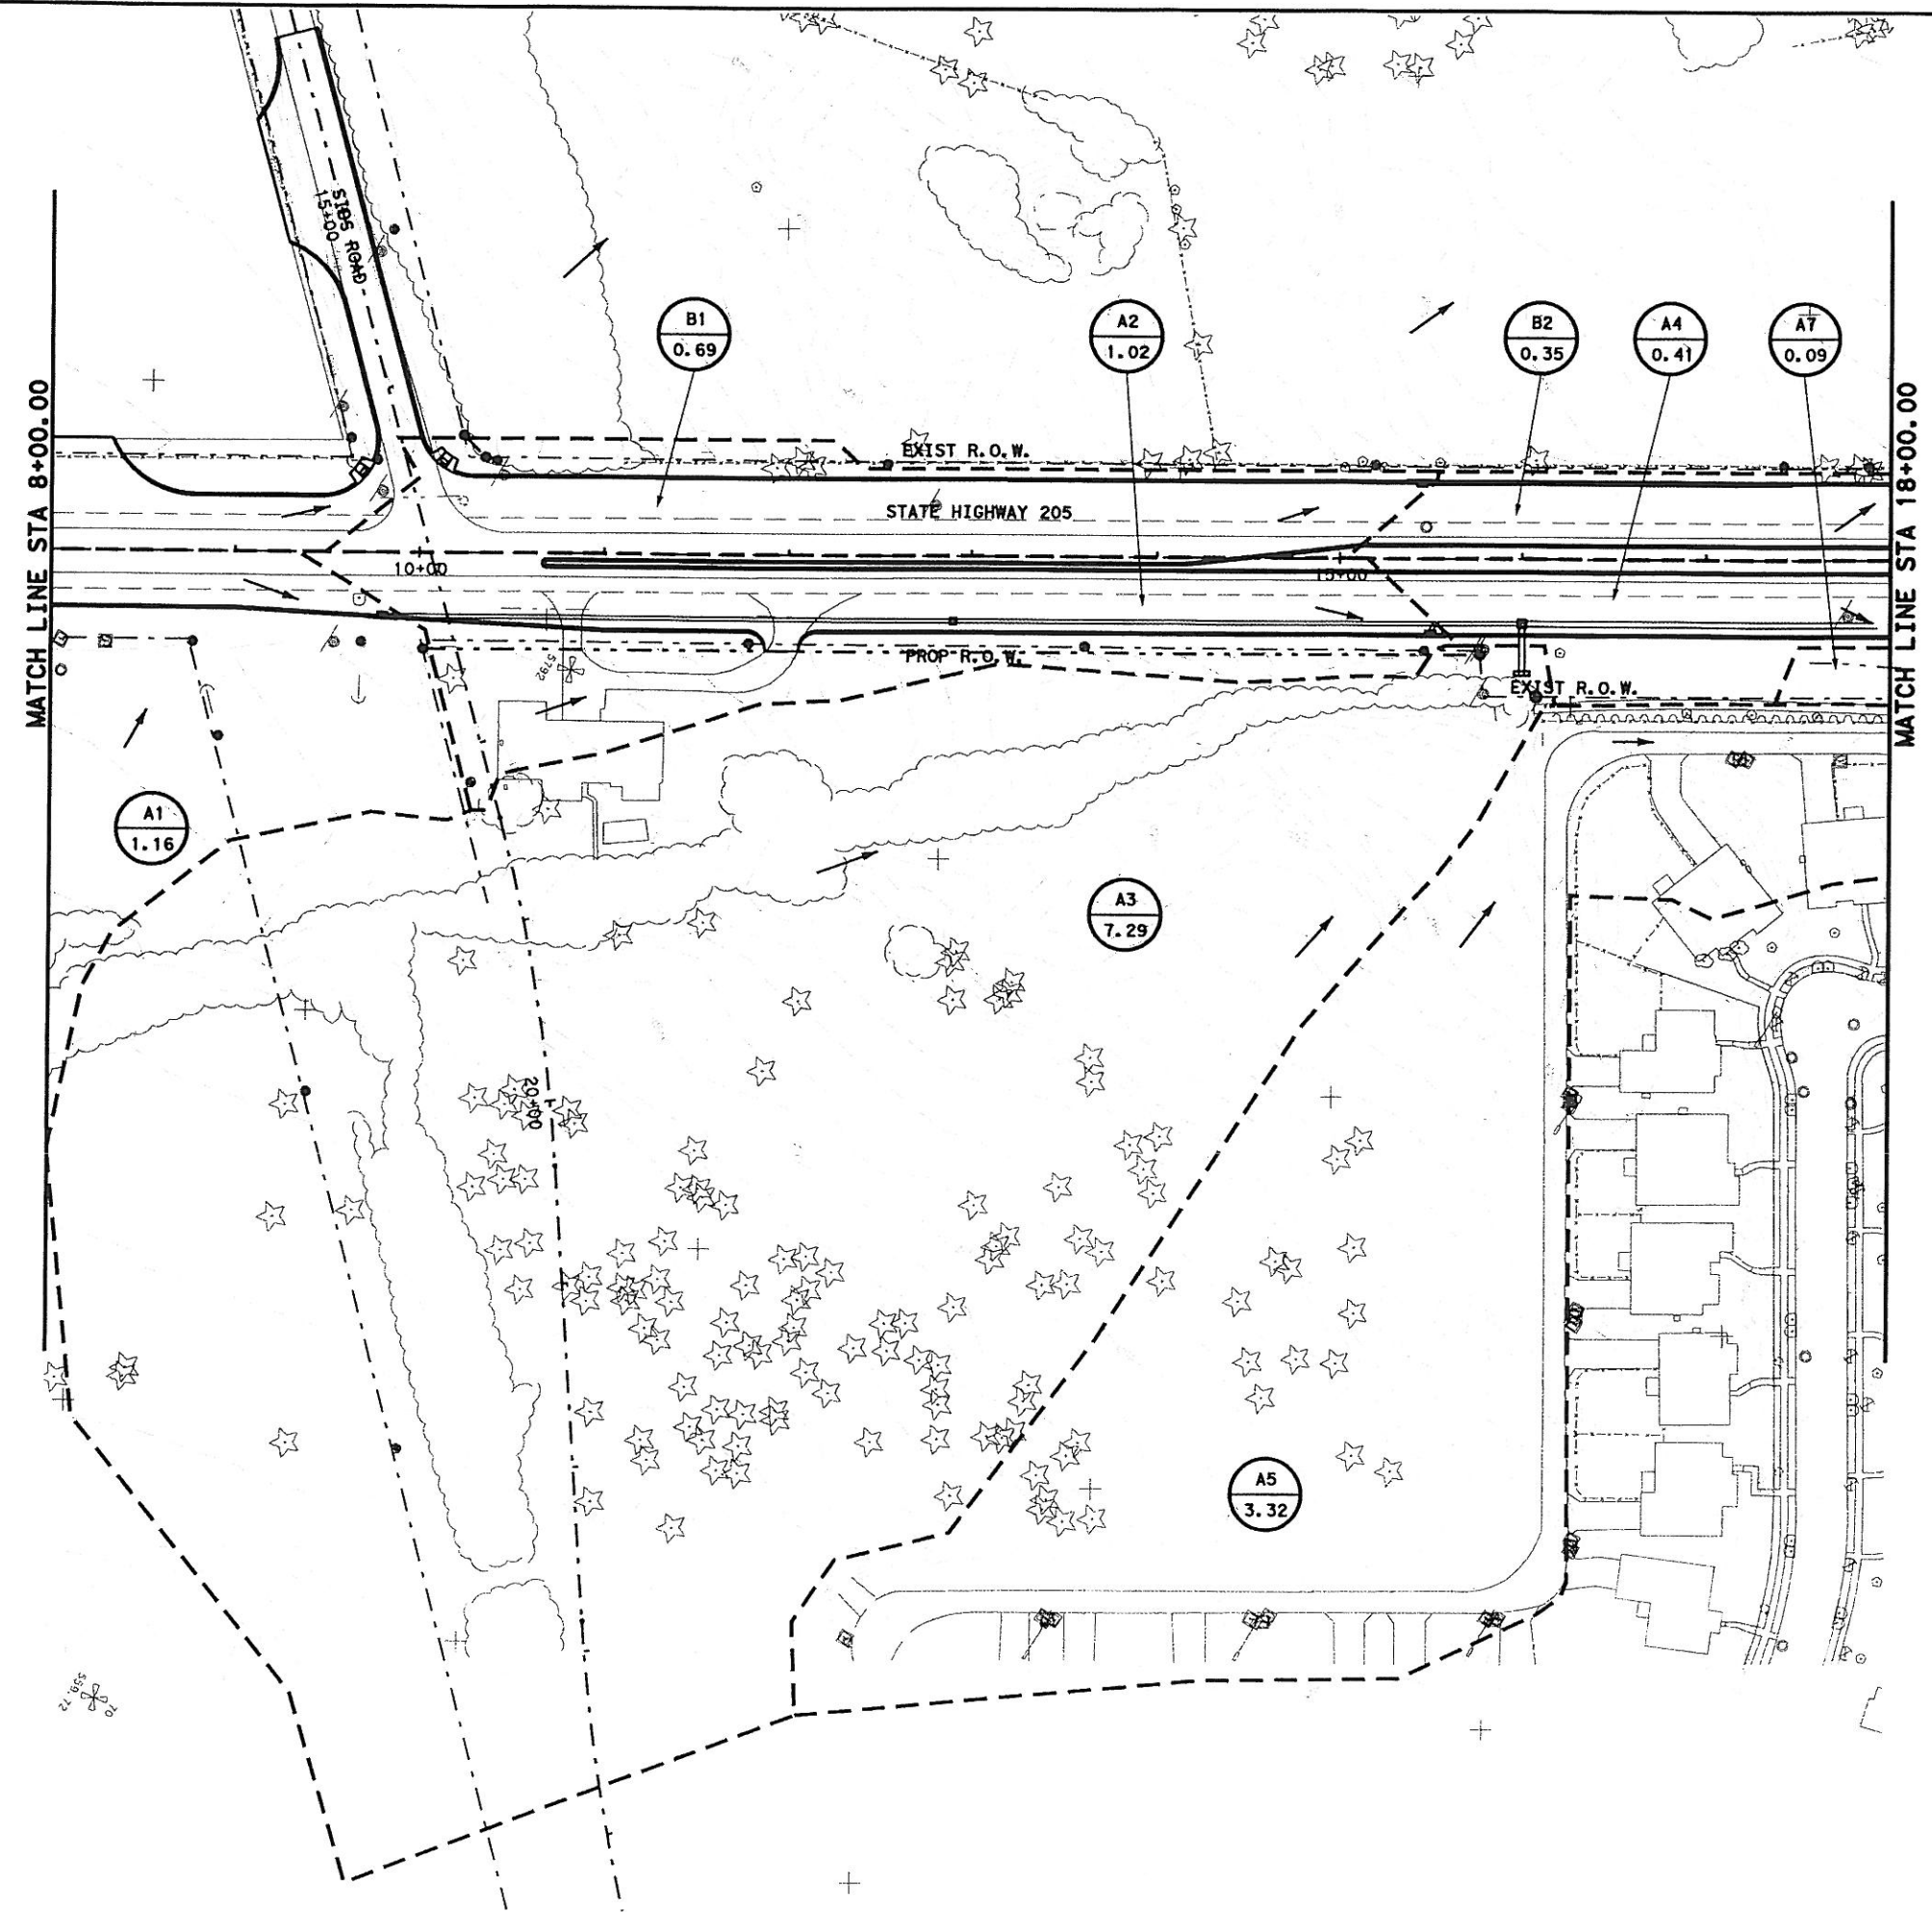

**PB** Parsons Brinckerhoff Quade & Douglas, Inc.  
2777 Stemmons Freeway  
Suite 1333  
Dallas, TX 75207

Texas Department of Transportation  
© 2006

SH 205

DRAINAGE AREA MAP


STA 8+00 TO 18+00

SHEET 2 OF 18


|                    |                         |             |
|--------------------|-------------------------|-------------|
| FED. AID DIST. NO. | FEDERAL AID PROJECT NO. | HIGHWAY NO. |
| 6                  | (SEE TITLE SHEET)       | SH 205      |
| STATE              | DIST.                   | COUNTY      |
| TEXAS              | DALLAS                  | ROCKWALL    |
| CONT.              | SECT.                   | JOB         |
| 0451               | 01                      | 032, ETC    |

371

DGN:G1\JOBS\22451C-SH205\Drawings\2451\dd002.dgn, ON:10-821  
3/21/2006 Plocttd 21-MAR-2006 20:35

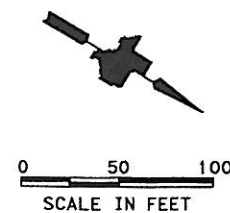

**LEGEND:**  
 (XXX) DRAINAGE AREA NUMBER  
 (XXX) DRAINAGE AREA (ACRES)

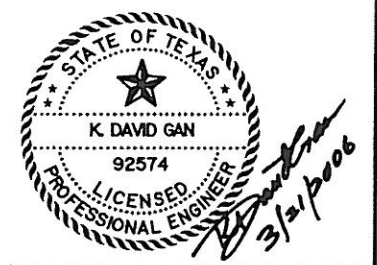


**PB** Parsons Brinckerhoff Quade & Douglas, Inc.  
 2777 Stemmons Freeway  
 Suite 1333  
 Dallas, TX 75207

**T** Texas Department of Transportation  
 © 2006


SH 205  
 DRAINAGE AREA MAP  
 STA 28+00 TO 38+00  
 SHEET 4 OF 18

|                      |                         |             |
|----------------------|-------------------------|-------------|
| FED. PROJ. DIST. NO. | FEDERAL AID PROJECT NO. | HIGHWAY NO. |
| 6                    | (SEE TITLE SHEET)       | SH 205      |
| STATE                | DIST.                   | COUNTY      |
| TEXAS                | DALLAS                  | ROCKWALL    |
| CONT.                | SECT.                   | JOB         |
| 0451                 | 01                      | 032, ETC    |

DGN=C:\JOBS\22451\G-SH205\Drawings\2451\04d04.dgn, ON=CO-623  
 3/21/2006 Plotted 21-MAR-2006 2:01:35

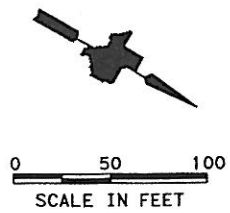

**LEGEND:**  
 XXX DRAINAGE AREA NUMBER  
 XXX DRAINAGE AREA (ACRES)

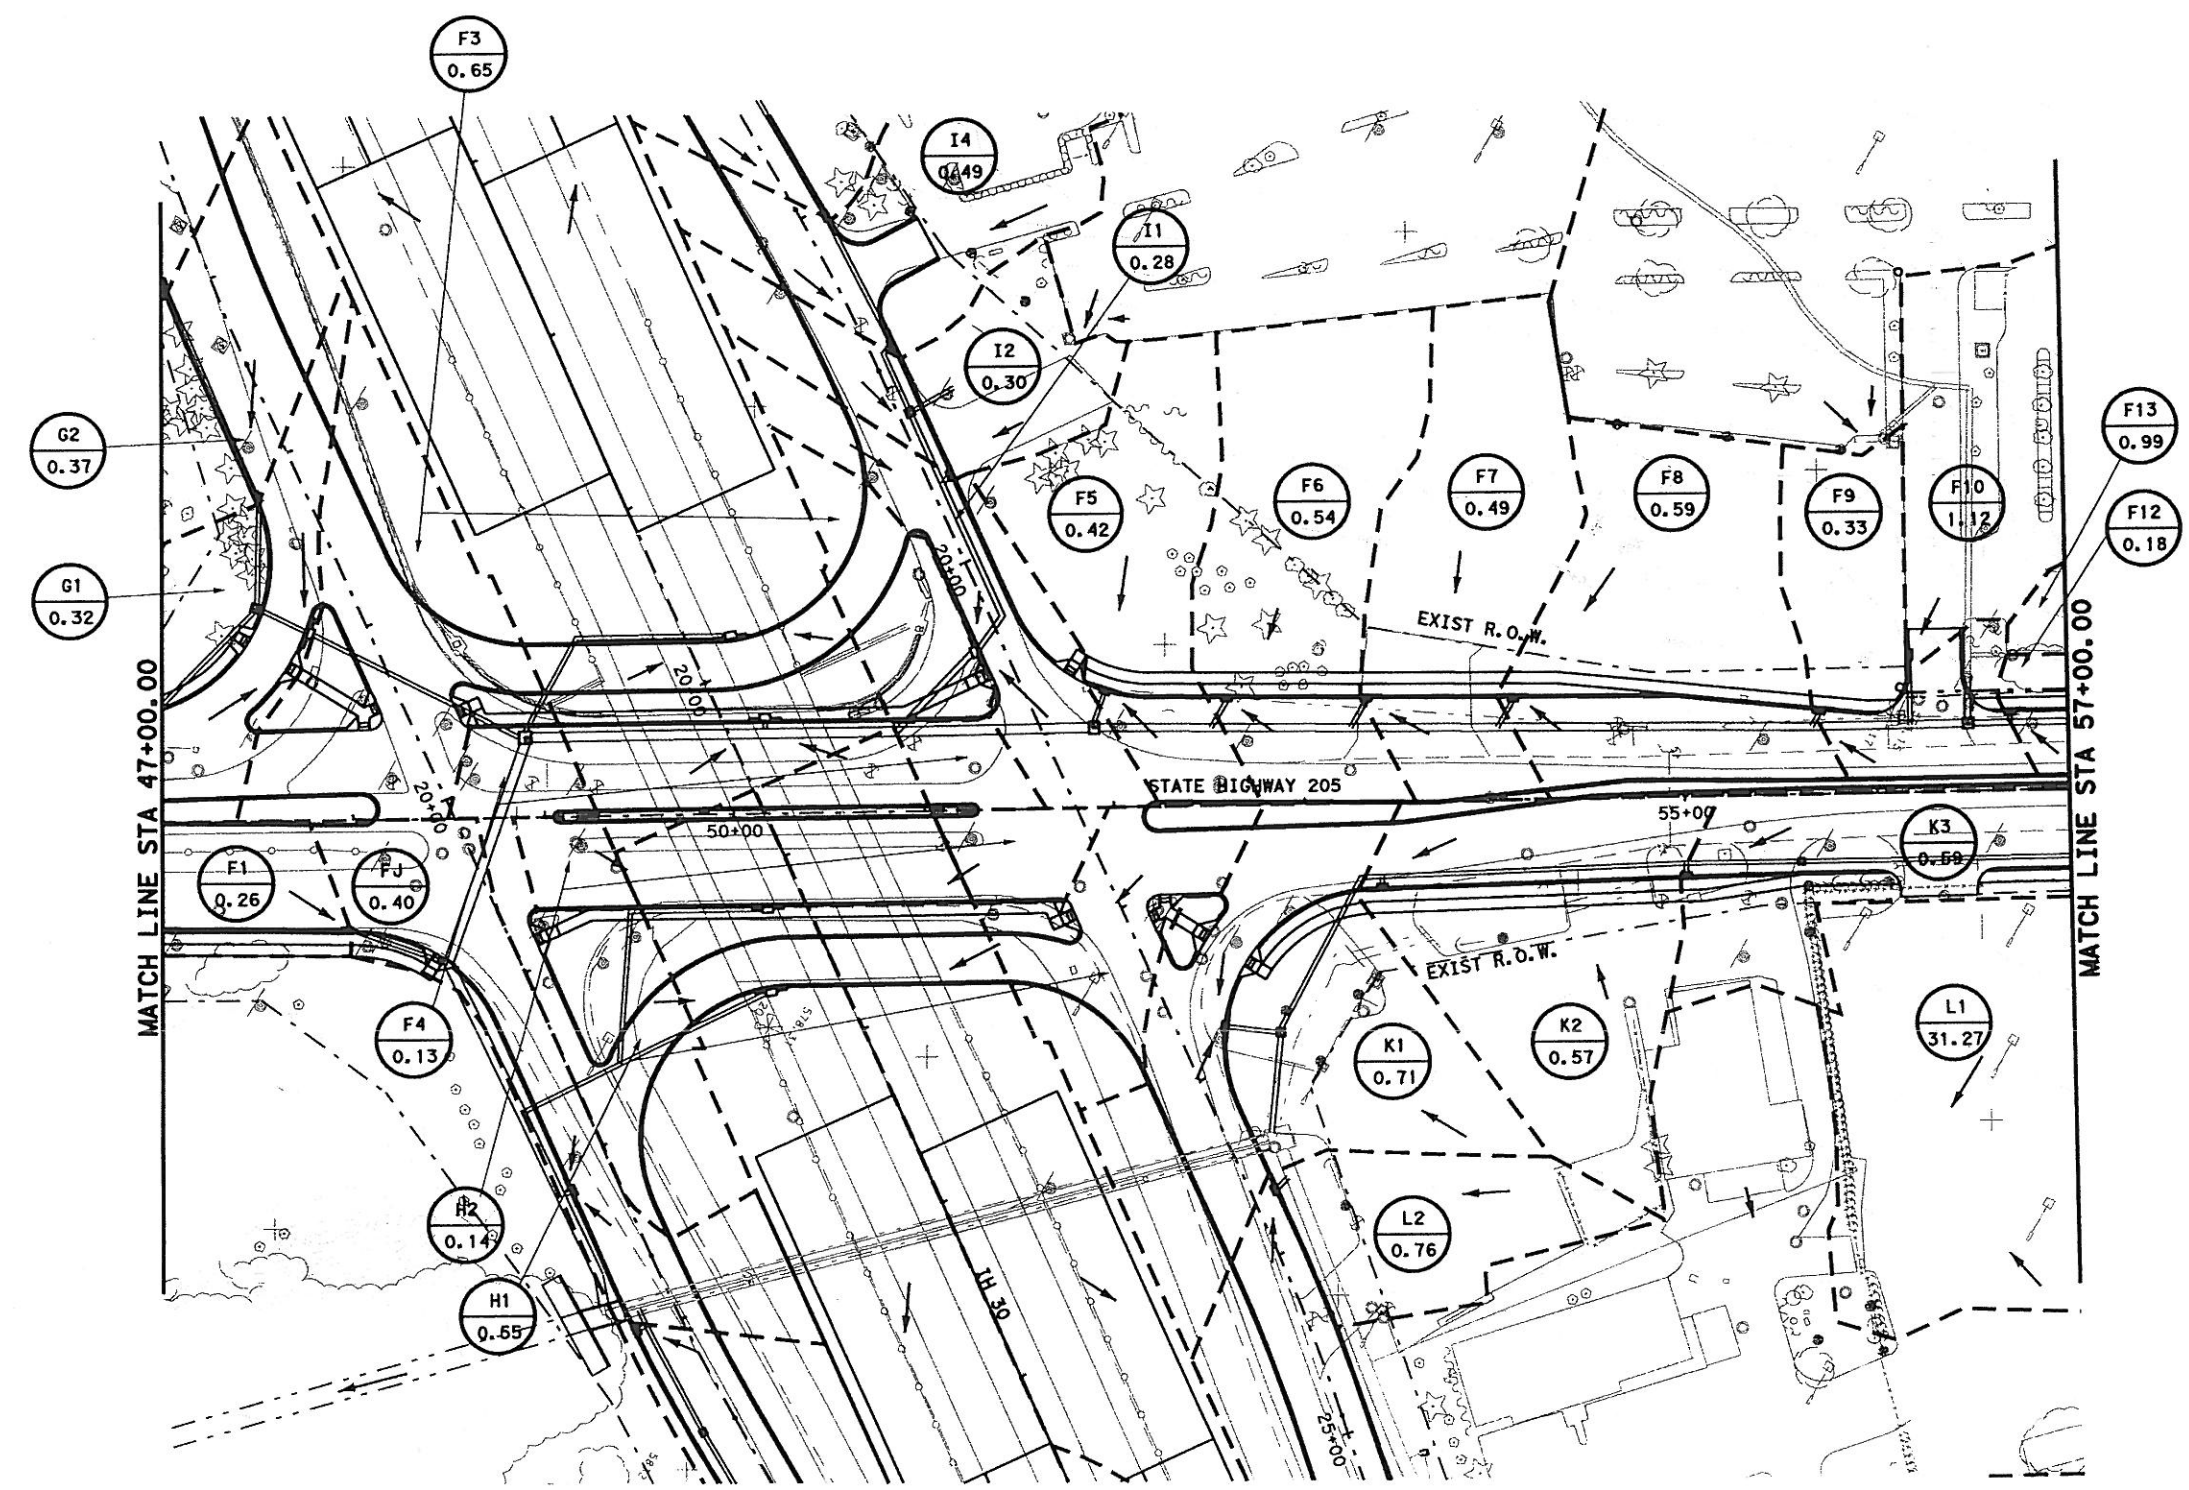

**PB** Parsons Brinckerhoff Quade & Douglas, Inc.  
 2777 Stemmons Freeway  
 Suite 1333  
 Dallas, TX 75207

Texas Department of Transportation  
 © 2006

SH 205


DRAINAGE AREA MAP

STA 47+00 TO 57+00



SHEET 6 OF 18

|                   |                         |             |
|-------------------|-------------------------|-------------|
| FED. AID DIV. NO. | FEDERAL AID PROJECT NO. | HIGHWAY NO. |
| 6                 | (SEE TITLE SHEET)       | SH 205      |
| STATE             | DIST.                   | COUNTY      |
| TEXAS             | DALLAS                  | ROCKWALL    |
| CONT.             | SECT.                   | JOB         |
| 0451              | 01                      | 032, ETC    |
|                   |                         | SHEET NO.   |
|                   |                         | 375         |

DGN=G:\JOBS\224510-SH205\Drawings\2451\0406.dgn, ON=10-621  
 3/21/2006 Plotted 21-MAR-2006 20:35

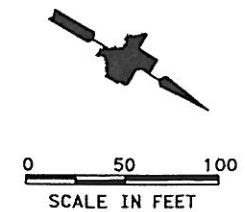

**LEGEND:**  
 XXX DRAINAGE AREA NUMBER  
 XXX DRAINAGE AREA (ACRES)

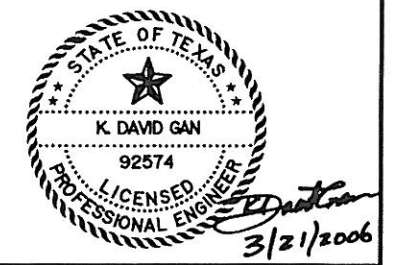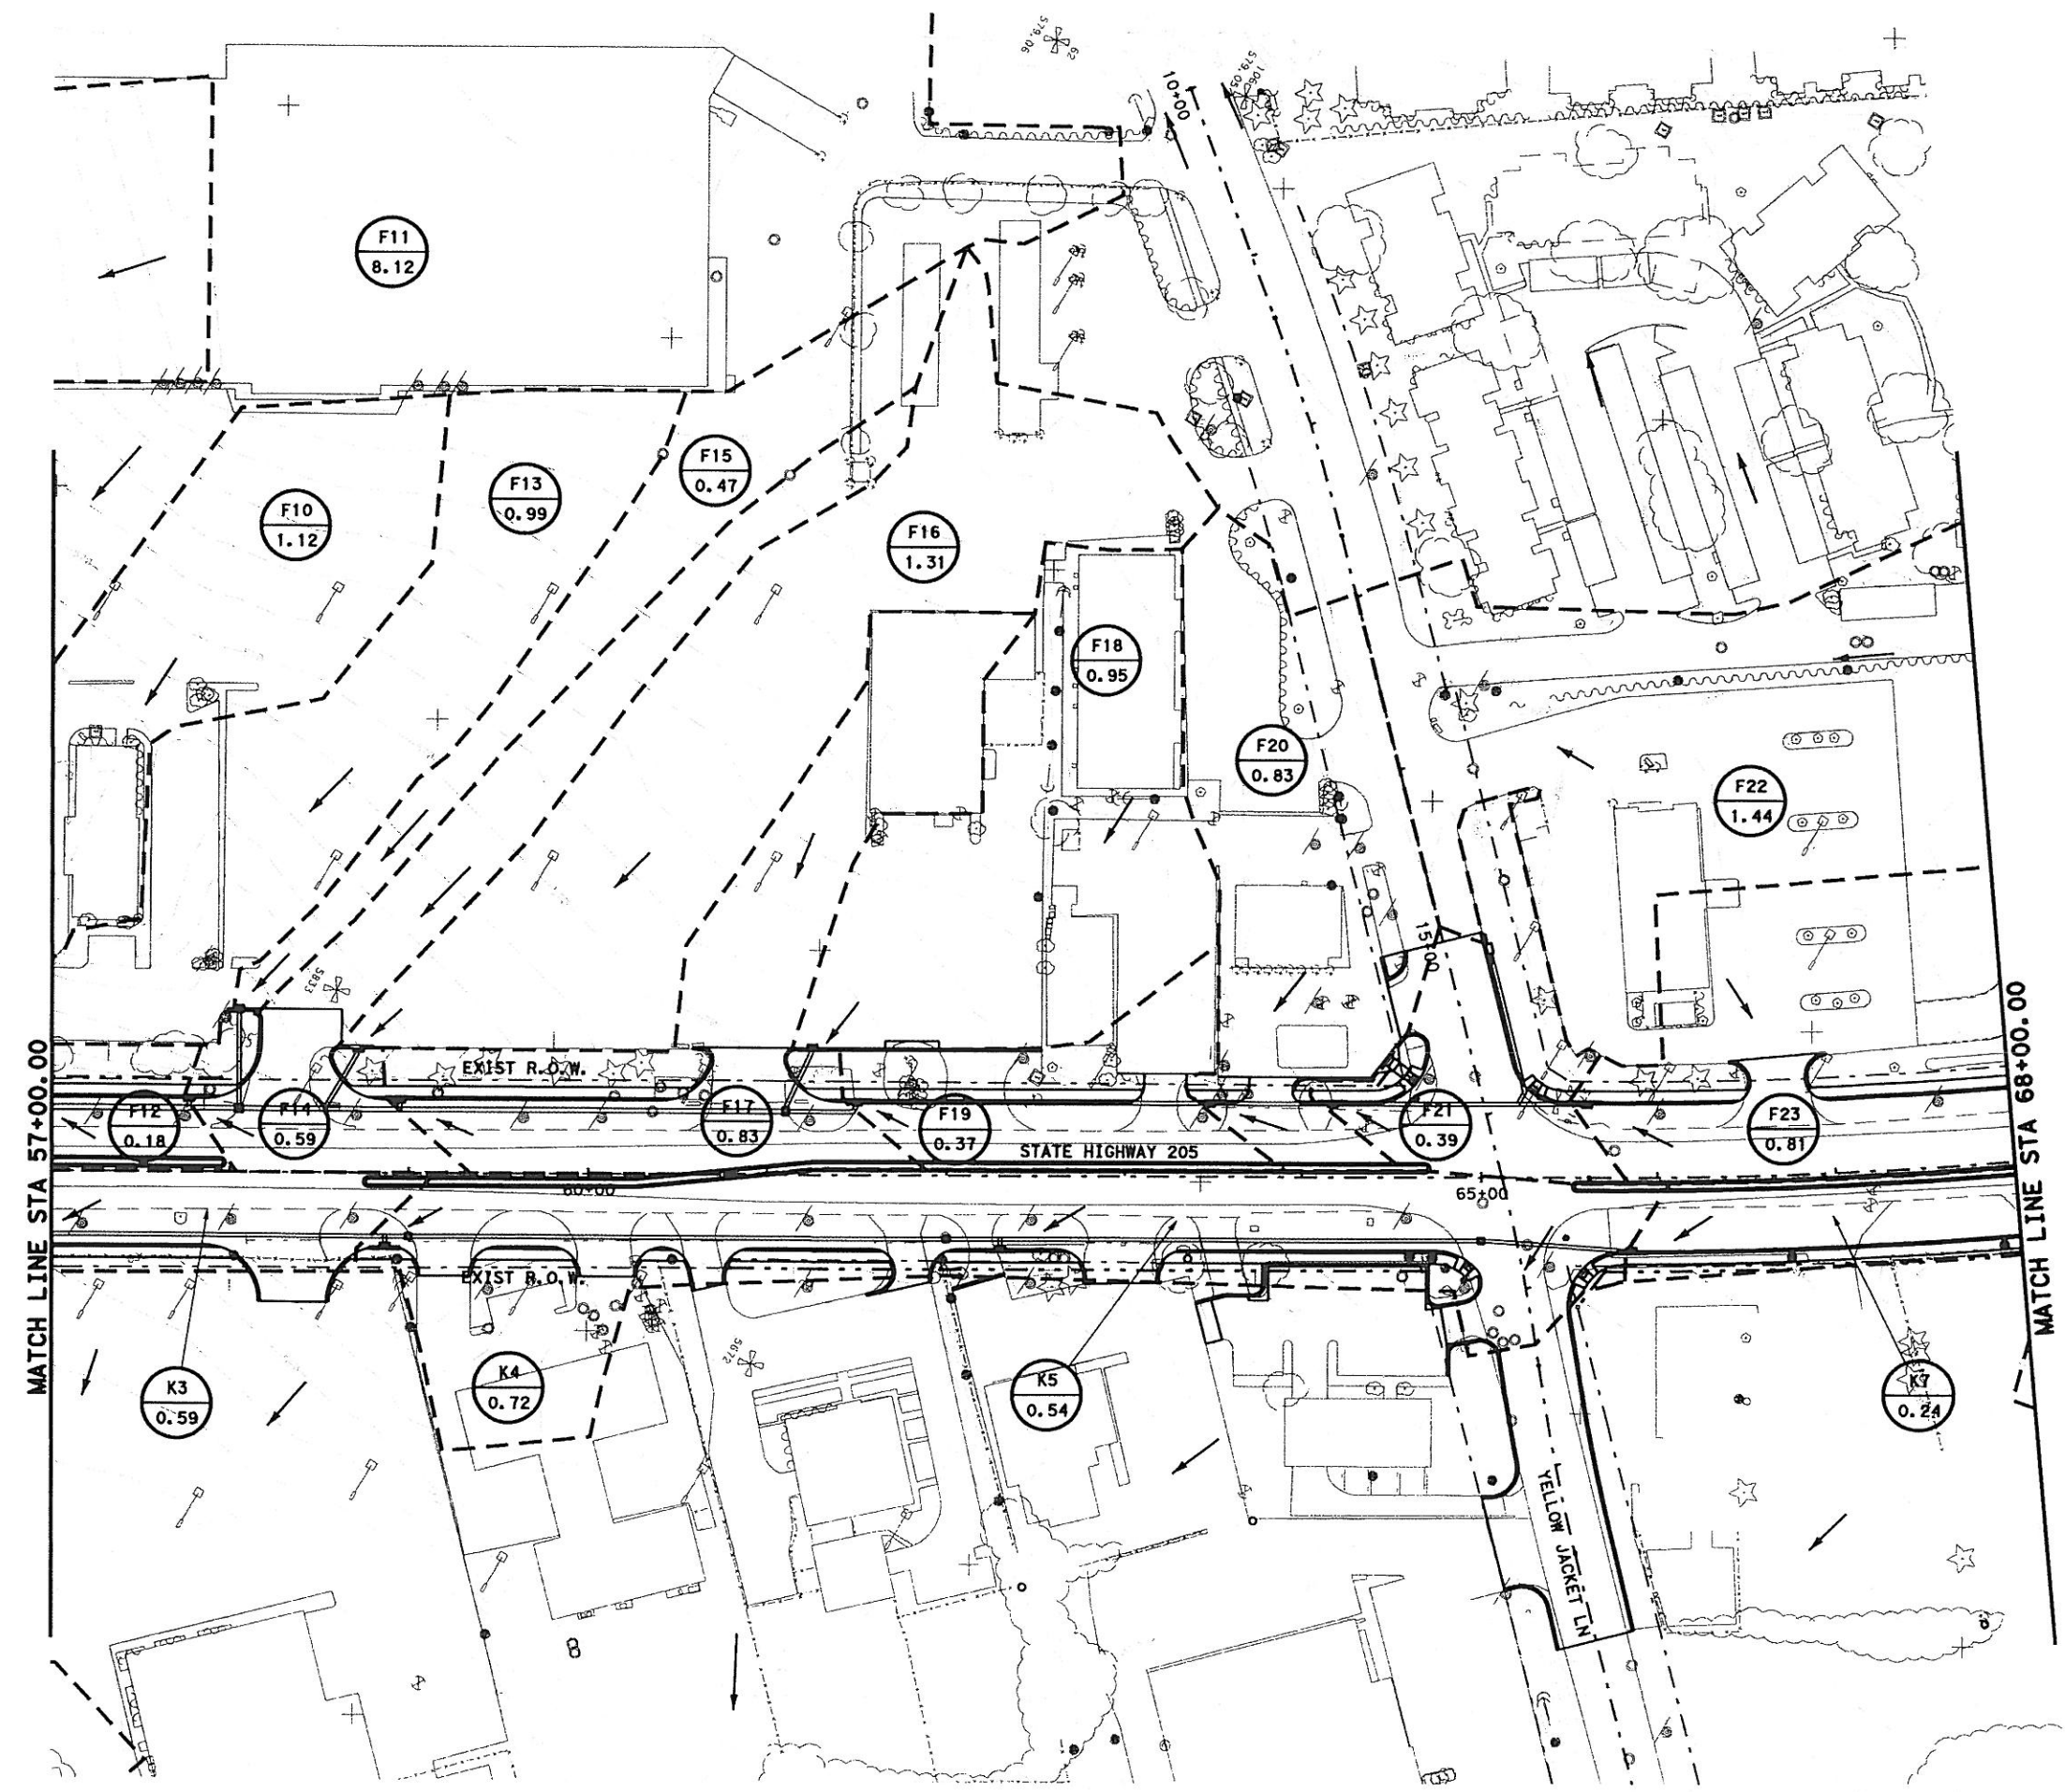

**Parsons Brinckerhoff Quade & Douglas, Inc.**  
 2777 Stemmons Freeway  
 Suite 1333  
 Dallas, TX 75207

Texas Department of Transportation  
 © 2006

SH 205


DRAINAGE AREA MAP

STA 57+00 TO 68+00



SHEET 7 OF 18

|                   |                         |             |
|-------------------|-------------------------|-------------|
| FED. RD. DIV. NO. | FEDERAL AID PROJECT NO. | HIGHWAY NO. |
| 6                 | (SEE TITLE SHEET)       | SH 205      |
| STATE             | DIST.                   | COUNTY      |
| TEXAS             | DALLAS                  | ROCKWALL    |
| CONT.             | SECT.                   | JOB         |
| 0451              | 01                      | 032. ETC    |
|                   |                         | SHEET NO.   |
|                   |                         | 376         |

DGN:G:\JOBS\22451C-SH205\Drainage\2451cad07.dgn, ON=10-621  
 3/21/2006 P:Plotted 21-MAR-2006 201:36

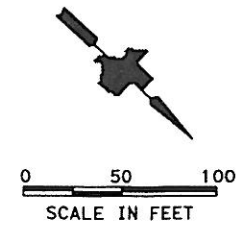

**LEGEND:**  
 (XXX) DRAINAGE AREA NUMBER  
 (XXX) DRAINAGE AREA (ACRES)

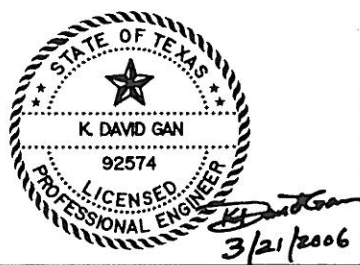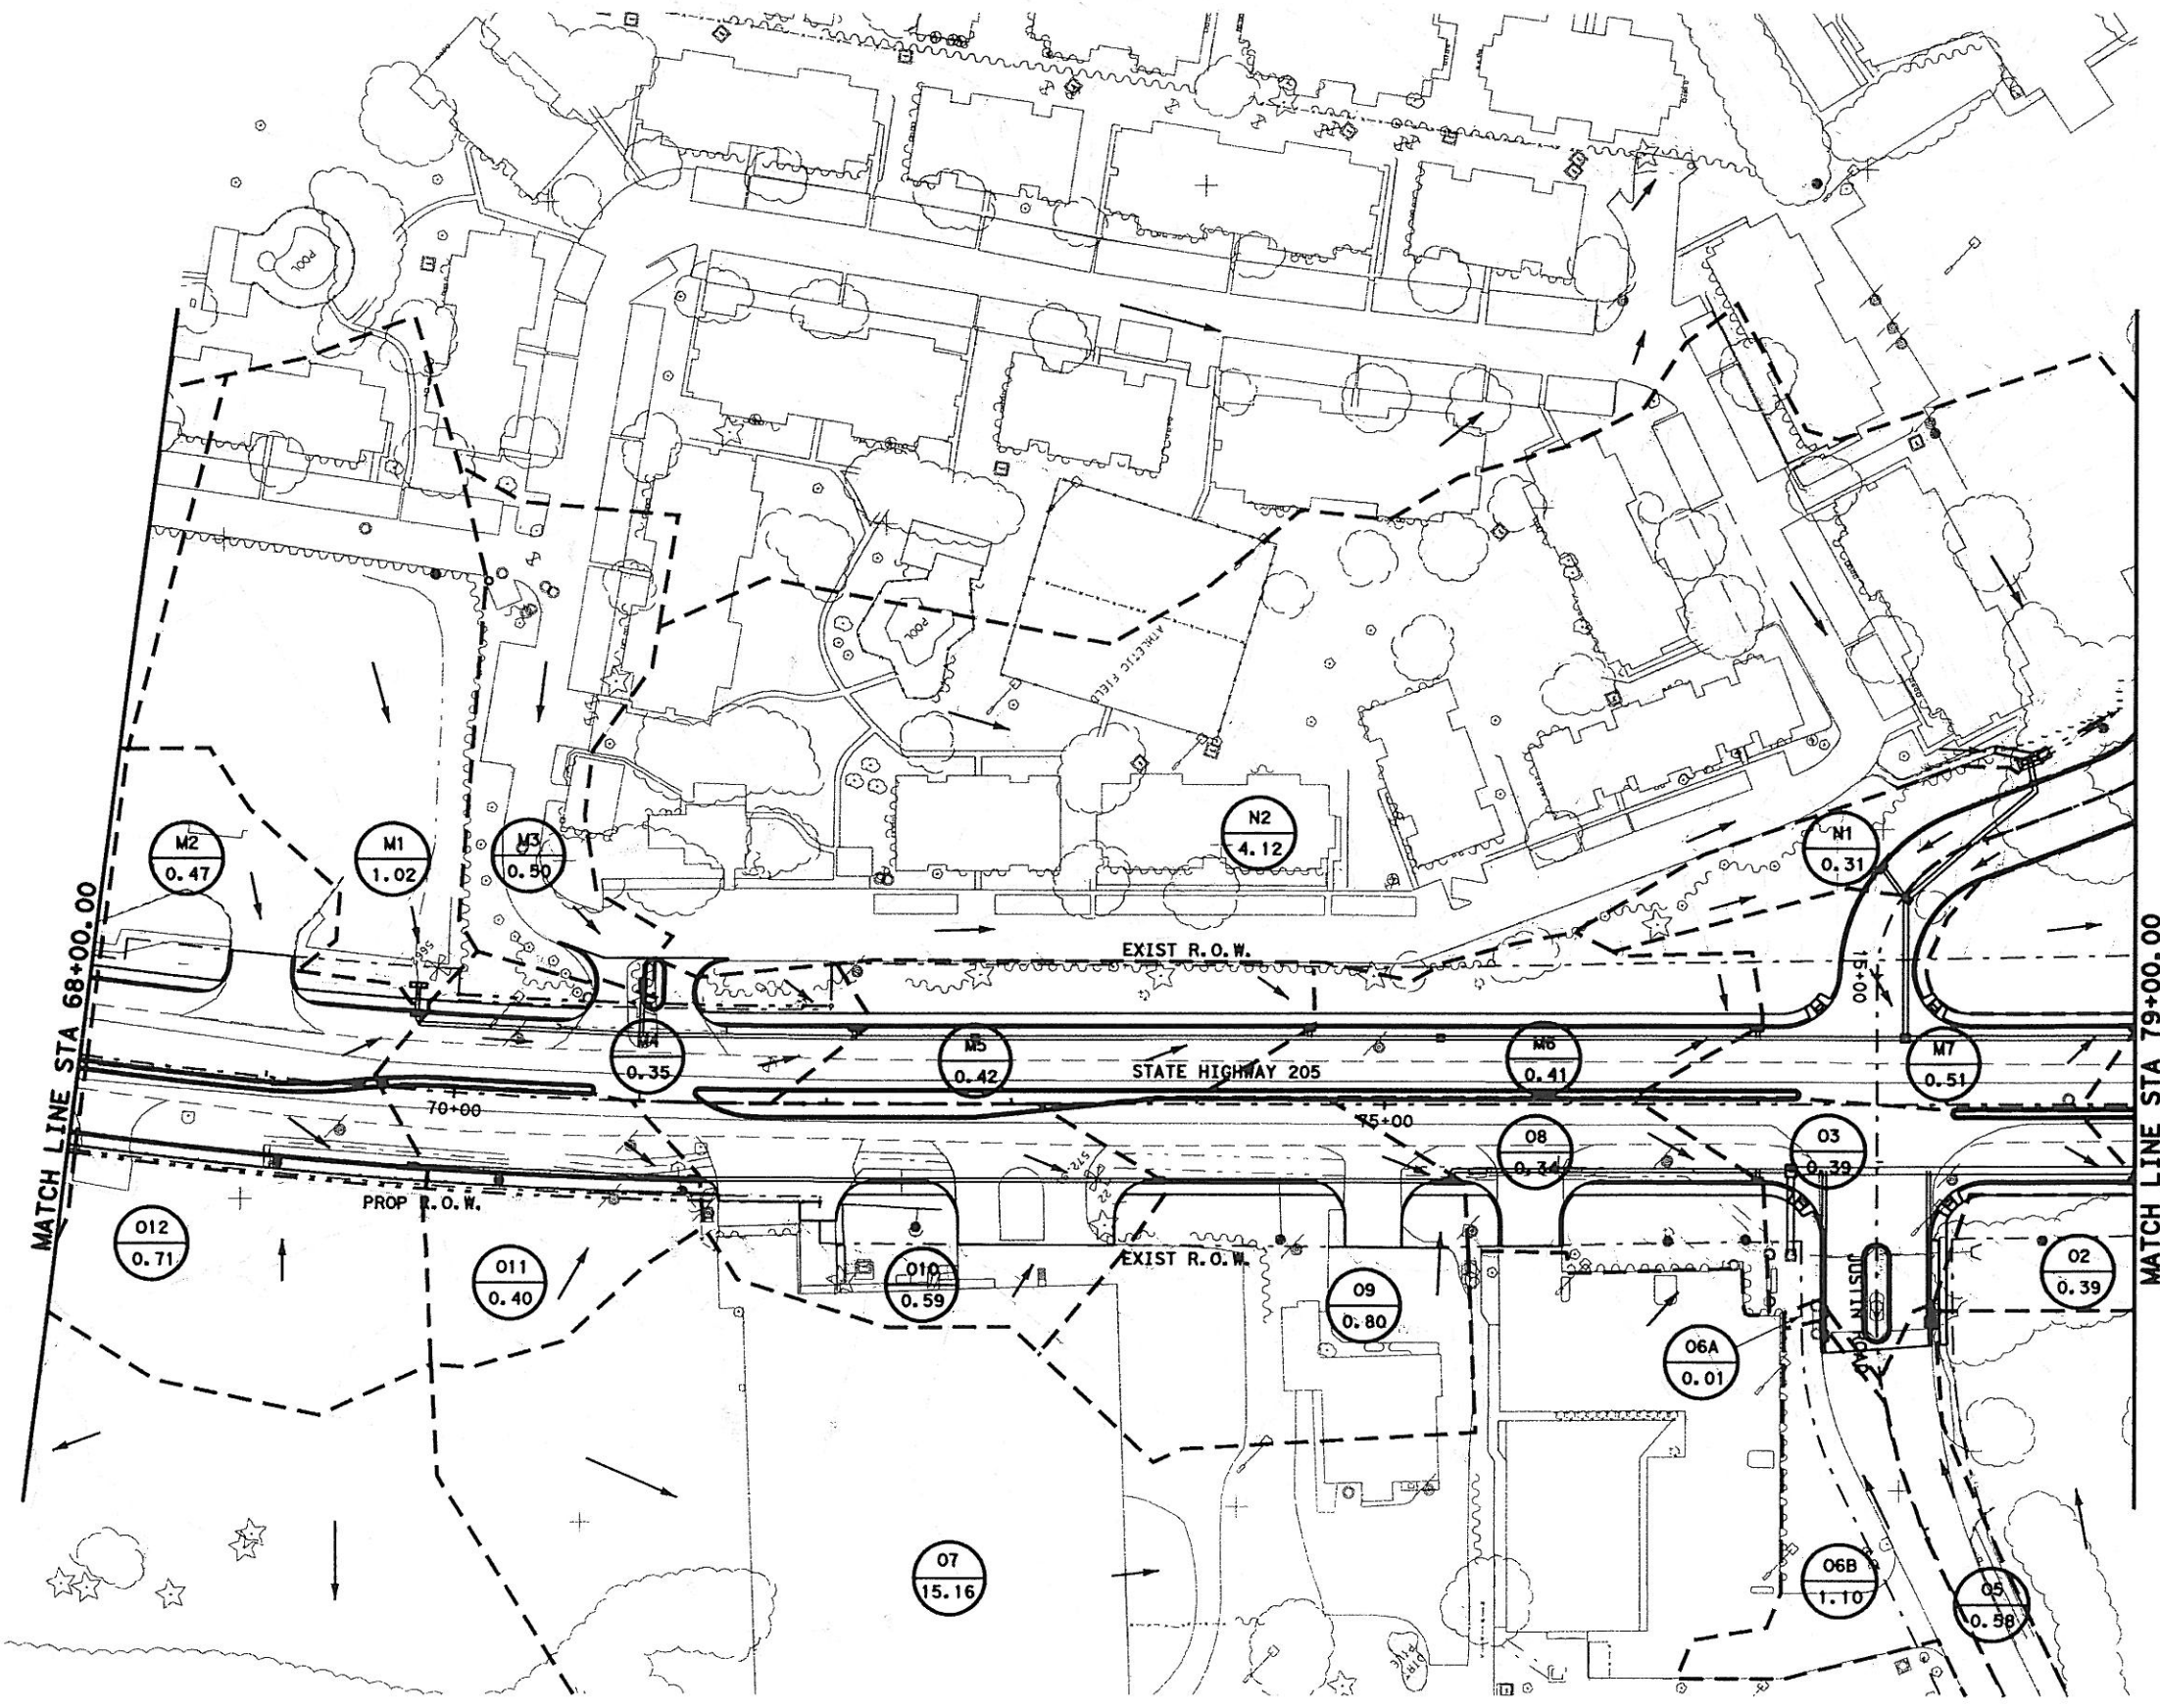



**Parsons Brinckerhoff Quade & Douglas, Inc.**  
 2777 Stemmons Freeway  
 Suite 1333  
 Dallas, TX 75207

**Texas Department of Transportation**  
 © 2006


**SH 205**  
**DRAINAGE AREA MAP**  
 STA 68+00 TO 79+00  
 SHEET 8 OF 18

|                    |                         |             |
|--------------------|-------------------------|-------------|
| FED. AID DIST. NO. | FEDERAL AID PROJECT NO. | HIGHWAY NO. |
| 6                  | (SEE TITLE SHEET)       | SH 205      |
| STATE              | DIST.                   | COUNTY      |
| TEXAS              | DALLAS                  | ROCKWALL    |
| CENT.              | SECT.                   | JOB         |
| 0451               | 01                      | 032, ETC    |
|                    |                         | SHEET NO.   |
|                    |                         | 377         |

DGN:G:\JOBS\22451C-SH205\Drawings\2451.dwg, ON:10-621  
 3/21/2006 P:\ot\ed 21-MAR-2006 20:36

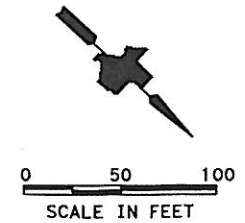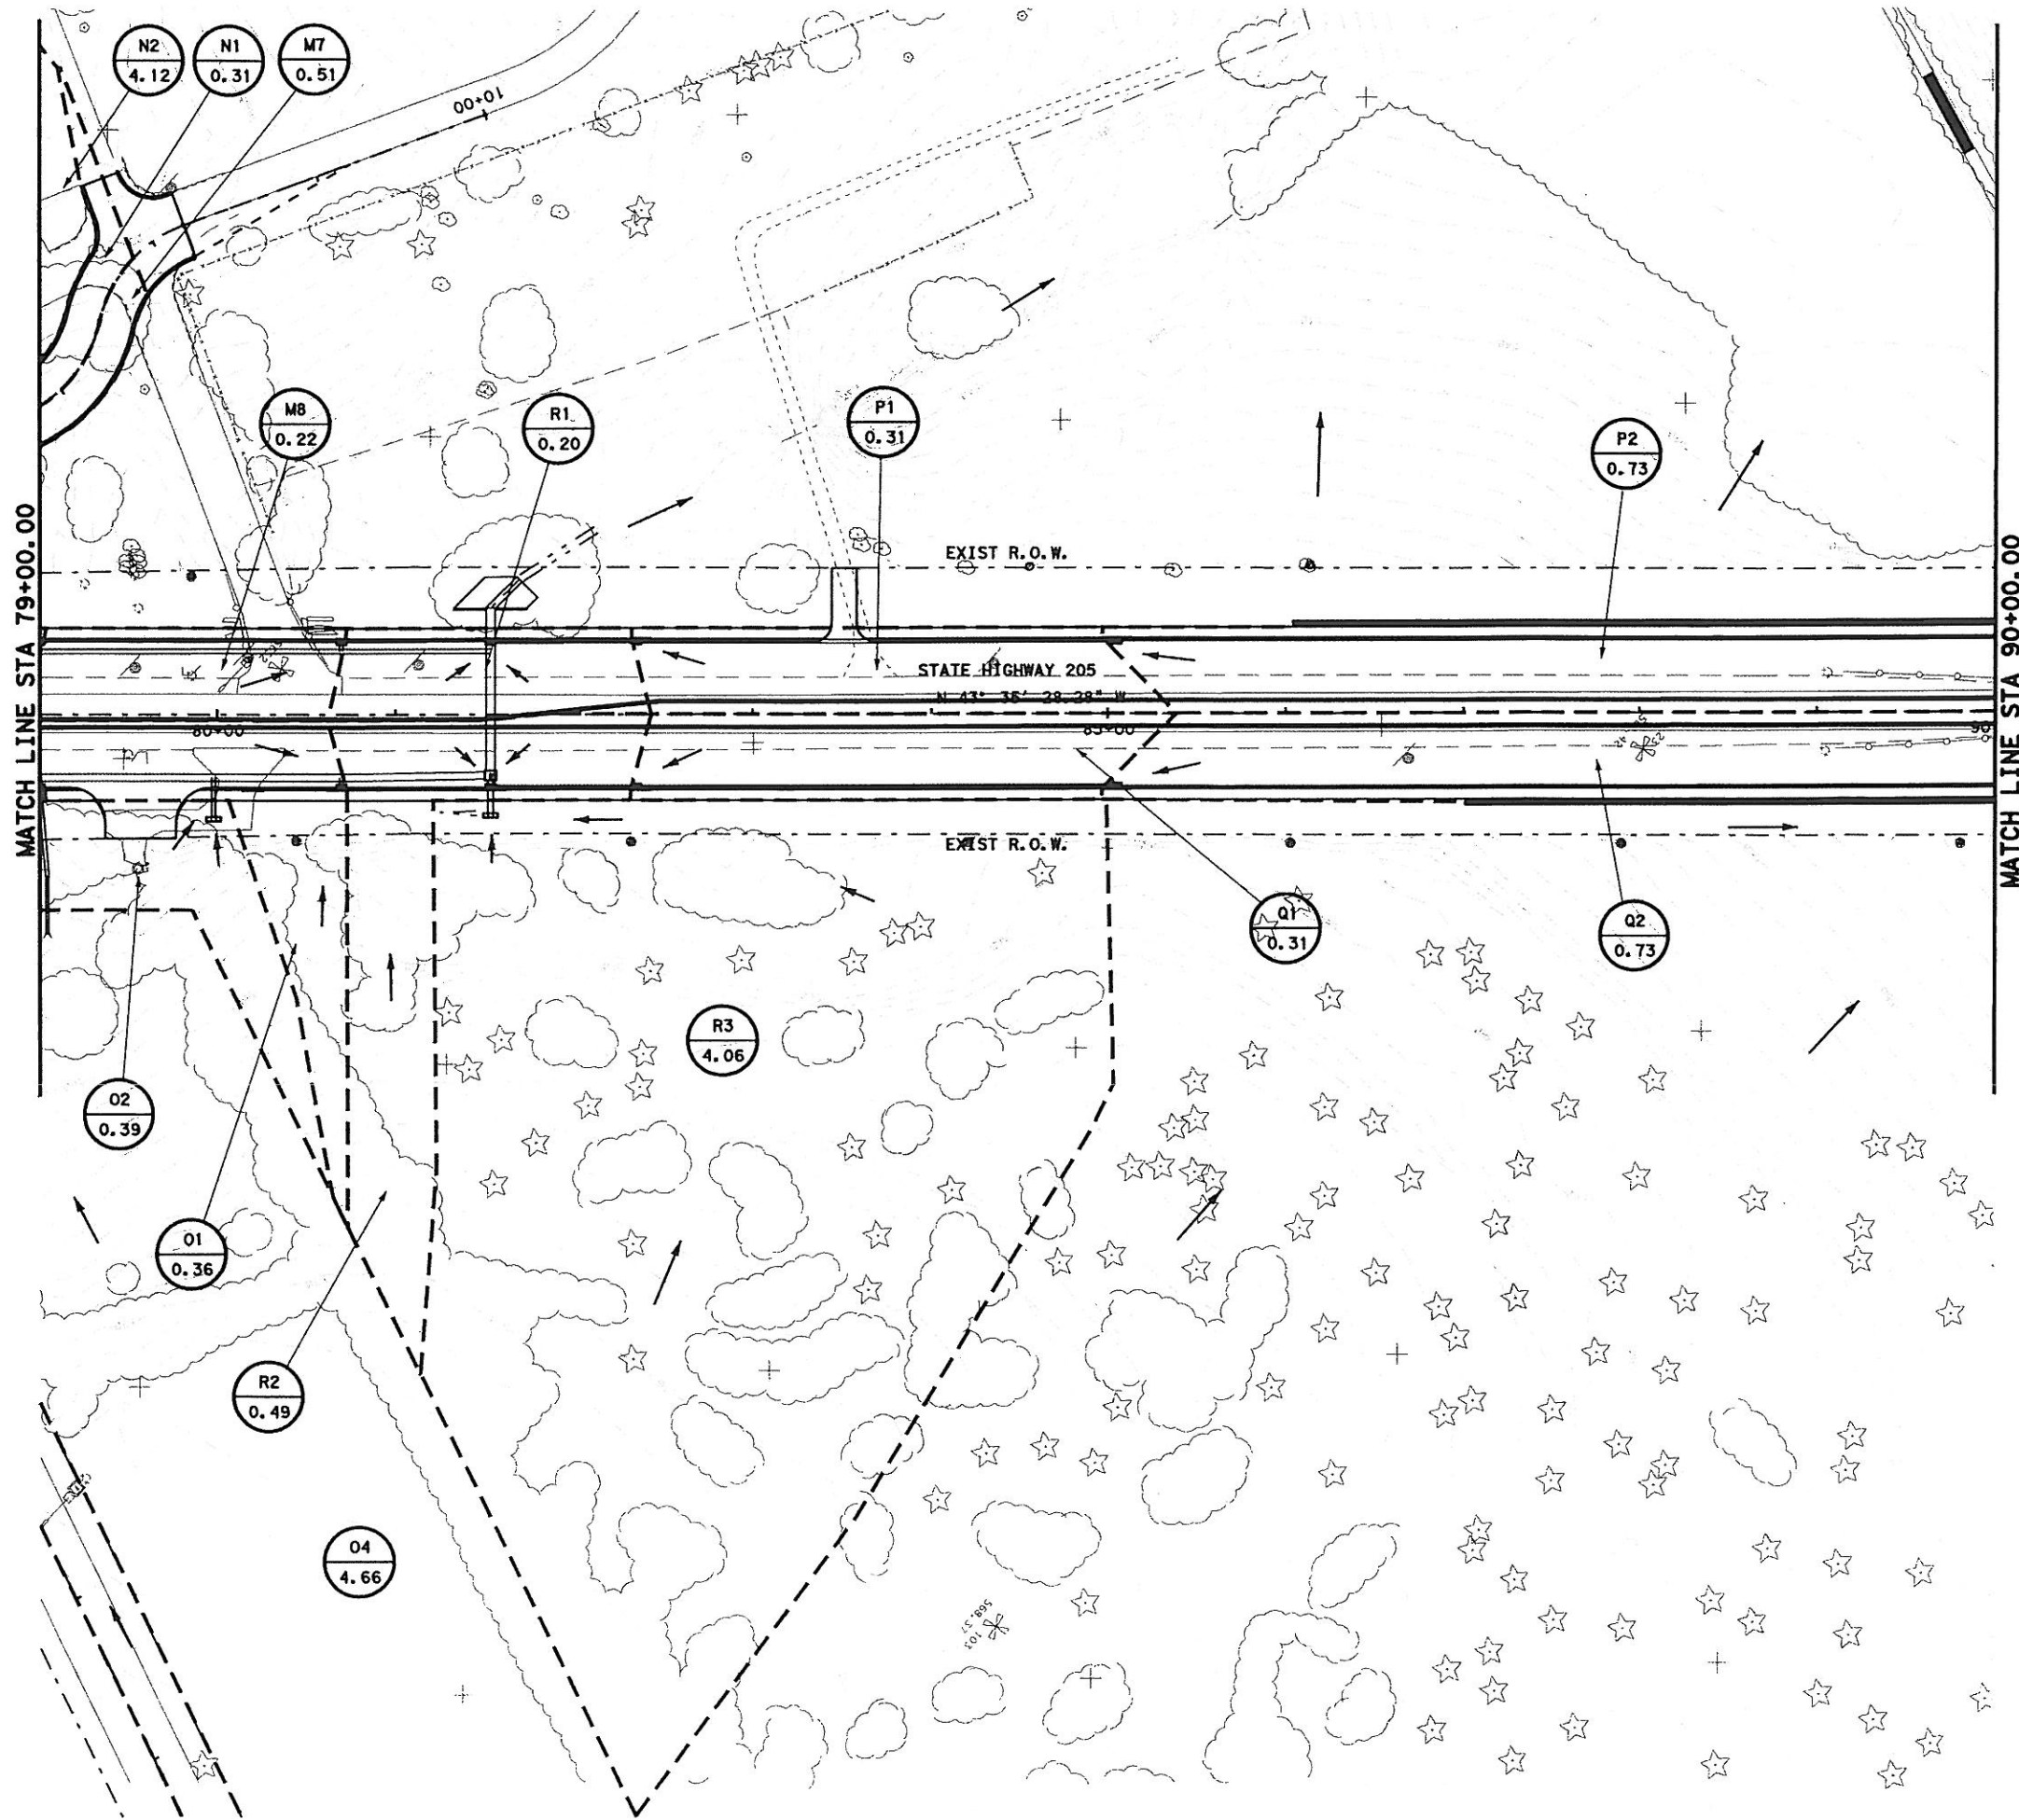

**LEGEND:**  
 XXX DRAINAGE AREA NUMBER  
 XXX DRAINAGE AREA (ACRES)

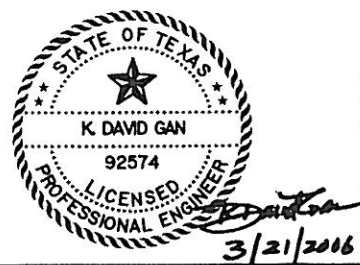


**PB** Parsons Brinckerhoff Quade & Douglas, Inc.  
 2777 Stemmons Freeway  
 Suite 1333  
 Dallas, TX 75207

Texas Department of Transportation  
 © 2006



SH 205  
 DRAINAGE AREA MAP  
 STA 79+00 TO 90+00  
 SHEET 9 OF 18

|                |                         |             |
|----------------|-------------------------|-------------|
| FED. PROJ. NO. | FEDERAL AID PROJECT NO. | HIGHWAY NO. |
| 6              | (SEE TITLE SHEET)       | SH 205      |
| STATE          | DIST.                   | COUNTY      |
| TEXAS          | DALLAS                  | ROCKWALL    |
| CONT.          | SECT.                   | JOB         |
| 0451           | 01                      | 032. ETC    |

DGN=0:\JOBS\22451C-SH205\Drainage\2451ad009.dgn, ON=10-62J  
 3/21/2006 Plotted 21-MAR-2006 20:36

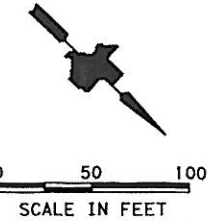

**LEGEND:**  
 XXX DRAINAGE AREA NUMBER  
 XXX DRAINAGE AREA (ACRES)

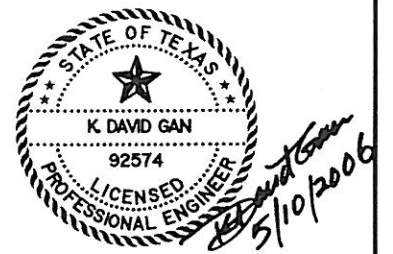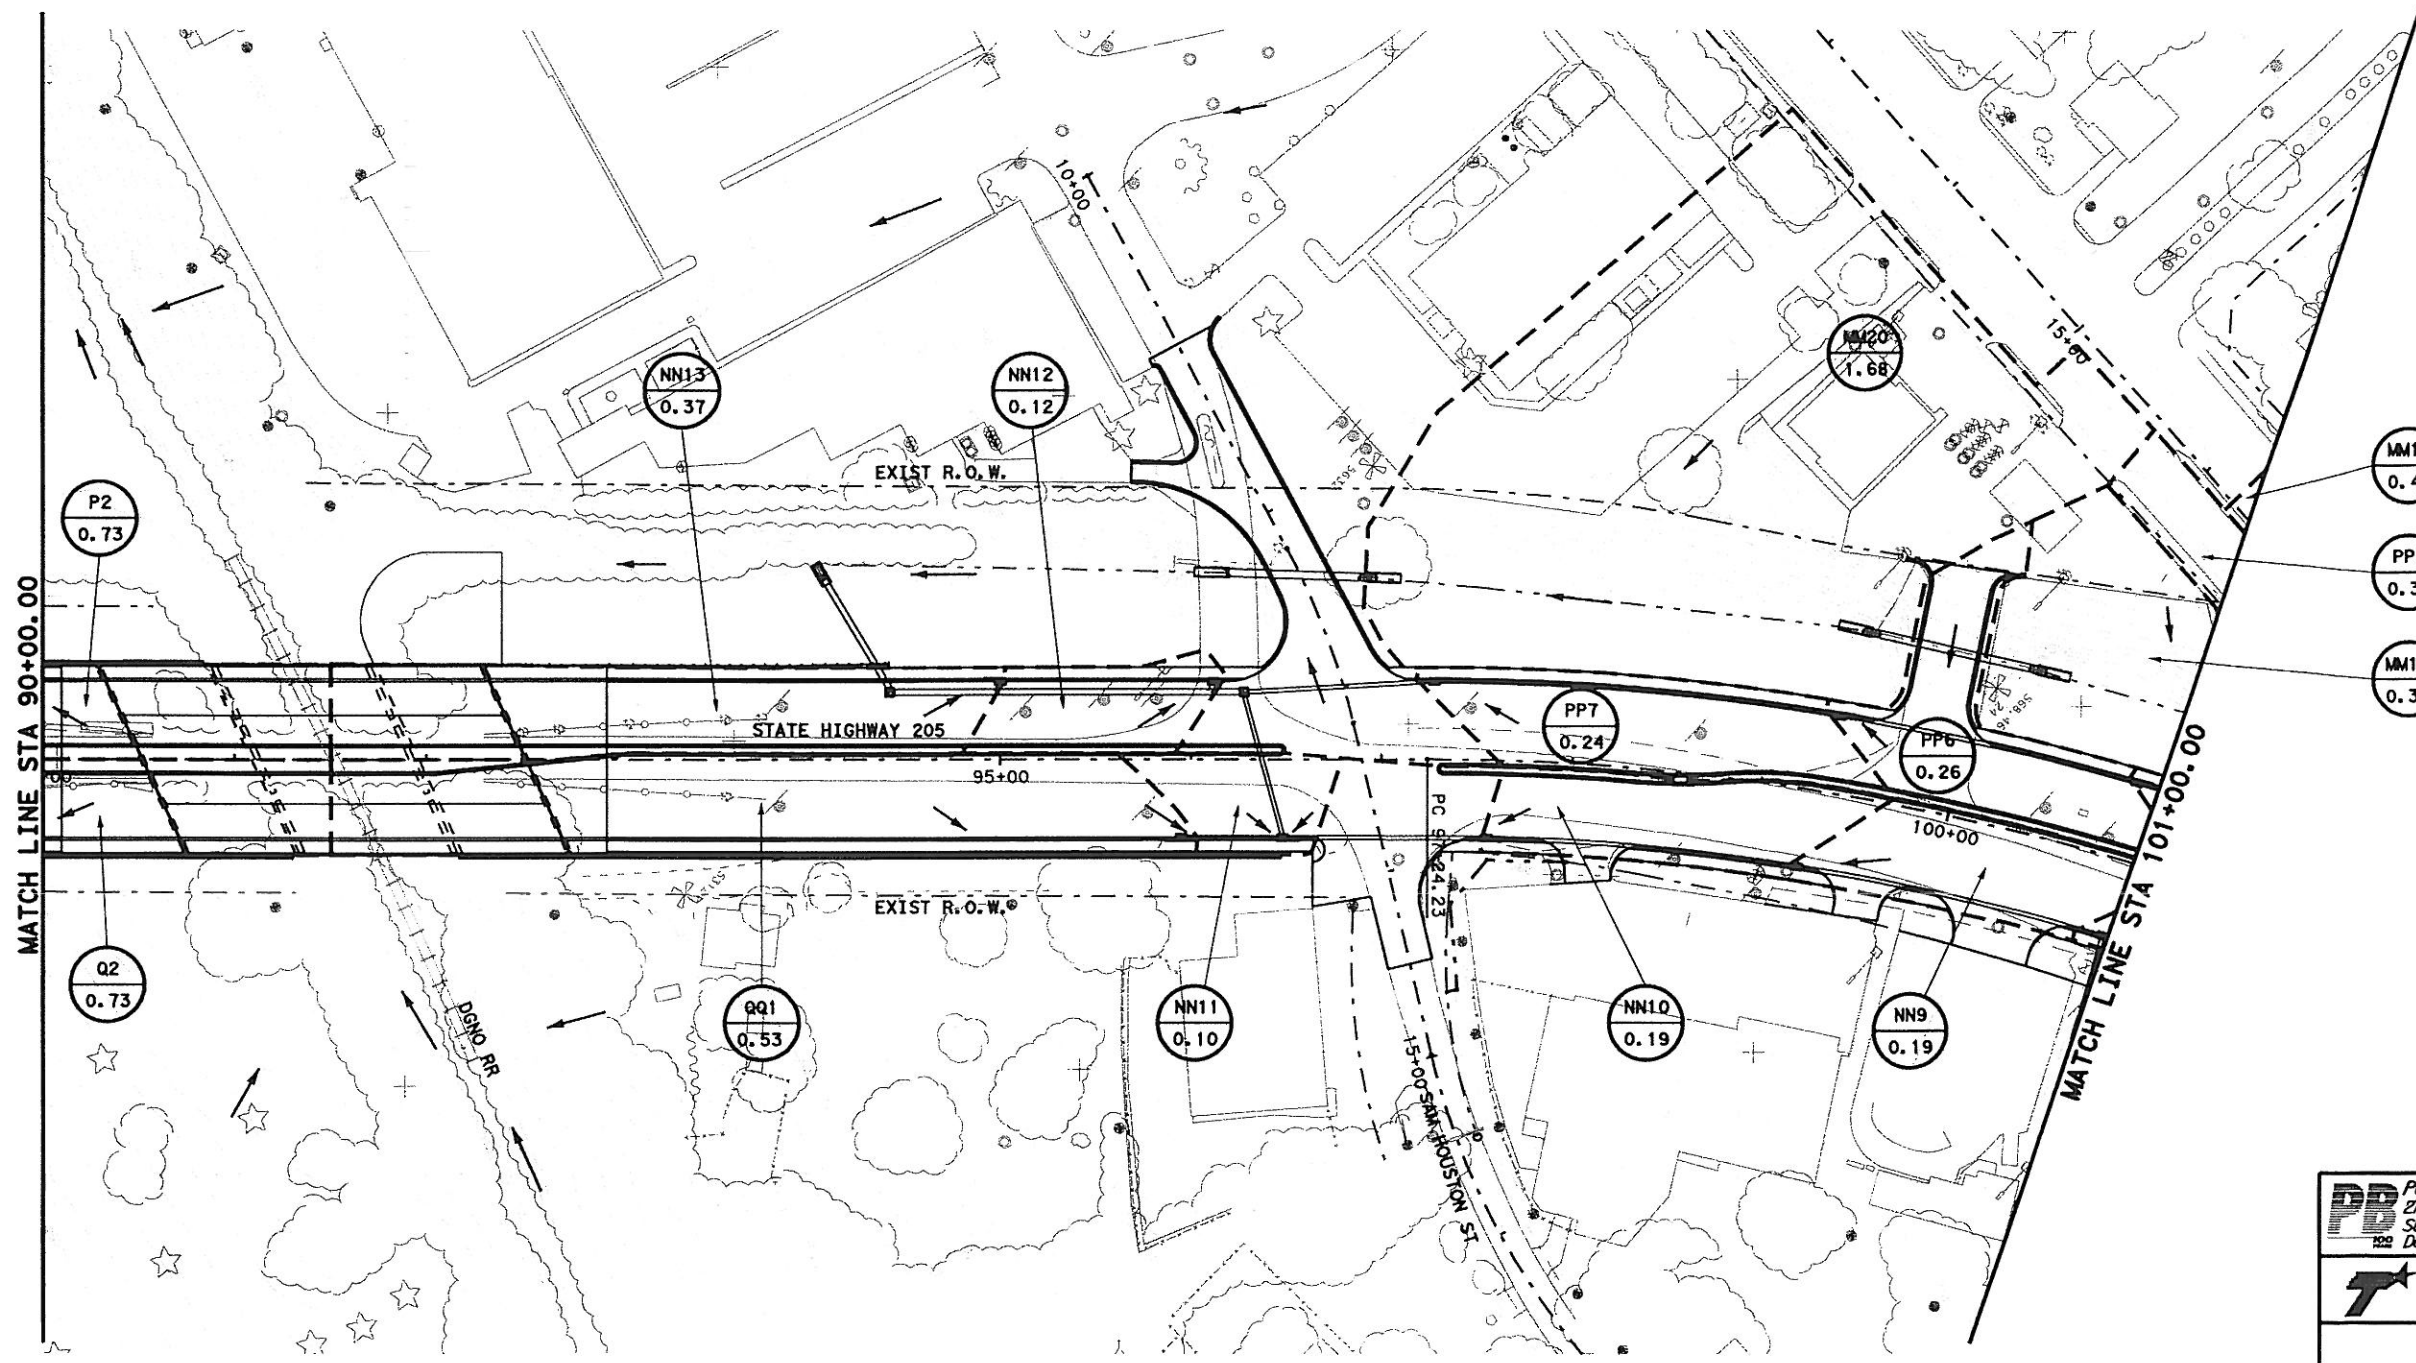

**PB** Parsons Brinckerhoff Quade & Douglas, Inc.  
 2777 Stemmons Freeway  
 Suite 1333  
 Dallas, TX 75207


**T** Texas Department of Transportation  
 © 2006

SH 205  
 DRAINAGE AREA MAP  
 STA 90+00 TO 101+00  
 SHEET 10 OF 18



|                |                                              |                       |
|----------------|----------------------------------------------|-----------------------|
| PROJ. NO.<br>6 | FEDERAL AID PROJECT NO.<br>(SEE TITLE SHEET) | HIGHWAY NO.<br>SH 205 |
| STATE<br>TEXAS | DIST.<br>DALLAS                              | COUNTY<br>ROCKWALL    |
| CONT.<br>0451  | SECT.<br>01                                  | JOB<br>032, ETC       |
|                |                                              | SHEET NO.<br>379      |

DGN:G:\JOBS\22451C-SH205\Drawings\2451.dgn, ON:10-62J  
 5/10/2006 Plotted 10-MAY-2006 09:23



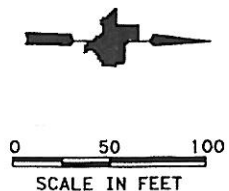

**LEGEND:**  
 (XXX) DRAINAGE AREA NUMBER  
 (XXX) DRAINAGE AREA (ACRES)

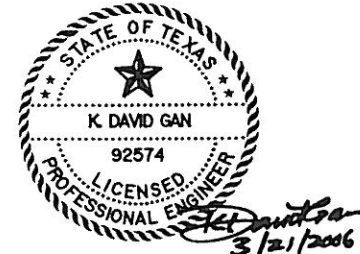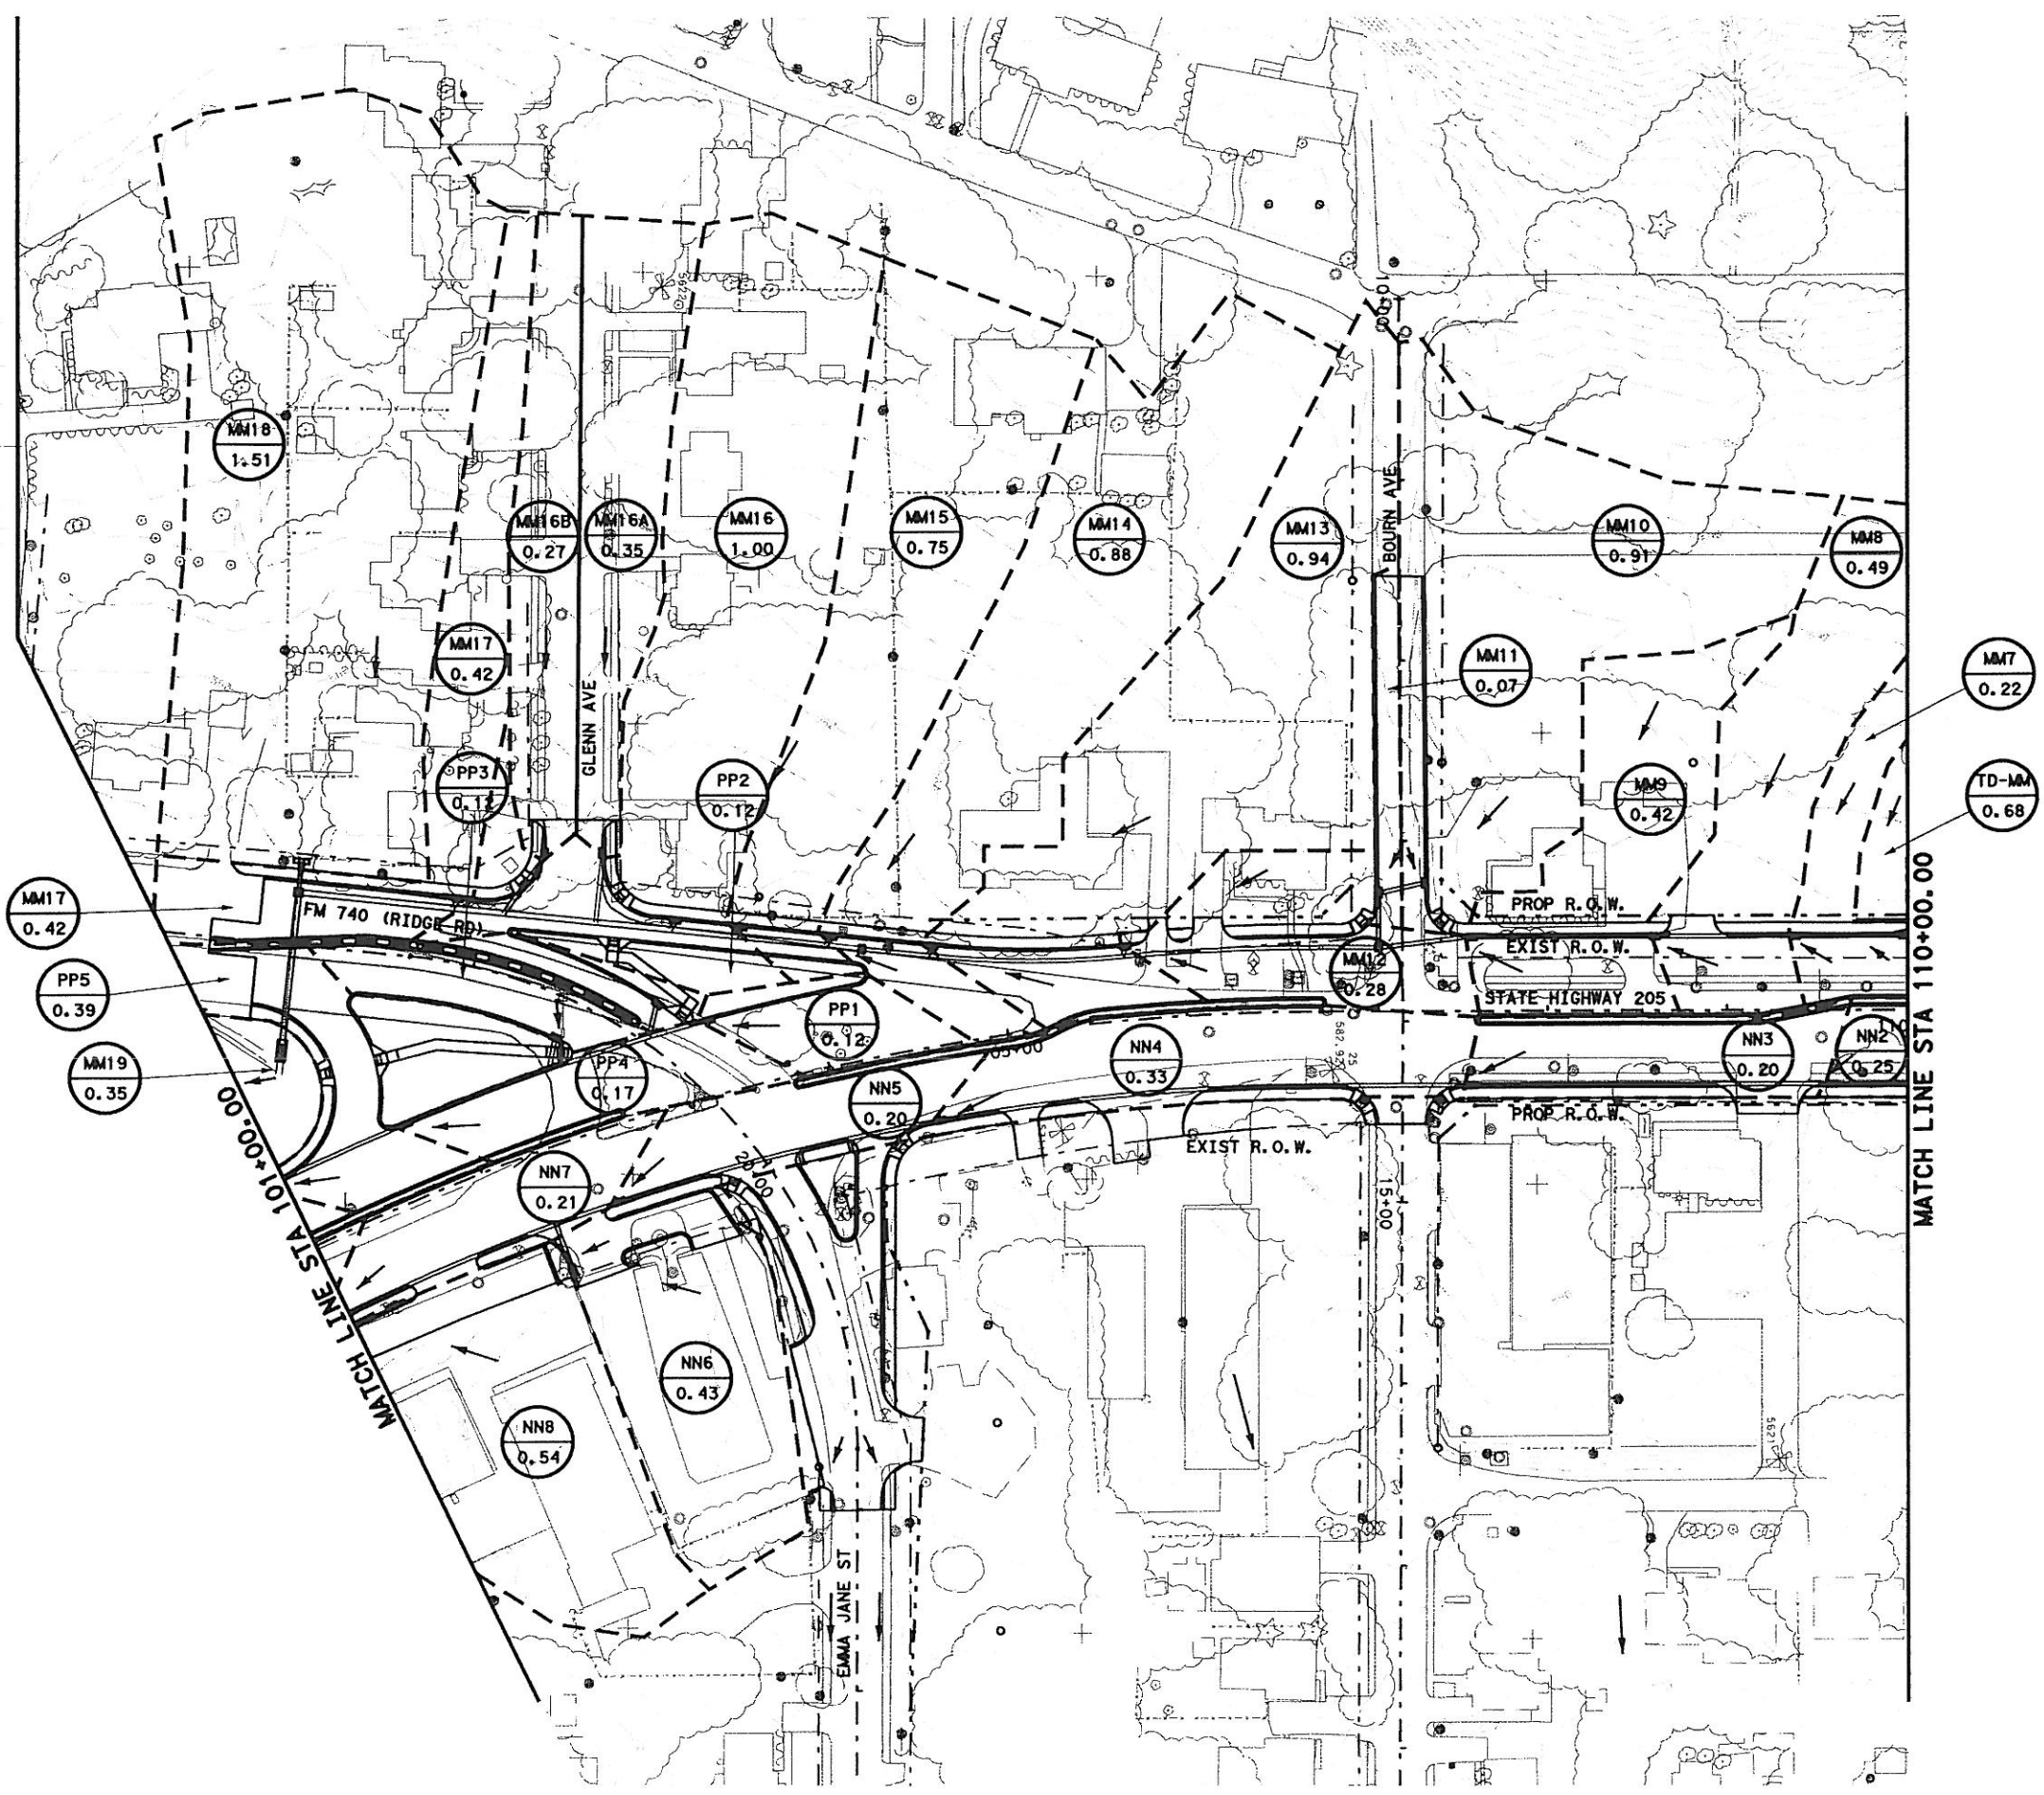


**PR** Parsons Brinckerhoff Quade & Douglas, Inc.  
 2777 Stemmons Freeway  
 Suite 1333  
 Dallas, TX 75207

Texas Department of Transportation  
 © 2006



SH 205  
 DRAINAGE AREA MAP  
 STA 101+00 TO 110+00  
 SHEET 11 OF 18

|                     |                         |             |
|---------------------|-------------------------|-------------|
| FED. PROJ. DIV. NO. | FEDERAL AID PROJECT NO. | HIGHWAY NO. |
| 6                   | (SEE TITLE SHEET)       | SH 205      |
| STATE               | DIST.                   | COUNTY      |
| TEXAS               | DALLAS                  | ROCKWALL    |
| CONT.               | SECT.                   | JOB         |
| 0451                | 01                      | 032, ETC    |
|                     |                         | SHEET NO.   |
|                     |                         | 380         |

D:\DC\1\JOBS\22451C-SH205\Drawings\2451.dwg, ON-CO-621  
 3/21/2006 Plotted 21-MAR-2006 20:36

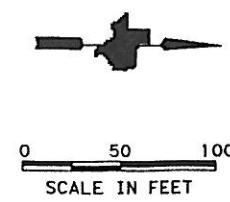

**LEGEND:**  
 (XXX) DRAINAGE AREA NUMBER  
 (XXX) DRAINAGE AREA (ACRES)

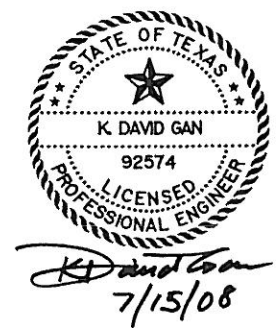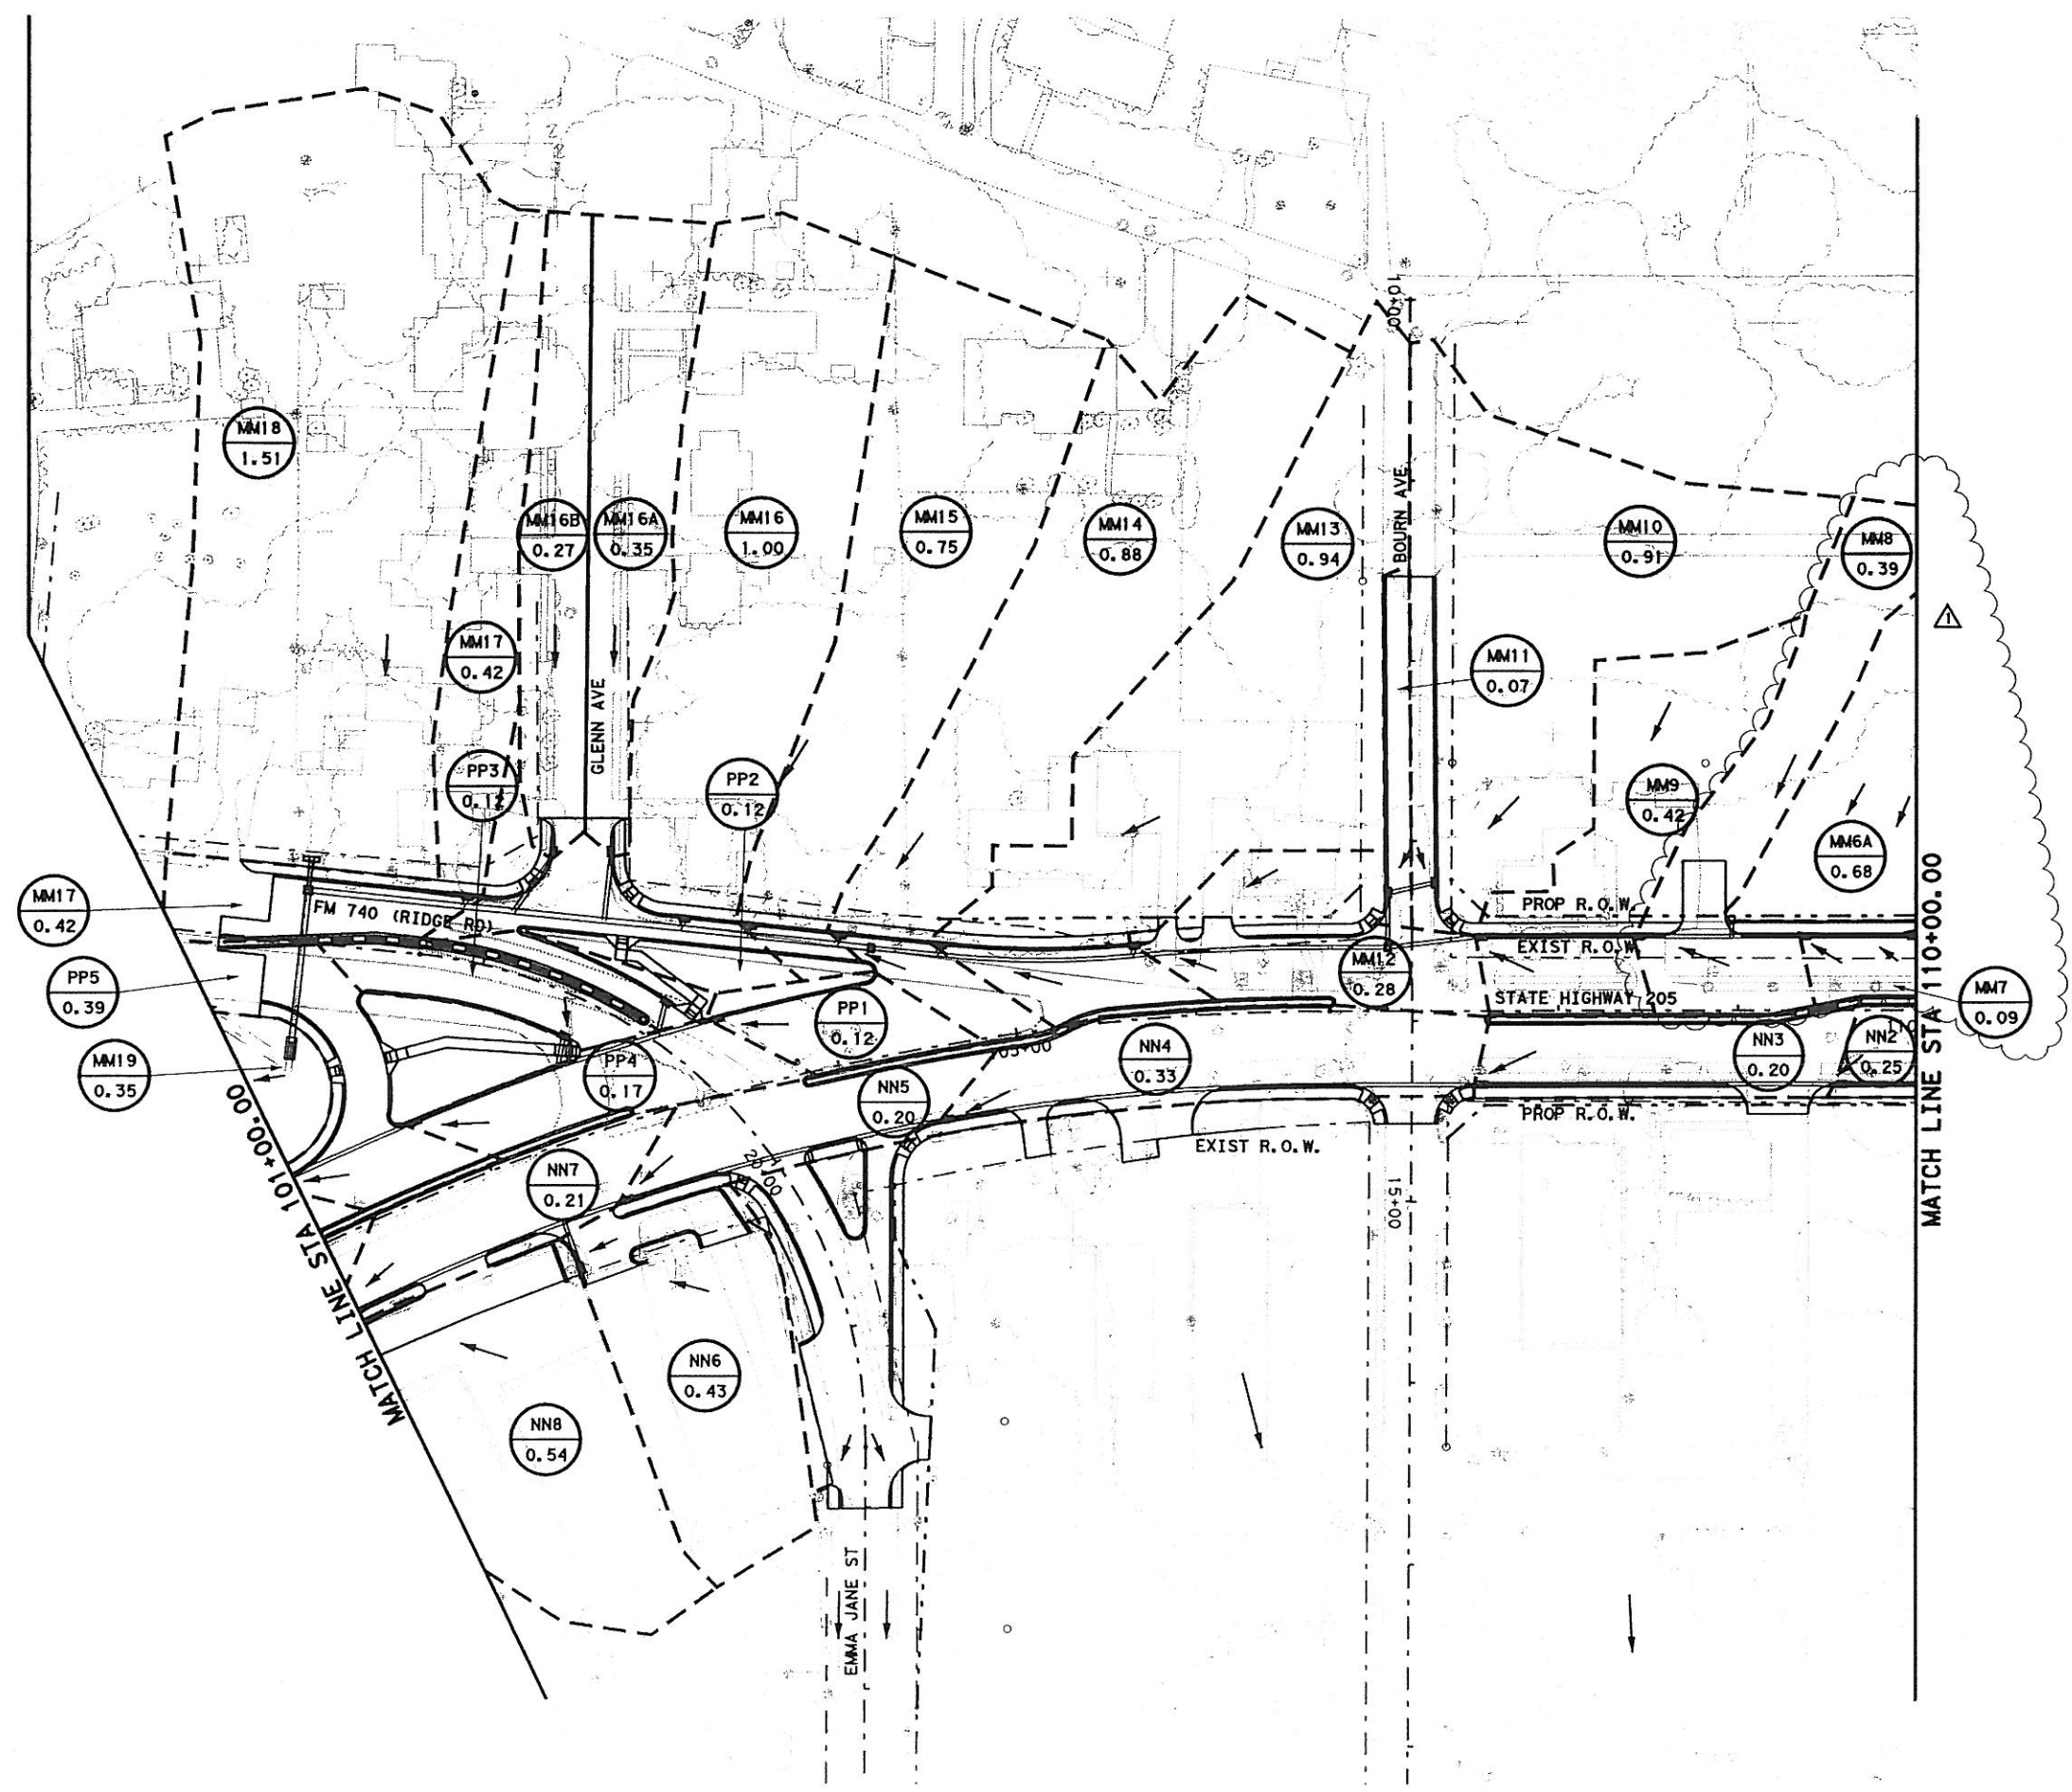

△ Change Order # 50

△ REVISED DRAINAGE AREAS - KDG - 04/24/2008

**Parsons Brinckerhoff Quade & Douglas, Inc.**  
 2777 Stemmons Freeway  
 Suite 1333  
 Dallas, TX 75207

**Texas Department of Transportation**  
 © 2008

SH 205


DRAINAGE AREA MAP

STA 101+00 TO 110+00



SHEET 11 OF 18

|                   |                         |             |
|-------------------|-------------------------|-------------|
| FED. RD. DIV. NO. | FEDERAL AID PROJECT NO. | HIGHWAY NO. |
| 6                 | (SEE TITLE SHEET)       | SH 205      |
| STATE             | DIST.                   | COUNTY      |
| TEXAS             | DALLAS                  | ROCKWALL    |
| CONT.             | SECT.                   | JOB         |
| 0451              | 01                      | 032, ETC    |
|                   |                         | SHEET NO.   |
|                   |                         | 380A        |

DGN:G:\JOBS\22451C-SH205\Drawings\2451cdal11-rev.dgn, ON:10-621  
 7/15/2008 Plotted 15-JUL-2008 19:40

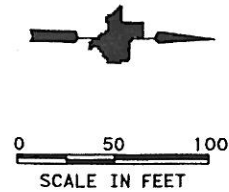

**LEGEND:**  
 XXX DRAINAGE AREA NUMBER  
 XXX DRAINAGE AREA (ACRES)

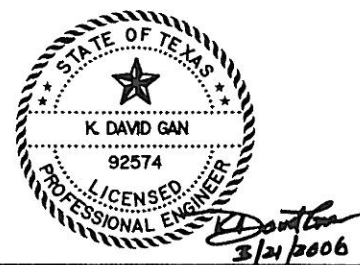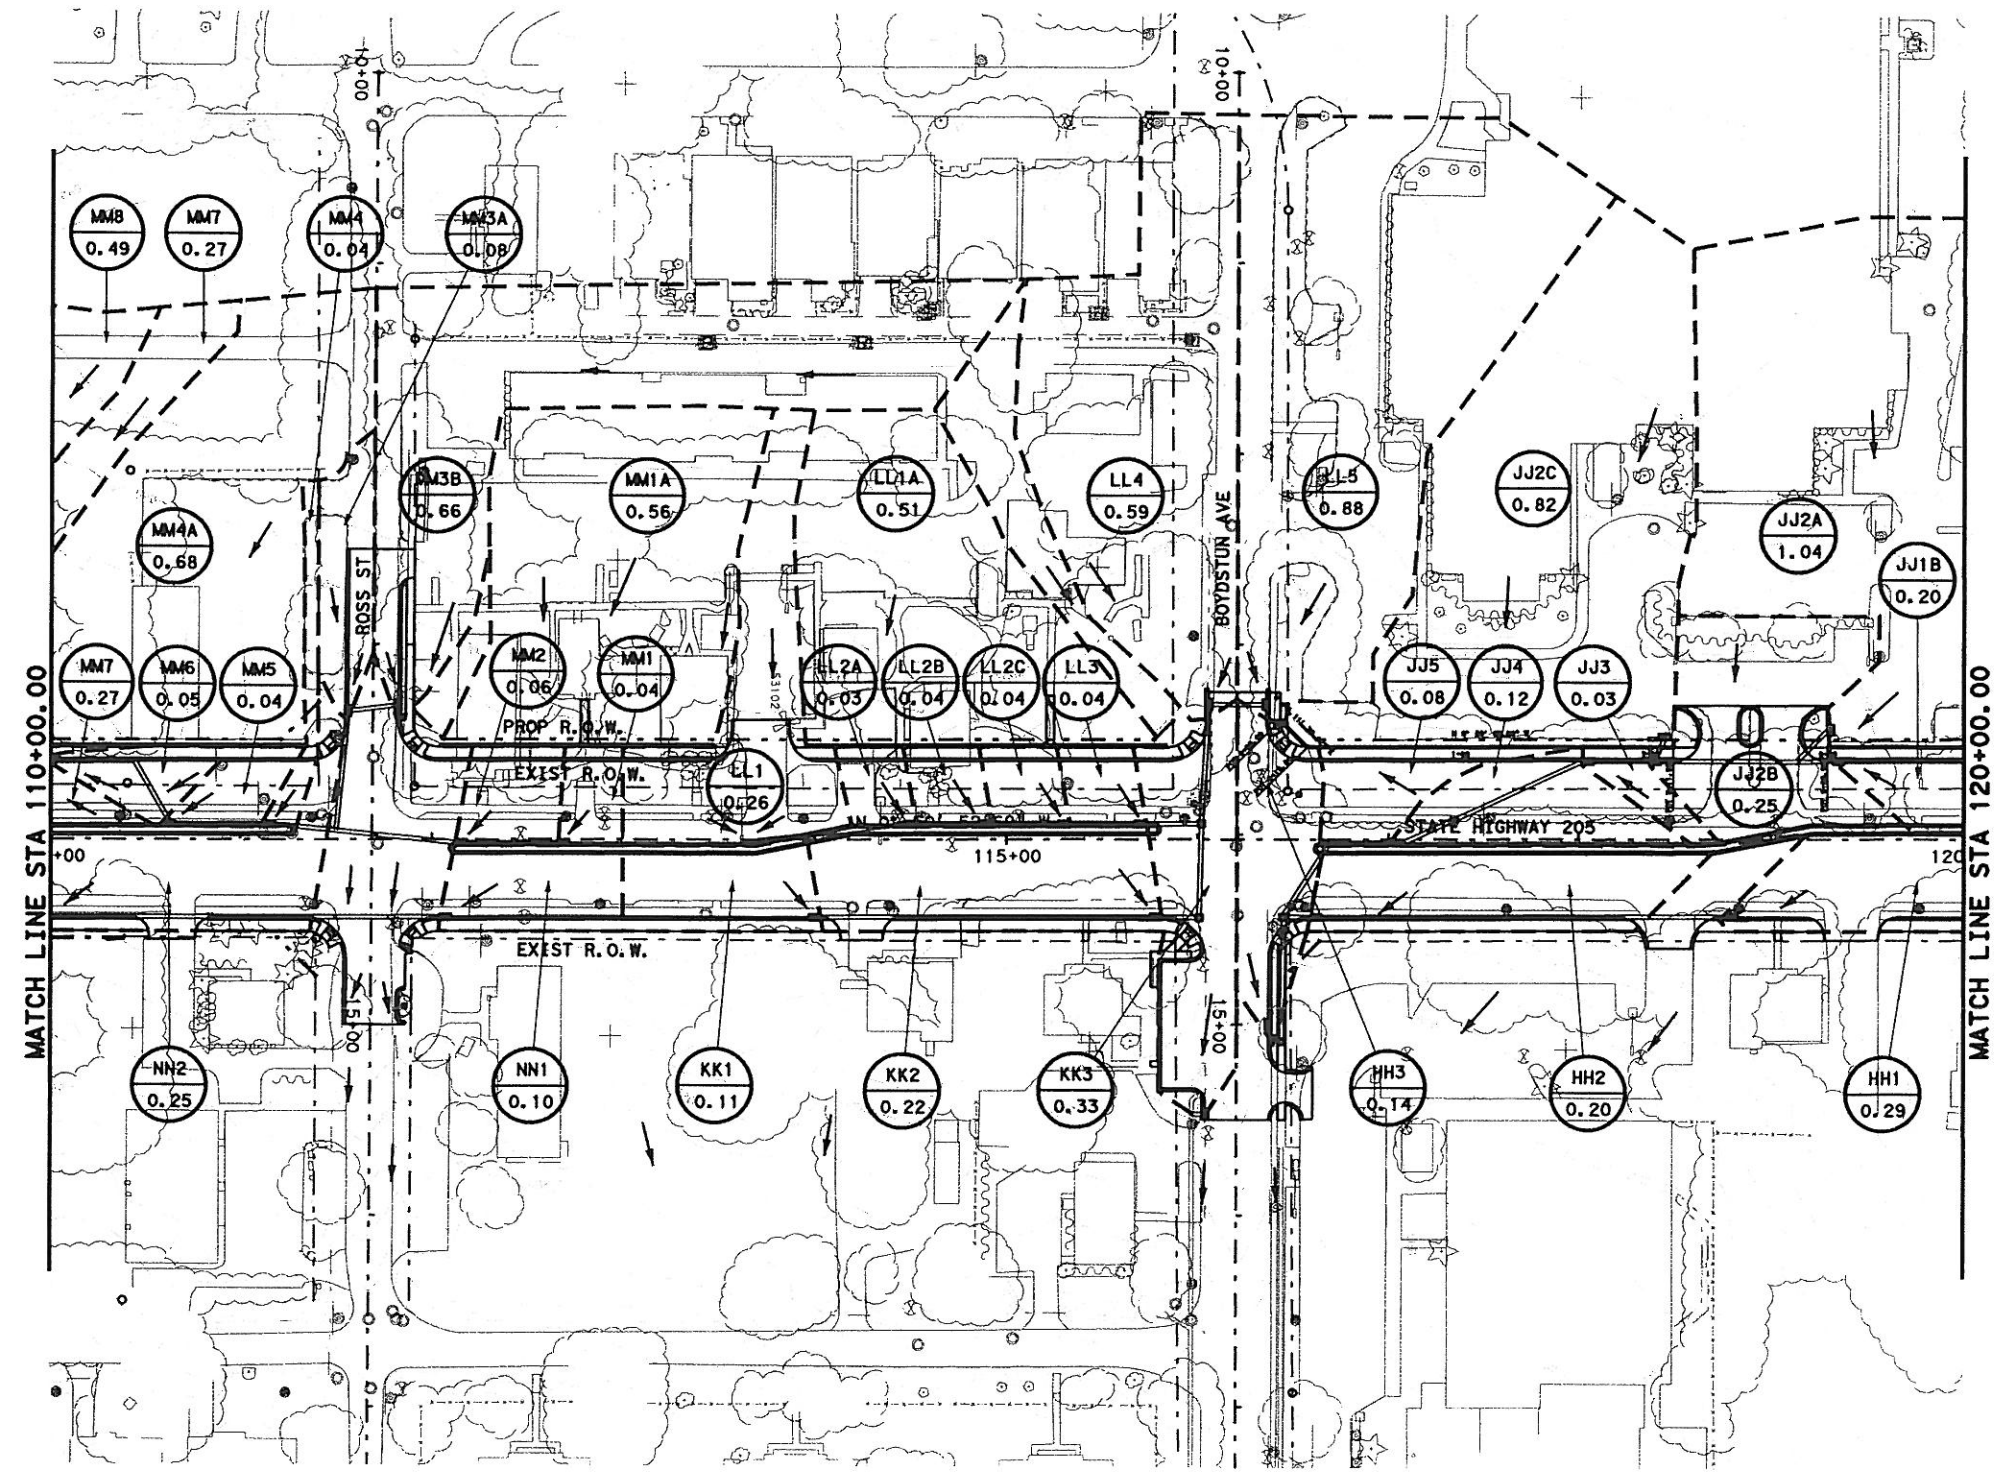

**PB** Parsons Brinckerhoff Quade & Douglas, Inc.  
 2777 Stemmons Freeway  
 Suite 1333  
 Dallas, TX 75207

Texas Department of Transportation  
 © 2006

SH 205


DRAINAGE AREA MAP

STA 110+00 TO 120+00


SHEET 12 OF 18

|                |                         |             |
|----------------|-------------------------|-------------|
| FED. PROJ. NO. | FEDERAL AID PROJECT NO. | HIGHWAY NO. |
| 6              | (SEE TITLE SHEET)       | SH 205      |
| STATE          | DIST.                   | COUNTY      |
| TEXAS          | DALLAS                  | ROCKWALL    |
| CONT.          | SECT.                   | JOB         |
| 0451           | 01                      | 032, ETC    |
| SHEET NO. 381  |                         |             |

DGN=C:\JOBS\22451C-SH205\Drawings\2451\cadd\12.dgn, CN=10-621  
 3/21/2006 Plotted 21-MAR-2006 2:01:36

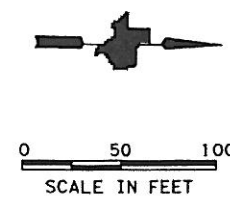

LEGEND:  
 (XXX) DRAINAGE AREA NUMBER  
 (XXX) DRAINAGE AREA (ACRES)

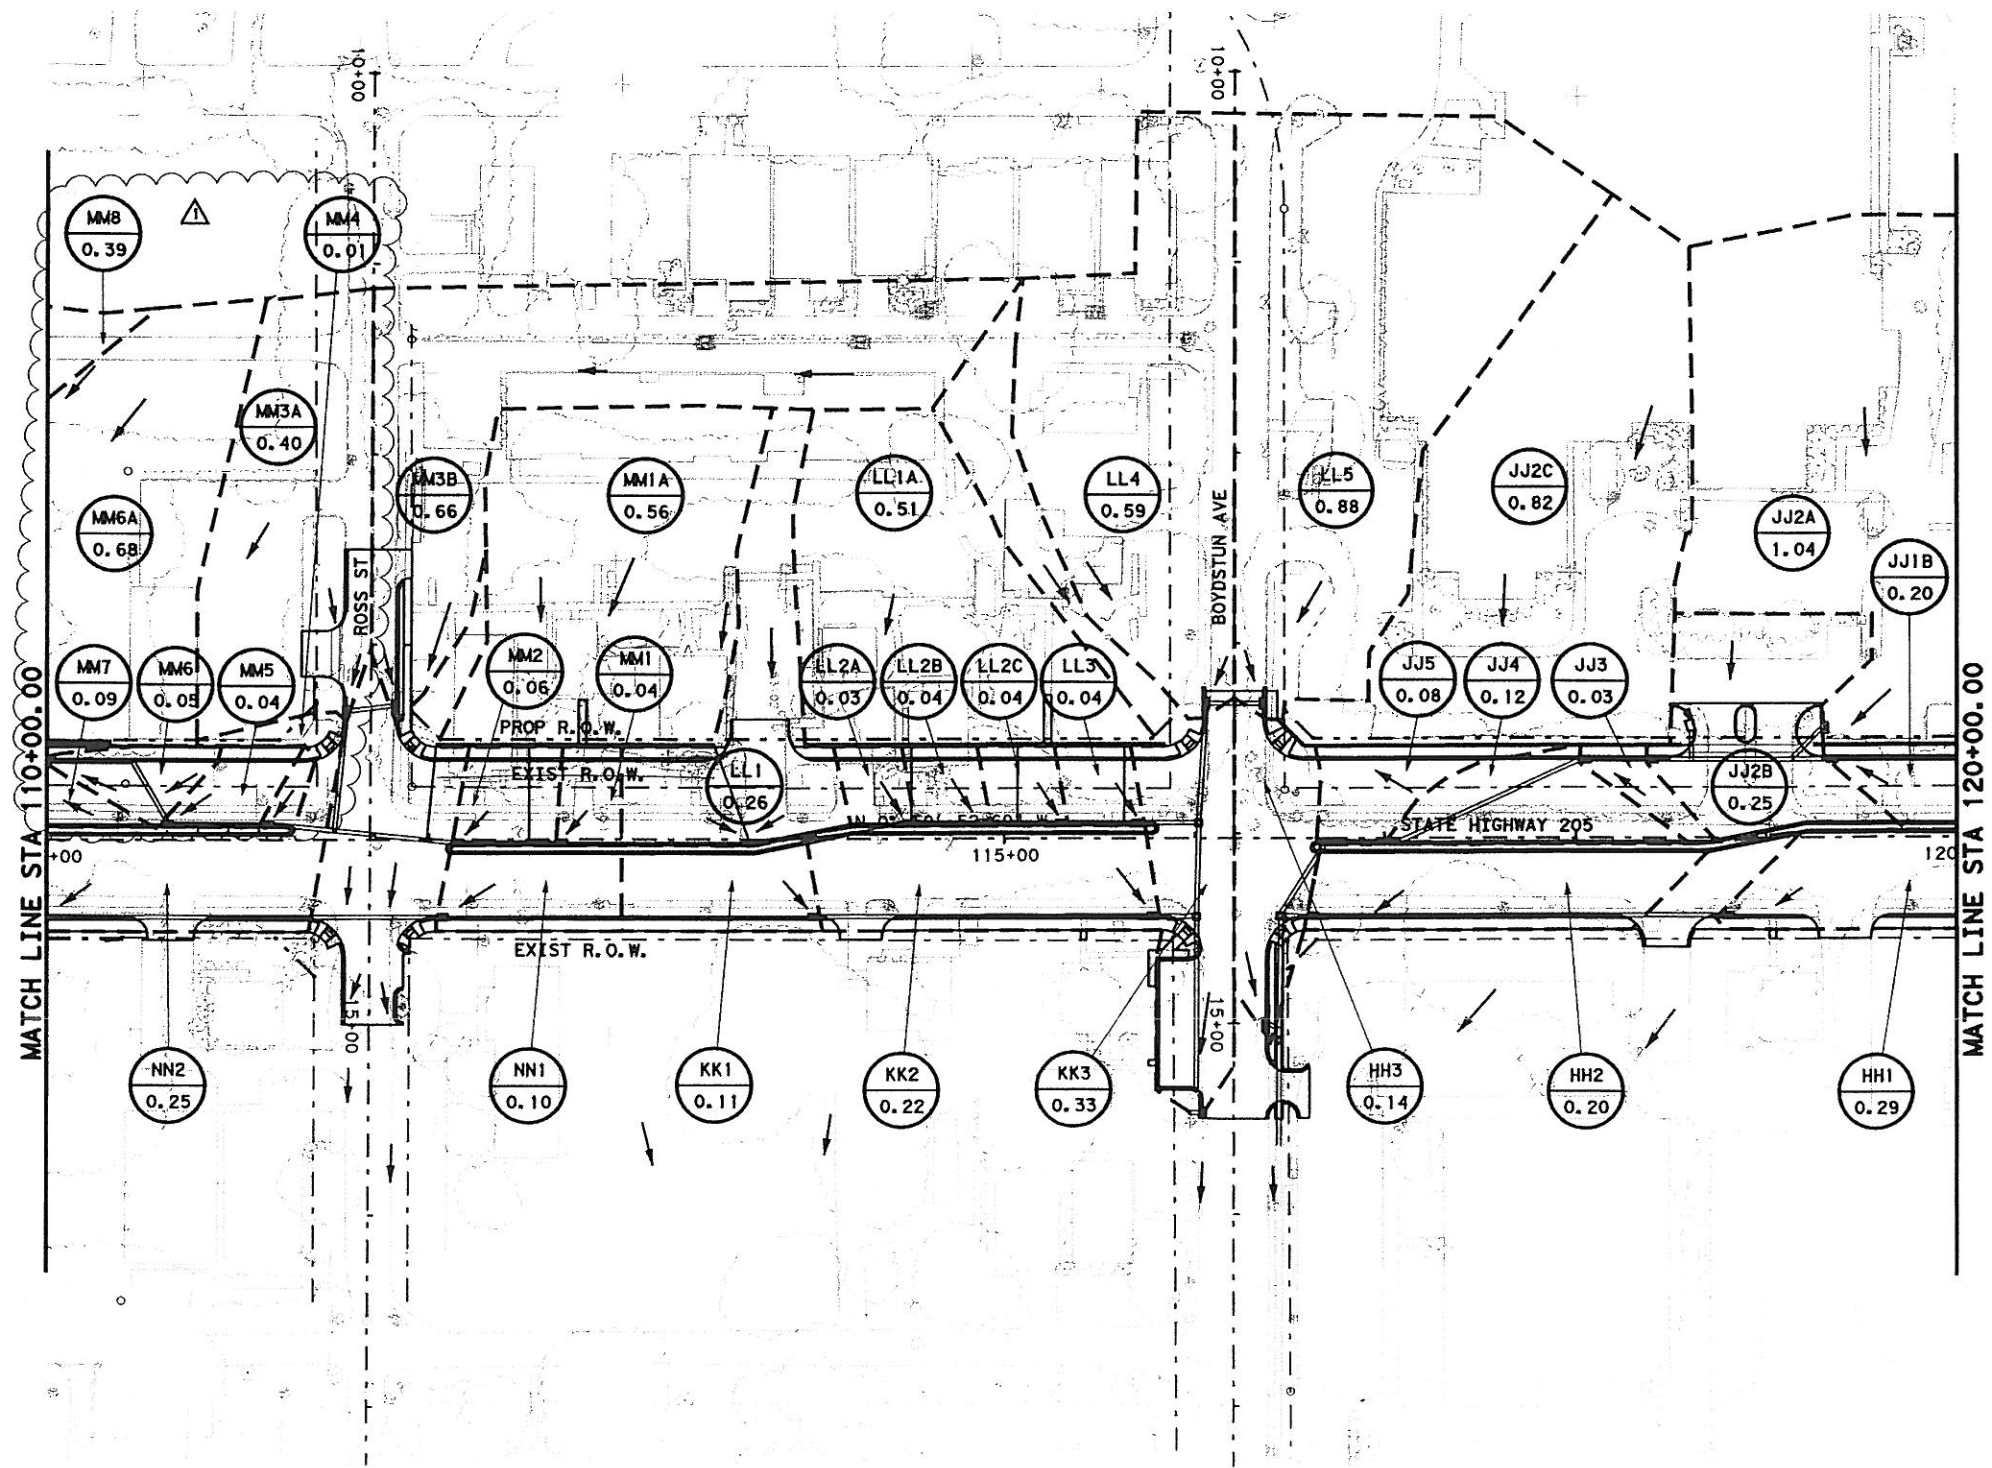

*K. David Gan*  
 7/15/08

△ - Change Order # 50

△ REV DRAINAGE AREA - KDG - 04/24/2008

DGN: G:\JOBS\22451C-SH205\Drawings\2451cdd12-REV.dgn; ON: CO-623  
 7/15/2008 Plotted 15-JUL-2008 19:40

**PB** Parsons Brinckerhoff Quade & Douglas, Inc.  
 2777 Stemmons Freeway  
 Suite 1333  
 Dallas, TX 75207

**T** Texas Department of Transportation  
 © 2008

SH 205

DRAINAGE AREA MAP

STA 110+00 TO 120+00

SHEET 12 OF 18


|                   |                         |             |           |
|-------------------|-------------------------|-------------|-----------|
| FED. RD. DIV. NO. | FEDERAL AID PROJECT NO. | HIGHWAY NO. |           |
| 6                 | (SEE TITLE SHEET)       | SH 205      |           |
| STATE             | DIST.                   | COUNTY      |           |
| TEXAS             | DALLAS                  | ROCKWALL    |           |
| CONT.             | SECT.                   | JOB         |           |
| 0451              | 01                      | 032, ETC    |           |
|                   |                         |             | SHEET NO. |
|                   |                         |             | 381A      |



0 50 100  
SCALE IN FEET

LEGEND:

- XXX DRAINAGE AREA NUMBER
- XXX DRAINAGE AREA (ACRES)

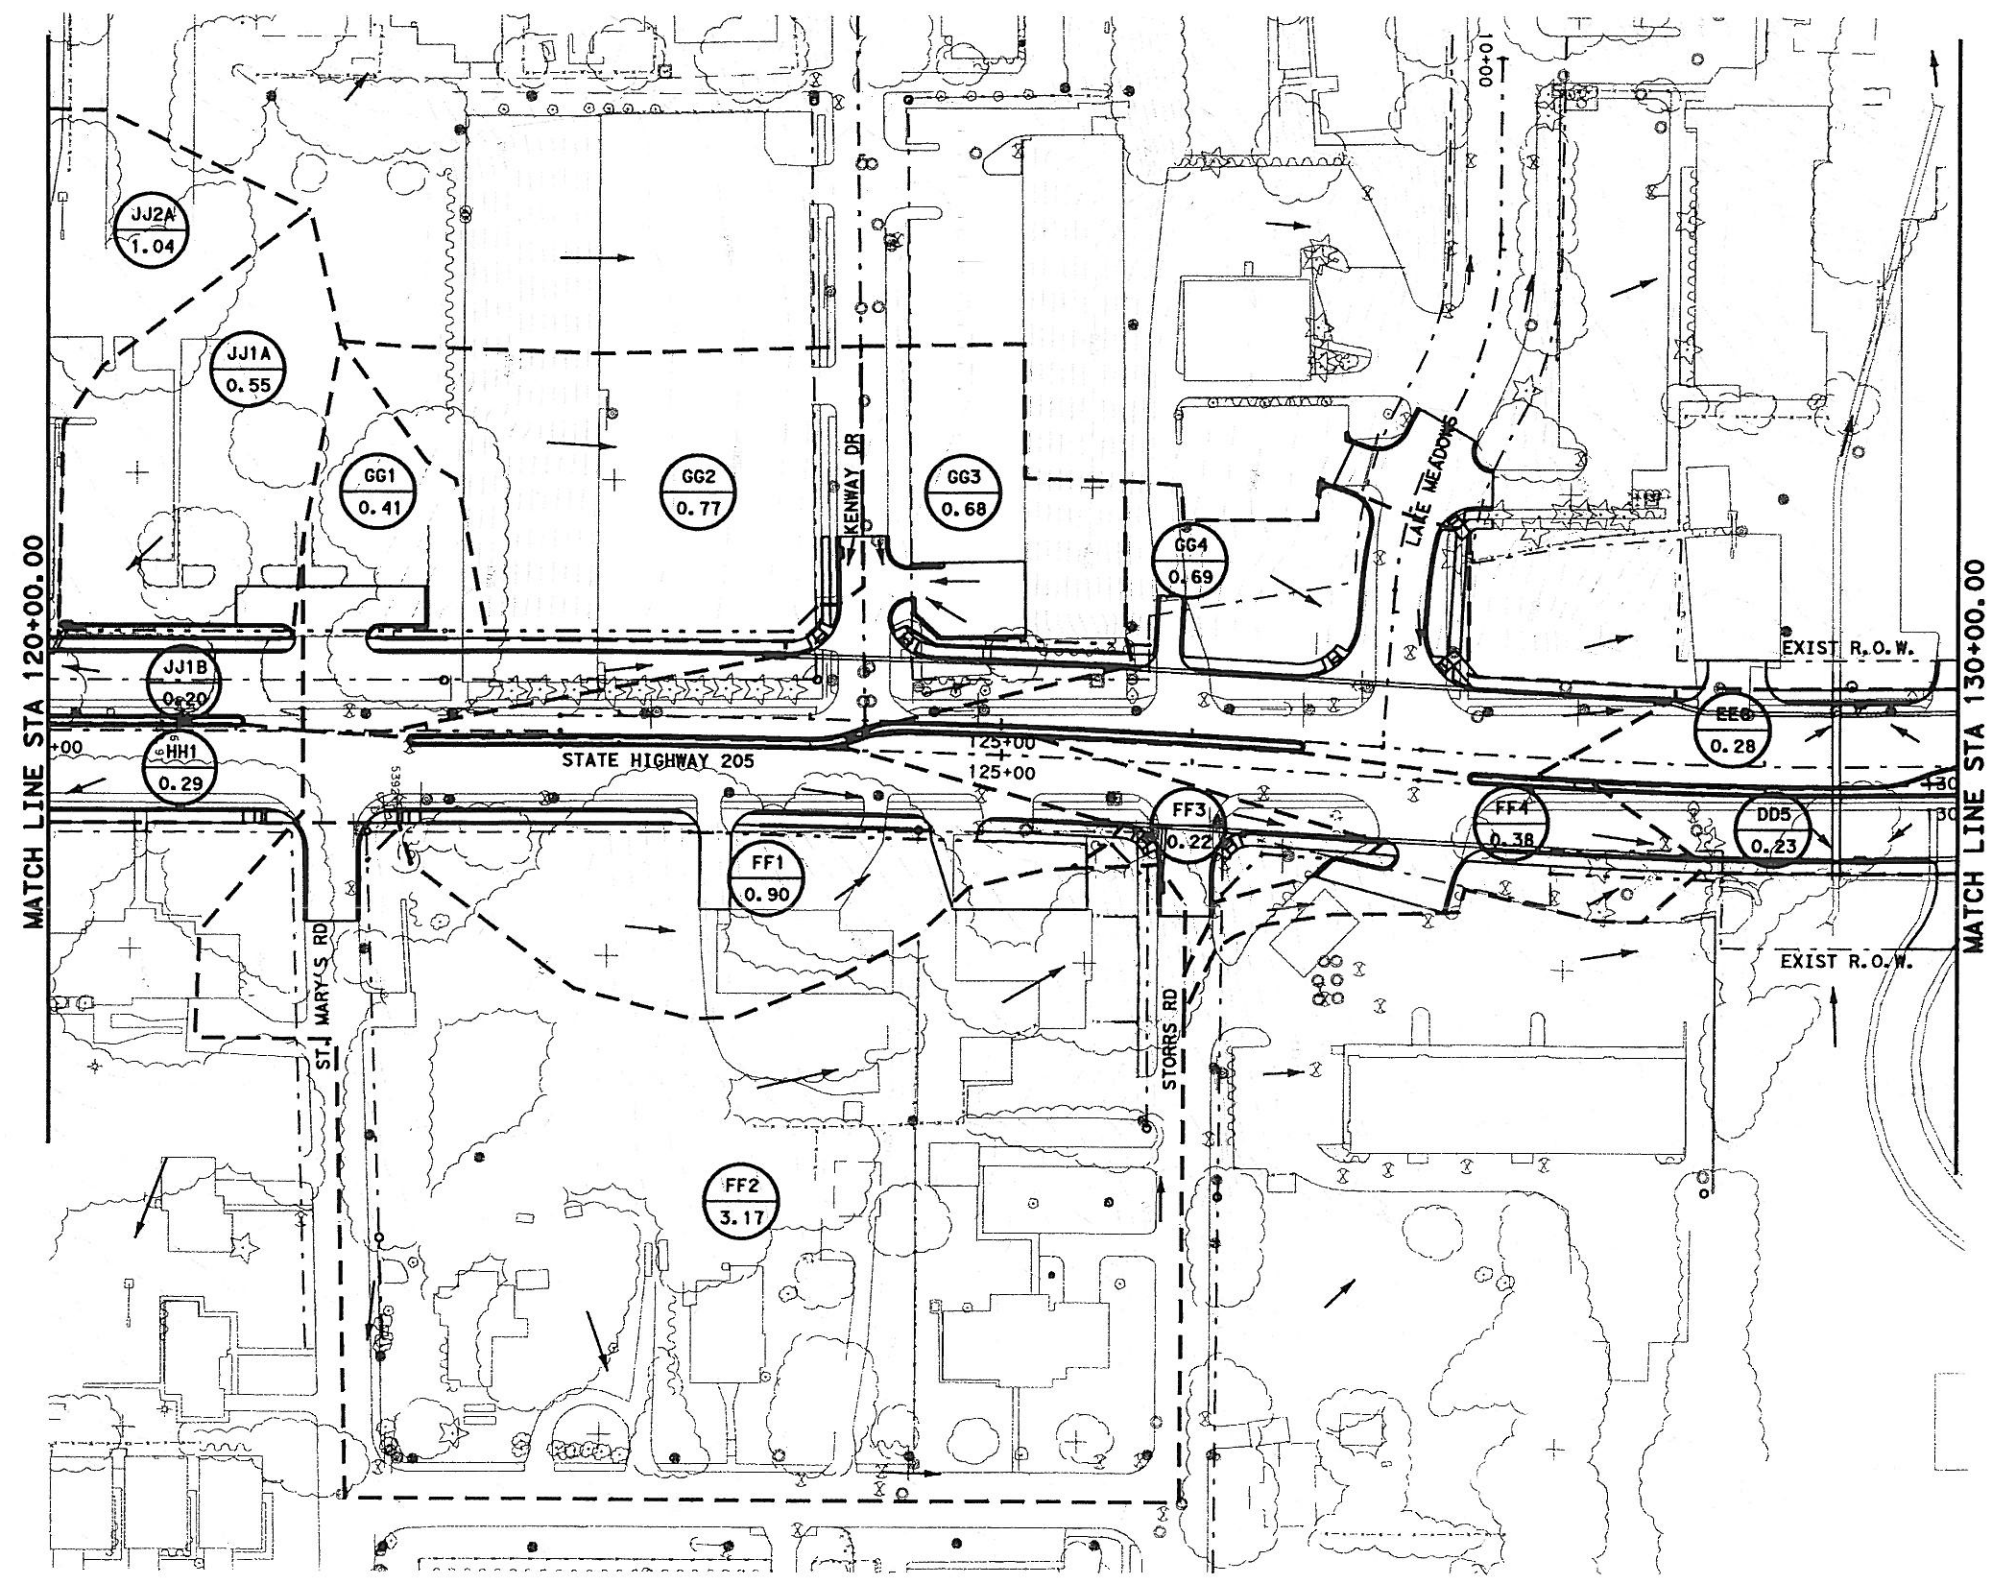

**PB** Parsons Brinckerhoff Quade & Douglas, Inc.  
2777 Stemmons Freeway  
Suite 1333  
1222 Dallas, TX 75207

Texas Department of Transportation  
© 2006

SH 205


DRAINAGE AREA MAP

STA 120+00 TO 130+00



SHEET 13 OF 18

|                |                         |             |
|----------------|-------------------------|-------------|
| FED. DIST. NO. | FEDERAL AID PROJECT NO. | HIGHWAY NO. |
| 6              | (SEE TITLE SHEET)       | SH 205      |
| STATE          | DIST.                   | COUNTY      |
| TEXAS          | DALLAS                  | ROCKWALL    |
| CONT.          | SECT.                   | JOB         |
| 0451           | 01                      | 032, ETC    |
| SHEET NO. 382  |                         |             |

DGN=C:\JOBS\22451\C-SH205\Drawings\2451.dwg, OH=LO-623  
 3/21/2006 Plotted 21-MAR-2006 20:36

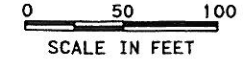

**LEGEND:**  
 (XXX) DRAINAGE AREA NUMBER  
 (XXX) DRAINAGE AREA (ACRES)

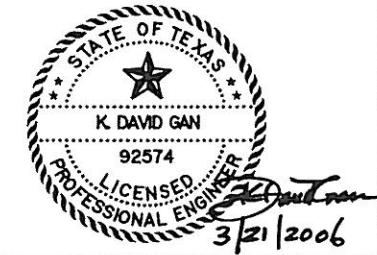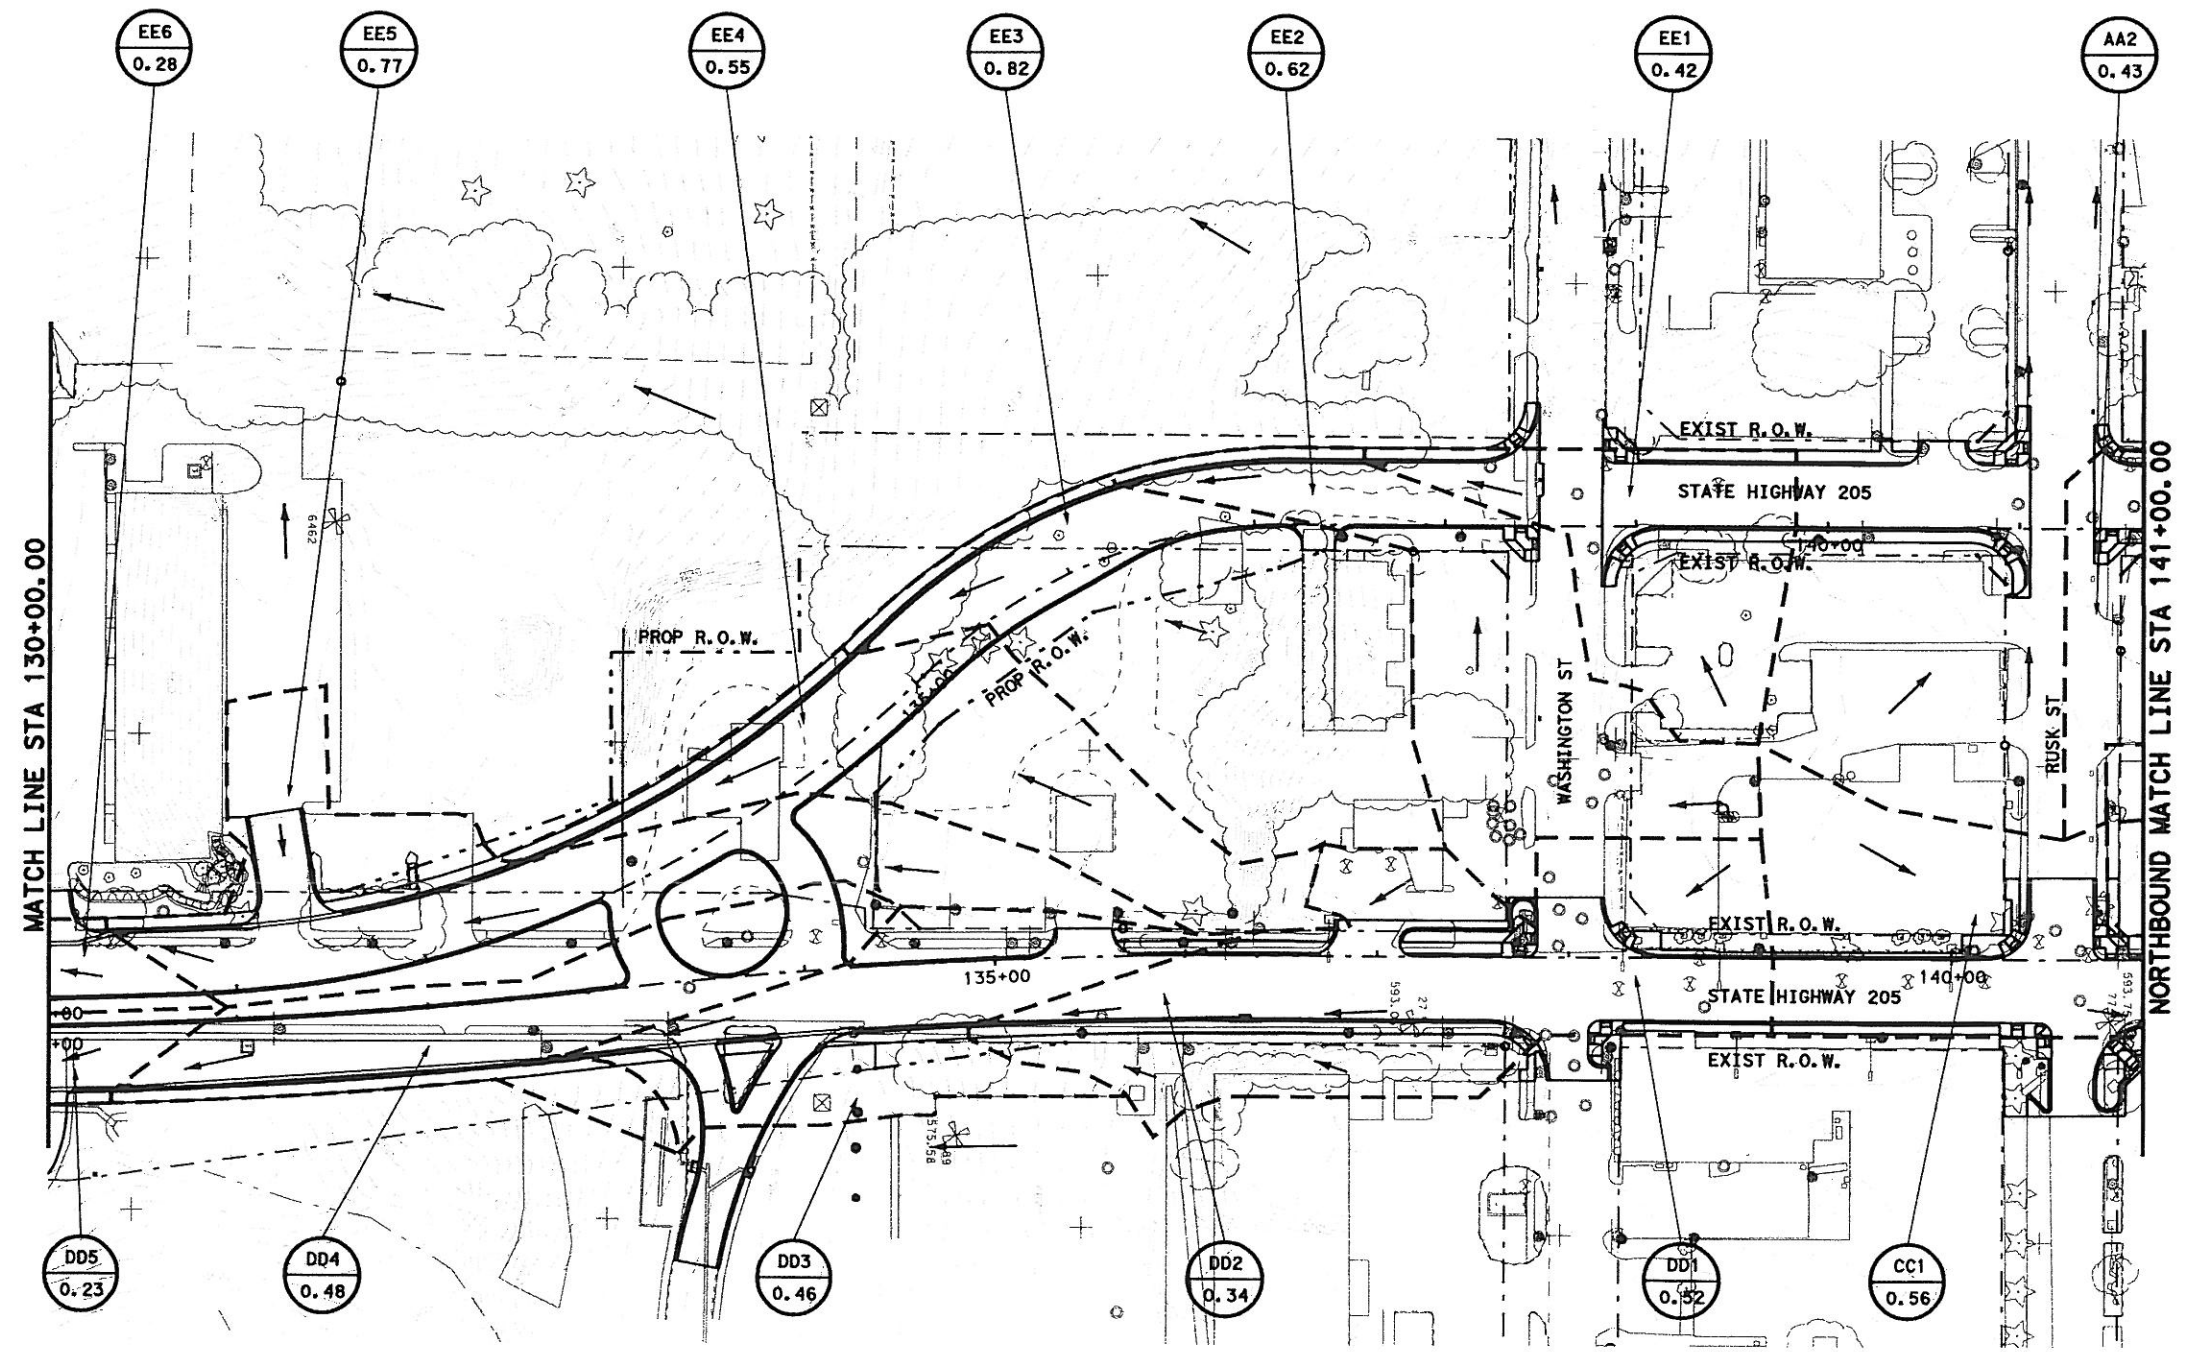

**PB** Parsons Brinckerhoff Quade & Douglas, Inc.  
 2777 Stearns Freeway  
 Suite 1333  
 122 Dallas, TX 75207

**T** Texas Department of Transportation  
 © 2006

SH 205


DRAINAGE AREA MAP

STA 130+00 TO 141+00



SHEET 14 OF 18

|                   |                         |             |
|-------------------|-------------------------|-------------|
| FED. RD. DIV. NO. | FEDERAL AID PROJECT NO. | HIGHWAY NO. |
| 6                 | (SEE TITLE SHEET)       | SH 205      |
| STATE             | DIST.                   | COUNTY      |
| TEXAS             | DALLAS                  | ROCKWALL    |
| CONT.             | SECT.                   | JOB         |
| 0451              | 01                      | 032. ETC    |
|                   |                         | SHEET NO.   |
|                   |                         | 383         |

DGN=GI \JOBS\22451C-SH205\Drawings\2451.dwg, OH=CO-622  
 3/21/2006 Plotted 21-MAR-2006 21:06

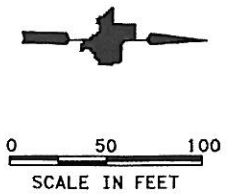

**LEGEND:**  
 (XXX) DRAINAGE AREA NUMBER  
 (XXX) DRAINAGE AREA (ACRES)

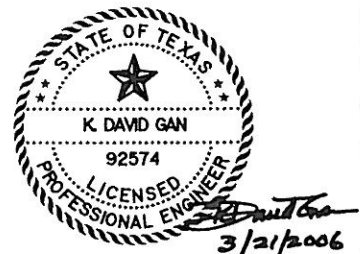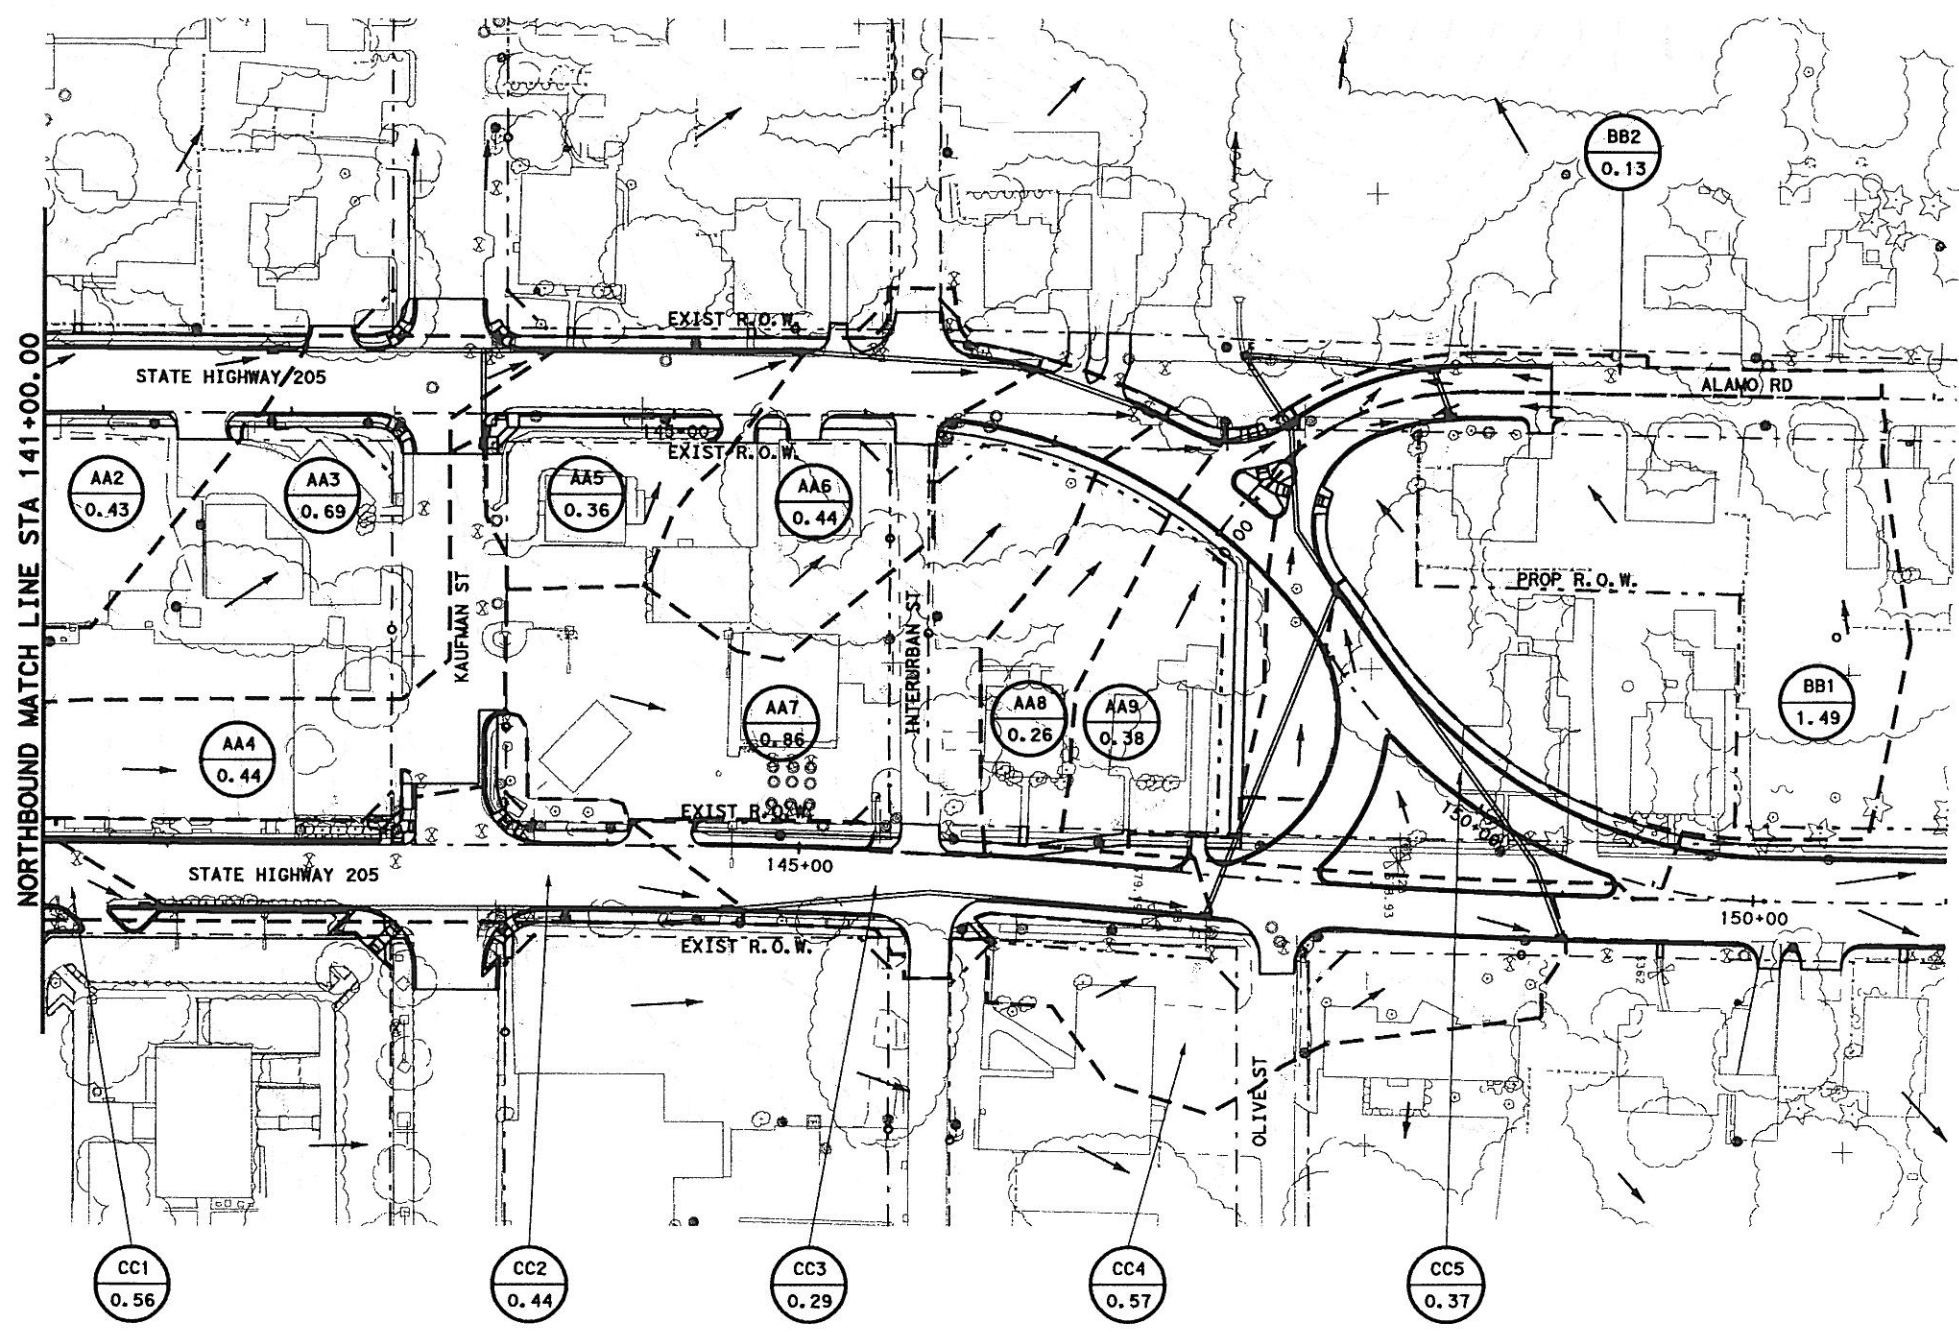


**PB** Parsons Brinckerhoff Quade & Douglas, Inc.  
 2777 Stemmons Freeway  
 Suite 1333  
 Dallas, TX 75207

Texas Department of Transportation  
 © 2006


SH 205  
 DRAINAGE AREA MAP  
 STA 141+00 TO 151+00  
 SHEET 15 OF 18

|                |                         |             |
|----------------|-------------------------|-------------|
| FED. DIST. NO. | FEDERAL AID PROJECT NO. | HIGHWAY NO. |
| 6              | (SEE TITLE SHEET)       | SH 205      |
| STATE          | DIST.                   | COUNTY      |
| TEXAS          | DALLAS                  | ROCKWALL    |
| CONT.          | SECT.                   | JOB         |
| 0451           | 01                      | 032, ETC    |
|                |                         | SHEET NO.   |
|                |                         | 384         |

DGN:G:\JOBS\22451C-SH205\Drawings\2451\cdal15.dgn, ON:10-621  
 3/21/2006 Plotted 21-MAR-2006 2:11:06

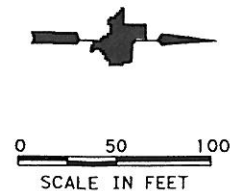

**LEGEND:**  
 (XXX) DRAINAGE AREA NUMBER  
 (XXX) DRAINAGE AREA (ACRES)

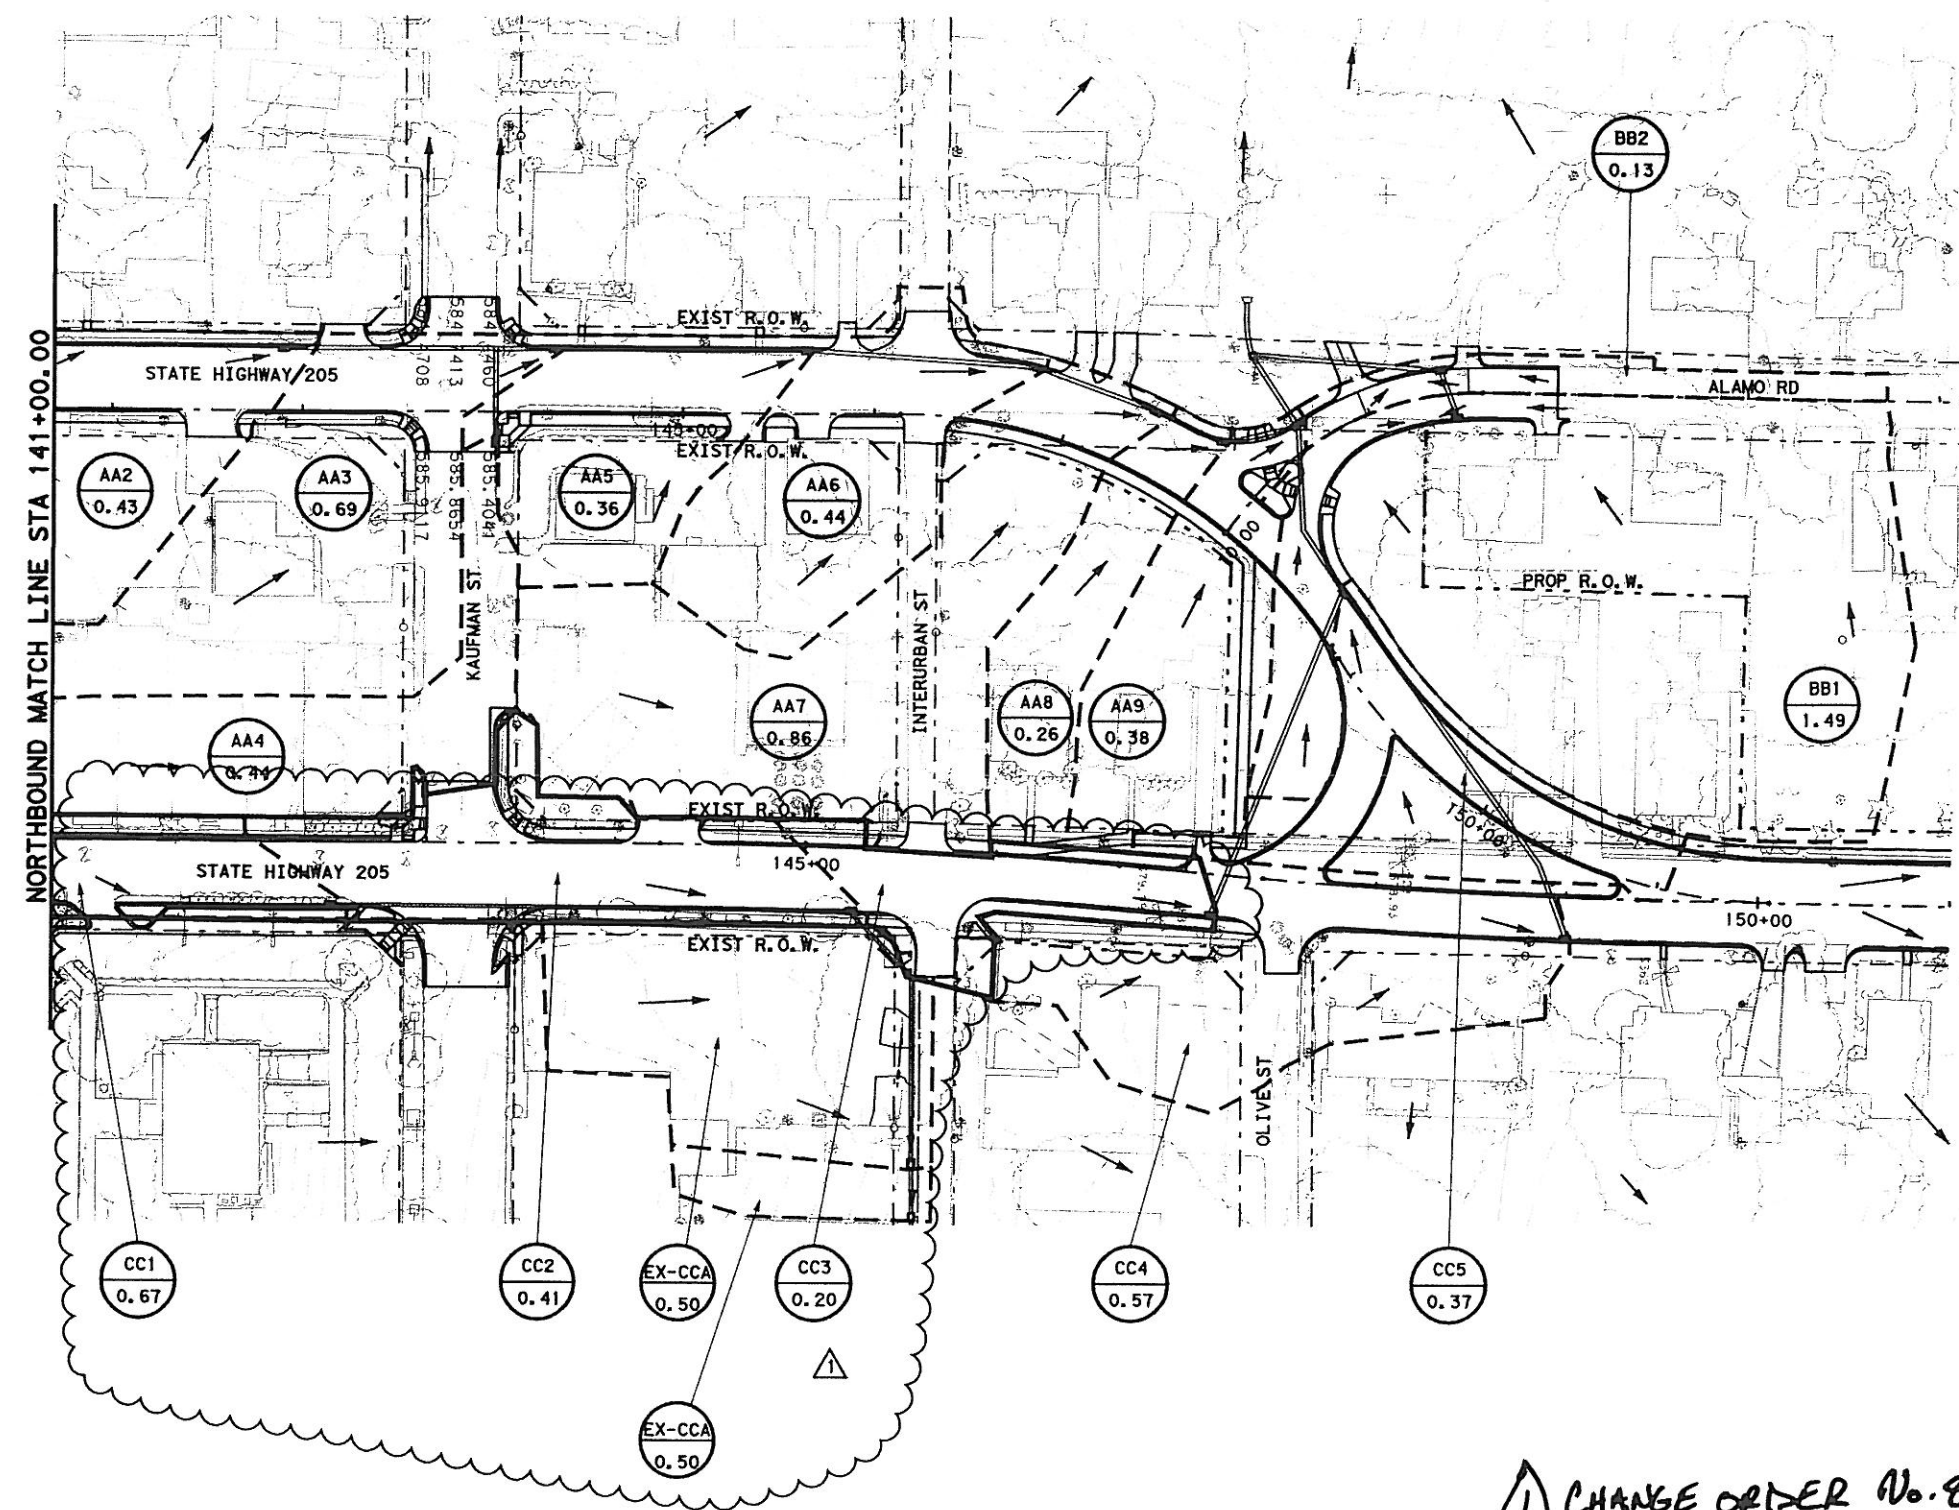

STATE OF TEXAS  
 K DAVID GAN  
 92574  
 LICENSED PROFESSIONAL ENGINEER  
*K. David Gan* 5/4/2009

▲ REVISED DRAINAGE AREA FOR LINE CC BY KDG - 05-04-2009

**PB** Parsons Brinckerhoff Quade & Douglas, Inc.  
 2777 Stemmons Freeway  
 Suite 1333  
 Dallas, TX 75207 TBPE ID 2263


Texas Department of Transportation  
 © 2008

|                      |                         |             |           |
|----------------------|-------------------------|-------------|-----------|
| SH 205               |                         |             |           |
| DRAINAGE AREA MAP    |                         |             |           |
| STA 141+00 TO 151+00 |                         |             |           |
| SHEET 15 OF 18       |                         |             |           |
| FED. NO.<br>DIV. NO. | FEDERAL AID PROJECT NO. | HIGHWAY NO. |           |
| 6                    | (SEE TITLE SHEET)       | SH 205      |           |
| STATE                | DIST.                   | COUNTY      | SHEET NO. |
| TEXAS                | DALLAS                  | ROCKWALL    | 384       |
| CONT.                | SECT.                   | JOB         |           |
| 0451                 | 01                      | 032, ETC    |           |


▲ CHANGE ORDER No. 84

D:\G:\JOBS\22451C-SH205-Dra\ncop\245\cadd\5.dgn, ON=10-56, 58-621  
 5/4/2009 Plotted 04-MAY-2009 17:39



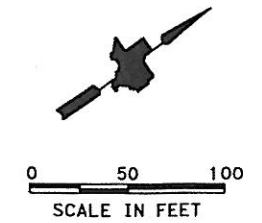

**LEGEND:**  
 (XXX) DRAINAGE AREA NUMBER  
 (XXX) DRAINAGE AREA (ACRES)

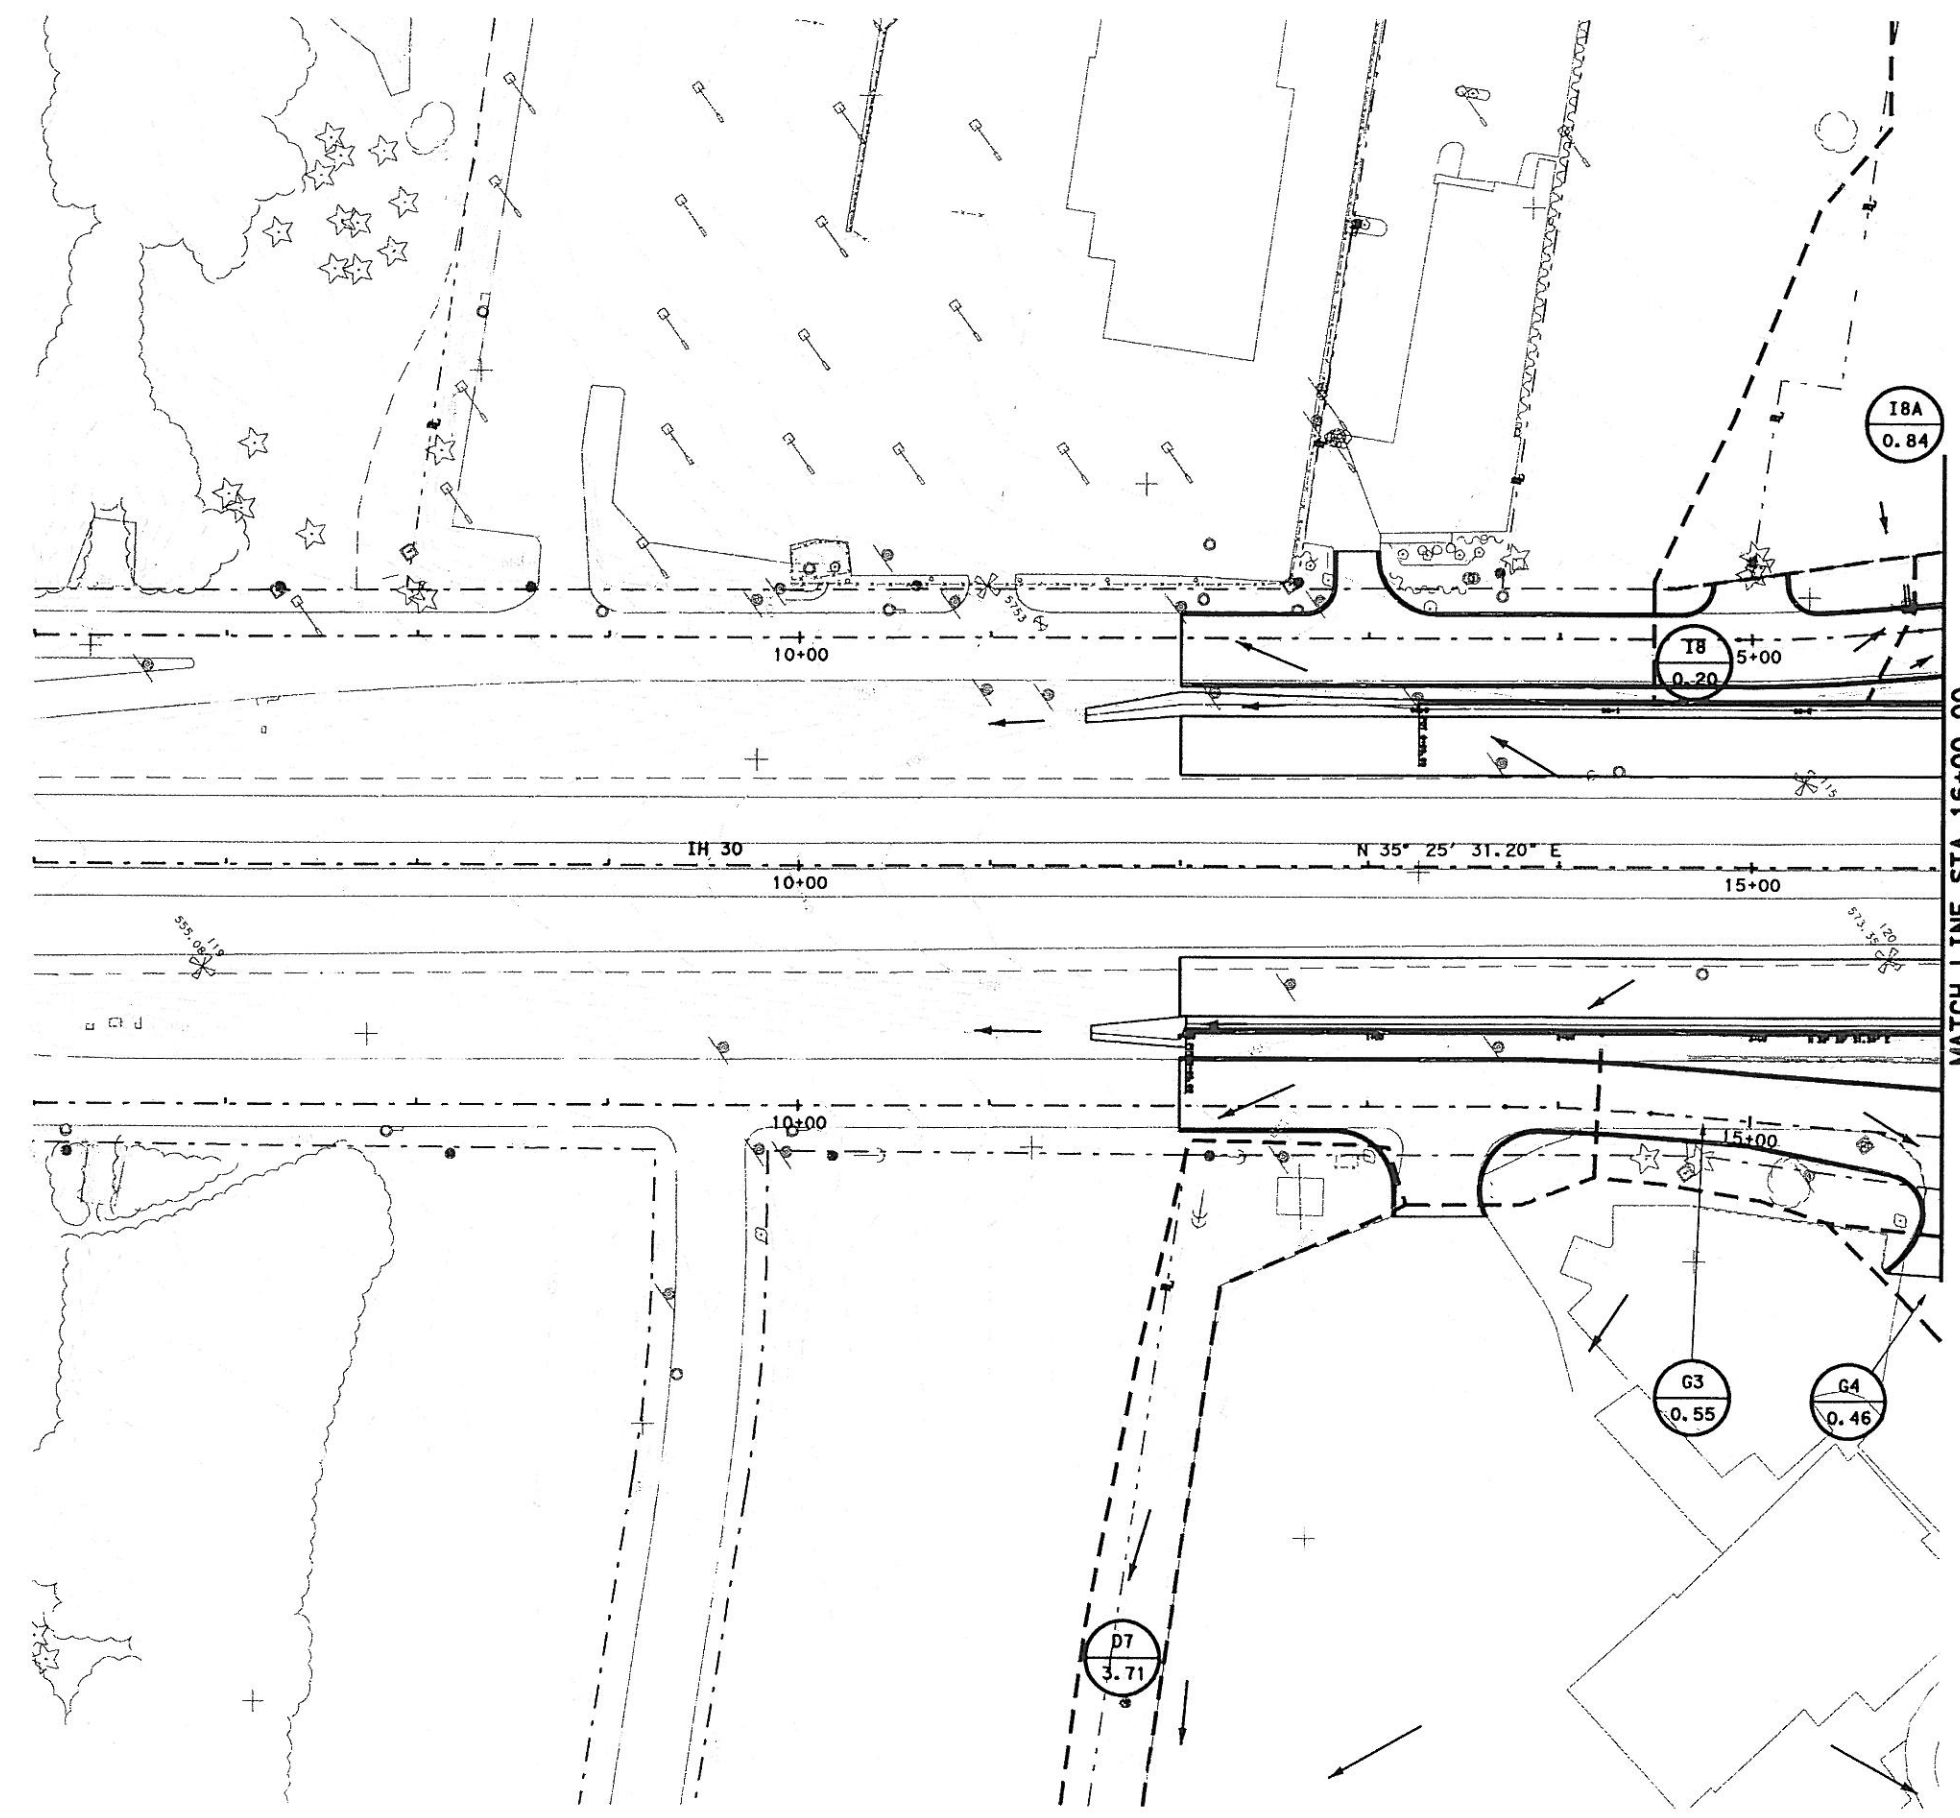

MATCH LINE STA 16+00.00




**PB** Parsons Brinckerhoff Quade & Douglas, Inc.  
 2777 Stemmons Freeway  
 Suite 1333  
 Dallas, TX 75207

Texas Department of Transportation  
 © 2006



SH 205  
 DRAINAGE AREA MAP  
 I-30 PLAN  
 STA 6+00 TO 16+00  
 SHEET 16 OF 18

|                |                         |             |
|----------------|-------------------------|-------------|
| FED. PROJ. NO. | FEDERAL AID PROJECT NO. | HIGHWAY NO. |
| 6              | (SEE TITLE SHEET)       | SH 205      |
| STATE          | DIST.                   | COUNTY      |
| TEXAS          | DALLAS                  | ROCKWALL    |
| CONT.          | SECT.                   | JOB         |
| 0451           | 01                      | 032, ETC    |
|                |                         | SHEET NO.   |
|                |                         | 385         |

DGN=C:\JOBS\22451\I-30\205\Drawings\2451\cadd\18.dgn, CN=10-623  
 3/21/2006 Plotted 21-MAR-2006 20:36

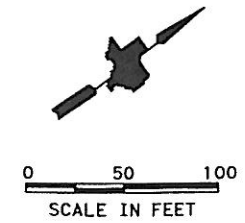

**LEGEND:**  
 XXX DRAINAGE AREA NUMBER  
 XXX DRAINAGE AREA (ACRES)

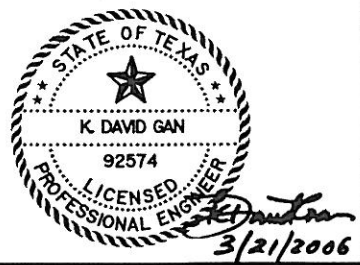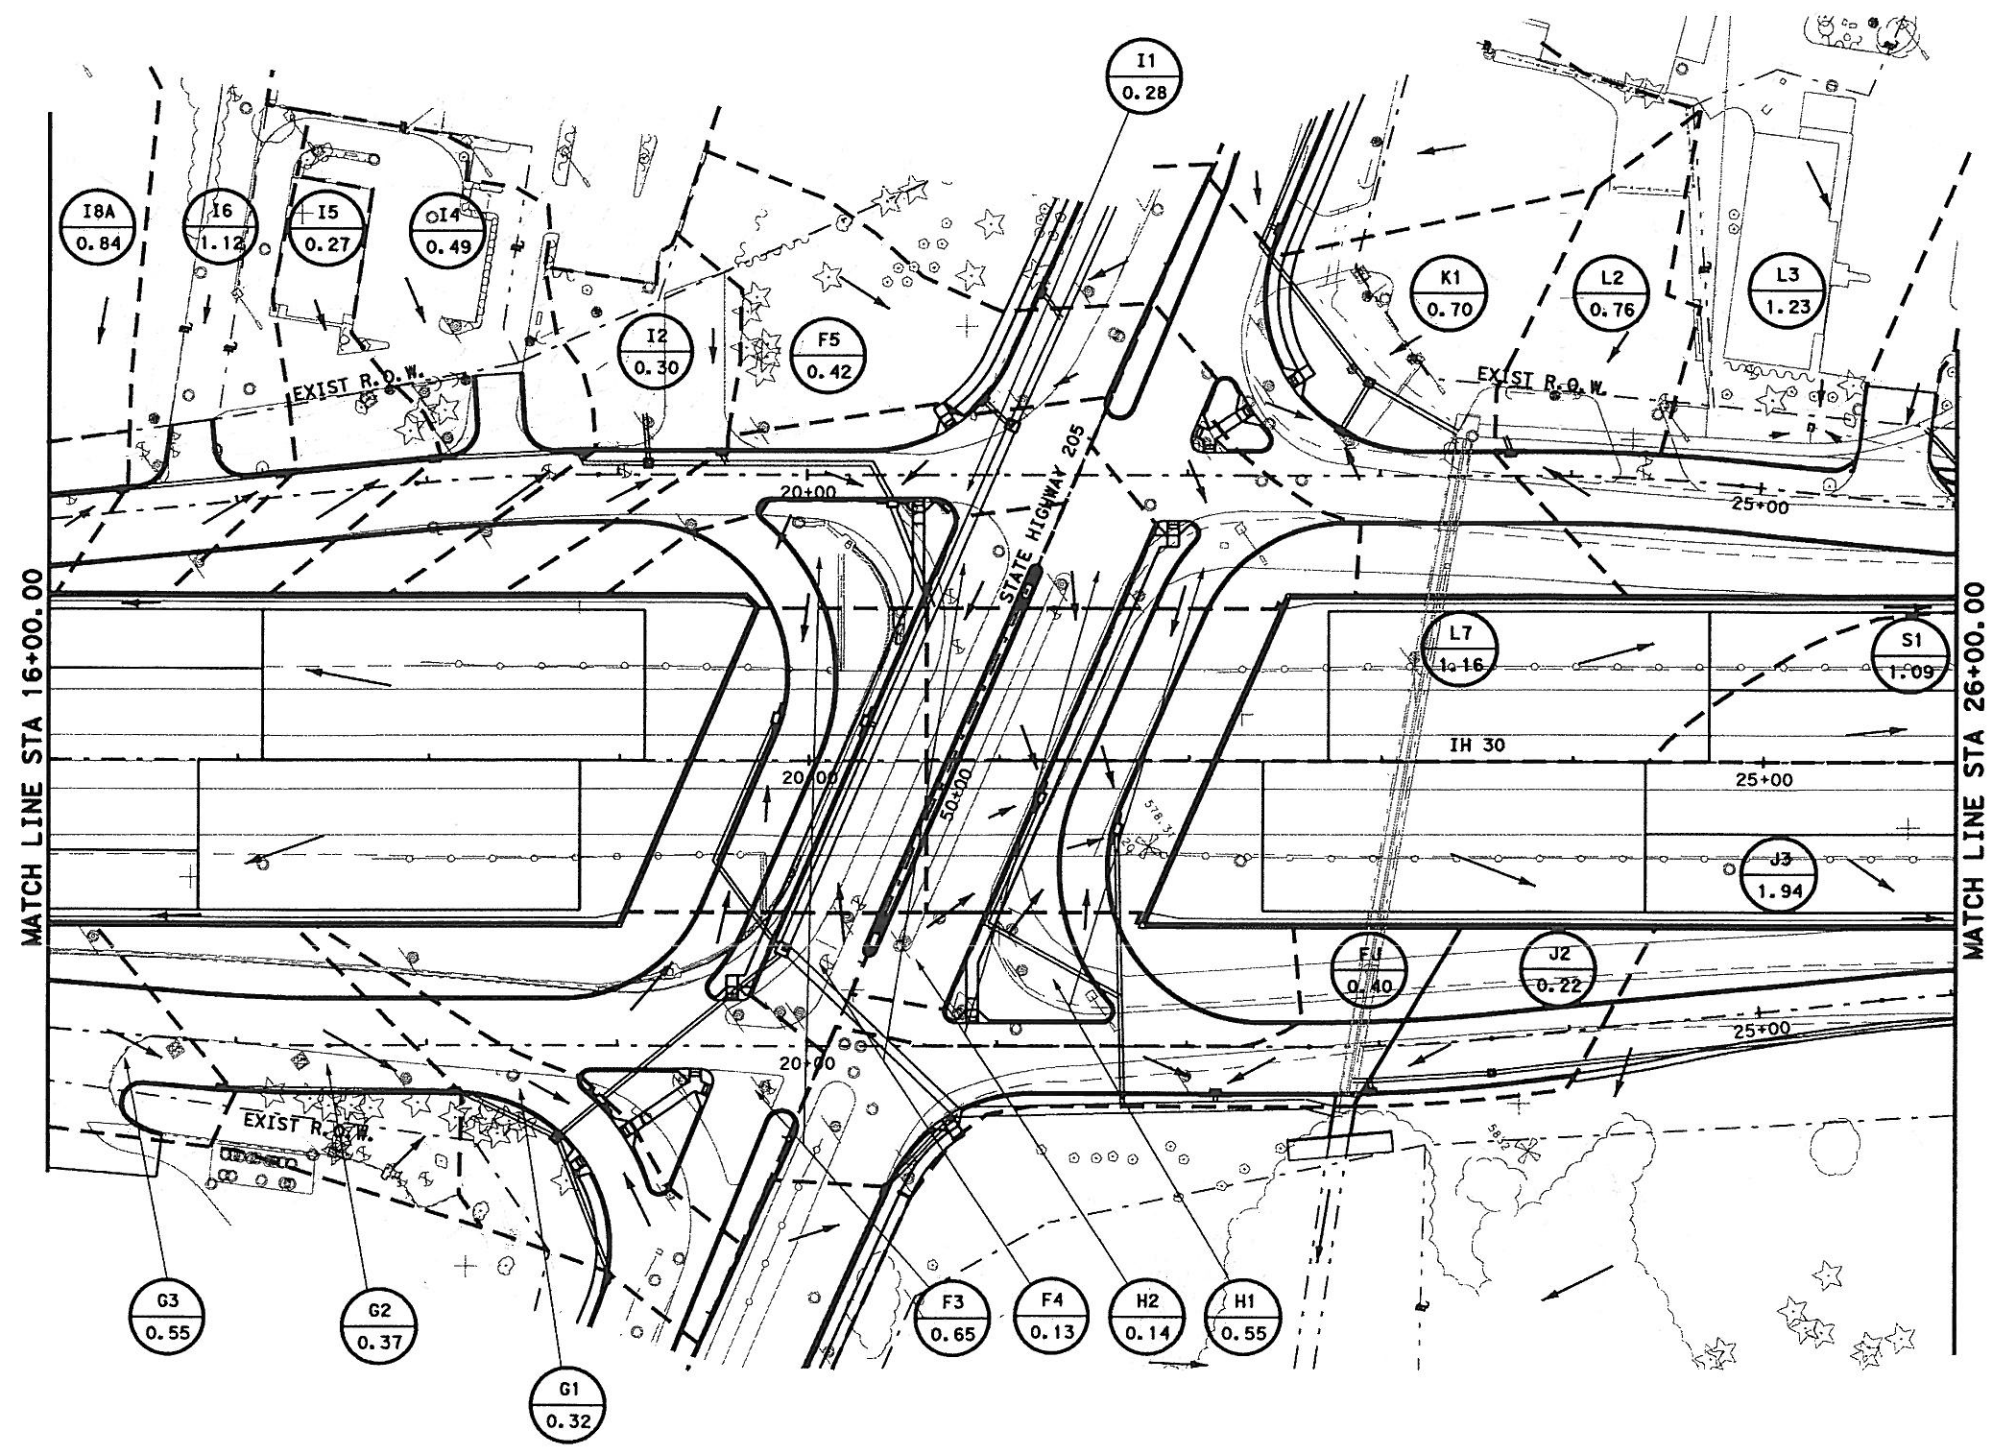


**PR** Parsons Brinckerhoff Quade & Douglas, Inc.  
 2777 Stemmons Freeway  
 Suite 1333  
 Dallas, TX 75207

Texas Department of Transportation  
 © 2006


SH 205  
 DRAINAGE AREA MAP  
 I-30 PLAN  
 STA 16+00 TO 26+00  
 SHEET 17 OF 18

|                    |                         |             |           |
|--------------------|-------------------------|-------------|-----------|
| FED. AID DIST. NO. | FEDERAL AID PROJECT NO. | HIGHWAY NO. |           |
| 6                  | (SEE TITLE SHEET)       | SH 205      |           |
| STATE              | DIST.                   | COUNTY      |           |
| TEXAS              | DALLAS                  | ROCKWALL    |           |
| CONT.              | SECT.                   | JOB         |           |
| 0451               | 01                      | 032, ETC    |           |
|                    |                         |             | SHEET NO. |
|                    |                         |             | 386       |

DGN=G:\JOBS\22451C-SH205\Drawings\2451\ada19.dgn, ON=10-627  
 3/21/2006 Plotted 21-MAR-2006 20:37

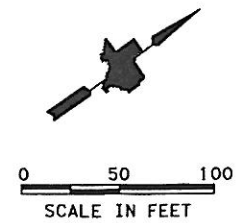

**LEGEND:**  
 (XXX) DRAINAGE AREA NUMBER  
 (XXX) DRAINAGE AREA (ACRES)

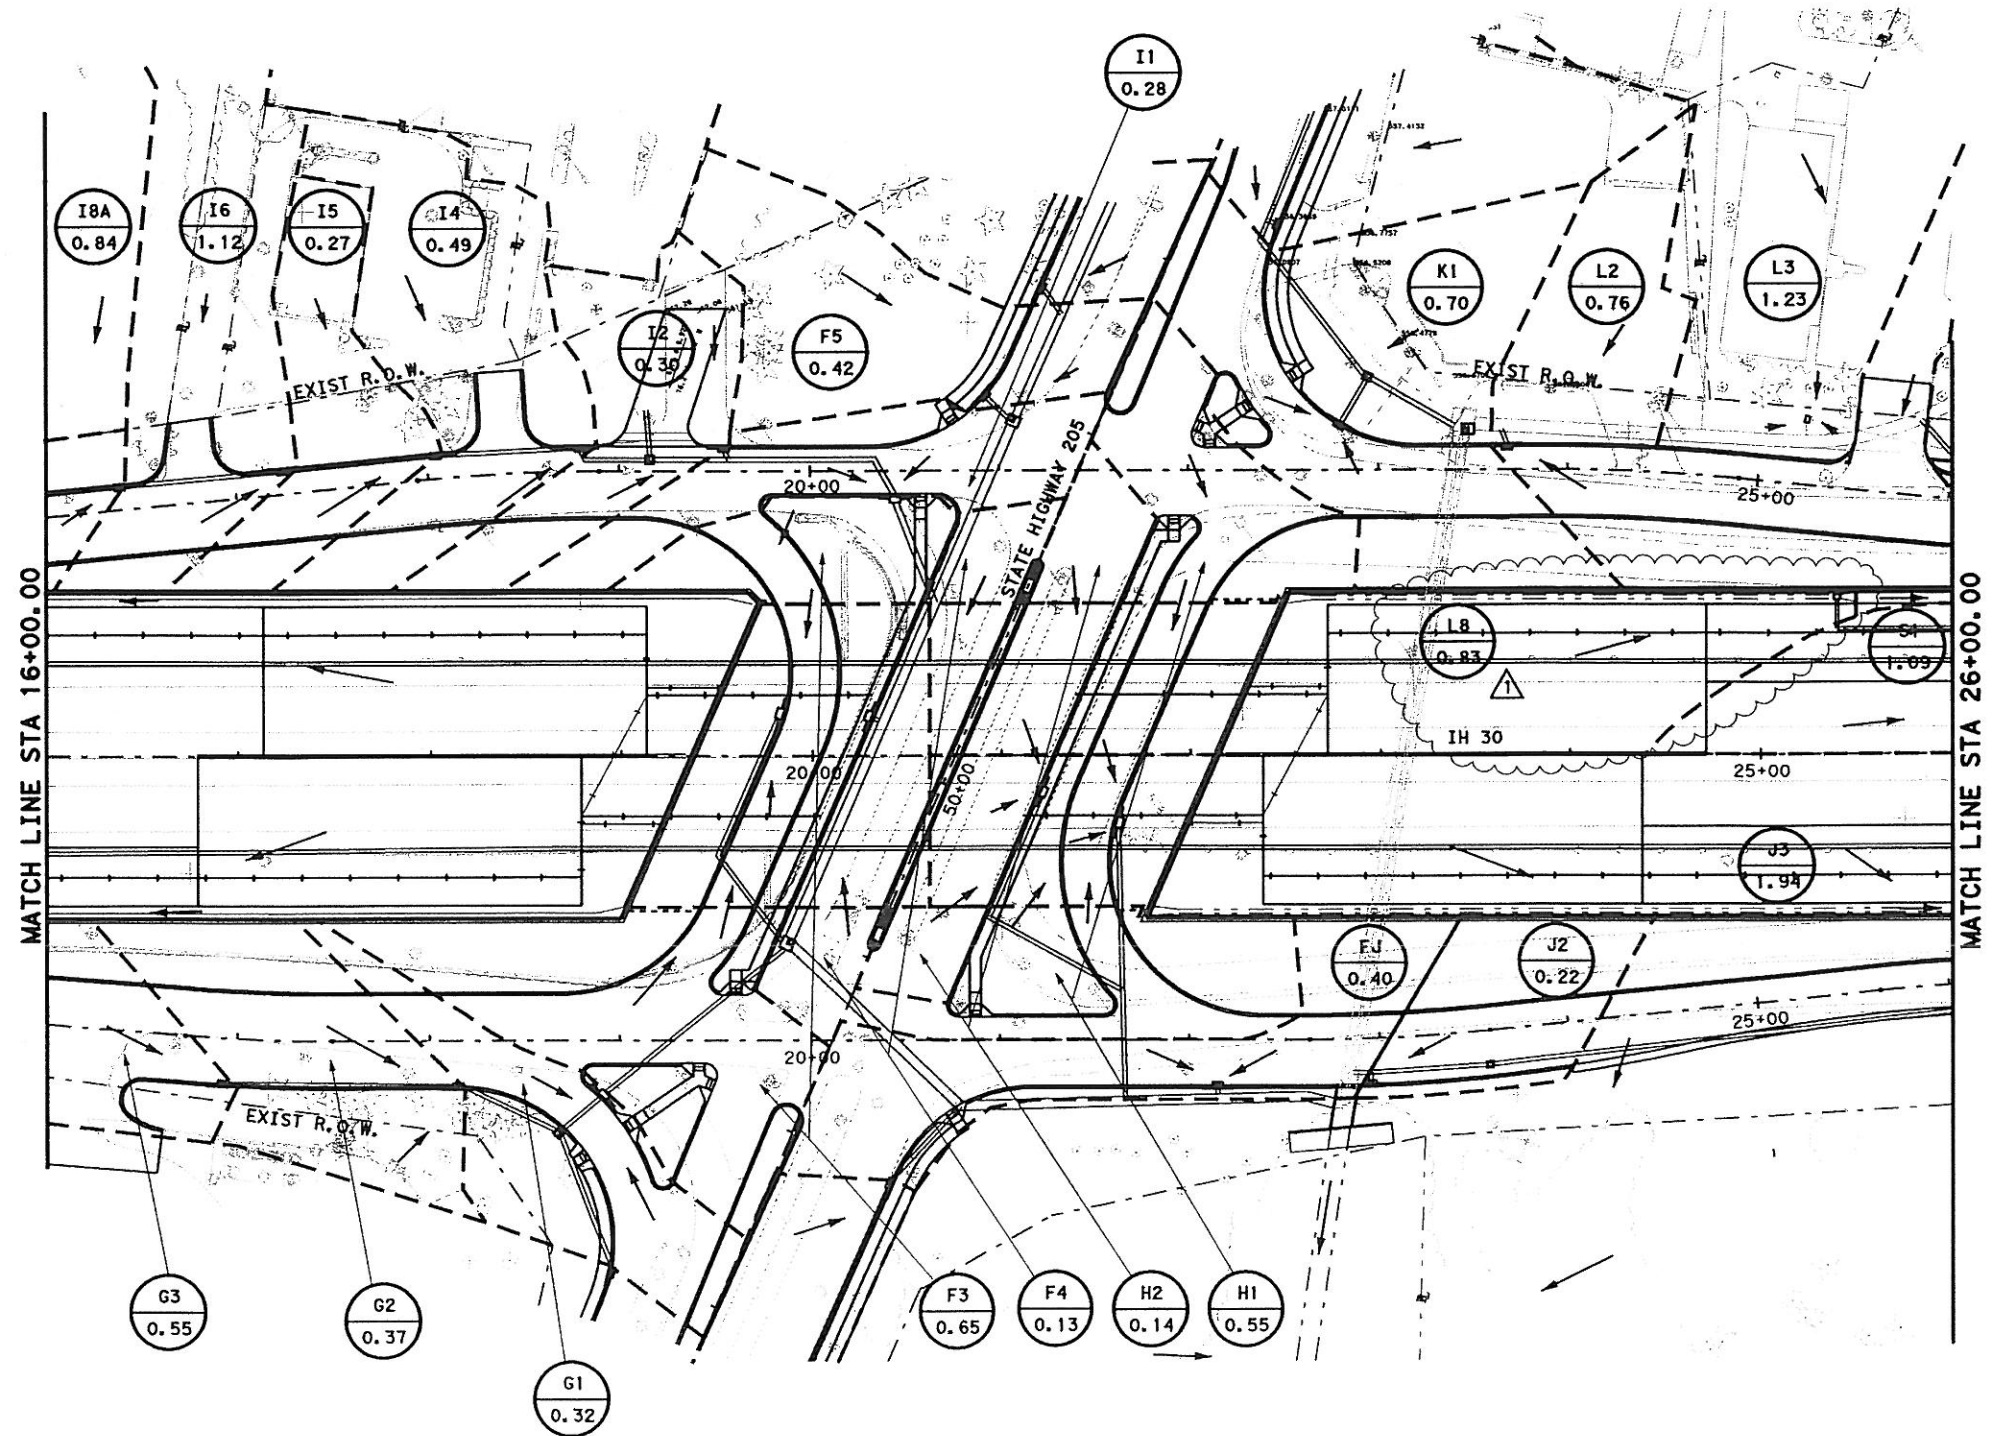

*K. David Gan 7/15/08*

*△ 55 change order 55*

△ 7-15-08 ADDED LAT-L8 & DI-L8 BY KDG

**PB** Parsons Brinckerhoff Quade & Douglas, Inc.  
 2777 Stemmons Freeway  
 Suite 1333  
 Dallas, TX 75207

**T** Texas Department of Transportation  
 © 2008

SH 205


DRAINAGE AREA MAP

I-30 PLAN  
 STA 16+00 TO 26+00


SHEET 17 OF 18

|                   |                         |             |
|-------------------|-------------------------|-------------|
| FED. RD. DIV. NO. | FEDERAL AID PROJECT NO. | HIGHWAY NO. |
| 6                 | (SEE TITLE SHEET)       | SH 205      |
| STATE             | DIST.                   | COUNTY      |
| TEXAS             | DALLAS                  | ROCKWALL    |
| CONT.             | SECT.                   | JOB         |
| 0451              | 01                      | 032, ETC    |
|                   |                         | SHEET NO.   |
|                   |                         | 386A        |

DGN=C:\JOBS\22451\C-SH205\Drawings\2451.cdd19.dgn, ON=10-621  
 7/15/2008 Plotted 15-JUL-2008 2:11:31

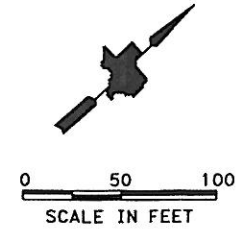

**LEGEND:**  
 XXX DRAINAGE AREA NUMBER  
 XXX DRAINAGE AREA (ACRES)

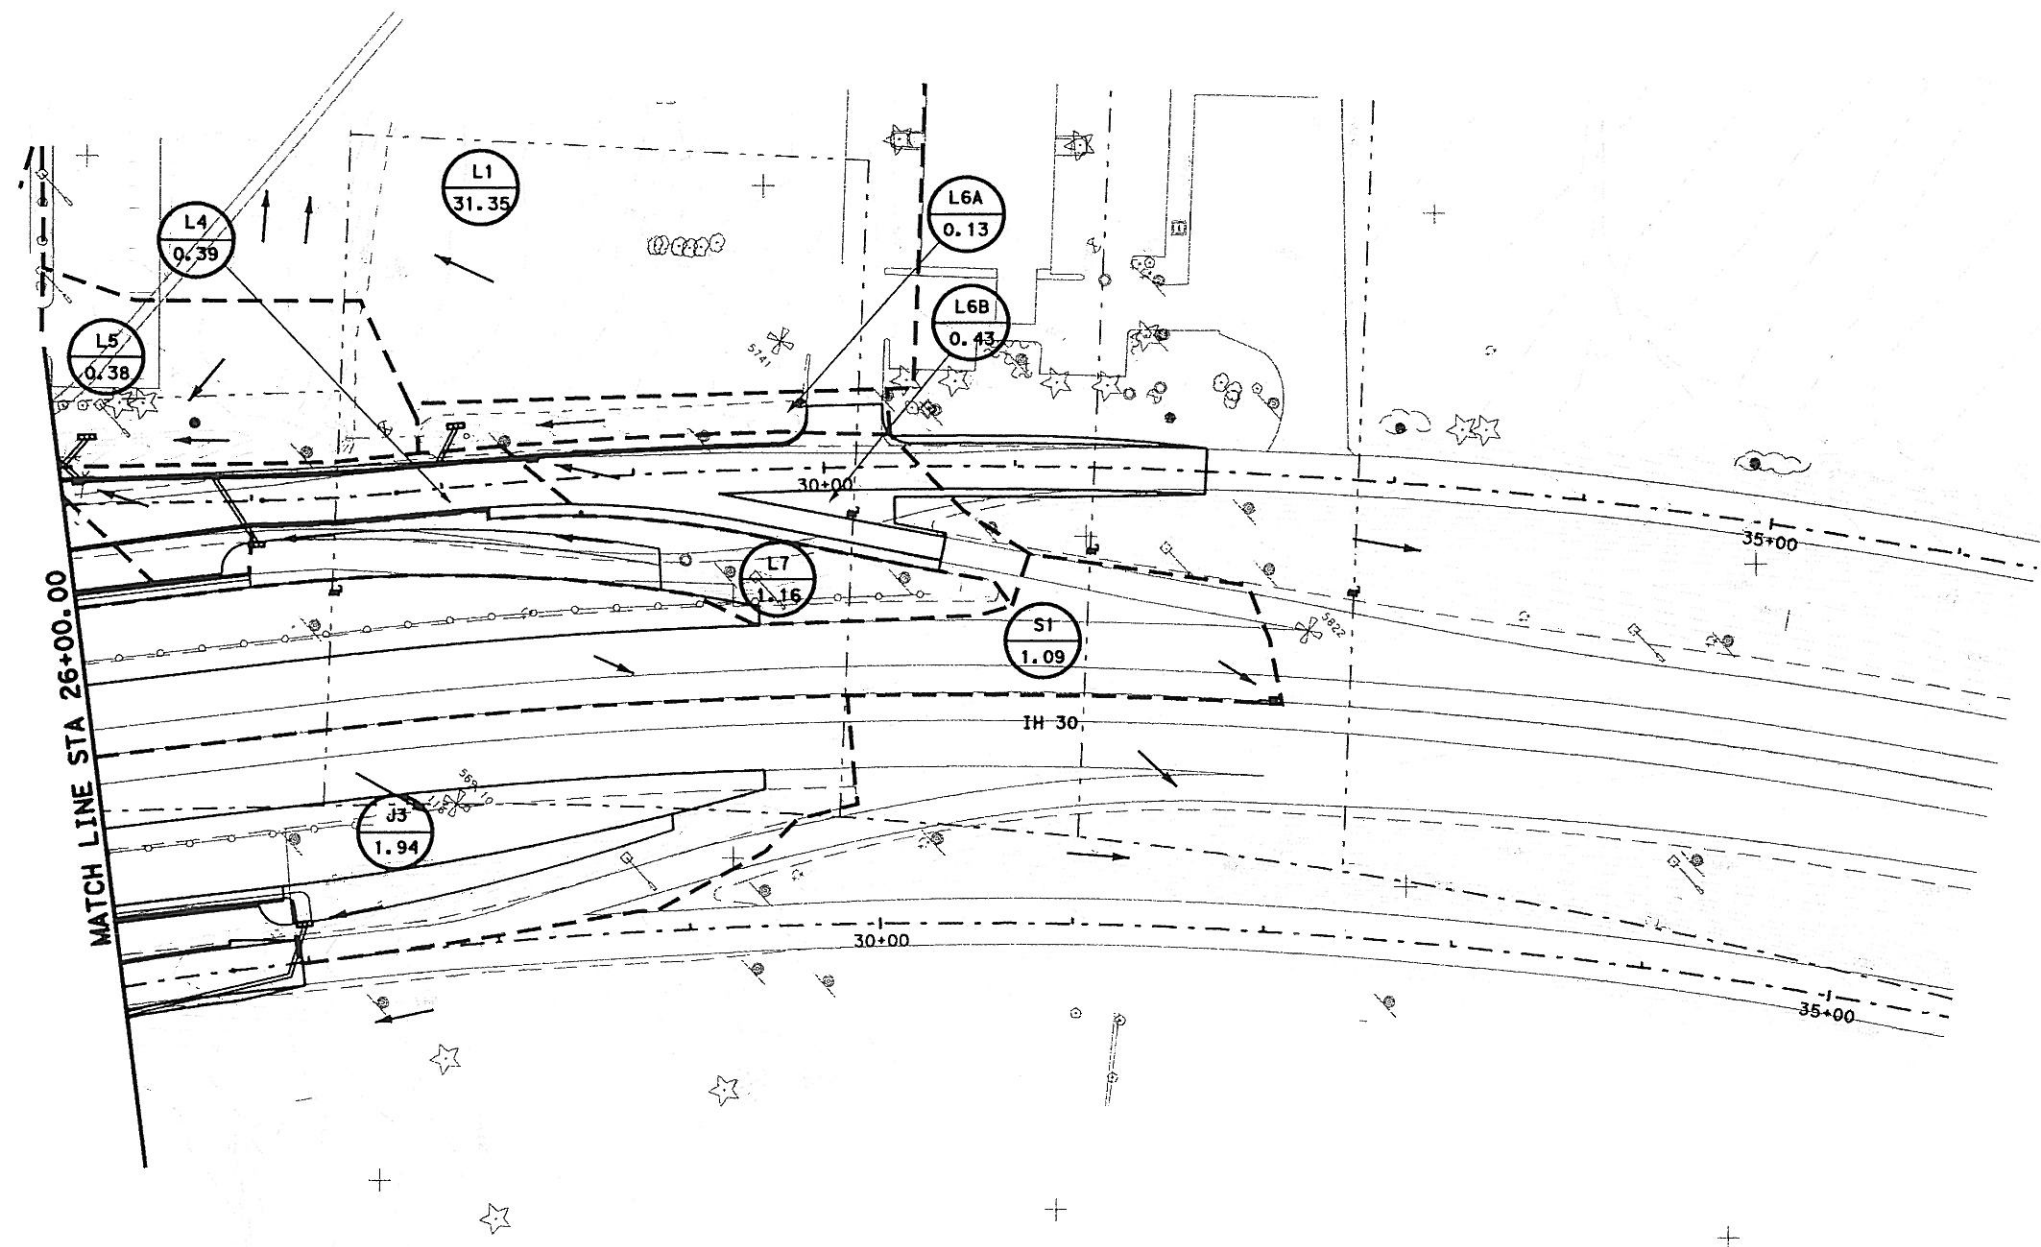

STATE OF TEXAS  
 K. DAVID GAN  
 92574  
 LICENSED PROFESSIONAL ENGINEER  
*K. David Gan*  
 3/21/2006

DGN=G:\JOBS\22451C-SH205\Drainage\2451cdd20.dgn, ON=LO-623  
 3/21/2006 Plotted 21-MAR-2006 20:37

**PB** Parsons Brinckerhoff Quade & Douglas, Inc.  
 2777 Stemmons Freeway  
 Suite 1333  
 Dallas, TX 75207

Texas Department of Transportation  
 © 2006


SH 205

DRAINAGE AREA MAP

I-30 PLAN  
 STA 26+00 TO 36+00


SHEET 18 OF 18

|                    |                         |             |
|--------------------|-------------------------|-------------|
| FED. AID DIST. NO. | FEDERAL AID PROJECT NO. | HIGHWAY NO. |
| 6                  | (SEE TITLE SHEET)       | SH 205      |
| STATE              | DIST.                   | COUNTY      |
| TEXAS              | DALLAS                  | ROCKWALL    |
| CONT.              | SECT.                   | JOB         |
| 0451               | 01                      | 032. ETC    |
|                    |                         | SHEET NO.   |
|                    |                         | 387         |

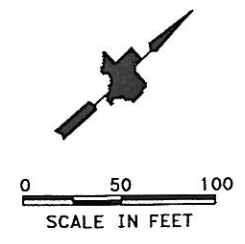

**LEGEND:**

- XXX DRAINAGE AREA NUMBER
- XXX DRAINAGE AREA (ACRES)

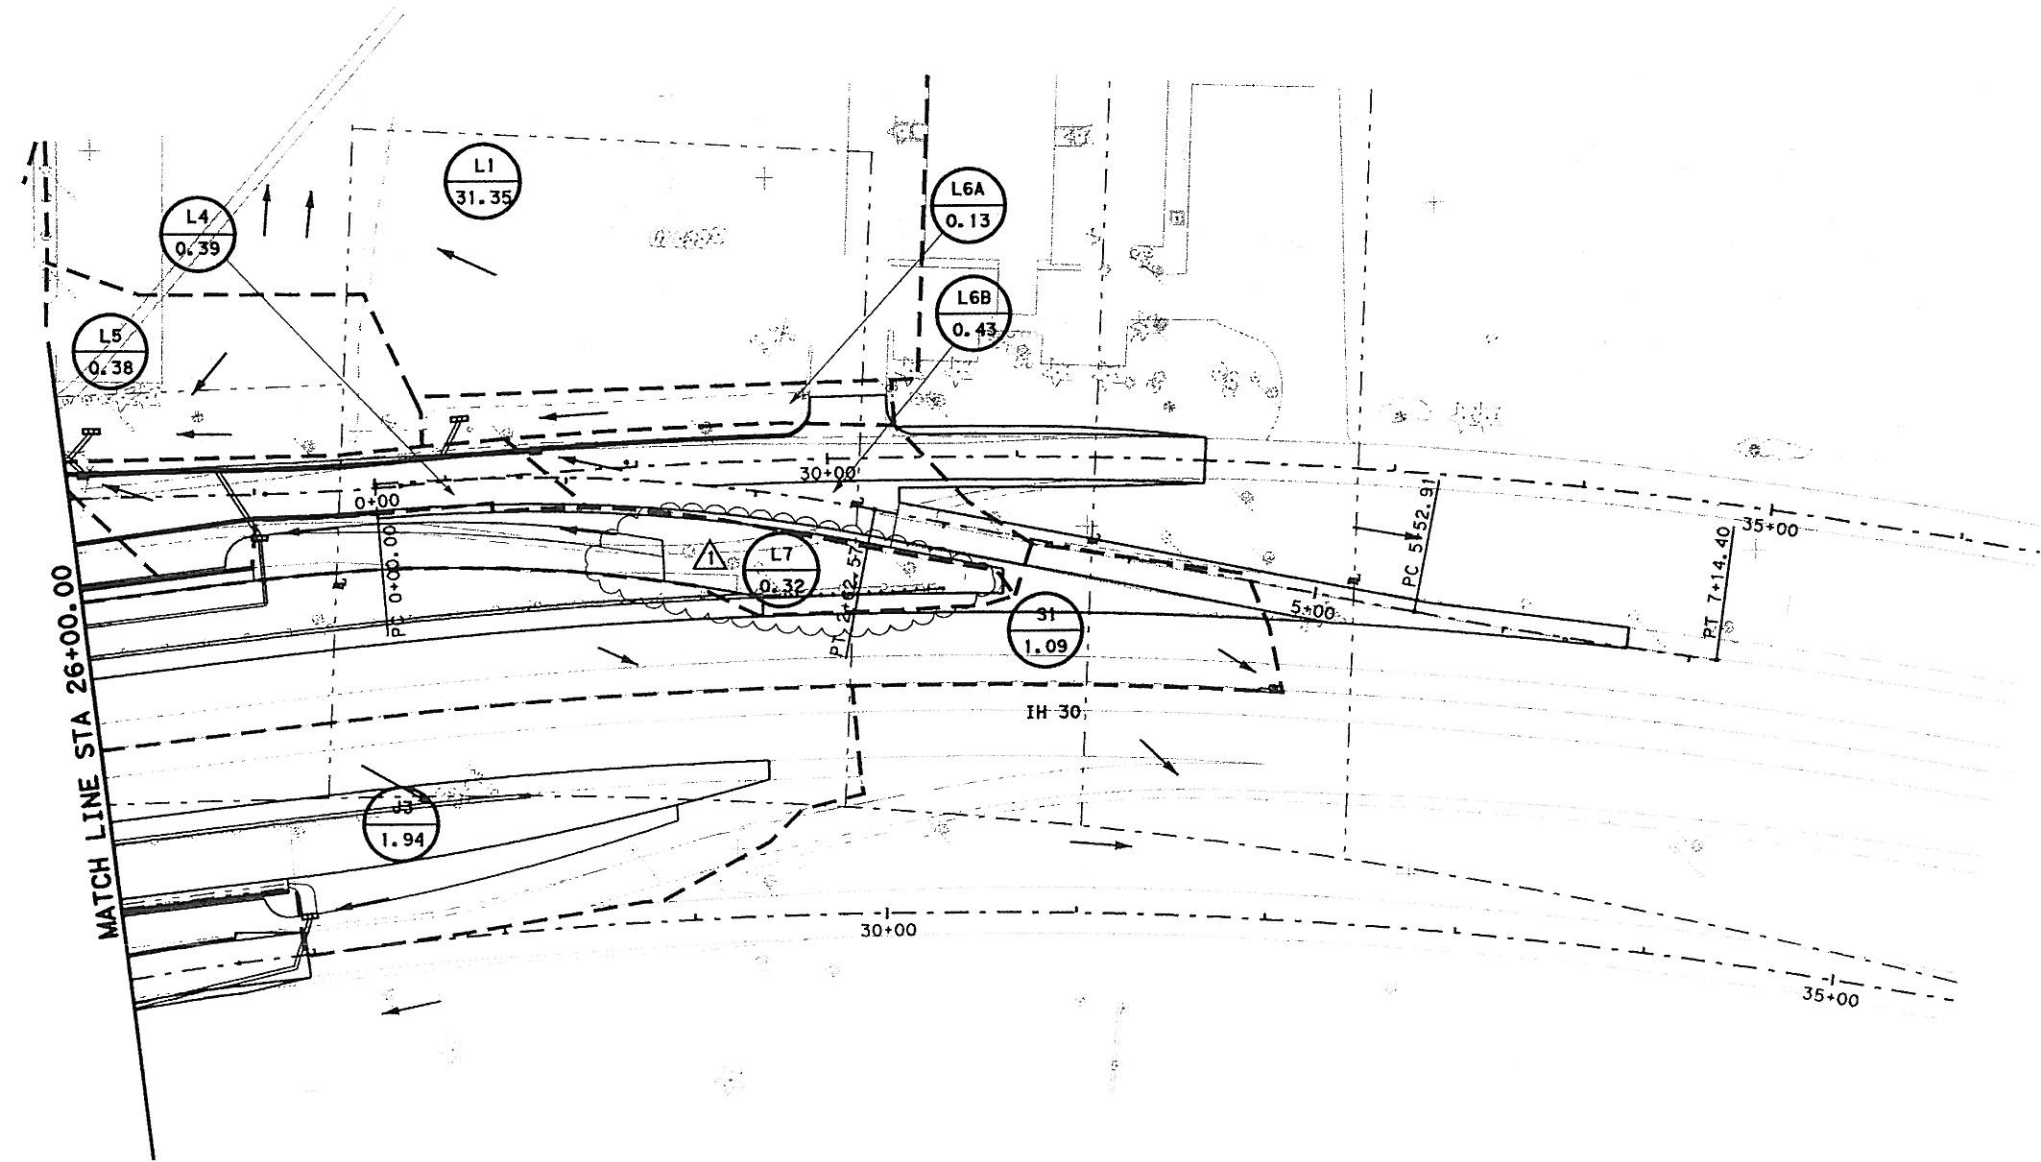

*K. David Gan* 7/15/08

**55** - Change Order 55

7-15-08 ADDED LAT-L8 & DI-L8 BY KDG

**PB** Parsons Brinckerhoff Quade & Douglas, Inc.  
2777 Stemmons Freeway  
Suite 1333  
Dallas, TX 75207

Texas Department of Transportation  
© 2008

SH 205  
DRAINAGE AREA MAP  
I-30 PLAN  
STA 26+00 TO 36+00  
SHEET 18 OF 18

|                   |                         |             |           |
|-------------------|-------------------------|-------------|-----------|
| FED. RD. DIV. NO. | FEDERAL AID PROJECT NO. | HIGHWAY NO. |           |
| 6                 | (SEE TITLE SHEET)       | SH 205      |           |
| STATE             | DIST.                   | COUNTY      |           |
| TEXAS             | DALLAS                  | ROCKWALL    |           |
| CONT.             | SECT.                   | JOB         |           |
| 0451              | 01                      | 032, ETC    |           |
|                   |                         |             | SHEET NO. |
|                   |                         |             | 387A      |

DCH-G:\\_085\22451\C-SH205\Drawings\2451\edda20.dgn, ON=10-623  
 7/15/2008 Plotted 15-JUL-2008 2:11:31