


- GENERAL NOTES**
1. CURB INLETS STATION AND OFFSET ARE MEASURED TO THE MIDPOINT OF THE FACE OF MAIN INLET. GRATE INLETS STATION AND OFFSET ARE MEASURED TO THE CENTER OF THE INLET.
 2. JUNCTION BOX STATION AND OFFSET ARE MEASURED TO THE CENTER OF THE JUNCTION BOX.
 3. ALL PIPE ARE CLASS III UNLESS OTHERWISE NOTED.

SEE SHT 50 FOR LATERALS


PLAN
SCALE: 1"=100'

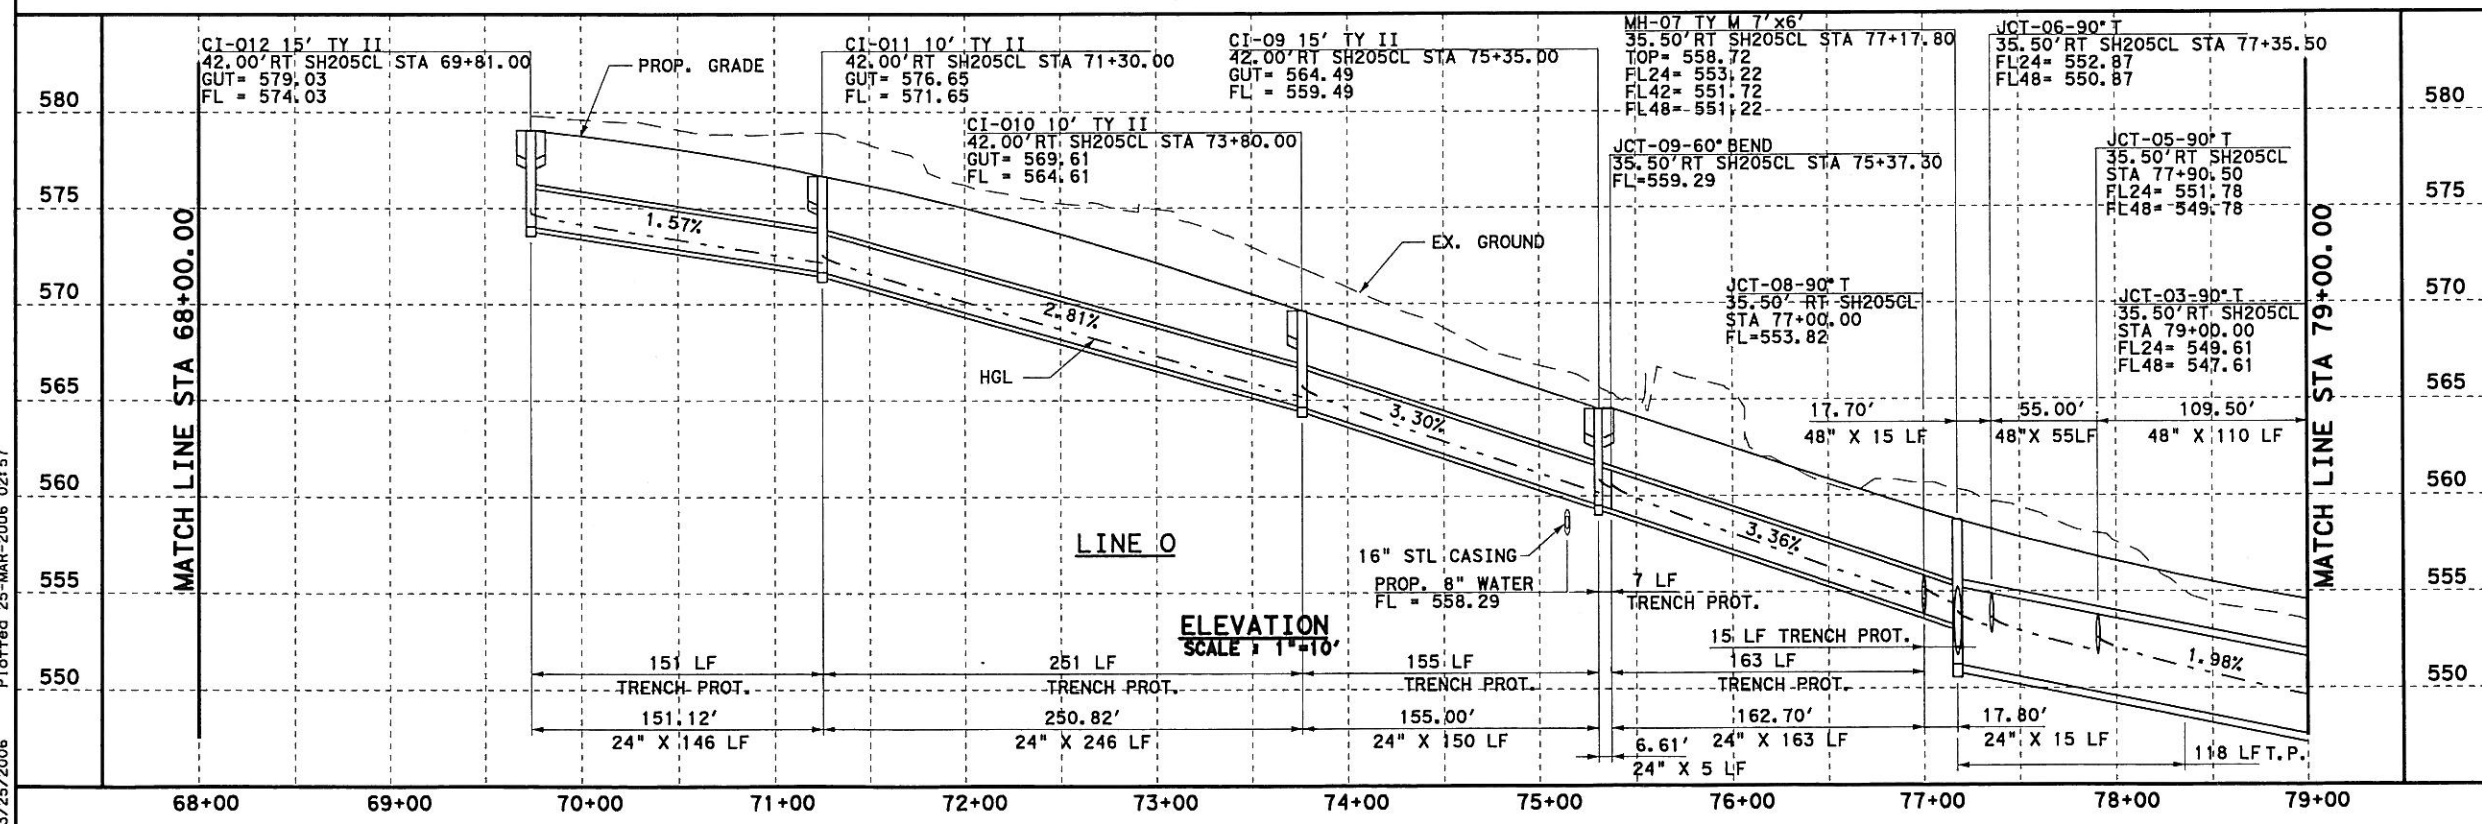

ELEVATION
SCALE: 1"=10'



PB Parsons Brinckerhoff Quade & Douglas, Inc.
2777 Stemmons Freeway
Suite 1333
Dallas, TX 75207

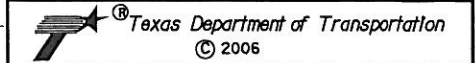

SH 205
NORTHBOUND DRAINAGE
STORM SEWER PLAN & PROFILE
STA 68+00 TO 79+00
SHEET 10 OF 57

FED. RD. DIV. NO.	FEDERAL AID PROJECT NO.	HIGHWAY NO.
6	(SEE TITLE SHEET)	SH 205
STATE	DIST.	COUNTY
TEXAS	DALLAS	ROCKWALL
CONT.	SECT.	JOB
0451	01	032, ETC
SHEET NO.		
410		

DGN=01\JOBS\22451C-SH205\Drawings\2451cdp\08.dgn, ON=CO-11, 13-623
3/25/2006 Plotted 25-MAR-2006 02:57