

City of Rockwall

Planning & Zoning Department
 385 S. Goliad Street
 Rockwall, Texas 75032
 (P): (972) 771-7745
 (W): www.rockwall.com

The City of Rockwall GIS maps are continually under development and therefore subject to change without notice. While we endeavor to provide timely and accurate information, we make no guarantees. The City of Rockwall makes no warranty, express or implied, including warranties of merchantability and fitness for a particular purpose. Use of the information is the sole responsibility of the user.







City of Rockwall

Planning & Zoning Department
385 S. Goliad Street
Rockwall, Texas 75087
(P): (972) 771-7745
(W): www.rockwall.com


The City of Rockwall GIS maps are continually under development and therefore subject to change without notice. While we endeavor to provide timely and accurate information, we make no guarantees. The City of Rockwall makes no warranty, express or implied, including warranties of merchantability and fitness for a particular purpose. Use of the information is the sole responsibility of the user.

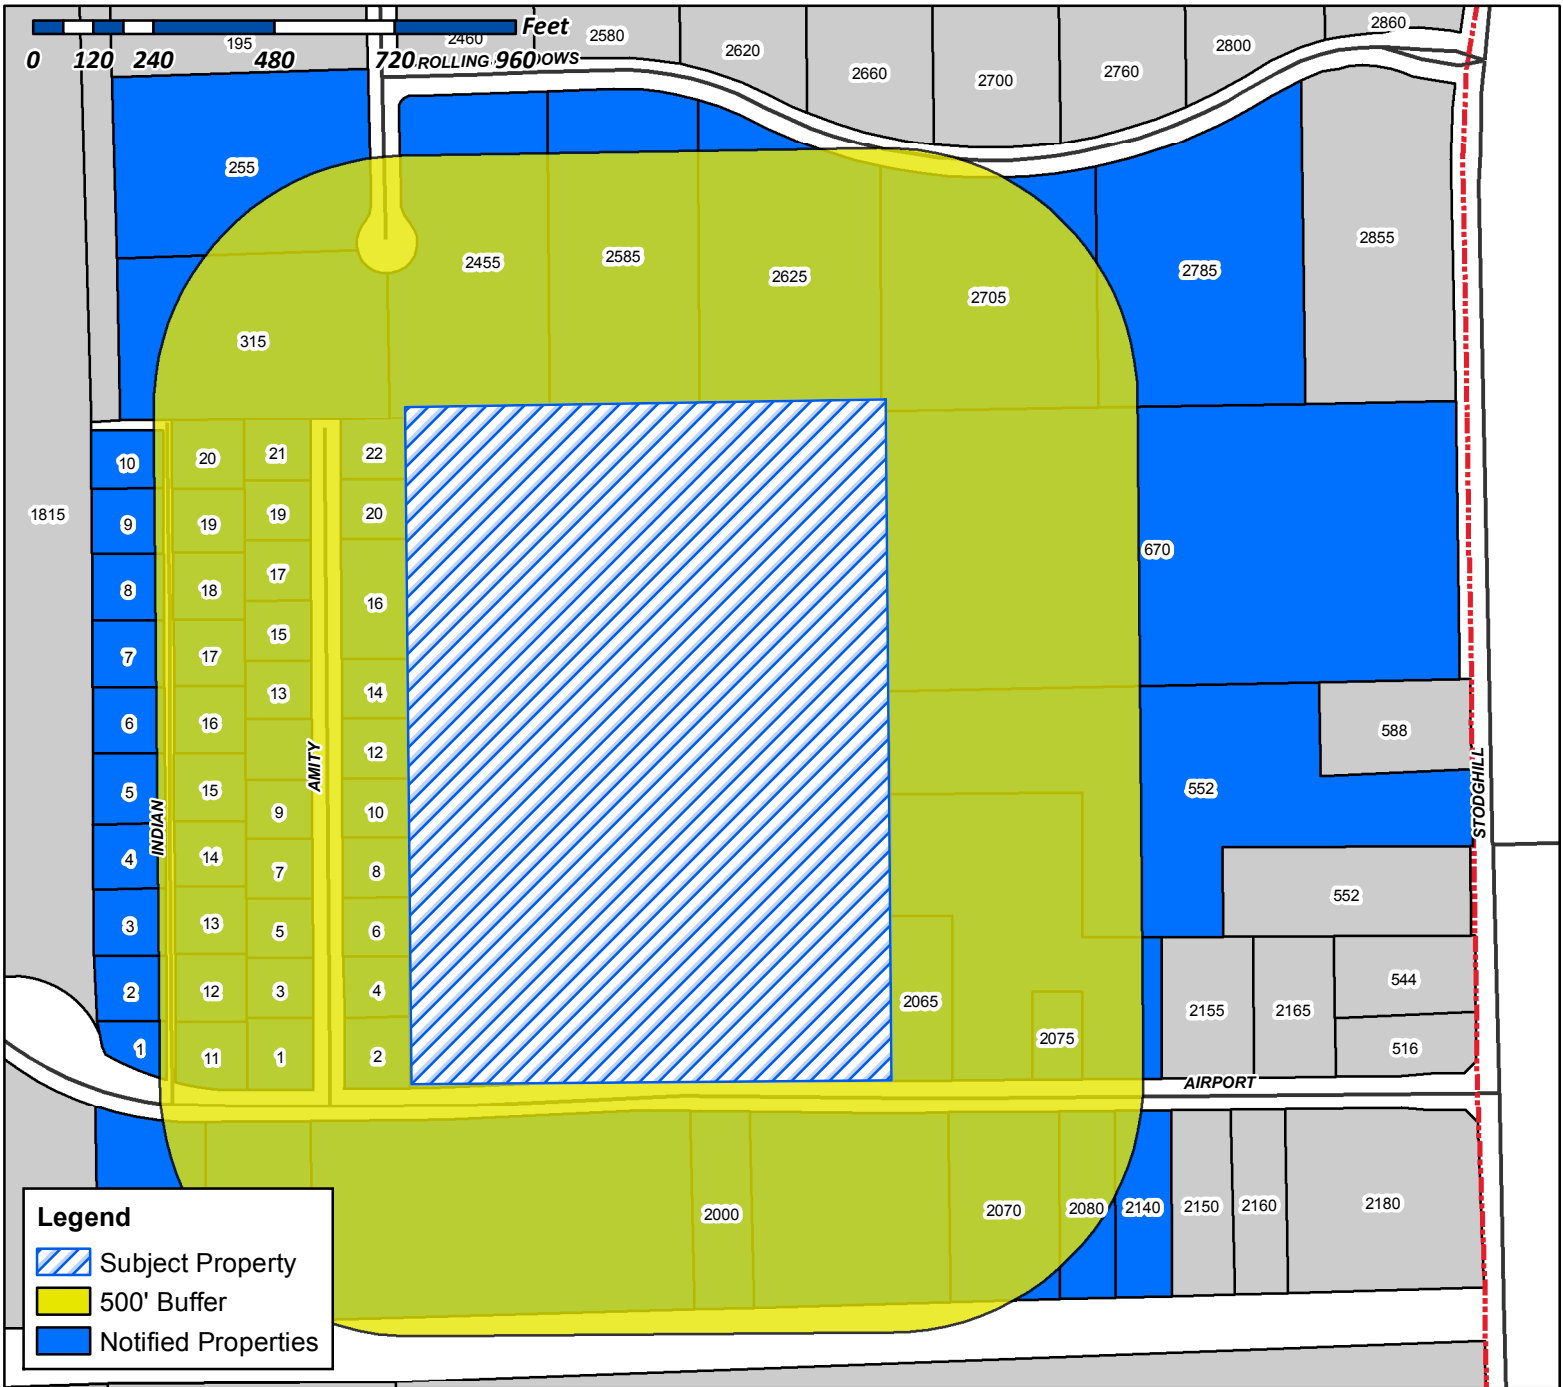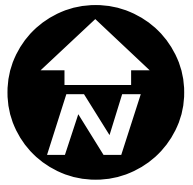

Case Number: Z2016-014
Case Name: Rockwall Lakeside Church of Christ
Case Type: Zoning
Zoning: Planned Development (PD) District
Case Address: Intersection of Airport Road and FM3549

Date Created: 4/19/2016

For Questions on this Case Call (972) 771-7745

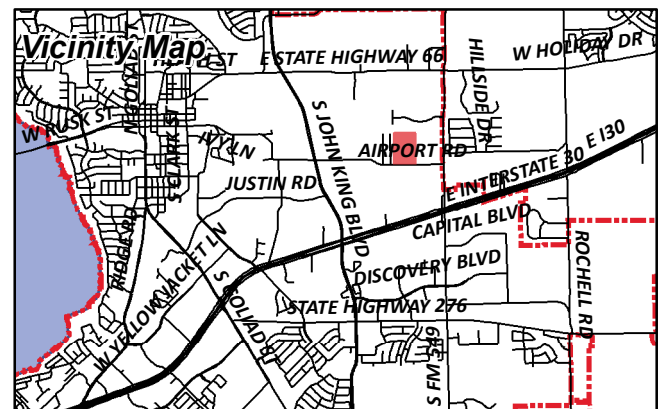

CURRENT RESIDENT
1 AMITY LN
ROCKWALL, TX 75087

KELLER THERESA L
1 INDIAN TRL
ROCKWALL, TX 75087

HERRERA MINDY ALISE AND JOSE ANGEL
10 AMITY LN
ROCKWALL, TX 75087

PAREDES JULIO E & BLANCA A
10 INDIAN TRL
ROCKWALL, TX 75087

HERRERA SARAH E AND DANIEL O
11 INDIAN TR
ROCKWALL, TX 75087

GLOTH CHARLES ETUX
12 AMITY LN
ROCKWALL, TX 75087

FINK JAMI
12 INDIAN TRL
ROCKWALL, TX 75087

SIMONITCH MARK S
13 AMITY LN
ROCKWALL, TX 75087

KIMBRELL MIKE
13 INDIAN TRL
ROCKWALL, TX 75087

HERNANDEZ GERARDO & KARLA
1320 BLAIR DR
MESQUITE, TX 75150

CURRENT RESIDENT
14 AMITY LN
ROCKWALL, TX 75087

CURRENT RESIDENT
14 INDIAN TRL
ROCKWALL, TX 75087

CURRENT RESIDENT
15 AMITY LN
ROCKWALL, TX 75087

CURRENT RESIDENT
15 INDIAN TRL
ROCKWALL, TX 75087

MUNDAY NICHOLAS & ELIZABETH
153 SAN MILANO DR
GOLETA, CA 93117

RAY NOLA L
159 QUINTA CIR
ROYSE CITY, TX 75189

BAKER NORMAN S & JEAN K
16 AMITY LN
ROCKWALL, TX 75087

RUSH JONATHAN S AND RACHEL M
16 INDIAN TR
ROCKWALL, TX 75087

PARKER MARK
1616 ROYAL OAKS DRIVE
WACO, TX 76710

SANCHEZ MARISELA
17 AMITY LN
ROCKWALL, TX 75087

CONFIDENTIAL
17 INDIAN TRAIL
ROCKWALL, TX 75087

DEVOLL JAMES DAVID &
1721 BRIARROAKS DR
FLOWER MOUND, TX 75028

CURRENT RESIDENT
18 INDIAN TRL
ROCKWALL, TX 75087

CURRENT RESIDENT
19 INDIAN TRL
ROCKWALL, TX 75087

BENTLEY THOMAS R AND HERTA
19 AMITY LN
ROCKWALL, TX 75087

CURRENT RESIDENT
1930 AIRPORT RD
ROCKWALL, TX 75087

CURRENT RESIDENT
2 INDIAN TRL
ROCKWALL, TX 75087

SMITH NORMA JANE
2 AMITY LN
ROCKWALL, TX 75087

CURRENT RESIDENT
20 AMITY LN
ROCKWALL, TX 75087

BEALL JOHNNY
20 INDIAN TRL
ROCKWALL, TX 75087

SPRINGER OUIDA MRS
2000 AIRPORT RD
ROCKWALL, TX 75087

DOUGLAS JENNIFER E
2065 AIRPORT RD
ROCKWALL, TX 75087

SCHUELER BARBARA JEAN AND
2070 AIRPORT ROAD
ROCKWALL, TX 75087

CURRENT RESIDENT
2075 AIRPORT RD
ROCKWALL, TX 75087

STANDLEY VEANETA TRUSTEE
2080 AIRPORT RD
ROCKWALL, TX 75087

CURRENT RESIDENT
21 AMITY LN
ROCKWALL, TX 75087

GRIFFIN PATTY C & J T
2140 AIRPORT RD
ROCKWALL, TX 75087

RODRIGUEZ DELFINO & ROGELIO
22 AMITY LN
ROCKWALL, TX 75087

BISHOP RANDY M & CATHLEEN M
2455 ROLLING MEADOWS DR
ROCKWALL, TX 75087

LOVOI JOSEPH H HR AND JULIANA A
255 ROLLING MEADOW CR
ROCKWALL, TX 75087

EVANS GARY L & BECKY
2585 ROLLING MEADOWS DR
ROCKWALL, TX 75087

ORR DONNA & ROGER SHANK LIVING TR
2625 ROLLING MEADOWS DR
ROCKWALL, TX 75087

BENNETT STELLA & CLIFFORD
2705 ROLLING MEADOWS DR
ROCKWALL, TX 75087

BANKS JAMES H & SARAH DENNIS
2785 ROLLING MEADOWS DR
ROCKWALL, TX 75087

PARRISH THAYER W & ELSIE JOAN
3 AMITY LN
ROCKWALL, TX 75087

MIXON DEMPSEY W JR & DEANNA
3 INDIAN TRL
ROCKWALL, TX 75087

MCCLUNG CARL
3104 BOURBON STREET CIR
ROCKWALL, TX 75032

HAMANN BRENT AND KRISTIE
315 ROLLING MEADOW CIR
ROCKWALL, TX 75087

HAMANN BRENT A & KRISTIE M
315 ROLLING MEADOWS CIR
ROCKWALL, TX 75087

VELASQUEZ MARIO
3603 GRAY DR
MESQUITE, TX 75150

CURRENT RESIDENT
4 INDIAN TRL
ROCKWALL, TX 75087

HARRELL JEFFREY WARREN
4 AMITY LN
ROCKWALL, TX 75087

DAVIS LISA M
402 S GOLIAD ST
ROCKWALL, TX 75087

STEPHENS MARK B & JULIANNE S
5 AMITY LN
ROCKWALL, TX 75087

HOWLAND JERRY
5 INDIAN TRL
ROCKWALL, TX 75087

CURRENT RESIDENT
552 FM3549 STODGHILL RD
ROCKWALL, TX 75087

TABIRA JACOB M & MARIA A
574 GARRETT DR
ROCKWALL, TX 75087

MARTIN WILLIAM ARLAND
6 AMITY LN
ROCKWALL, TX 75087

MASON KAREN
6 INDIAN TRL
ROCKWALL, TX 75087

CHEN XIANSONG AND
609 BELHAVEN DR
ALLEN, TX 75013

LAKESIDE CHURCH OF CHRIST OF RW
670 STODGHILL RD
ROCKWALL, TX 75087

LAKESIDE CHURCH OF CHRIST OF RW
670 STODGHILL RD
ROCKWALL, TX 75087

FAULK THOMAS G & GLADYS
7 AMITY LN
ROCKWALL, TX 75087

GUZMAN JOSE ANTONIO
7 INDIAN TRL
ROCKWALL, TX 75087

BRALEY STEVEN
8 AMITY LN
ROCKWALL, TX 75087

VOTH DOUGLAS & LEAH
8 INDIAN TRL
ROCKWALL, TX 75087

GARCIA MARTIN
852 ROSE LN
ROCKWALL, TX 75087

CURRENT RESIDENT
9 AMITY LN
ROCKWALL, TX 75087

PANNELL CHRYSAL
990 CORNELIUS RD
ROCKWALL, TX 75087

WACK LINDSEY P & DONNETTE
994 REDWOOD TRAIL
ROCKWALL, TX 75087

GARRETT RANDY SCOTT
PO BOX 10
FATE, TX 75132



BLACKLAND WATER CORP
PO BOX 215
FATE, TX 75132



City of Rockwall


Planning & Zoning Department
385 S. Goliad Street
Rockwall, Texas 75087
(P): (972) 771-7745
(W): www.rockwall.com



The City of Rockwall GIS maps are continually under development and therefore subject to change without notice. While we endeavor to provide timely and accurate information, we make no guarantees. The City of Rockwall makes no warranty, express or implied, including warranties of merchantability and fitness for a particular purpose. Use of the information is the sole responsibility of the user.

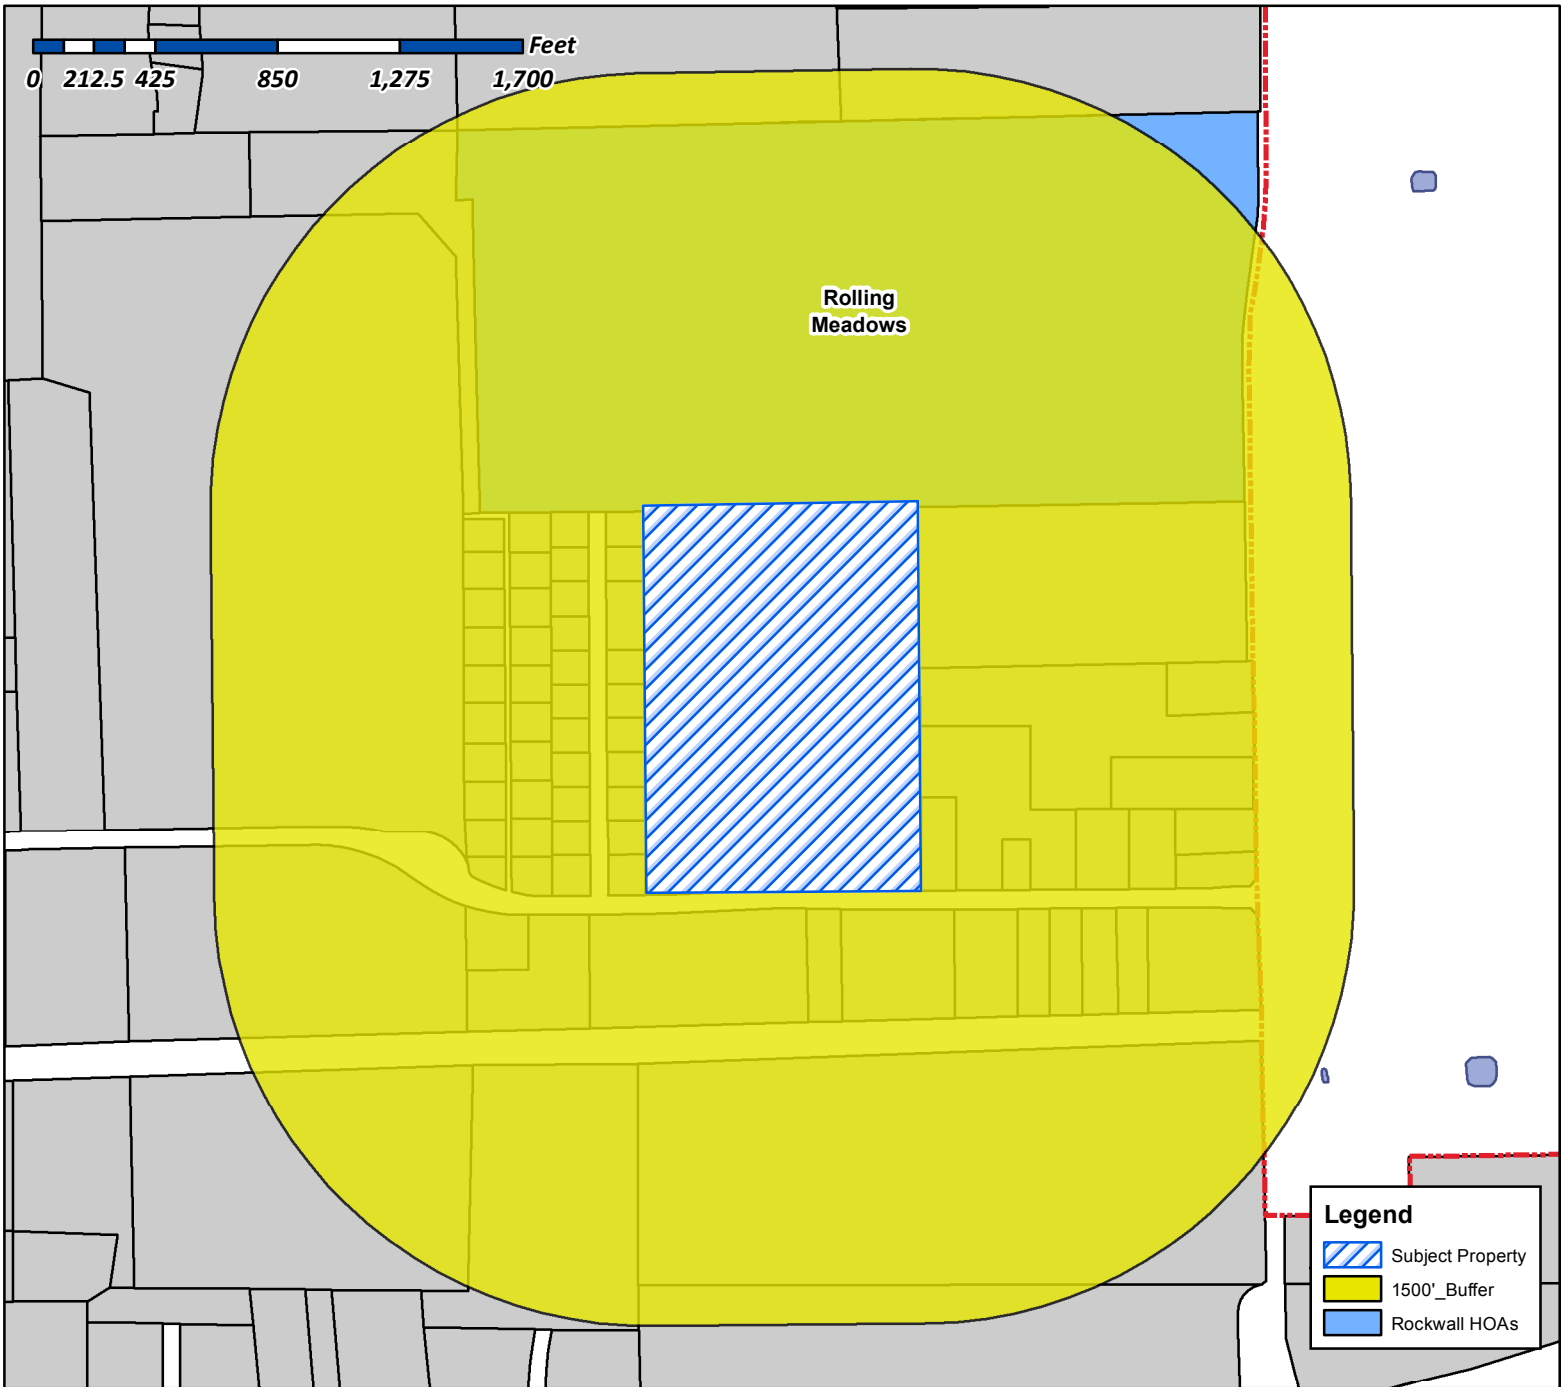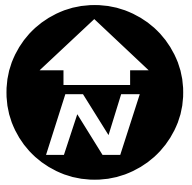

Case Number: Z2016-014
Case Name: Rockwall Lakeside Church of Christ
Case Type: Zoning
Zoning: Planned Development (PD) District
Case Address: Intersection of Airport Road and FM3549

Date Created: 04/19/2016
 For Questions on this Case Call (972) 771-7745

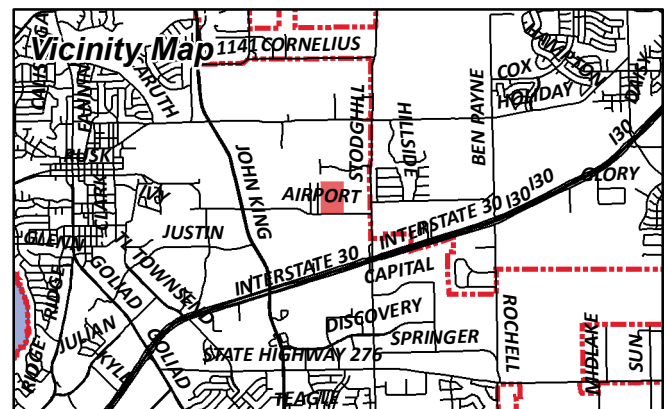

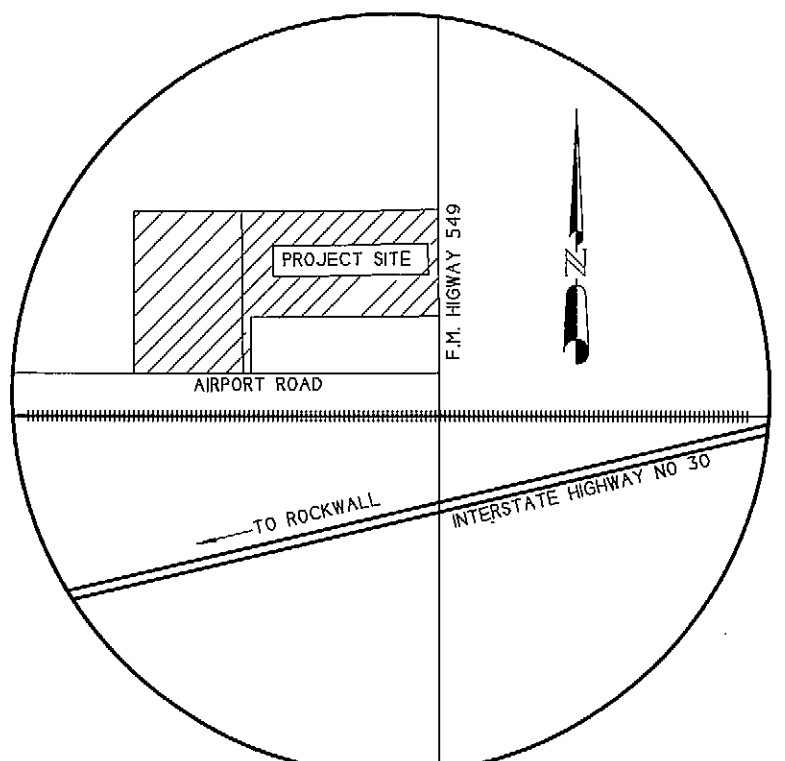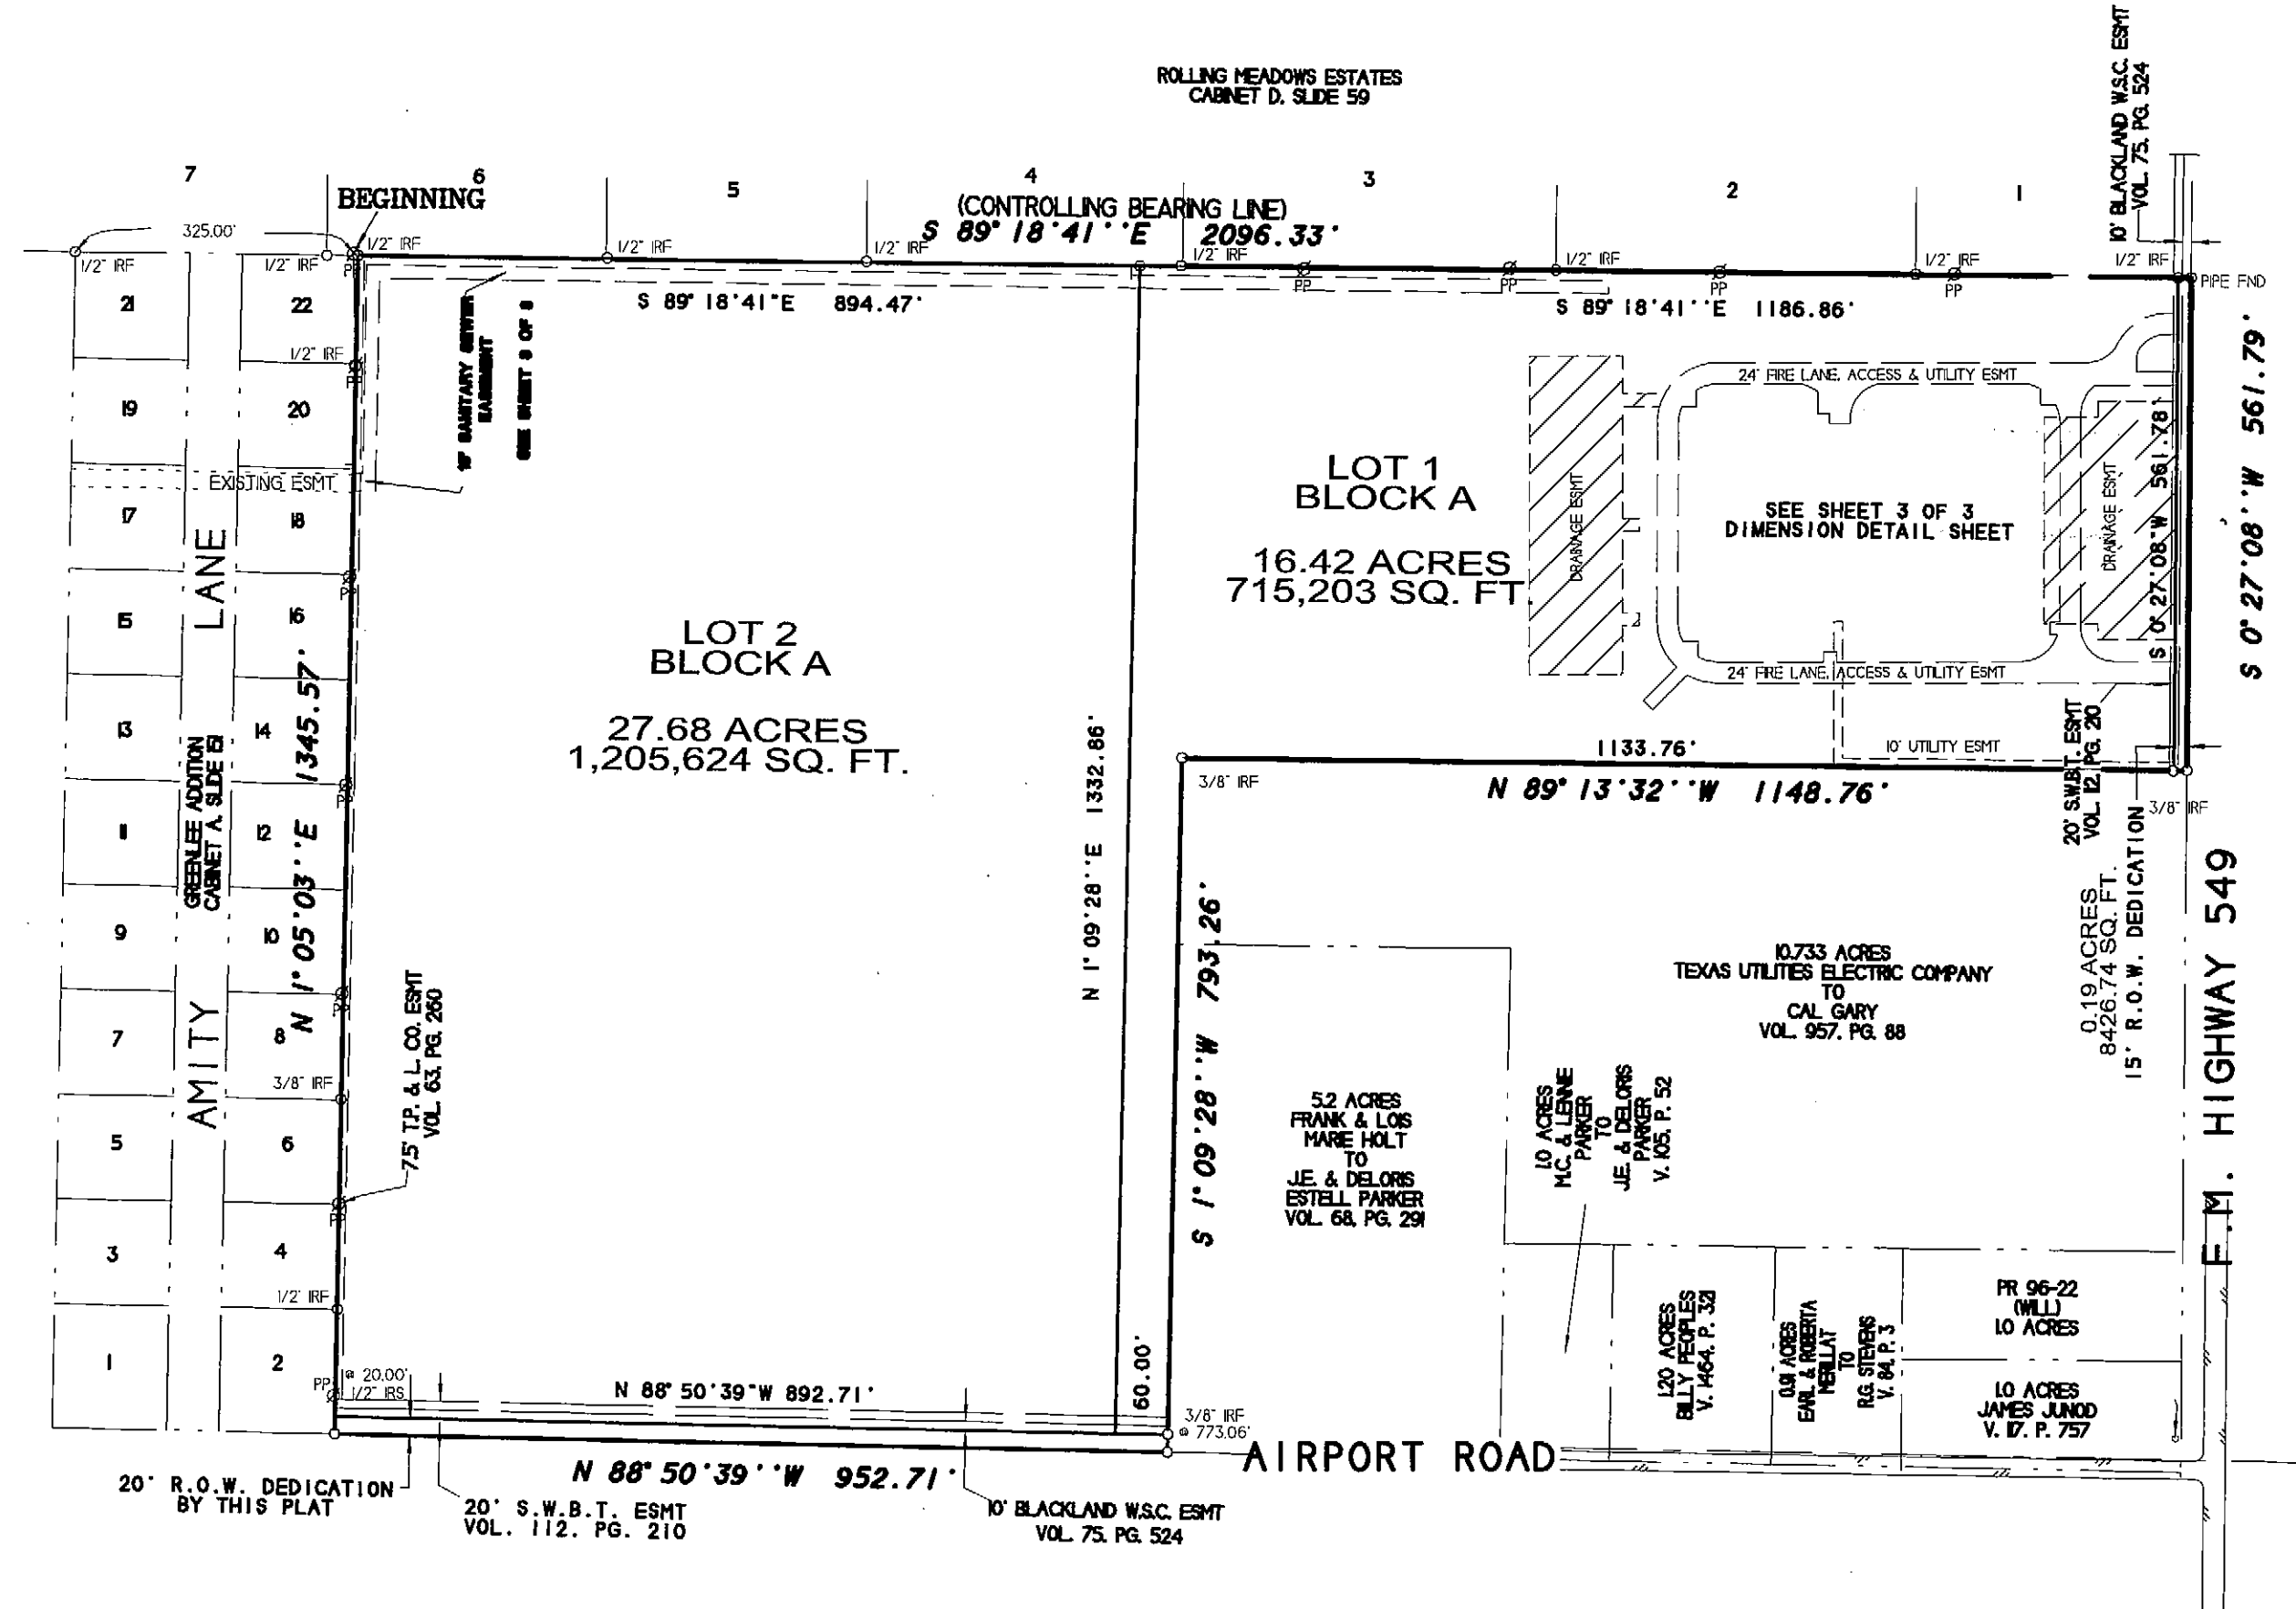

VICINITY MAP
N.T.S.

NOTES
1) According to F.E.M.A. Flood Insurance Rate Map, Community Panel No. 480547 0005 C dated June 16, 1992, this property lies in Zone X. This property does not appear to lie within a 100-year flood plain.

OWNER:
ROCKWALL LAKESIDE CHURCH OF CHRIST
CONTACT: ROY GARNER
PHONE: (972) 771-0074

F 72-73-74

FINAL PLAT
ROCKWALL LAKESIDE CHURCH OF CHRIST ADDITION
2 LOTS 44.29 ACRES
E.M. ELLIOTT SURVEY, ABSTRACT NO. 77
CITY OF ROCKWALL
ROCKWALL COUNTY, TEXAS

R.S.C.
ROCKWALL SURVEYING CO., INC. LAND SURVEYING
1984 S. FM 551 ROYSE CITY, TX 75189 972-772-5434 PHONE 972-772-5443 FAX

SHEET 1 OF 3

SURVEY DATE JANUARY 16, 2004
SCALE 1" = 200' FILE # 20020108PP
CLIENT GARNER

FILED FOR RECORD
ROCKWALL COUNTY
04 JUL 22 AM 9:48
PAULETTE BURKS
CO. CLERK
RY: _____ DEPUTY

OWNER'S CERTIFICATE (Public Dedication)

STATE OF TEXAS COUNTY OF ROCKWALL

WHEREAS ROCKWALL LAKESIDE CHURCH OF CHRIST, BEING THE OWNER OF A TRACT OF land in the County of Rockwall, State of Texas, said tract being described as follows:

All that certain lot, tract or parcel of land situated in the E.M. ELLIOTT SURVEY, ABSTRACT NO. 77, City of Rockwall, Rockwall County, Texas, and being a part of that 64.88 acres tract of land as described in a Warranty deed from T.B. Moss and wife, Carolyn L. Moss to R.G. Stephens, Joseph Funk, and J.E. Overall, Jr., dated July 21, 1971 and being recorded in Volume 97, Page 420 of the Deed Records of Rockwall County, Texas, and being more particularly described as follows:

BEGINNING at a 1/2" iron rod found for corner in the North line of said 64.88 acres tract of land, said point being S. 89 deg. 18 min. 40 sec. E., 325.00 feet from the Northwest corner of same, and being in the South line of Lot 6, ROLLING MEADOWS ESTATES, an Addition to the City of Rockwall, Texas, according to the Plat thereof recorded in Cabinet D, Slide 59 of the Plat Records of Rockwall County, Texas, said point also being at the Northeast corner of Lot 22, Greenlee Addition, an Addition to the City of Rockwall, Texas, according to the Plat thereof recorded in Cabinet A, Slide 151 of the Plat Records of Rockwall County, Texas;

THENCE S. 89 deg. 18 min. 40 sec. E. (Controlling bearing line) along the North line of said 64.88 acres tract and the South line of ROLLING MEADOWS ESTATES, a distance of 2096.33 feet to a 1/2" iron rod found for corner in the West right-of-way line of F.M. Highway 548;

THENCE S. 00 deg. 27 min. 08 sec. W. along said right-of-way line, a distance of 561.79 feet to a 3/8" iron rod found for corner at the Northeast corner of a 10.733 acres tract of land as described in a Deed to Cal Gary as recorded in Volume 957, Page 88 of the Real Property Records of Rockwall County, Texas;

THENCE S. 01 deg. 09 min. 28 sec. W. at 773.06 feet pass a 3/8" iron rod found for witness and continuing for a total distance of 793.26 feet to a point for corner in the center of Airport Road;

THENCE N. 88 deg. 50 min. 39 sec. W. along the center of Airport Road, a distance of 952.71 feet to a point for corner at the Southeast corner of Greenlee Addition;

THENCE N. 01 deg. 05 min. 03 sec. E., at 20.00 feet pass a 1/2" iron rod with yellow plastic cap stamped "R.S.C.I. RPLS 5034" set for witness and continuing along the East line of Greenlee Addition for a total distance of 1345.57 feet to the POINT OF BEGINNING and containing 44.29 acres of land.

NOW THEREFORE, KNOW ALL MEN BY THESE PRESENTS:

STATE OF TEXAS COUNTY OF ROCKWALL

I the undersigned owner of the land shown on this plat, and designated herein as ROCKWALL LAKESIDE CHURCH OF CHRIST ADDITION an Addition to the City of Rockwall, Texas and whose name is subscribed hereto, hereby dedicated to the use of public forever all streets, alleys parks water courses, drains, easements and public places thereon shown on the purpose and consideration therein expressed. I further certify that all other parties who have a mortgage or lien interest in the subdivision have been notified and signed this plat.

I understand and do hereby reserve the easement strips shown on this plat for the purposes stated and for the mutual use and accommodation of all utilities desiring to use or using same.

I also understand the following:

- 1. No buildings shall be constructed or placed upon, over, or across the utility easements as described herein.
2. Any public utility shall have the right to remove and keep removed all or part of any buildings, fences, trees, shrubs, or other growths or improvements which in any way endanger or interfere with construction, maintenance or efficiency of their respective system on any of these easement strips; and any public utility shall at all times have the right of ingress or egress to, from and upon the said easement strips for purpose of construction, reconstruction, inspecting, patrolling maintaining, and either adding to or removing all or part of their respective system without the necessity of, at any time, procuring the permission of anyone.
3. The City of Rockwall will not be responsible for any claims of any nature resulting from or occasional by the establishment of grade of streets in the subdivision.
4. The developer and subdivision engineer shall bear total responsibility for storm drain improvements.
5. The developer shall be responsible for the necessary facilities to provide drainage patterns and drainage controls such properties within the drainage area are not adversely affected by storm drainage from the development.
6. No house dwelling unit, or other structure shall be constructed on any lot in this addition by the owner or any other person until the developer and/or owner has complied with all requirements of the Subdivision Regulations of the City of Rockwall regarding improvements with respect to the entire block on the street or streets on which property abuts, including the actual installation of streets with the required base and paving, curb and gutter, water and sewer, drainage structures, storm structures, storm sewers and alleys, all according to the specifications of the City of Rockwall; or

Until an escrow deposit, sufficient to pay for the cost of such improvements, as determined by the city's engineer and/or city administrator, computed on a private commercial rate basis, has been made with the city secretary, accompanied by an agreement signed by the developer and/or owner authorizing the city to make such improvements at prevailing private commercial rates, or have the same made by a contractor and pay for the same out of the escrow deposit, should the developer and/or owner fail or refuse to install the required improvements within the time stated in such written agreement, but in no case shall the City be obligated to make such improvements itself. Such deposit may be used by the owner and/or developer as progress payments as the work progresses in making such improvements by making certified requisitions to the city secretary, supported by evidence of work done; or

Until the developer and/or owner files a corporate surety bond with the city secretary in a sum equal to the cost of such improvements for the designated area, guaranteeing the installation thereof within the time stated in the bond, which time shall be fixed by the city council of the City of Rockwall.

I further acknowledge that the dedications and/or exaction's made herein are proportional to the impact of the subdivision upon the public services required in order that the development will comport with the present and future growth needs of the City; I, my successors and assigns hereby waive any claim, damage, or cause of action that I may have as a result of the dedication of exaction's made herein.

Milton Halbert (Signature)


STATE OF TEXAS COUNTY OF ROCKWALL

Before me, the undersigned authority, on this day personally appeared MILTON HALBERT, known to me to be the person whose name is subscribed to the foregoing instrument, and acknowledged to me that he executed the same for the purpose and consideration therein stated.

Given upon my hand and seal of office this 1st day of July 2004

Jenell Lee Strickland (Signature) Notary Public in and for the State of Texas

2-16-08 My Commission Expires:

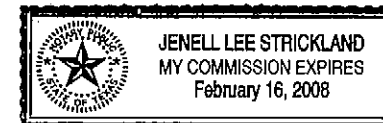


NOTE: It shall be the policy of the City of Rockwall to withhold issuing building permits until all streets, water, sewer and storm drainage systems have been accepted by the City. The approval of a plat by the City does not constitute any representation, assurance or guarantee that any building within such plat shall be approved, authorized or permit therefore issued, nor shall such approval constitute any representation, assurance or guarantee by the City of the adequacy and availability for water for personal use and fire protection within such plat, as required under Ordinance 83-54.

SURVEYOR'S CERTIFICATE

NOW THEREFORE KNOW ALL MEN BY THESE PRESENTS:

THAT I, Harold D. Fetty, III, R.P.L.S. No. 5034, do hereby certify that I prepared this plat from an actual and accurate survey of the land, and that the corner monuments shown thereon were properly placed under my personal supervision.

Harold D. Fetty, III (Signature) Registered Professional Land Surveyor No. 5034

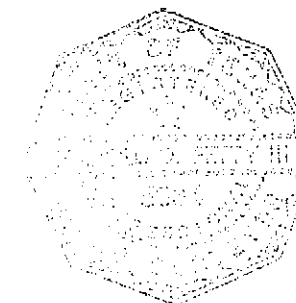

RECOMMENDED FOR FINAL APPROVAL

Planning and Zoning Commission (Signature)

7/21/04 Date

APPROVED

I hereby certify that the above and foregoing plat of ROCKWALL LAKESIDE CHURCH OF CHRIST ADDITION, an addition to the City of Rockwall, Texas was approved by the City Council of the City of Rockwall on the 17 day of July, 2004.


This approval shall be invalid unless the approved plat for such addition is recorded in the office of the County Clerk of Rockwall County, Texas, within one hundred eighty (180) days from said date final approval.

Said addition shall be subject to all the requirements of the Subdivision Regulations of the City of Rockwall.

WITNESS OUR HANDS, this 21st day of July, 2004.

Mayor, City of Rockwall (Signature)

City Secretary, City of Rockwall (Signature)

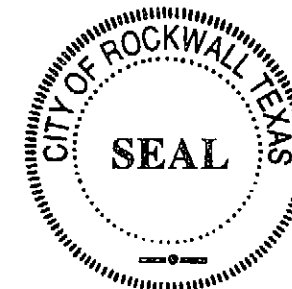

Chuck Todd 7-2-04 CITY ENGINEER

FINAL PLAT

ROCKWALL LAKESIDE CHURCH OF CHRIST ADDITION

2 LOTS 44.29 ACRES

E.M. ELLIOTT SURVEY, ABSTRACT NO. 77

CITY OF ROCKWALL ROCKWALL COUNTY, TEXAS

OWNER :

ROCKWALL LAKESIDE CHURCH OF CHRIST CONTACT: ROY GARNER PHONE: (972) 771-0074

F. 72-73-74


SHEET 2 OF 3

RSC LAND SURVEYING

306 E. WASHINGTON, SUITE C ROCKWALL, TEXAS 75087 PHONE (972) 772-5434 FAX (972) 772-5443

SURVEY DATE JANUARY 16, 2004 SCALE 1" = 200' FILE # 20020108PF CLIENT GARNER

FILED FOR RECORD ROCKWALL CO. TEXAS 04 JUL 22 AM 9:47 ROULETTE BURKS CO. CLERK DEPUTY

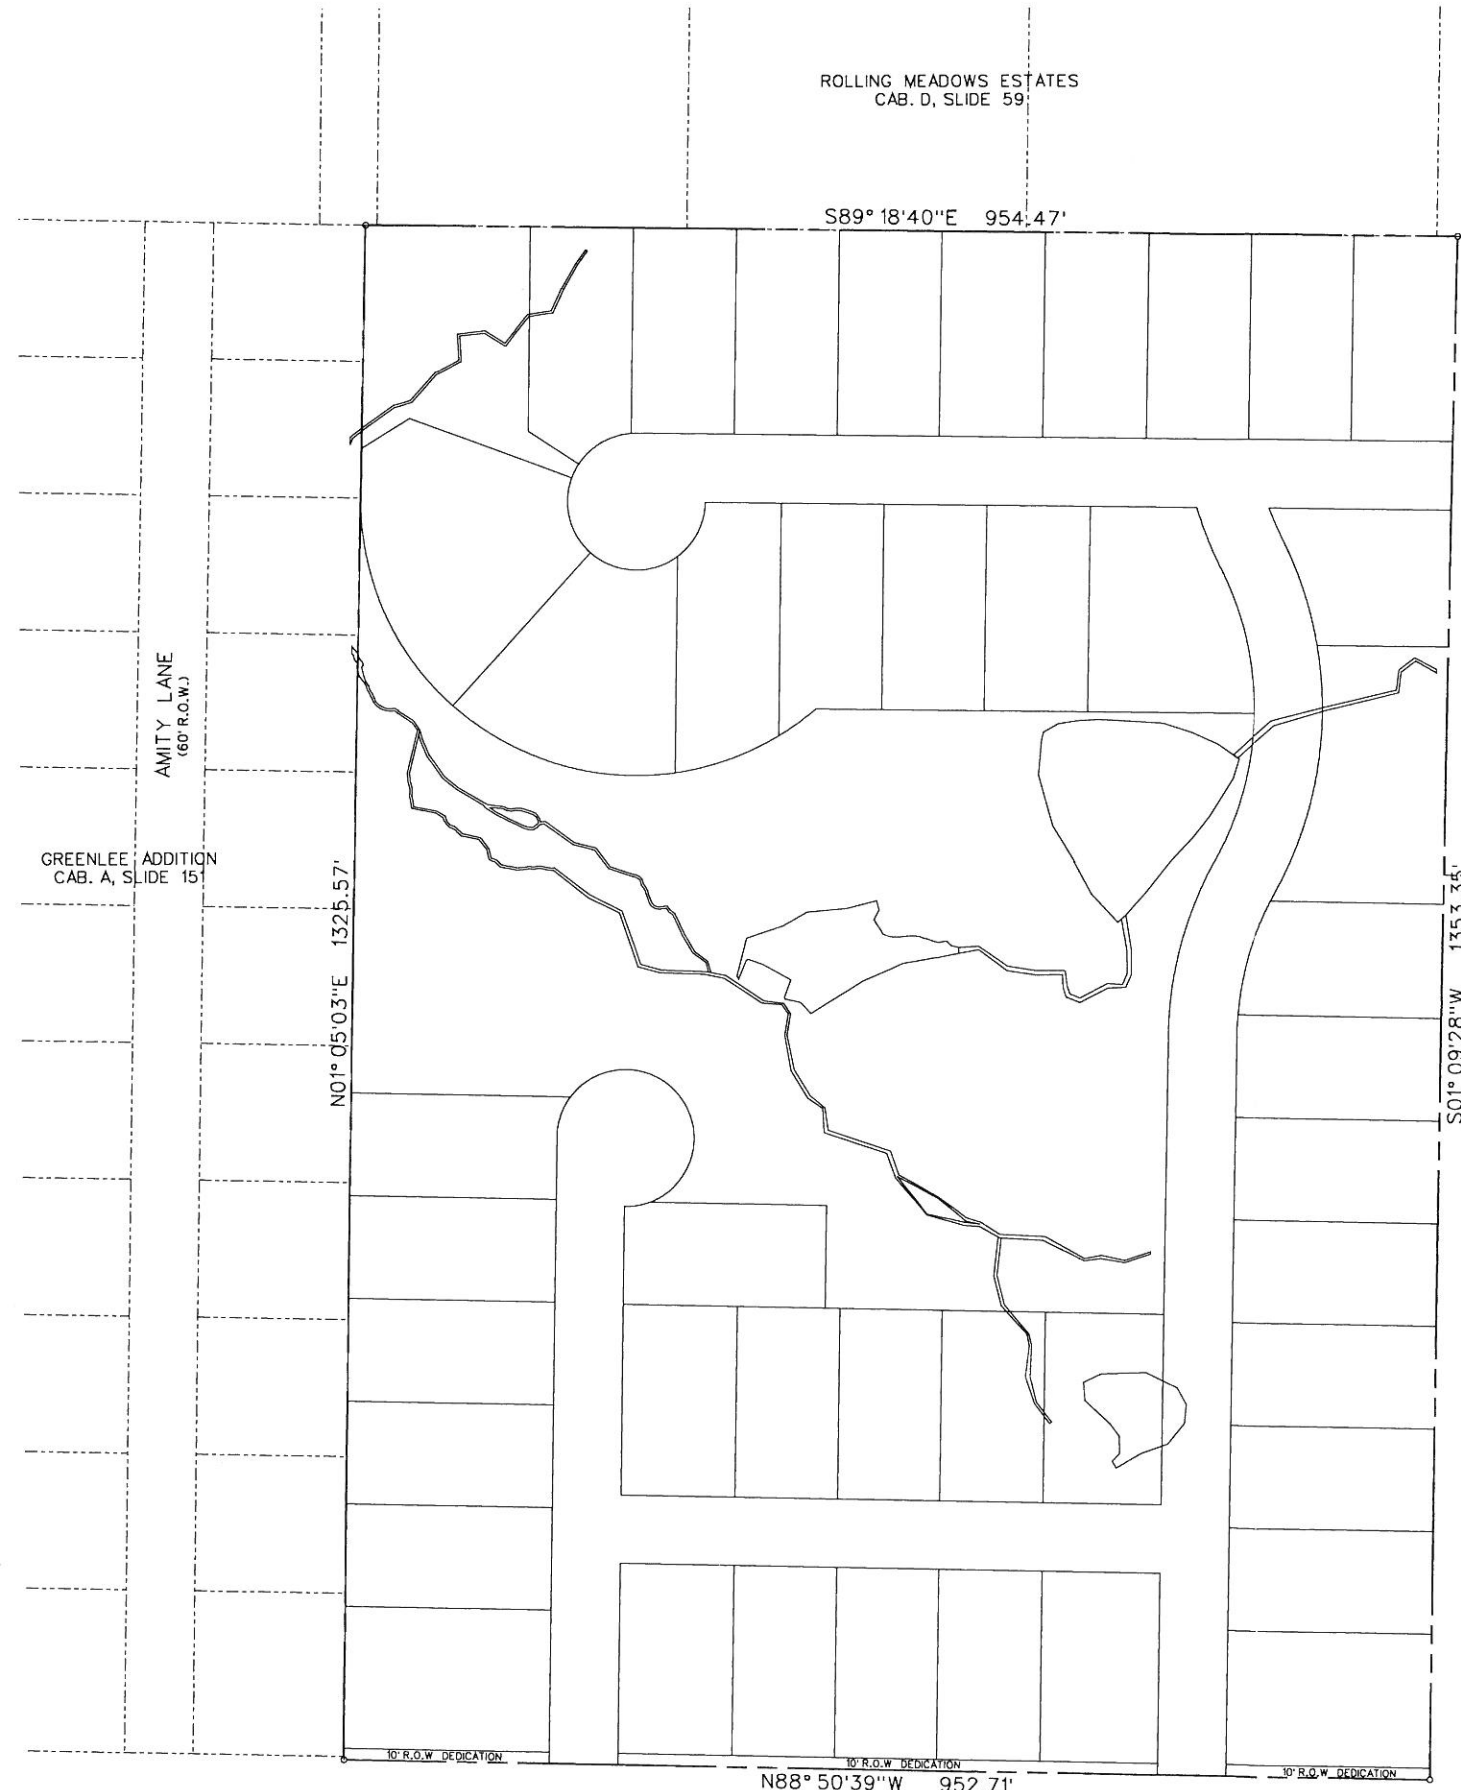

ROLLING MEADOWS ESTATES
CAB. D, SLIDE 59

S89° 18' 40" E 954.47'

AMITY LANE
(60' R.O.W.)

GREENLEE ADDITION
CAB. A, SLIDE 151

N01° 05' 03" E 1325.57'


S01° 09' 28" W 1353.35'

N88° 50' 39" W 952.71'


AIRPORT ROAD

LOT A BLOCK A
ROCKWALL LAKESIDE
CHURCH OF CHRIST ADDITION
CAB. F, PG. 72

MARK E. PARKER
PROBATE CAUSE PRO9-18

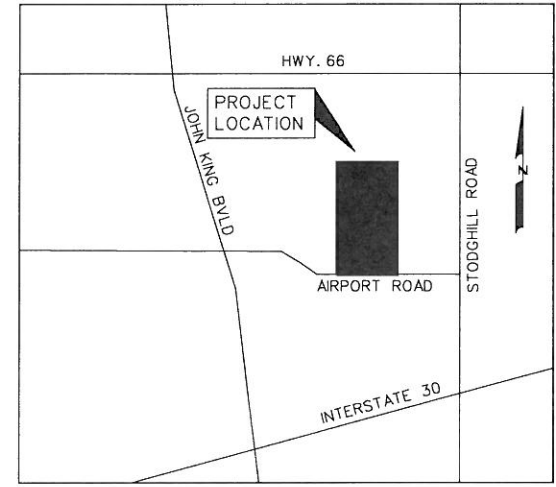

LOCATION MAP
N.T.S.

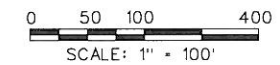

CONCEPT PLAN
OF
LAKESIDE CHURCH TRACT

SITUATED IN THE
E.M. ELLIOTT SURVEY, ABSTRACT NO. 77

IN THE
CITY OF ROCKWALL
ROCKWALL COUNTY, TEXAS

PREPARED BY
CORWIN ENGINEERING, INC.
200 W. BELMONT, SUITE E
ALLEN, TEXAS 75013
972-396-1200

APPLICANT
SKORBURG COMPANY
8214 WESTCHESTER DRIVE, SUITE 710
DALLAS, TEXAS 75225

TOTAL OPEN SPACE	<u>8.52 AC.</u>
TOTAL ACRES	<u>29.541</u>
TOTAL RESIDENTIAL LOTS	<u>42</u>
RESIDENTIAL DENSITY	<u>1.42</u>

APRIL 2015 SCALE 1" = 100'