



DEVELOPMENT APPLICATION

City of Rockwall
Planning and Zoning Department
385 S. Goliad Street
Rockwall, Texas 75087

STAFF USE ONLY

PLANNING & ZONING CASE NO.

NOTE: THE APPLICATION IS NOT CONSIDERED ACCEPTED BY THE CITY UNTIL THE PLANNING DIRECTOR AND CITY ENGINEER HAVE SIGNED BELOW.

DIRECTOR OF PLANNING:

CITY ENGINEER:

PLEASE CHECK THE APPROPRIATE BOX BELOW TO INDICATE THE TYPE OF DEVELOPMENT REQUEST (SELECT ONLY ONE BOX):

PLATTING APPLICATION FEES:

- MASTER PLAT (\$100.00 + \$15.00 ACRE) ¹
- PRELIMINARY PLAT (\$200.00 + \$15.00 ACRE) ¹
- FINAL PLAT (\$300.00 + \$20.00 ACRE) ¹
- REPLAT (\$300.00 + \$20.00 ACRE) ¹
- AMENDING OR MINOR PLAT (\$150.00)
- PLAT REINSTATEMENT REQUEST (\$100.00)

SITE PLAN APPLICATION FEES:

- SITE PLAN (\$250.00 + \$20.00 ACRE) ¹
- AMENDED SITE PLAN/ELEVATIONS/LANDSCAPING PLAN (\$100.00)

ZONING APPLICATION FEES:

- ZONING CHANGE (\$200.00 + \$15.00 ACRE) ¹
- SPECIFIC USE PERMIT (\$200.00 + \$15.00 ACRE) ^{1 & 2}
- PD DEVELOPMENT PLANS (\$200.00 + \$15.00 ACRE) ¹

OTHER APPLICATION FEES:

- TREE REMOVAL (\$75.00)
- VARIANCE REQUEST/SPECIAL EXCEPTIONS (\$100.00) ²

NOTES:

¹ IN DETERMINING THE FEE, PLEASE USE THE EXACT ACREAGE WHEN MULTIPLYING BY THE PER ACRE AMOUNT. FOR REQUESTS ON LESS THAN ONE ACRE, ROUND UP TO ONE (1) ACRE
² A \$1,000.00 FEE WILL BE ADDED TO THE APPLICATION FEE FOR ANY REQUEST THAT INVOLVES CONSTRUCTION WITHOUT OR NOT IN COMPLIANCE TO AN APPROVED BUILDING PERMIT

PROPERTY INFORMATION [PLEASE PRINT]

ADDRESS NE CORNER OF SH-66 AND N JOHN KING BLVD

SUBDIVISION LADERA ROCKWALL

LOT 1 BLOCK A

GENERAL LOCATION NE CORNER OF SH-66 AND N JOHN KING BLVD

ZONING, SITE PLAN AND PLATTING INFORMATION [PLEASE PRINT]

CURRENT ZONING	PD	CURRENT USE	SINGLE FAMILY RESIDENTIAL
PROPOSED ZONING	PD	PROPOSED USE	SINGLE FAMILY RESIDENTIAL
ACREAGE	37.8	LOTS [CURRENT]	1
		LOTS [PROPOSED]	1

SITE PLANS AND PLATS: BY CHECKING THIS BOX YOU ACKNOWLEDGE THAT DUE TO THE PASSAGE OF HB3167 THE CITY NO LONGER HAS FLEXIBILITY WITH REGARD TO ITS APPROVAL PROCESS, AND FAILURE TO ADDRESS ANY OF STAFF'S COMMENTS BY THE DATE PROVIDED ON THE DEVELOPMENT CALENDAR WILL RESULT IN THE DENIAL OF YOUR CASE.

OWNER/APPLICANT/AGENT INFORMATION [PLEASE PRINT/CHECK THE PRIMARY CONTACT/ORIGINAL SIGNATURES ARE REQUIRED]

<input type="checkbox"/> OWNER	RW LADERA, LLC	<input type="checkbox"/> APPLICANT	McADAMS CO.
CONTACT PERSON	JOHN DELIN	CONTACT PERSON	ALEC BIDWELL
ADDRESS	361 W. BYRON NELSON BLVD. STE 104	ADDRESS	201 COUNTRY VIEW DR.
CITY, STATE & ZIP	ROCKWALL, TX 76262	CITY, STATE & ZIP	ROCKWALL, TX 76262
PHONE	817-430-3318	PHONE	469-496-2043
E-MAIL	JOHN@INTEGRITYGROUPS.COM	E-MAIL	ABIDWELL@MCADAMSCO.COM

NOTARY VERIFICATION [REQUIRED]


BEFORE ME, THE UNDERSIGNED AUTHORITY, ON THIS DAY PERSONALLY APPEARED JOHN DELIN [OWNER] THE UNDERSIGNED, WHO STATED THE INFORMATION ON THIS APPLICATION TO BE TRUE AND CERTIFIED THE FOLLOWING:

"I HEREBY CERTIFY THAT I AM THE OWNER FOR THE PURPOSE OF THIS APPLICATION; ALL INFORMATION SUBMITTED HEREIN IS TRUE AND CORRECT; AND THE APPLICATION FEE OF \$ 100.00 TO COVER THE COST OF THIS APPLICATION, HAS BEEN PAID TO THE CITY OF ROCKWALL ON THIS THE sixteenth DAY OF December, 2021 BY SIGNING THIS APPLICATION. I AGREE THAT THE CITY OF ROCKWALL (I.E. "CITY") IS AUTHORIZED AND PERMITTED TO PROVIDE INFORMATION CONTAINED WITHIN THIS APPLICATION TO THE PUBLIC. THE CITY IS ALSO AUTHORIZED AND PERMITTED TO REPRODUCE ANY COPIES OF INFORMATION SUBMITTED IN CONJUNCTION WITH THIS APPLICATION, IF SUCH REPRODUCTION IS ASSOCIATED OR IN RESPONSE TO A REQUEST FOR PUBLIC INFORMATION."


GIVEN UNDER MY HAND AND SEAL OF OFFICE ON THIS THE 16th DAY OF December, 2021.

OWNER'S SIGNATURE

NOTARY PUBLIC IN AND FOR THE STATE OF TEXAS.

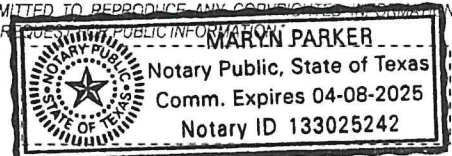


MY COMMISSION EXPIRES

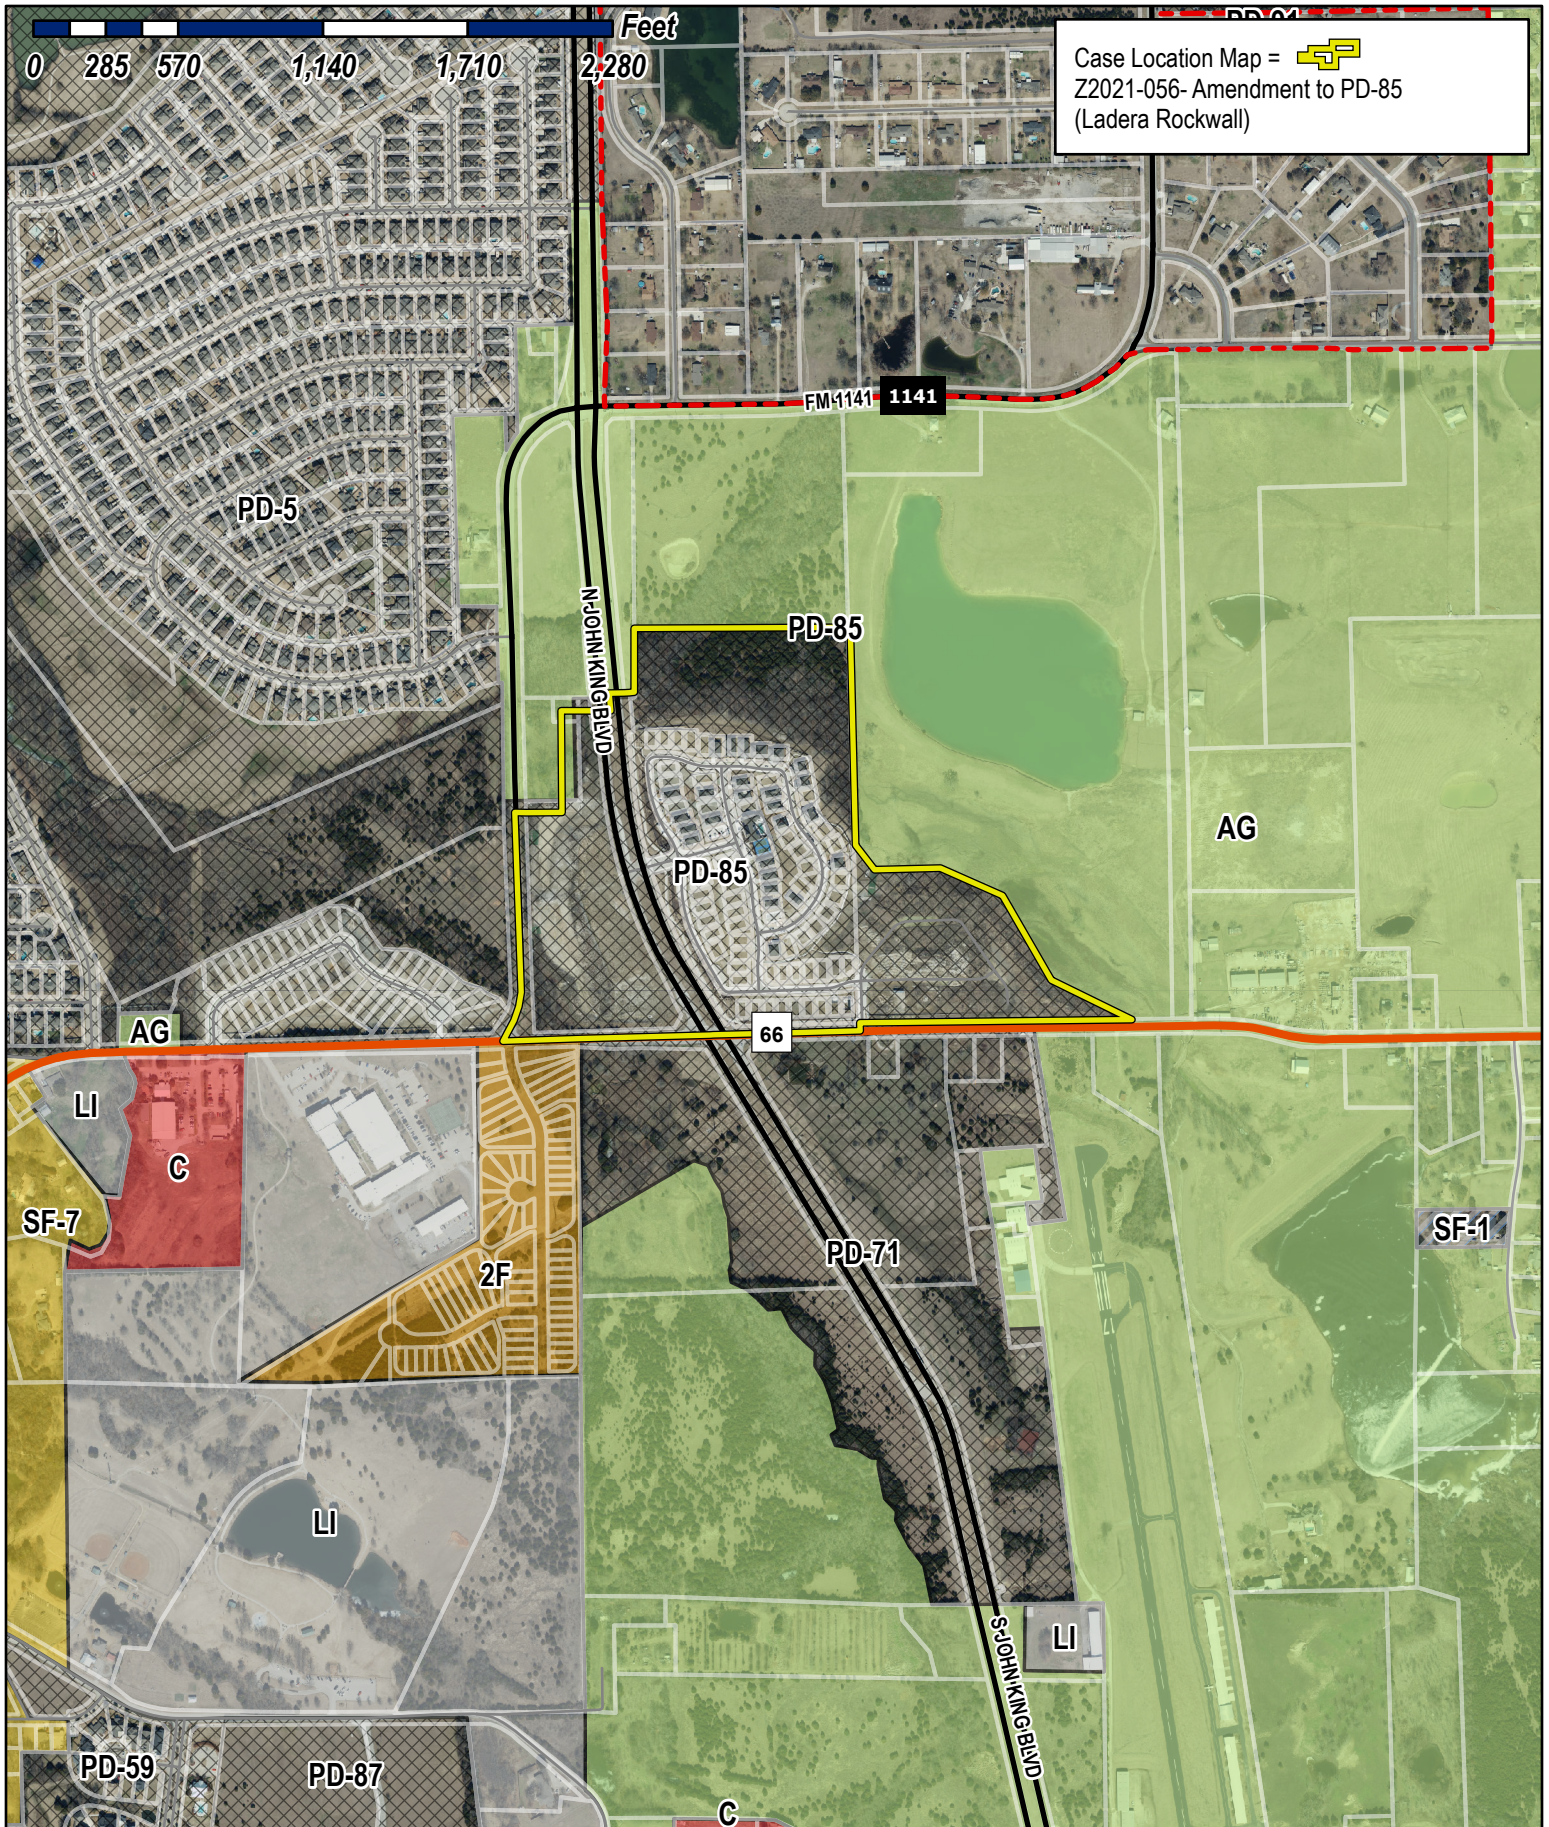

City of Rockwall

Planning & Zoning Department
 385 S. Goliad Street
 Rockwall, Texas 75032
 (P): (972) 771-7745
 (W): www.rockwall.com

The City of Rockwall GIS maps are continually under development and therefore subject to change without notice. While we endeavor to provide timely and accurate information, we make no guarantees. The City of Rockwall makes no warranty, express or implied, including warranties of merchantability and fitness for a particular purpose. Use of the information is the sole responsibility of the user.

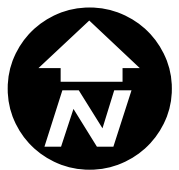




City of Rockwall

Planning & Zoning Department
385 S. Goliad Street
Rockwall, Texas 75087
(P): (972) 771-7745
(W): www.rockwall.com


The City of Rockwall GIS maps are continually under development and therefore subject to change without notice. While we endeavor to provide timely and accurate information, we make no guarantees. The City of Rockwall makes no warranty, express or implied, including warranties of merchantability and fitness for a particular purpose. Use of the information is the sole responsibility of the user.

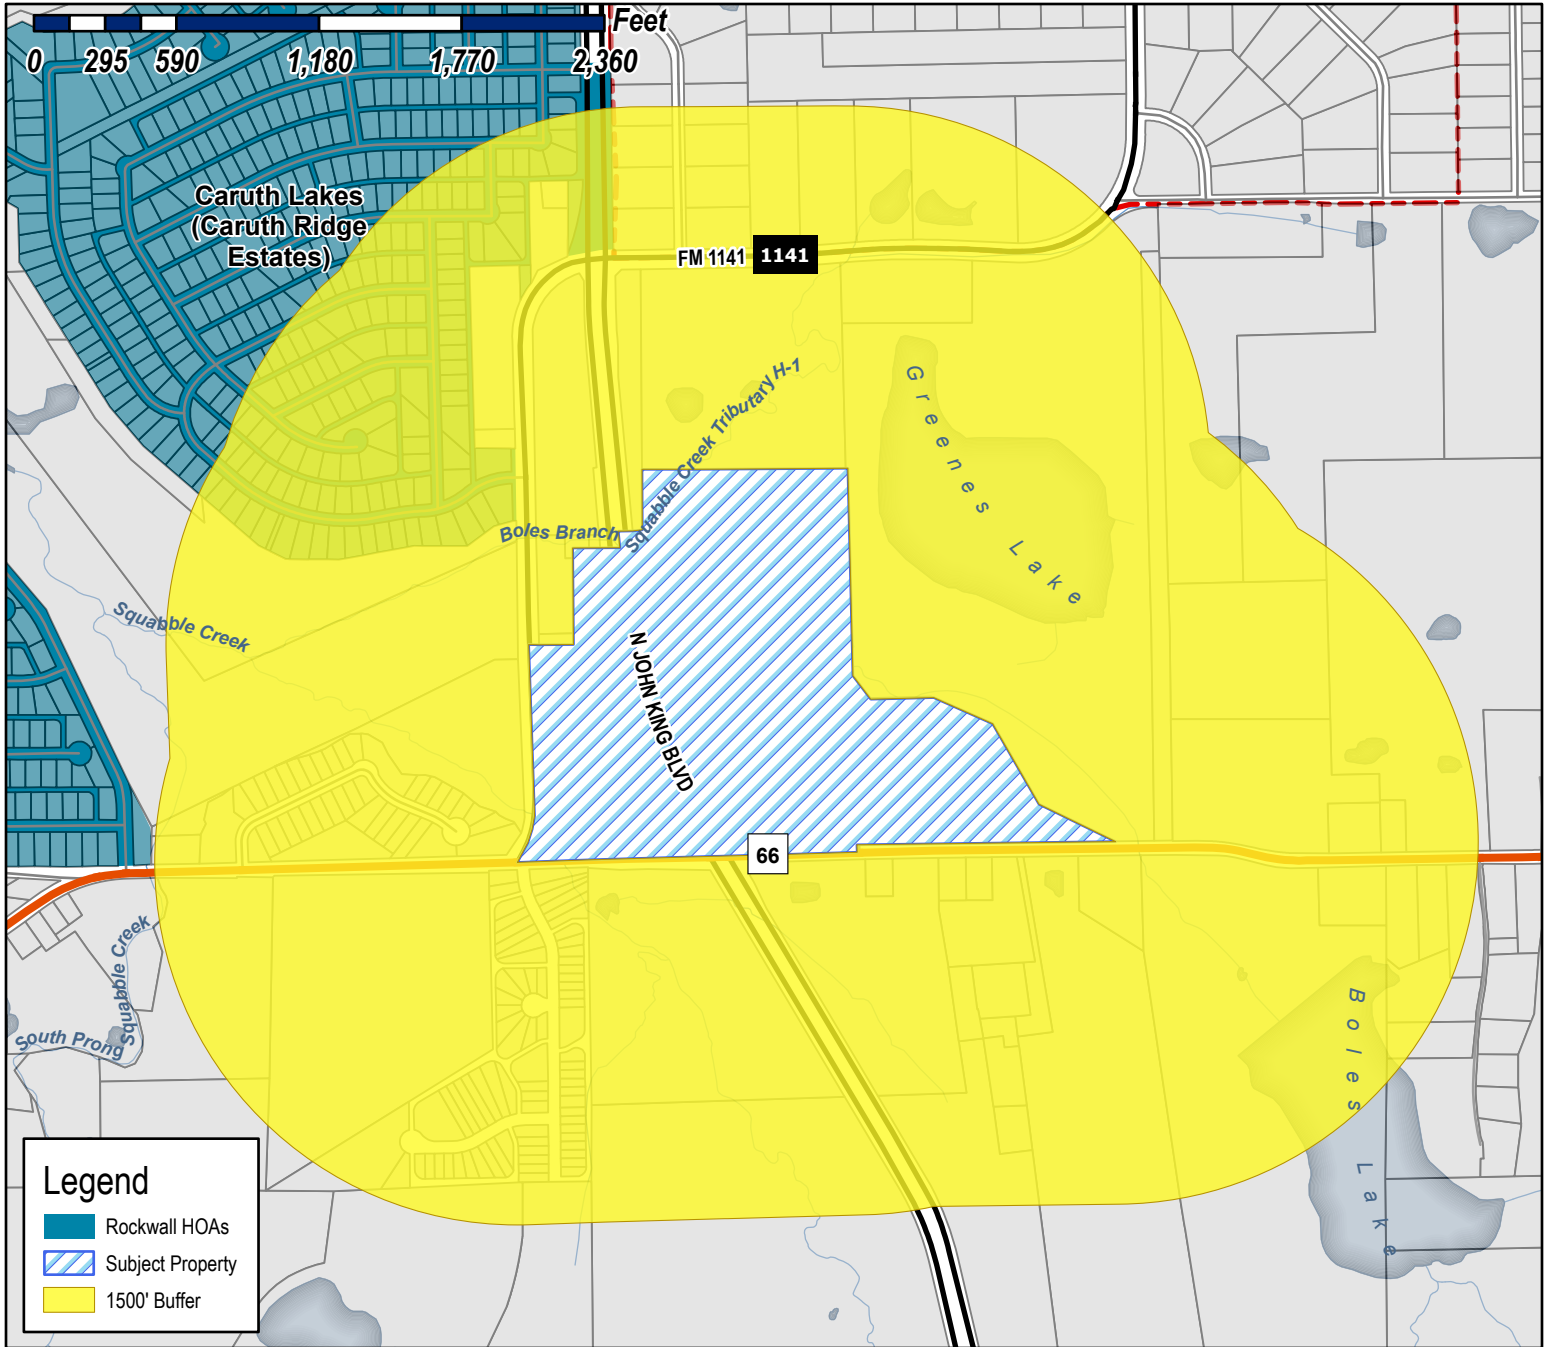

Case Number: Z2021-056
Case Name: Amendment to PD-85
 (Ladera Rockwall)
Case Type: Zoning
Zoning: Planned Development District 85
 (PD-85)
Case Address: Corner of N. John King & SH66

Date Saved: 12/16/2021

For Questions on this Case Call (972) 771-7745

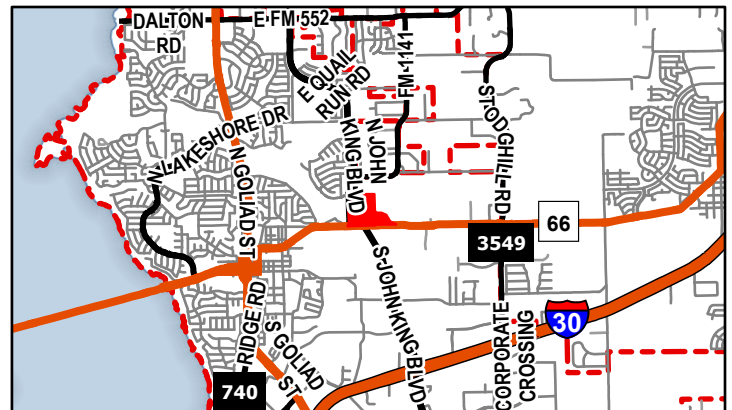





City of Rockwall


Planning & Zoning Department
385 S. Goliad Street
Rockwall, Texas 75087
(P): (972) 771-7745
(W): www.rockwall.com

The City of Rockwall GIS maps are continually under development and therefore subject to change without notice. While we endeavor to provide timely and accurate information, we make no guarantees. The City of Rockwall makes no warranty, express or implied, including warranties of merchantability and fitness for a particular purpose. Use of the information is the sole responsibility of the user.

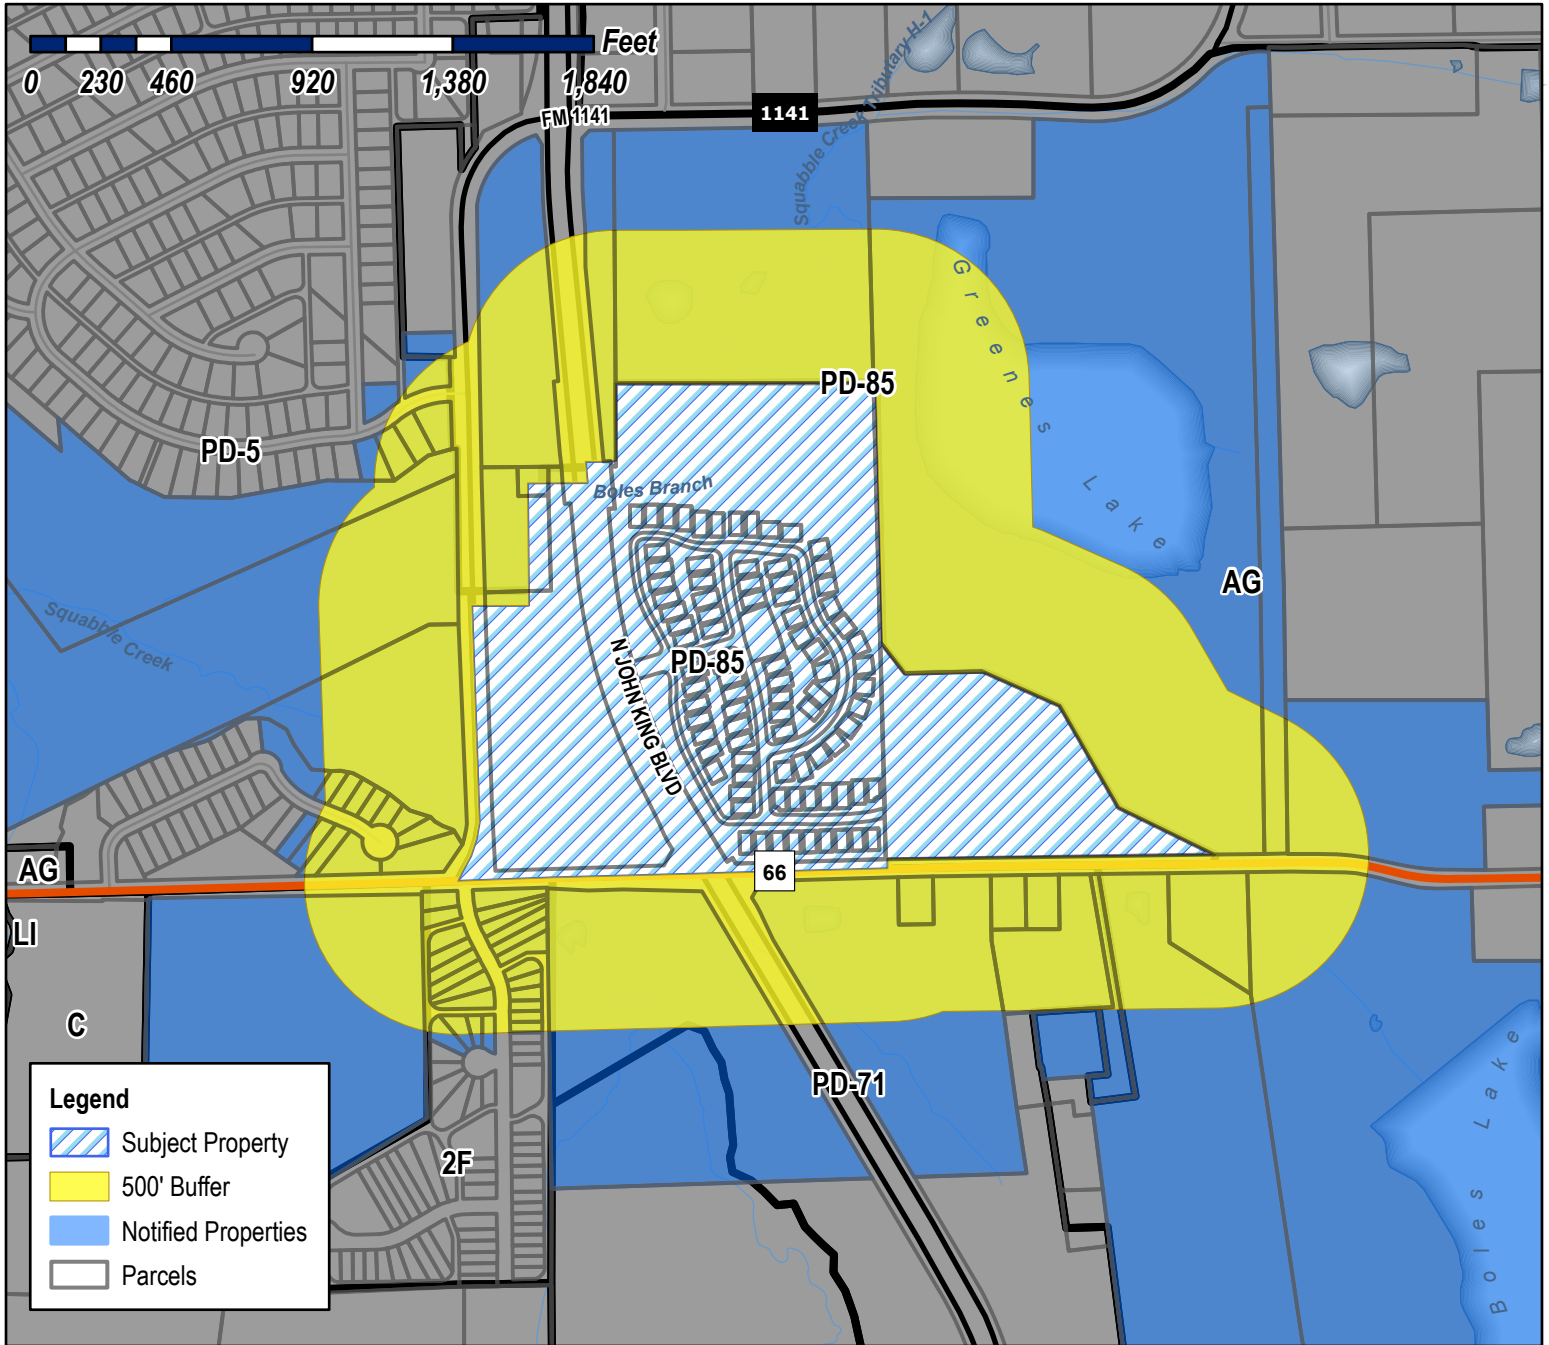


Case Number: Z2021-056
Case Name: Amendment to PD-85 (Ladera Rockwall)
Case Type: Zoning
Zoning: Planned Development District 85 (PD-85)
Case Address: Corner of N. John King & SH66
Date Saved: 12/16/2021
 For Questions on this Case Call (972) 771-7745

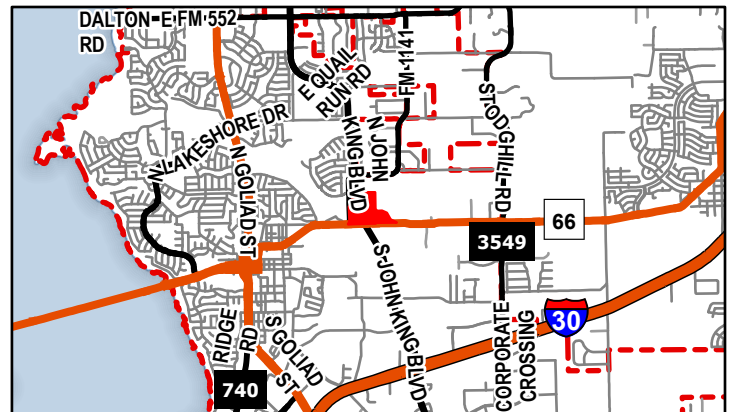

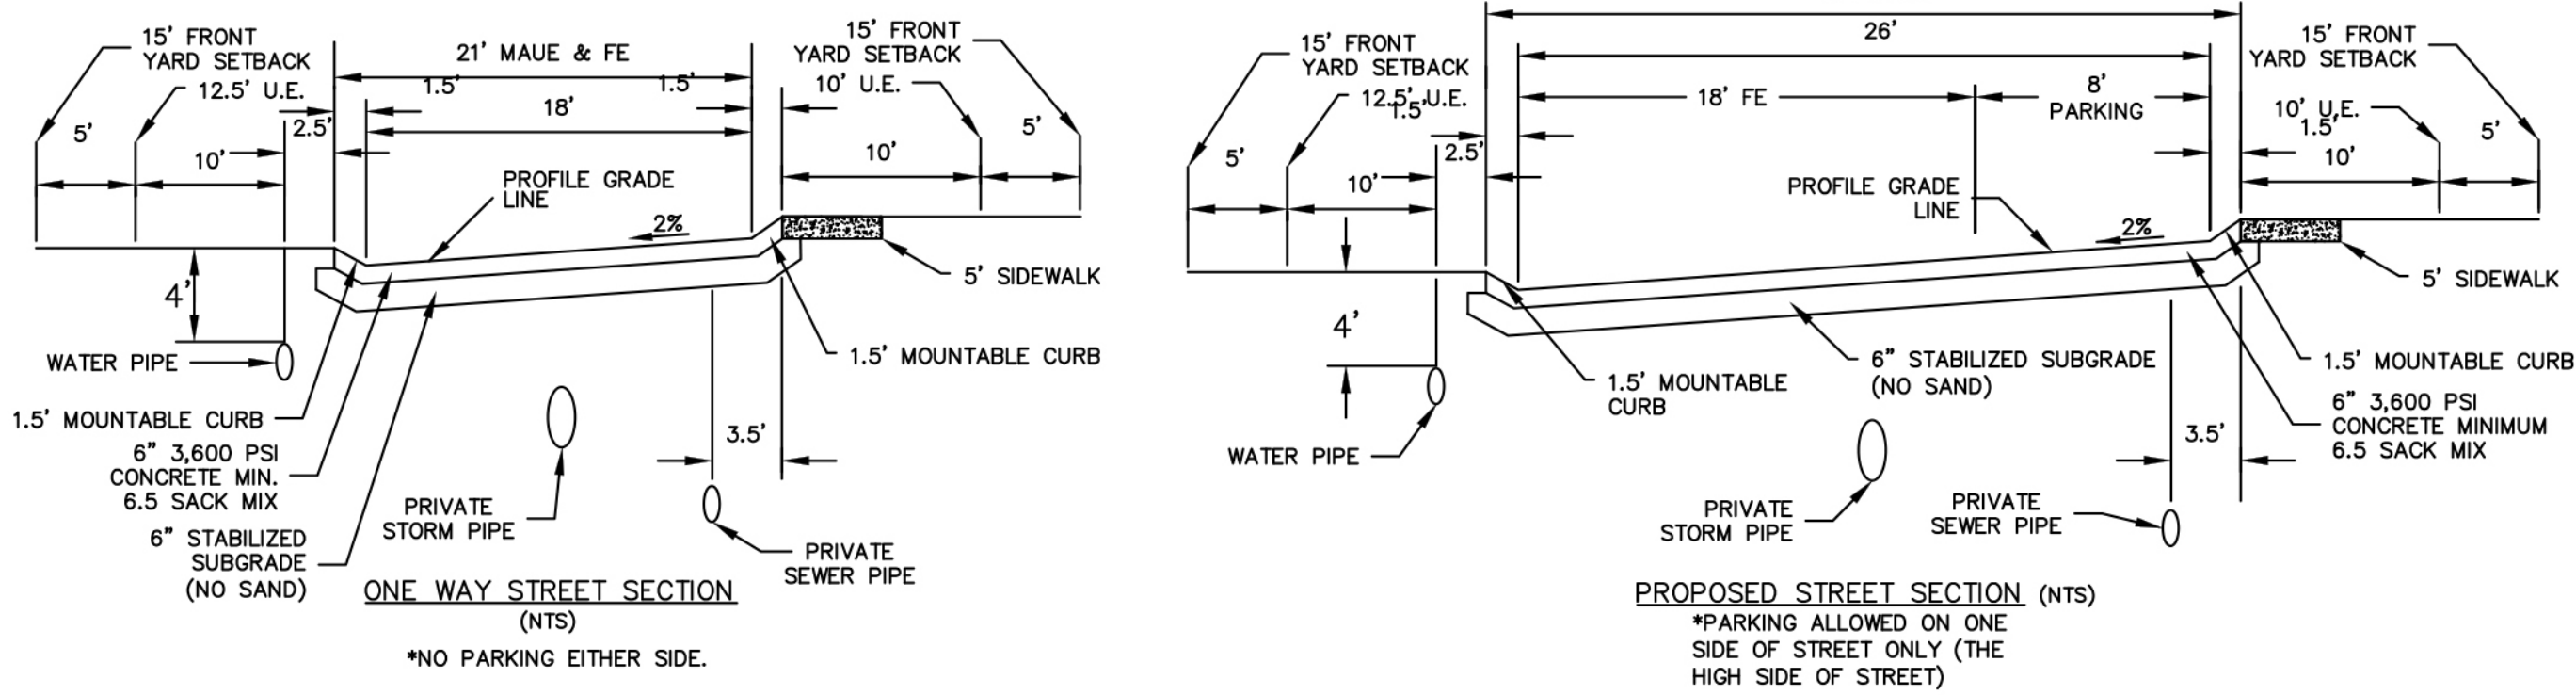



Site Data Summary		
Item	Total	% of Total
Acreage of Proposed Site	37.800 Acres	100%
Flood Plain Acreage	8.86	23.44%
Open Space Acreage	15.2	40.20%
Total Number of Dwelling Units by Type**		
Unit 1: 44.5x80'	11	
Unit 2: 42x77'	27	
Unit 3: 42x72'	10	
Unit 4: 42x70'	26	
Unit 5: 54x60'	21	
Unit 6: 64x50'	6	
Unit 7: 36x59'	16	
Total Units***:	117	
Minimum Dwelling Unit Size:	1,600 SF	
Minimum Open Space:	38%	
Maximum Lot Density:	3.1 DU/acre	
Maximum Height:	35'	
Setbacks:		
Front:	15'	
Side:	6' between units	
Rear:	20' between units	

* Excludes 50% of the total Flood Plain Area
 ** Unit breakdown subject to change based on homeowner preference
 *** Total units may increase but not more than maximum density allows

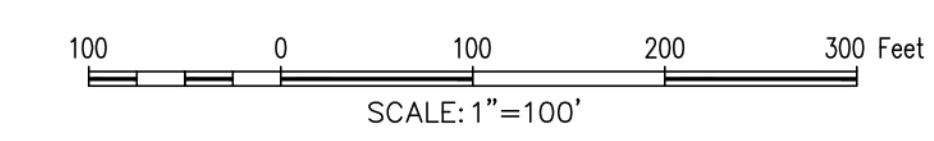

BM: CITY OF ROCKWALL CONTROL MONUMENT "COR-1" CALLED ELEV. 523.27. MEASURED ELEV. = 523.56
 BM: CITY OF ROCKWALL CONTROL MONUMENT "COR-2" CALLED ELEV. 529.10. MEASURED ELEV. = 529.37

- GENERAL NOTES**
- LADERA ROCKWALL SHALL BE COMPLETED IN TWO PHASES.
 - THE LADERA HOA SHALL BE RESPONSIBLE FOR THE MAINTENANCE OF ALL YARDS, OPEN SPACE, LANDSCAPE, DRAINAGE AND PAVING.
 - ALL DIMENSIONS SHOWN ARE TO BACK OF CURB UNLESS OTHERWISE NOTED.
 - ALL PARKING SPOTS ARE 9' WIDE AND 20' DEPTH UNLESS OTHERWISE NOTED. PARALLEL PARKING IS 9' WIDE AND 22' DEEP.
 - TXDOT PERMIT REQUIRED FOR WORK IN TXDOT R.O.W.
 - FOR MORE INFORMATION ON THE CROSS SECTIONS FOR THE ULTIMATE 100 YR FLOODPLAIN REFER TO "HYDROLOGIC AND HYDRAULIC STUDY IN SUPPORT OF LADERA ROCKWALL DEVELOPMENT" PREPARED BY JEA-HYDROTECH ENGINEERING, INC.

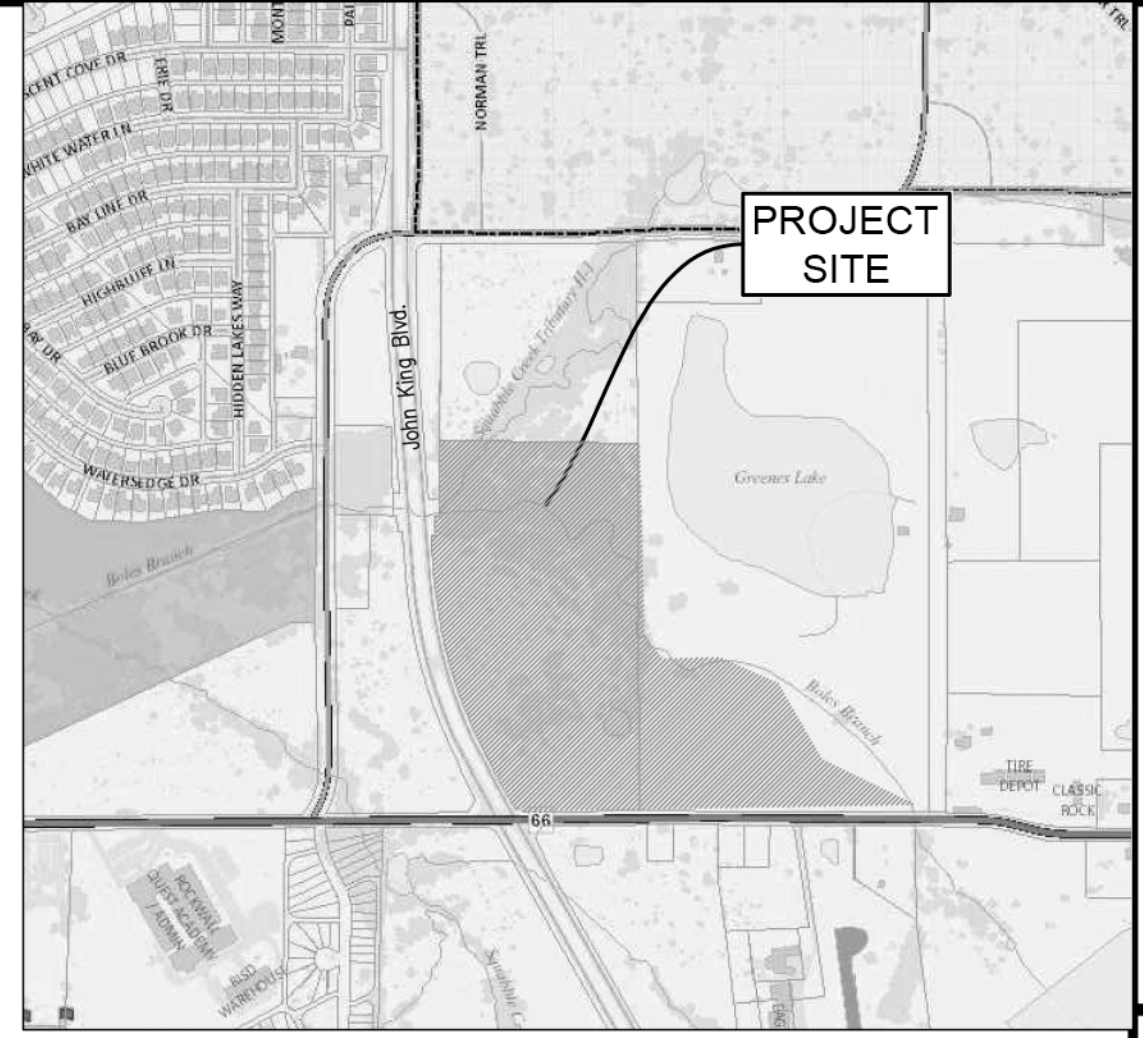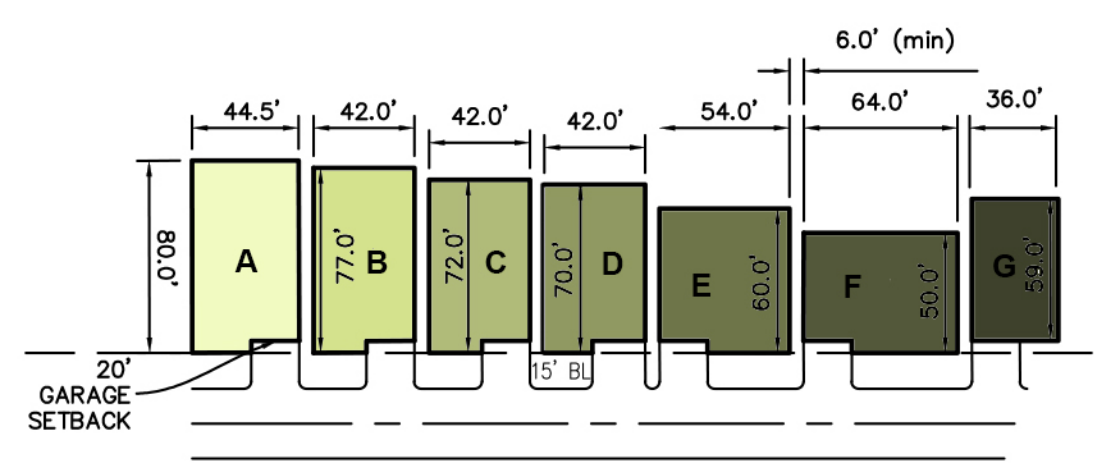

Vicinity Map Not To Scale

LEGAL DESCRIPTION

BEING all that certain lot, tract or parcel of land situated in the M. B. Jones Survey, Abstract No. 122, City of Rockwall, Rockwall County, Texas, and being all of Lot 1, Block A, Ladera Rockwall, an addition to the City of Rockwall, recorded in Document Number 2019000016594 of the Plat Records, Rockwall County, Texas, and being a portion of a called 41.921 acre tract of land described as Tract 3, in deed to John H. Cullins, recorded in Instrument No. 2008-00398743, Deed Records, Rockwall County, Texas, and being part of a called 73.2744 acre tract of land described in deed to Mike L. People, recorded in Volume 850, Page 15, Deed Records, Rockwall County, Texas, and being more particularly described as follows:

BEGINNING 1/2 inch rebar found on the south line of said Lot 1 the southeast corner of said 41.921 acre tract, and the southwest corner of said 73.2744 acre tract and being in the north line of U. S. Highway 66;

THENCE S 88°18'19"W, with the south line of said Lot 1 and the north line of U. S. Highway 66, a distance of 490.46 feet to a 1/2 inch rebar found with cap stamped "G&A CONSULTANTS";

THENCE S 59°20'03" W, a distance of 21.30 feet to a 1/2 inch rebar found with cap stamped "G&A CONSULTANTS";

N 30°39'57" W, a distance of 19.44 feet to a 1/2 inch rebar found with cap stamped "G&A CONSULTANTS";

S 59°20'03" W, a distance of 211.63 feet to a 1/2 inch rebar found with cap stamped "G&A CONSULTANTS";

Northwesterly with a curve to the right having a radius of 1940.00 feet, a central angle of 25°25'15", and an arc length of 860.73 feet, whose chord bears N 17°37'20" W, a distance of 853.69 feet to a 1/2 inch rebar found with cap stamped "G&A CONSULTANTS";

N 05°14'42" W, a distance of 158.73 feet to a 1/2 inch rebar found with cap stamped "G&A CONSULTANTS";

N 84°45'18" E, a distance of 20.00 feet to a 1/2 inch rebar found with cap stamped "G&A CONSULTANTS";

N 05°14'42" W, a distance of 136.88 feet to a 1/2 inch rebar found with cap stamped "G&A CONSULTANTS" in the south line of a called 10.942 acre tract of land described in deed to City of Rockwall, recorded in Instrument No. 2007-00389123, Deed Records, Rockwall County, Texas;

THENCE N 89°26'01" E, with the south line of said 10.942 acre tract, a distance of 15.52 feet to a 1/2 inch rebar found with cap stamped "G&A CONSULTANTS", being the southeast corner thereof;

THENCE N 00°10'47" W, with the east line of said Lot 1 and the east line of said 10.942 acre tract, a distance of 271.63 feet to a 1/2 inch rebar found with cap stamped "G&A CONSULTANTS", being the northwest corner of said Lot 1 and being the southwest corner of a 16.000 acre tract of land described as Tract 2 in deed to Betty Bogard, recorded in Instrument No. 2008-00396742, Deed Records, Rockwall County, Texas;

THENCE N 89°54'11" E, with the north line of said Lot 1 and the south line of said 16.000 acres, a distance of 842.15 feet to a 1/2 inch rebar found with cap stamped "G&A CONSULTANTS", being the northerly northeast corner of said Lot 1, being the southeast corner of said 16.000 acre tract and being in the west line of said 73.2744 acre tract;

THENCE S 01°28'09" E, with the west line of said Lot 1, and the west line of said 73.2744 acre tract of land, a distance of 845.72 feet to a 1/2 inch rebar found with cap stamped "G&A CONSULTANTS";

THENCE over, across, and through said 73.2744 acre tract and with the east line of said Lot 1 the following five (5) courses and distances:

S 37°47'00" E, a distance of 135.09 feet to a 1/2 inch rebar found with cap stamped "G&A CONSULTANTS";

N 88°31'51" E, a distance of 259.75 feet to a 1/2 inch rebar found with cap stamped "G&A CONSULTANTS";

S 66°00'00" E, a distance of 266.78 feet to a 1/2 inch rebar found with cap stamped "G&A CONSULTANTS";

S 30°00'00" R, a distance of 384.58 feet to a 1/2 inch rebar found with cap stamped "G&A CONSULTANTS";

S 64°00'00" E, a distance of 352.92 feet to a 1/2 inch rebar found with cap stamped "G&A CONSULTANTS", being in the south line of said 73.2744 acre tract and the north line of U.S. Highway 66;

THENCE S 89°18'14" W, with the south line of said Lot 1, the south line of said 73.2744 acre tract, and the north line of U.S. Highway 66, a distance of 1077.53 feet to the POINT OF BEGINNING and containing approximately 37.800 acres of land.



File: 2_2021(1719) (Owner) (P) & (Cost) (Plan) (Sheet) (1719) (S) 1719.dwg
 Plotted: 12/17/2021 1:18 PM by Alex Brown. Scale: 1/2" = 100'
 Date: 12/17/2021 12:02 PM by alexb

The John R. McAdams Company, Inc.
 111 Hillside Drive
 Lewisville, Texas 75057
 972.435.9712
 201 Country View Drive
 Rockwall, Texas 75087
 940.246.1012
 TBP# 19762 TBP#S: 10194440
 www.mcadamsco.com

MCADAMS

LADERA ROCKWALL PHASE II
 Lot 2, Block A & Lot 1, Block B
 LADERA ROCKWALL
 37,800 Acres
 in the
 M. JONES SURVEY, ABSTRACT NO. 122
 CITY OF ROCKWALL,
 ROCKWALL COUNTY, TEXAS

SITE & DIMENSIONAL CONTROL PLAN (PHI-PIII)

PRELIMINARY PLANS
 THIS DOCUMENT IS FOR INTERIM REVIEW AND IS NOT INTENDED FOR CONSTRUCTION, BIDDING, OR PERMIT PURPOSES.
 G&A I MCADAMS, TBP# 19762
 JUSTIN L. LANSOWNE, P.E., #121990
 DATE 12/17/2021

Drawn By: MD
Date: 12/17/2021
Scale: 1" = 100'
Revisions:

17191

OWNER/DEVELOPER
 RW LADERA, LLC.
 361 W. BYRON NELSON BLVD, STE. 104
 ROANOKE, TX 76262
 Ph. 817.430.3318
 Contact: John Dellin

CP

CITY OF ROCKWALL

ORDINANCE NO. 18-32

AN ORDINANCE OF THE CITY COUNCIL OF THE CITY OF ROCKWALL, TEXAS, AMENDING PLANNED DEVELOPMENT DISTRICT 85 (PD-85) [ORDINANCE NO. 17-55] AND THE UNIFIED DEVELOPMENT CODE [ORDINANCE NO. 04-38] OF THE CITY OF ROCKWALL, AS HERETOFORE AMENDED, SO AS TO INCORPORATE A 9.762-ACRE TRACT OF LAND ZONED AGRICULTURAL (AG) DISTRICT INTO PLANNED DEVELOPMENT DISTRICT 85 (PD-85) CREATING A 47.694-ACRE PLANNED DEVELOPMENT DISTRICT IDENTIFIED AS TRACTS 4-01 & 5 OF THE M. B. JONES SURVEY, ABSTRACT NO. 122, CITY OF ROCKWALL, ROCKWALL COUNTY, TEXAS AND MORE FULLY DESCRIBED HEREIN BY *EXHIBIT 'A'*; PROVIDING FOR SPECIAL CONDITIONS; PROVIDING FOR A PENALTY OF FINE NOT TO EXCEED THE SUM OF TWO THOUSAND DOLLARS (\$2,000.00) FOR EACH OFFENSE; PROVIDING FOR A SEVERABILITY CLAUSE; PROVIDING FOR A REPEALER CLAUSE; PROVIDING FOR AN EFFECTIVE DATE.

WHEREAS, the City has received a request by the John Delin of Integrity Group, LLC for the approval of a zoning change amending Planned Development District 85 (PD-85) [*Ordinance No. 17-55*] for the purpose of incorporating a 9.762-acre tract of land zoned Agricultural (AG) District into Planned Development District (PD-85), allowing limited General Retail (GR) District and Single Family 7 (SF-7) District land uses on a 47.694-acre tract of land identified as Tract 4-01 & 5 of the M. B. Jones Survey, Abstract No. 122, City of Rockwall, Rockwall County, Texas and more fully described in *Exhibit 'A'* of this ordinance, which hereinafter shall be referred to as the *Subject Property* and incorporated by reference herein; and

WHEREAS, the Planning and Zoning Commission of the City of Rockwall and the governing body of the City of Rockwall in compliance with the laws of the State of Texas and the ordinances of the City of Rockwall have given the requisite notices by publication and otherwise, and have held public hearings and afforded a full and fair hearing to all property owners generally and to all persons interested in and situated in the affected area, and in the vicinity thereof, and the governing body in the exercise of its legislative discretion, has concluded that Planned Development District 85 (PD-85) [*Ordinance No. 17-55*] and the Unified Development Code [*Ordinance No. 04-38*] should be amended as follows:

NOW, THEREFORE, BE IT ORDAINED BY THE CITY COUNCIL OF THE CITY OF ROCKWALL, TEXAS:

SECTION 1. That the approval of this ordinance shall superseded all requirements stipulated in *Ordinance No. 17-55*; and,

SECTION 2. That the *Subject Property* shall be used only in the manner and for the purposes authorized by this Planned Development District Ordinance and the Unified Development Code [*Ordinance No. 04-38*] of the City of Rockwall as heretofore amended, as amended herein by granting this zoning change, and as maybe amended in the future;

SECTION 3. That development of the *Subject Property* shall be in accordance with the *Planned Development Concept Plans*, contained in *Exhibit 'B'* of this ordinance, attached hereto and incorporated herein by reference as *Exhibit 'B'*, which is deemed hereby to be a condition of approval of the amended zoning classification for the *Subject Property*;

SECTION 4. That development of the *Subject Property* shall be in accordance with the *Development Standards*, described in *Exhibit 'C'* of this ordinance, attached hereto and incorporated herein by reference as *Exhibit 'C'*, which is deemed hereby to be a condition of approval of the amended zoning classification for the *Subject Property*;

SECTION 5. That development of *Tract 1* of the *Subject Property* -- as described in *Exhibit 'A'* and depicted in *Exhibit 'B'* of this ordinance -- shall be in conformance with the schedule listed below (except as set forth below with regard to simultaneous processing and approvals).

- (a) The procedures set forth in the City's subdivision regulations on the date this ordinance is approved by the City, as amended by this ordinance (including Subsections 5(b) through 5(f) below), shall be the exclusive procedures applicable to the subdivision and platting of *Area 3* as depicted in *Exhibit 'B'* of this ordinance.
- (b) The following plans and plats shall be required in the order listed below (except as set forth below with regard to simultaneous processing and approvals). The City Council shall act on an application for an *Open Space Master Plan* in accordance with the time period specified in *Section 212.009* of the *Texas Local Government Code*.
 - (1) *Open Space Master Plan*
 - (2) *Master Plat*
 - (3) *Preliminary Plat*
 - (4) *PD Site Plan*
 - (5) *Final Plat*
- (c) *Open Space Master Plan.* An *Open Space Master Plan* for the *Subject Property* as depicted in *Exhibit 'B'* of this ordinance, prepared in accordance with this ordinance, and shall be considered for approval by the City Council following recommendation of the Parks and Recreation Board.
- (d) *Master Plat.* A *Master Plat* for the *Subject Property* as depicted in *Exhibit 'B'* of this ordinance shall be submitted and shall identify the proposed timing of each phase of the proposed development. A *Master Plat* application may be processed by the City concurrently with an *Open Space Master Plan* for the development.
- (e) *Preliminary Plat.* A *Preliminary Plat* covering all of the *Subject Property* as depicted in *Exhibit 'B'* of this ordinance shall be submitted and shall include a *Treescape Plan*. A *Preliminary Plat Application* may be processed by the City concurrently with a *Master Plat* and an *Open Space Master Plan Application* for the development.
- (f) *PD Site Plan.* A *PD Site Plan* covering all of the *Subject Property* as depicted in *Exhibit 'B'* of this ordinance shall be submitted and shall identify all site/landscape/hardscape plan(s) for all open space, neighborhood parks, trail systems, street buffers and entry features. A *PD Site Plan* application may be processed by the City concurrently with a *Final Plat Application* for the development.
- (g) *Final Plat.* Prior to the issuance of any building permits, a *Final Plat*, conforming to the *Preliminary Plat*, for all of the *Subject Property* as depicted in *Exhibit 'B'* of this ordinance shall be submitted for approval.


SECTION 6. That any person, firm, or corporation violating any of the provisions of this ordinance shall be deemed guilty of a misdemeanor and upon conviction shall be punished by a penalty of fine not to exceed the sum of *Two Thousand Dollars* (\$2,000.00) for each offense and each and every day such offense shall continue shall be deemed to constitute a separate offense;

SECTION 7. That if any section, paragraph, or provision of this ordinance or the application of that section, paragraph, or provision to any person, firm, corporation or situation is for any reason judged invalid, the adjudication shall not affect any other section, paragraph, or provision of this ordinance or the application of any other section, paragraph or provision to any other person, firm, corporation or situation, nor shall adjudication affect any other section, paragraph, or provision of the Unified Development Code, and the City Council declares that it would have adopted the valid portions and applications of the ordinance without the invalid parts and to this end the provisions for this ordinance are declared to be severable;

SECTION 8. The standards in this ordinance shall control in the event of a conflict between this ordinance and any provision of the Unified Development Code or any provision of the City Code, ordinance, resolution, rule, regulation, or procedure that provides a specific standard that is different from and inconsistent with this ordinance. References to zoning district regulations or other standards in the Unified Development Code (including references to the *Unified Development Code*), and references to overlay districts, in this ordinance or any of the Exhibits hereto are those in effect on the date this ordinance was passed and approved by the City Council of the City of Rockwall, Texas;

SECTION 9. That this ordinance shall take effect immediately from and after its passage and the publication of the caption of said ordinance as the law in such cases provides;

PASSED AND APPROVED BY THE CITY COUNCIL OF THE CITY OF ROCKWALL, TEXAS, THIS THE 6TH DAY OF AUGUST, 2018.

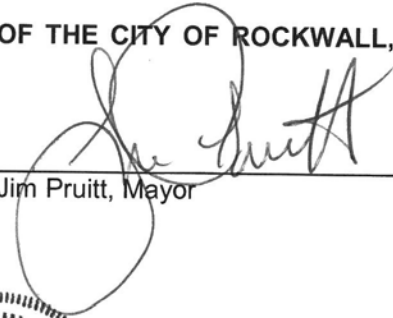


Jim Pruitt, Mayor

ATTEST:



Kristy Cole, City Secretary

APPROVED AS TO FORM:

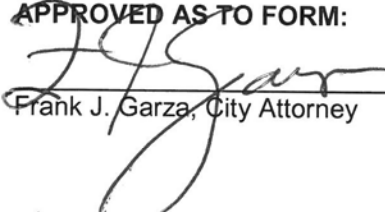

Frank J. Garza, City Attorney



1st Reading: July 16, 2018

2nd Reading: August 6, 2018

Exhibit 'A':
Legal Description

Legal Description for Tract 1:

Tract 1 9.894 acres M. B. Jones Survey, Abstract No. 122 B. Jones Survey, Abstract No. 122 City of Rockwall Rockwall County, Texas

BEING all that certain lot, tract or parcel of land situated in the M. B. Jones Survey, Abstract No. 122, City of Rockwall, Rockwall County, Texas, and being a portion of a called 41.921 acre tract of land described as Tract 3, in deed to John H. Cullins, recorded in Instrument No. 2008-00396743, Deed Records, Rockwall County, Texas, and being more particularly described as follows:

BEGINNING at a 1/2 inch rebar set with cap stamped "G&A CONSULTANTS", being in the north line of U. G&A CONSULTANTS", being in the north line of U. , being in the north line of U. S. Highway 66, from which a 1/2 inch rebar found at the southeast corner of said 41.921 acres bears N 88°18'19" E, a distance 724.55 feet; E, a distance 724.55 feet;

THENCE S 88°18'19" W, with the north line of U. S. Highway 66, a distance of 553.89 feet to a wooden W, with the north line of U. S. Highway 66, a distance of 553.89 feet to a wooden right-of-way monument found at the southwest corner of said 41.921 acre tract, and being in the east line of F. M. 1141;

THENCE N 02°39'30" W, with the east line of F. M. 1141, a distance of 601.94 to a 1/2 inch rebar W, with the east line of F. M. 1141, a distance of 601.94 to a 1/2 inch rebar found;

THENCE N 01°20'56" W, continuing with the east line of F. M. 1141, a distance of 314.19 feet to a 1/2 W, continuing with the east line of F. M. 1141, a distance of 314.19 feet to a 1/2 inch rebar set with cap stamped "G&A CONSULTANTS", being the southwest corner of a called 1.837 G&A CONSULTANTS", being the southwest corner of a called 1.837 , being the southwest corner of a called 1.837 acre tract of land described as Tract 1 in deed to Betty Bogard, recorded in Instrument No. 2008-00396742, Deed Records, Denton County, Texas;

THENCE N 89°26'01" E, with the south line of said 1.837 acre tract, a distance of 200.01 feet to a 1/2 E, with the south line of said 1.837 acre tract, a distance of 200.01 feet to a 1/2 inch rebar set with cap stamped "G&A CONSULTANTS", being the southeast corner thereof, and being at G&A CONSULTANTS", being the southeast corner thereof, and being at , being the southeast corner thereof, and being at an inner ell corner of said 41.921 acre tract;

THENCE N 01°20'56" W, with the east line of said 1.837 acre tract, a distance of 400.02 feet to a 1/2 W, with the east line of said 1.837 acre tract, a distance of 400.02 feet to a 1/2 inch rebar set with cap stamped "G&A CONSULTANTS", being in the south line of a 10.942 acre tract of G&A CONSULTANTS", being in the south line of a 10.942 acre tract of , being in the south line of a 10.942 acre tract of land described in deed to City of Rockwall, recorded in Instrument No. 2007-00389123, Deed Records, Rockwall County, Texas;

THENCE N 89°26'01" E, with the south line of said 10.942 acre tract, a distance of 65.39 feet to a 1/2 E, with the south line of said 10.942 acre tract, a distance of 65.39 feet to a 1/2 inch rebar set with cap stamped "G&A CONSULTANTS", being the most northwesterly corner of a called G&A CONSULTANTS", being the most northwesterly corner of a called , being the most northwesterly corner of a called 3.989 acre tract of land being titled as "Highway 205 Bypass R.O.W." in City of Rockwall vs. John Cullins

Highway 205 Bypass R.O.W." in City of Rockwall vs. John Cullins in City of Rockwall vs. John Cullins and Burks T. Payne, Jr., Cause No. 180-633, recorded in Instrument No. 2009-00410863, Deed Records, Rockwall County, Texas, also known as John King Boulevard;

THENCE Southeasterly with the west line of said 3.989 acre tract and John King Boulevard, the following eight (8) calls:

S 05°14'42" E, a distance of 119.42 feet to a 1/2 inch rebar set with cap stamped "G&A E, a

Exhibit 'A':
Legal Description

distance of 119.42 feet to a 1/2 inch rebar set with cap stamped "G&A G&A CONSULTANTS";

N 84°45'18" E, a distance of 20.00 feet to a 1/2 inch rebar set with cap stamped "G&A E, a distance of 20.00 feet to a 1/2 inch rebar set with cap stamped "G&A G&A CONSULTANTS";

S 05°14'42" E, a distance of 189.30 feet to a 1/2 inch rebar set with cap stamped "G&A E, a distance of 189.30 feet to a 1/2 inch rebar set with cap stamped "G&A G&A CONSULTANTS";

Southeasterly with a curve to the left having a radius of 2060.00 feet, a central angle of 23°19'48", and , and an arc length of 838.80 feet, whose chord bears S 16°54'36" E, a distance of 833.02 feet to a 1/2 E, a distance of 833.02 feet to a 1/2 inch rebar set with cap stamped "G&A CONSULTANTS"; G&A CONSULTANTS";

Southeasterly with a curve to the right having a radius of 586.00 feet, a central angle of 07°34'10", and an arc length of 77.42 feet, whose chord bears S 24°47'26" E, a distance of 77.36 feet to a 1/2 E, a distance of 77.36 feet to a 1/2 inch rebar set with cap stamped "G&A CONSULTANTS"; G&A CONSULTANTS";

Southeasterly with a curve to the left having a radius of 314.00 feet, a central angle of 09°39'36", and , and an arc length of 52.94 feet, whose chord bears S 25°50'09" E, a distance of 52.88 feet to a 1/2 inch E, a distance of 52.88 feet to a 1/2 inch rebar set with cap stamped "G&A CONSULTANTS"; G&A CONSULTANTS";

S 30°39'57" E, a distance of 32.25 feet to a 1/2 inch rebar set with cap stamped "G&A E, a distance of 32.25 feet to a 1/2 inch rebar set with cap stamped "G&A G&A CONSULTANTS";

S 28°49'11" W, a distance of 32.25 feet to the *POINT OF BEGINNING* and containing approximately 9.894 acres of land.

Exhibit 'A':
Legal Description

Legal Description for Tract 2:

BEING all that certain lot, tract or parcel of land situated in the M. B. Jones Survey, Abstract No. 122, City of Rockwall, Rockwall County, Texas, and being a portion of a called 41.921 acre tract of land described as Tract 3, in deed to John H. Cullins, recorded in Instrument No. 2008-00396743, Deed Records, Rockwall County, Texas, and being part of a called 73.2744 acre tract of land described in deed to Mike L. People, recorded in Volume 850, Page 15, Deed Records, Rockwall County, Texas, and being more particularly described as follows:

BEGINNING at a 1/2 inch rebar found at the southeast corner of said 41.921 acre tract, and the southwest corner of said 73.2744 acre tract and being in the north line of U. S. Highway 66;

THENCE S 88°18'19"W, with the north line of U. S. Highway 66, a distance of 490.46 feet to a 1/2 inch rebar set with cap stamped "G&A CONSULTANTS", being the most southeasterly corner of a called 3.989 acre tract of land being titled as "Highway 205 Bypass R.O.W." in City of Rockwall vs. John Cullins and Burks T. Payne, Jr., Cause No. 180-633, recorded in Instrument No. 2009-00410863, Deed Records, Rockwall County, Texas, also known as John King Boulevard;

THENCE Northwestery with the east line of said 3.989 acre tract and John King Boulevard, the following seven (7) calls:

N 30°39'57" W, a distance of 19.44 feet to a 1/2 inch rebar set with cap stamped "G&A CONSULTANTS";

S 59°20'03" W, a distance of 21.30 feet to a 1/2 inch rebar set with cap stamped "G&A CONSULTANTS";

N 30°39'57" W, a distance of 211.63 feet to a 1/2 inch rebar set with cap stamped "G&A CONSULTANTS";

Northwesterly with a curve to the right having a radius of 1940.00 feet, a central angle of 25°25'15", and an arc length of 860.73 feet, whose chord bears N 17°57'20" W, a distance of 853.69 feet to a 1/2 inch rebar set with cap stamped "G&A CONSULTANTS";

N 05°14'42" W, a distance of 158.73 feet to a 1/2 inch rebar set with cap stamped "G&A CONSULTANTS";

N 84°45'18" E, a distance of 20.00 feet to a 1/2 inch rebar set with cap stamped "G&A CONSULTANTS";

N 05°14'42" W, a distance of 136.88 feet to a 1/2 inch rebar set with cap stamped "G&A CONSULTANTS" in the south line of a called 10.942 acre tract of land described in deed to City of Rockwall, recorded in Instrument No. 2007-00389123, Deed Records, Rockwall County, Texas;

THENCE N 89°26'01" E, with the south line of said 10.942 acre tract, a distance of 15.52 feet to a 1/2 inch rebar set with cap stamped "G&A CONSULTANTS", being the southeast corner thereof;

THENCE N 00°10'47" W, with the east line of said 10.942 acre tract, a distance of 271.63 feet to a 1/2 inch rebar set with cap stamped "G&A CONSULTANTS", being the southwest corner of a 16.000 acre tract of land described as Tract 2 in deed to Betty Bogard, recorded in Instrument No. 2008-00396742, Deed Records, Rockwall County, Texas;

THENCE N 89°54'11" E, with the south line of said 16.000 acres, a distance of 842.15 feet to a 1/2 inch rebar set with cap stamped "G&A CONSULTANTS", being the southeast corner thereof and being in the west line of said 73.2744 acre tract;

Exhibit 'A':
Legal Description

THENCE S 01°28'09" E, with the west line of said 73.2744 acre tract of land, a distance of 845.72 feet to a 1/2 inch rebar set with cap stamped "G&A CONSULTANTS";

THENCE over, across, and through said 73.2744 acre tract the following five (5) courses and distances:

S 37°47'00" E, a distance of 135.09 feet to a 1/2 inch rebar set with cap stamped "G&A CONSULTANTS";

N 88°31'51" E, a distance of 259.75 feet to a 1/2 inch rebar set with cap stamped "G&A CONSULTANTS";

S 66°00'00" E, a distance of 266.78 feet to a 1/2 inch rebar set with cap stamped "G&A CONSULTANTS";

S 30°00'00" R, a distance of 384.58 feet to a 1/2 inch rebar set with cap stamped "G&A CONSULTANTS";

S 64°00'00" E, a distance of 352.92 feet to a 1/2 inch rebar set with cap stamped "G&A CONSULTANTS", being in the south line of said 73.2744 acre tract and the north line of U.S. Highway 66;


THENCE S 89°18'14" W, with the south line of said 73.2744 acre tract, and the north line of U.S. Highway 66, a distance of 1077.53 feet to the *POINT OF BEGINNING* and containing approximately 37.800 acres of land.

Exhibit 'B': Concept Plan: Tract 2




Vicinity Map Not To Scale

1. Ladera Rockwall shall be completed in one phase.
2. The Ladera HOA shall be established and shall be responsible for the maintenance of all yards, open space, and landscape.
3. On-street parking shall be defined as parallel parking on the street section to be shown in the street section. On-street parking shall be shown as parking in residential driveway spaces along the streets.
4. Masonry columns at a minimum spacing of 45' are required for the John King Overlay District. Masonry columns shall be designed in accordance with the minimum spacing of 45' are required for the John King Overlay District. Masonry columns shall be designed in accordance with the minimum spacing of 45' are required for the John King Overlay District.
5. U.S. #1835A, 1.5" diameter exterior steel pipe shall be used for the design of the 2015 IRC R502.1(1) of the 2015 IRC.

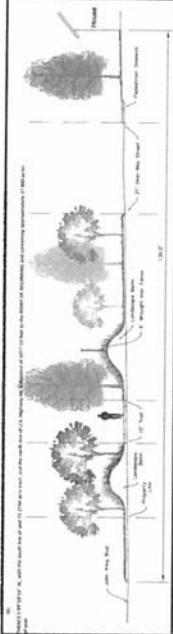


John King Overlay Cross Section

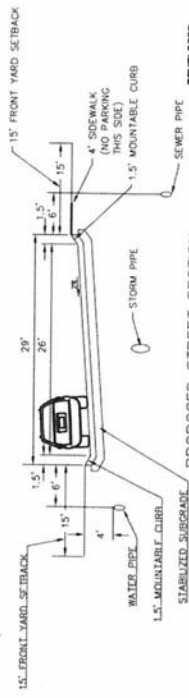

PROPOSED STREET SECTION (NTS)

*PARKING ALLOWED ON ONE SIDE OF STREET ONLY, OPPOSITE SIDE OF SIDEWALK

DEVELOPER: LADERA ROCKWALL LLC
 2008 STRADA RD
 JUSTIN, TX 76247
 PH: 817/4303318
 CONTACT: JOHN DELIN

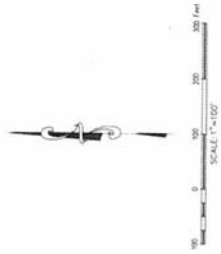

Item	Quantity	% of Total
Average of Proposed Lots	13,832 Acres	100.00%
Open Space	18.3 Acres**	1.33%
Total Number of Dwelling Units by Type**		
Units 1 - 48 S/W02	30	
Units 2 - 48 S/W17	79	
Units 3 - 48 S/W27	4	
Units 4 - 48 S/W37	24	
Units 5 - 54 S/W07	8	
Units 6 - 48 S/W07	8	
Maximum Dwelling Units Allowed	1,000 SF	
Maximum Dwelling Units Allowed	2,130 Units	80%
Maximum Density	15	
Maximum Density	20	
Maximum Density	20	

** Includes 10% of the total floor plate area
 *** Total units may increase but not more than maximum density allowed



Exhibit 'C':
PD Development Standards

PD Development Standards.

Tract 1: 9.894-Acres of Non-Residential Property

- (1) *Permitted Uses.* Unless specifically provided by this Planned Development ordinance, only those uses permitted within the General Retail (GR) District, as stipulated by the *Permissible Use Charts* contained in Article IV, *Permissible Uses*, of the Unified Development Code (UDC) [Ordinance No. 04-38] as heretofore amended, as amended herein by granting this zoning change, and as maybe amended in the future are permitted on *Tract 1* of the *Subject Property*; however, the following additions and conditions shall apply:

The following land uses shall be expressly prohibited on the *Subject Property*:

- Convent or Monastery
- Hotel or Motel
- Hotel, Residence
- Cemetery/Mausoleum
- Mortuary or Funeral Chapel
- Social Service Provider
- Billiard Parlor or Pool Hall
- Carnival, Circus, or Amusement Ride
- Commercial Amusement/Recreation (*Outside*)
- Gun Club, Skeet or Target Range (*Indoor*)
- Astrologer, Hypnotist, or Psychic Art and Science
- Night Club, Discotheque, or Dance Hall
- Secondhand Dealer
- Car Wash, Self Service
- Retail Store with Gasoline Product Sales (*Any Amount of Dispensers*)
- Service Station
- Mining and Extraction (*Sand, Gravel, Oil & Other*)
- Helipad
- Railroad Yard or Shop
- Transit Passenger Facility

The following additional use shall be permitted through a Specific Use Permit (SUP) on the *Subject Property*:

- Garden Supply/Plant Nursery
- (2) *Density and Dimensional Requirements.* Any development on *Tract 1* of the *Subject Property* shall be subject to the development standards required for properties in a General Retail (GR) District as stipulated by Article V, *District Development Standards*, of the Unified Development Code [Ordinance No. 04-38] as heretofore amended, as amended herein by granting this zoning change, and as maybe amended in the future.
- (3) *Landscape Buffers.* All landscape buffers and plantings located within the buffers shall adhere to the following:
- (a) *Landscape Buffer (SH-66).* A minimum of a 15-foot landscape buffer shall be provided along the frontage of SH-66 (*outside of and beyond any required right-of-way dedication*), and shall incorporate ground cover, a *built-up* berm and/or shrubbery or a combination thereof along the entire length of the frontage. Berms and/or shrubbery shall have a minimum height of 30-inches and a maximum height of 48-inches. In addition, two (2) canopy trees and four (4) accent trees shall be planted per 100-feet of linear frontage. The developer shall also be responsible for the construction of a five (5) foot sidewalk situated within the 15-foot landscape buffer adjacent to SH-66.

Exhibit 'C':
PD Development Standards

- (b) *Landscape Buffer and Sidewalks (John King Boulevard)*. A minimum of a 15-foot landscape buffer shall be provided along the frontage of John King Boulevard (*outside of and beyond any required right-of-way dedication*), and shall incorporate ground cover, a *built-up* berm and/or shrubbery or a combination thereof along the entire length of the frontage. Berms and/or shrubbery shall have a minimum height of 30-inches and a maximum height of 48-inches. In addition, two (2) canopy trees and four (4) accent trees shall be planted per 100-feet of linear frontage. The developer shall also be responsible for the construction of a ten (10) foot sidewalk situated within the 15-foot landscape buffer adjacent to John King Boulevard.
- (c) *Landscape Buffer (FM-1141)*. A minimum of a 15-foot landscape buffer shall be provided along the frontage of FM-1141 (*outside of and beyond any required right-of-way dedication*), and shall incorporate ground cover, a *built-up* berm and/or shrubbery or a combination thereof along the entire length of the frontage. Berms and/or shrubbery shall have a minimum height of 30-inches and a maximum height of 48-inches. In addition, two (2) canopy trees and four (4) accent trees shall be planted per 100-feet of linear frontage. The developer shall also be responsible for the construction of a five (5) foot sidewalk situated within the 15-foot landscape buffer adjacent to FM-1141.
- (4) *Intersection Enhancements*. In accordance with the *John King Boulevard Design Concept Plan* the applicant shall be required to provide an intersection enhancement at the corner of the intersection of Williams Street (SH-66) and John King Boulevard that generally conforms to the following design:

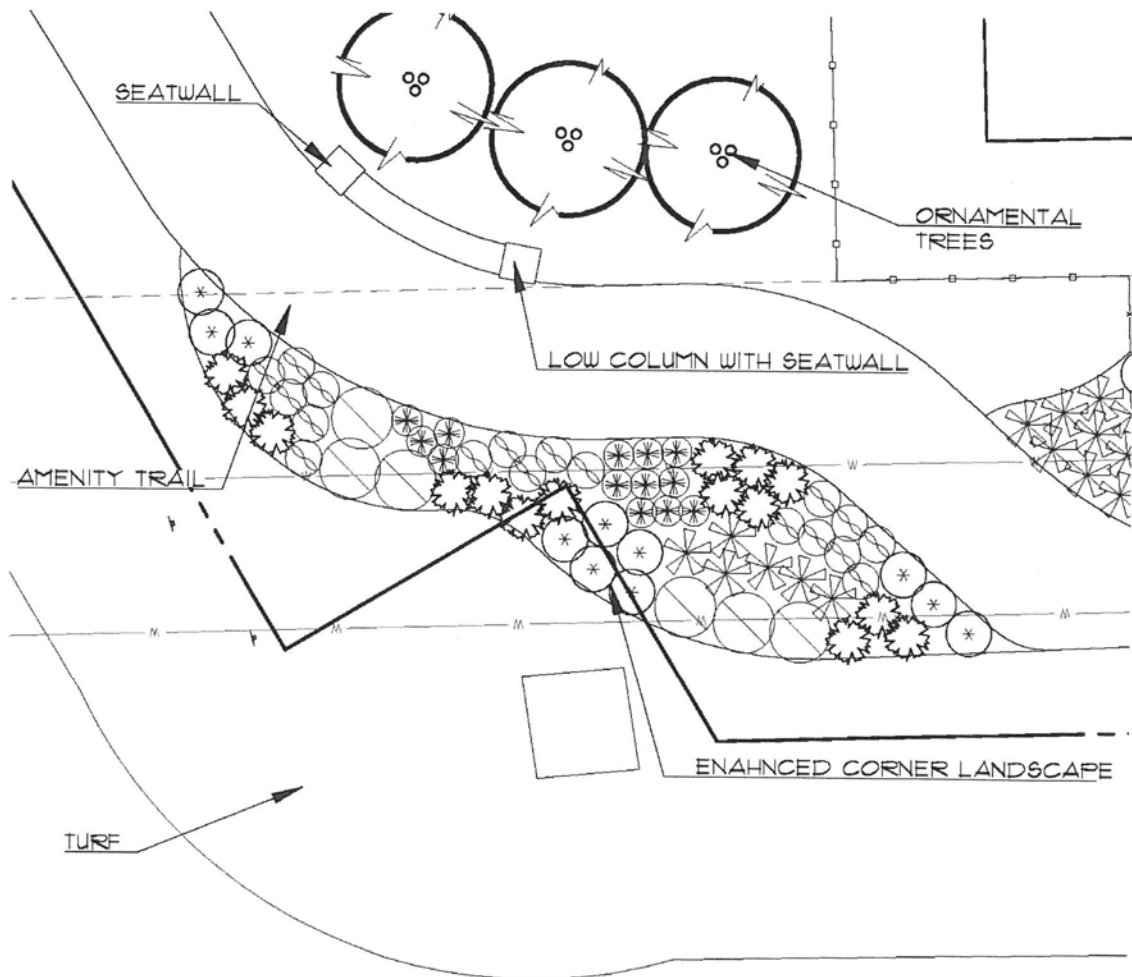


Exhibit 'C':
PD Development Standards

Tract 2: 28.011-Acres of Residential Property

- (1) *Permitted Uses.* Unless specifically provided by this Planned Development ordinance, only those uses permitted within the Single Family 7 (SF-7) District, as stipulated by the *Permissible Use Charts* contained in Article IV, *Permissible Uses*, of the Unified Development Code (UDC) [Ordinance No. 04-38] as heretofore amended, as amended herein by granting this zoning change, and as maybe amended in the future are permitted on *Tract 2* of the *Subject Property*; however, the following additional land uses shall be permitted *by-right*:

- Activity Center
- Community Pool
- Gazebos/Pavilions
- Sports Courts

- (2) *Unit Composition and Layout.* The unit composition and layout shall generally conform to the *Concept Plan* for *Tract 2* depicted in *Exhibit 'B'* and stated as follows:

<i>Unit Type</i>	<i>Unit Dimensions</i>	<i>Minimum Unit Size (SF)</i>	<i>Dwelling Units (#)</i>	<i>Dwelling Units</i>
1	44.5' x 80'	1,600 SF	20	15.48%
2 & 3	42' x 77'	1,600 SF	31	59.52%
4	54' x 60'	1,600 SF	41	16.67%
5	64' x 50'	2,100 SF	6	08.33%
<i>Total Units:</i>			122	

- (3) *Density and Dimensional Requirements.* The maximum permissible density for the *Subject Property* shall not exceed 3.2-units/acre; however, in no case should the proposed development exceed 122 single-family, residential units. The *Subject Property* shall maintain conformance with the following requirements:

(a) *Condominium Requirement.* The property shall be established as a condominium development pursuant to the requirements of *Chapter 82* of the *Texas Property Code*, and platted as a single lot.

(b) *Lot Dimensional Requirements.* The proposed condominium lot shall adhere to the following setbacks:

<i>Minimum Lot Width</i>	1,500'
<i>Minimum Lot Depth</i>	490'
<i>Minimum Lot Area</i>	28.0-Acres
<i>Minimum Setback Adjacent to John King Boulevard</i>	95'
<i>Minimum Setback Adjacent to SH-66</i>	20'
<i>Minimum Setback Adjacent to the Eastern & Northern Property Lines</i>	10'

Continued on next page ...

Exhibit 'C':
PD Development Standards

- (c) *Internal Artificial Lot Requirements.* The units constructed on the proposed condominium lot shall adhere to the following dimensional requirements for artificial lots:

<i>Minimum Setback from a Private Street</i> ^{(1) (2) (3)}	15'
<i>Minimum Side Yard Distance Between Units</i>	6'
<i>Minimum Side Yard Setback from a Private Street</i> ^{(1) (2)}	10'
<i>Minimum Rear Yard Distance Between Units</i>	20'
<i>Maximum Height</i>	35'

General Notes:

- ¹: This setback shall be measured from the back of curb.
²: Variances of up to five (5) feet may be granted by the Director of Planning and Zoning on a case-by-case basis for artificial lots on curve-linear streets.
³: The minimum length of a driveway shall be 20-feet as measured from the edge of the approach to the garage door.

- (4) *Building Standards.* All development shall adhere to the following building standards:


- (A) *Masonry Requirement.* The minimum masonry requirement for the exterior façades -- excluding doors and windows -- of all buildings shall be 80%. For the purposes of this ordinance the masonry requirement shall be limited to full width brick, natural stone, and cultured stone. Cementaceous fiberboard horizontal lap-siding (e.g. *HardiBoard* or *Hardy Plank*) and/or stucco (i.e. *three [3] part stucco* or a comparable -- to be determined by staff) shall be permitted to be used to meet up to 40% of the masonry requirement.
- (B) *Roof Pitch.* A minimum of an 8:12 roof pitch is required on the front elevation of all structures. Porches and rear elevations shall have a minimum of a 4:12 roof pitch.
- (C) *Garage Orientation.* Garages shall oriented in a *traditional swing* (or *j-swing*) or in a front entry configuration. If a front entry garage configuration is utilized it shall face the street and shall be located even with the front building façade of the primary structure. On *traditional swing* (or *j-swing*) garages a second single garage door facing the street is permitted if it is located behind the width of the double garage door.
- (D) *Anti-Monotony Restrictions.* The development shall adhere to the following Anti-Monotony requirements (for spacing requirements see the illustration on the following page):
- (1) Identical brick blends or paint colors may not occur on adjacent (side-by-side) properties along any block face without at least four (4) intervening homes of differing materials on the same side of the street beginning with the adjacent property and two (2) intervening homes of differing materials on the opposite side of the street.
 - (2) Front building elevations shall not repeat along any block face without at least four (4) intervening homes of differing appearance on the same side of the street and two (2) intervening homes of differing appearance on the opposite side of the street. Homes are considered to have a differing appearance if any of the following two (2) items deviate:
 - (a) Number of Stories
 - (b) Brick Color
 - (c) Roof Type and Layout
 - (d) Articulation of the Front Façade
 - (3) All roof shingles shall be an architectural or dimensional shingle, and have a 30-year rating. (*3-Tab Roofing Shingles are prohibited*).

Exhibit 'C':
PD Development Standards

Illustration 1: Properties line up on the opposite side of the street. Where RED are the same.




Illustration 2: Properties do not line up on opposite side of the street. Where RED are the same.

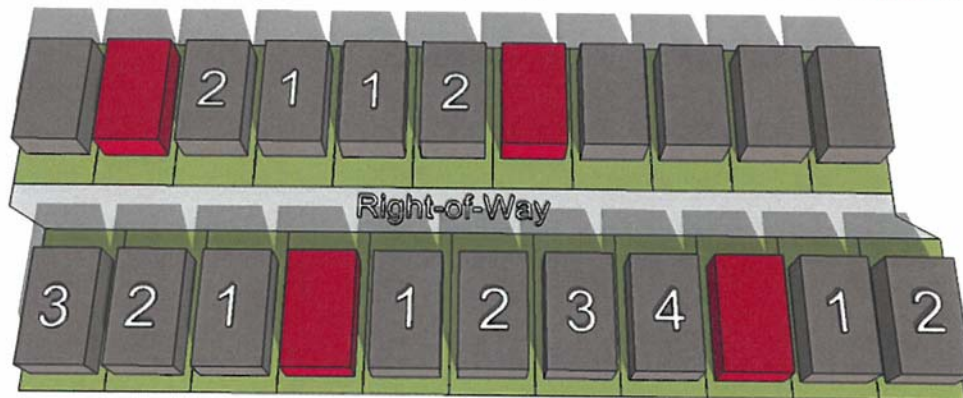

- (E) *Fencing Standards.* All residential privacy fencing shall be six (6) foot wrought iron/tubular steel fencing for transparent fencing and six (6) foot Simtek (or a similar product) fencing for non-transparent fencing. Fencing located along the exterior of the condominium lot shall be a minimum of six (6) foot wrought iron/tubular steel fencing with masonry columns a maximum of 45-feet on center. The masonry columns shall only be required adjacent to John King Boulevard and SH-66.
- (F) *Landscape and Hardscape Standards.*
- (1) *Residential Landscape.* All canopy trees planted within the condominium lot and not situated within a required landscape buffer shall be a minimum of three (3) inches in caliper and accent trees shall be a minimum of four (4) feet in height. All tree plantings shall conform to the City's tree planting guidelines and requirements stipulated in Appendix F, *Landscaping Guidelines and Requirements*, of the Unified Development Code.
 - (2) *Landscape Buffers.* All landscape buffers and plantings located within the buffers shall be maintained by the Homeowner's Association (HOA) and shall conform to the following:
 - (a) *Landscape Buffer (SH-66).* A minimum of a 20-foot landscape buffer shall be provided along the frontage of SH-66 (outside of and beyond any required right-of-way dedication), and shall incorporate ground cover, a built-up berm and shrubbery along the entire length of the frontage. Berms and/or shrubbery shall have a minimum height of 30-inches and a maximum height of 48-inches. The landscaping shall be generally as depicted below. The developer shall also be

Exhibit 'C':
PD Development Standards

responsible for the construction of a five (5) foot sidewalk situated within the 20-foot landscape buffer adjacent to SH-66.

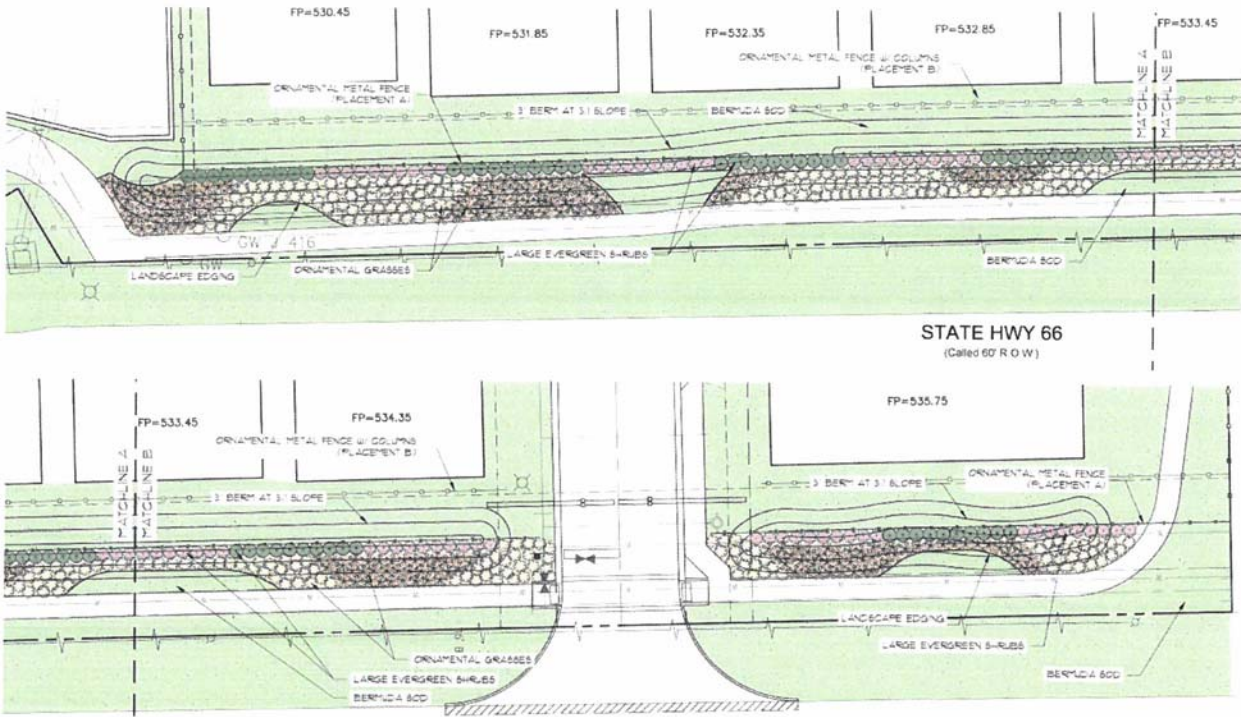

(b) *Landscape Buffer and Sidewalks (John King Boulevard)*. A minimum of a 50-foot landscape buffer shall be provided along the frontage of John King Boulevard (outside of and beyond any required right-of-way dedication), and shall incorporate ground cover, a built-up berm and/or shrubbery or a combination thereof along the entire length of the frontage. Berms and/or shrubbery shall have a minimum height of 30-inches. In addition, three (3) canopy trees and four (4) accent trees shall be planted per 100-feet of linear frontage. The developer shall also be responsible for the construction of a ten (10) foot sidewalk situated within the 50-foot landscape buffer adjacent to John King Boulevard. The required wrought iron fence along John King Boulevard may be situated within 40-feet of the right-of-way line. In addition, the design of the buffer shall generally conform to the following cross section:


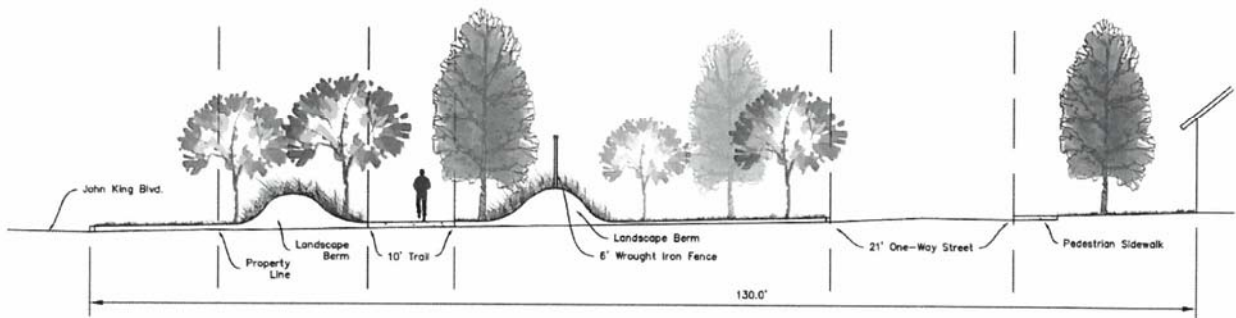


Exhibit 'C':
PD Development Standards

- (3) *Irrigation Requirements.* Irrigation shall be installed for all required landscaping located within common areas, landscape buffers and/or open space. Irrigation installed in these areas shall be designed by a Texas licensed irrigator or landscape architect and shall be maintained by the Homeowner's Association (HOA).
- (4) *Hardscape.* Hardscape plans indicating the location of all sidewalks and trails shall be reviewed and approved with the *PD Site Plan*.
- (G) *Trail Enhancements.* In accordance with the *John King Boulevard Design Concept Plan* the applicant shall be required to provide a trail enhancement element that generally conforms to the following design:

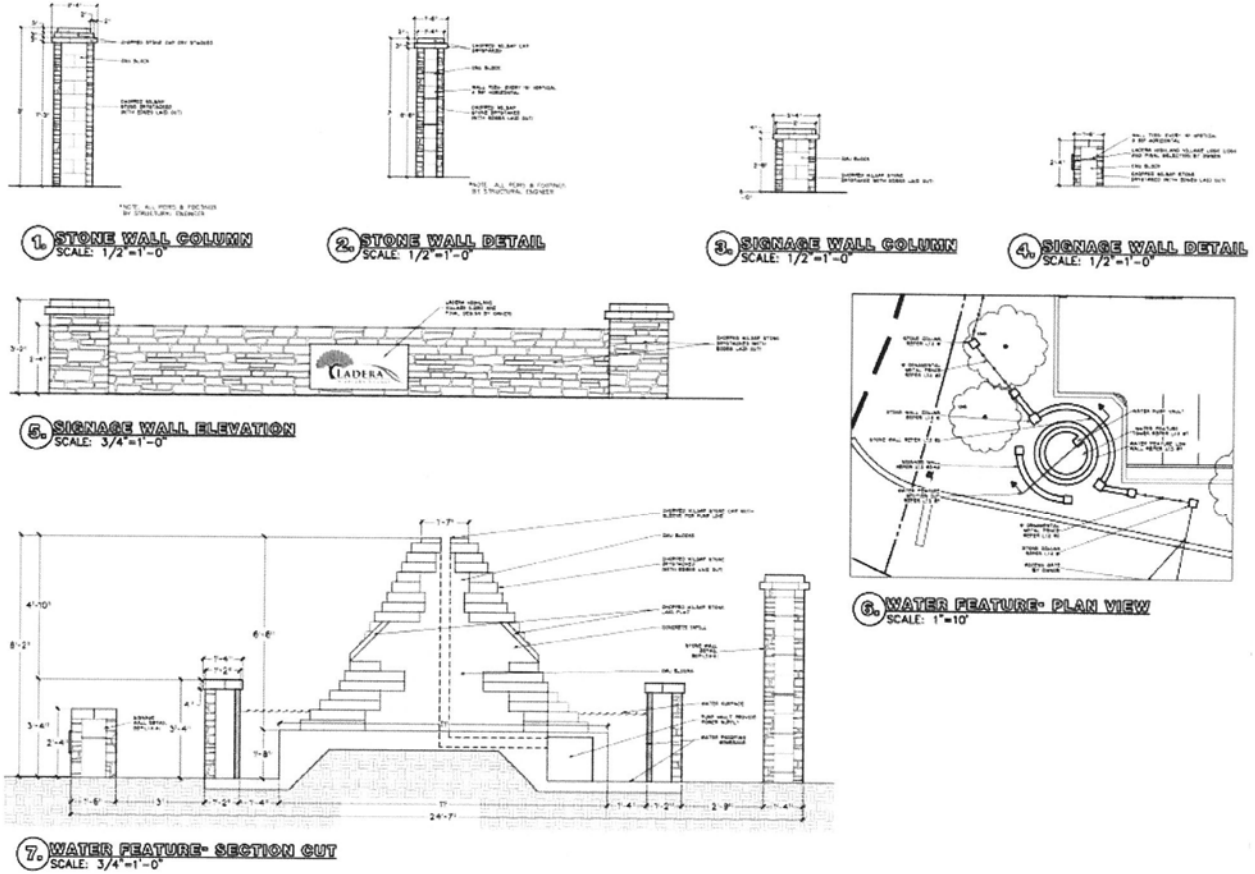


- (H) *Lighting.* Light poles shall not exceed 20-feet in total height (*i.e. base and lighting standard*). All fixtures shall be directed downward and be positioned to concentrate light within the development area.

Continued on next page ...

Exhibit 'C':
PD Development Standards

- (I) *Private Streets.* With the exception of the 21-foot, one-way street situated adjacent to John King Boulevard the street cross sections for this development should conform to the following cross section:

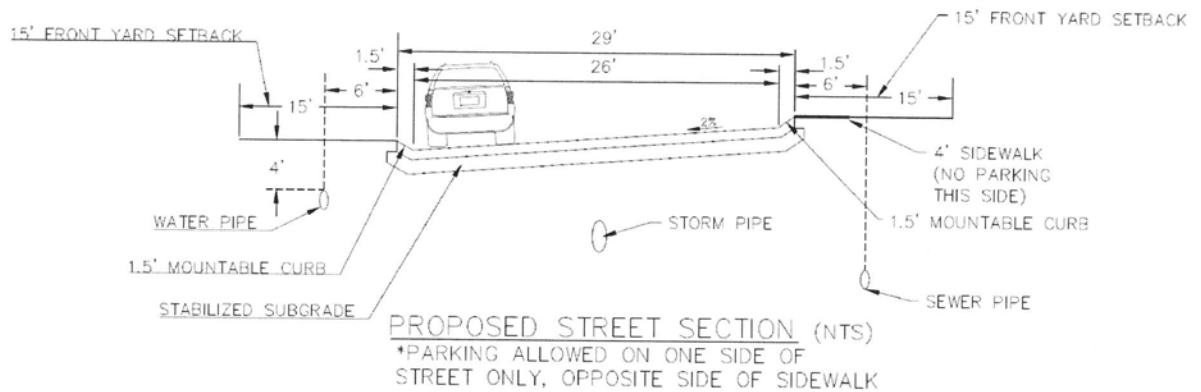

- (J) *Open Space.* The development shall consist of a minimum of 47.88% open space as calculated from the gross land area, and generally conform to the *Concept Plan* contained in *Exhibit 'B'* of this ordinance. The Homeowner's Association (HOA) shall maintain all common open space areas. For the purposes of this Planned Development District open space shall include all front yards, rear yards, common areas, buffers and floodplain installed by the developer, but does not include any landscaping, trees, patios and other improvements installed by the homeowner. Floodplain shall be calculated at a rate of 50% (e.g. 1/2-acre for every acre provided).
- (K) *Neighborhood Signage.* Permanent subdivision identification signage shall be permitted at all major entry points for the proposed subdivision. Final design and location of any entry features shall be reviewed and approved with the *PD Site Plan*.
- (L) *Condominium Owner's Association (COA).* A Condominium Owner's Association shall be created to enforce the restrictions established in accordance with the requirements of *Chapter 82, Uniform Condominium Act, of the Texas Property Code*. The COA shall also maintain all neighborhood parks, trails, open space and common areas, irrigation, landscaping, amenity centers, and screening fences associated with this development, but it is not required to maintain additional landscaping or improvements added by the homeowner.
- (M) *Buried Utilities.* New distribution power-lines required to serve the *Subject Property* shall be placed underground, whether such lines are located internally or along the perimeter of the *Subject Property*, unless otherwise authorized by the City Council. New transmission power-lines, or distribution lines of a size not typically or cost effectively placed underground (*3-phase lines*), or additional lines that are added to existing poles, may be above ground, if located along the perimeter of the *Subject Property*. The *Developer* shall not be required to re-locate existing overhead power-lines along the perimeter of the *Subject Property*. Temporary power-lines constructed across undeveloped portions of the *Subject Property* to facilitate development phasing and looping may be allowed above ground, but shall not be considered existing lines at the time the area is developed, and if they are to become permanent facilities, such lines shall be placed underground pursuant to this paragraph. Franchise utilities shall be placed within a ten (10) foot public utility easement behind the sidewalk, between the home and the property line.

Exhibit 'C':
PD Development Standards

- (N) *Variances.* The variance procedures and standards for approval that are set forth in the Unified Development Code [*Ordinance No. 04-38*] shall apply to any application for variances to this ordinance.