


SOUTHWEST ELEVATION



1 BRICK MASONRY
ACME BRICK, WEATHERWOOD GRAY



4 STUCCO

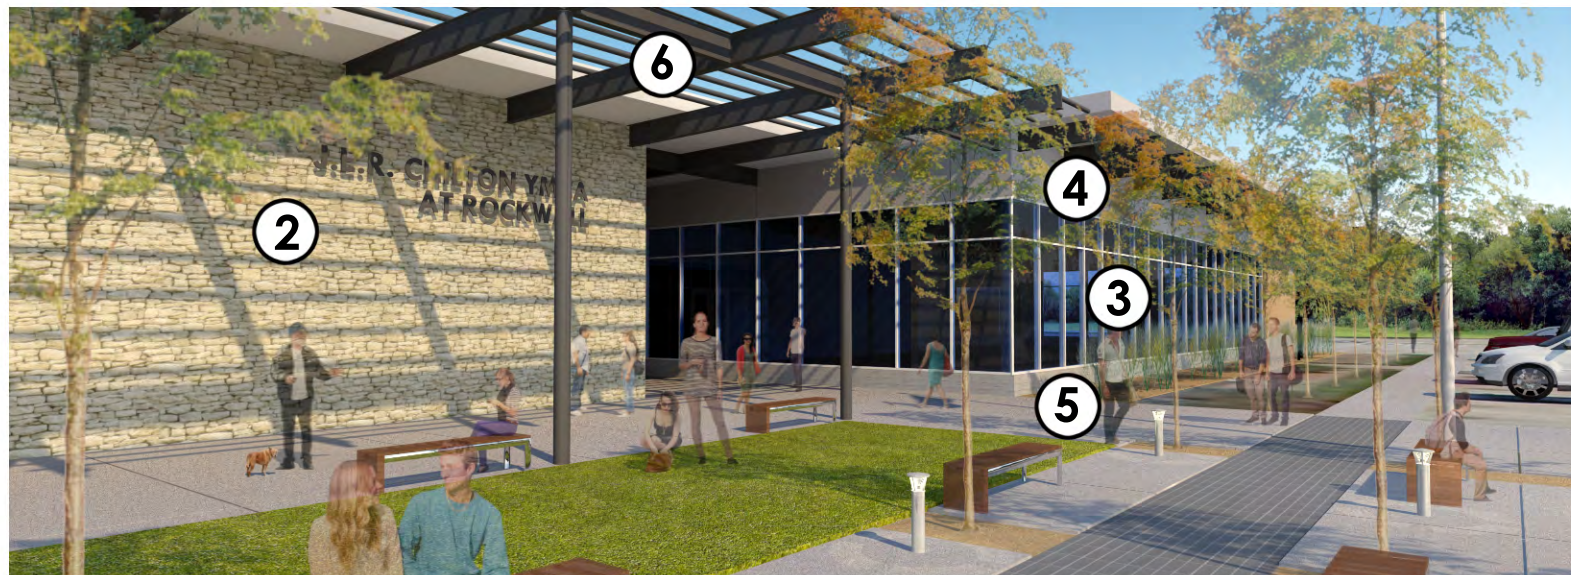


WEST ELEVATION



2 LIMESTONE MASONRY
TEXAS QUARRIES, WILSON'S BLUFF



5 ARCHITECTURALLY FINISHED CONCRETE

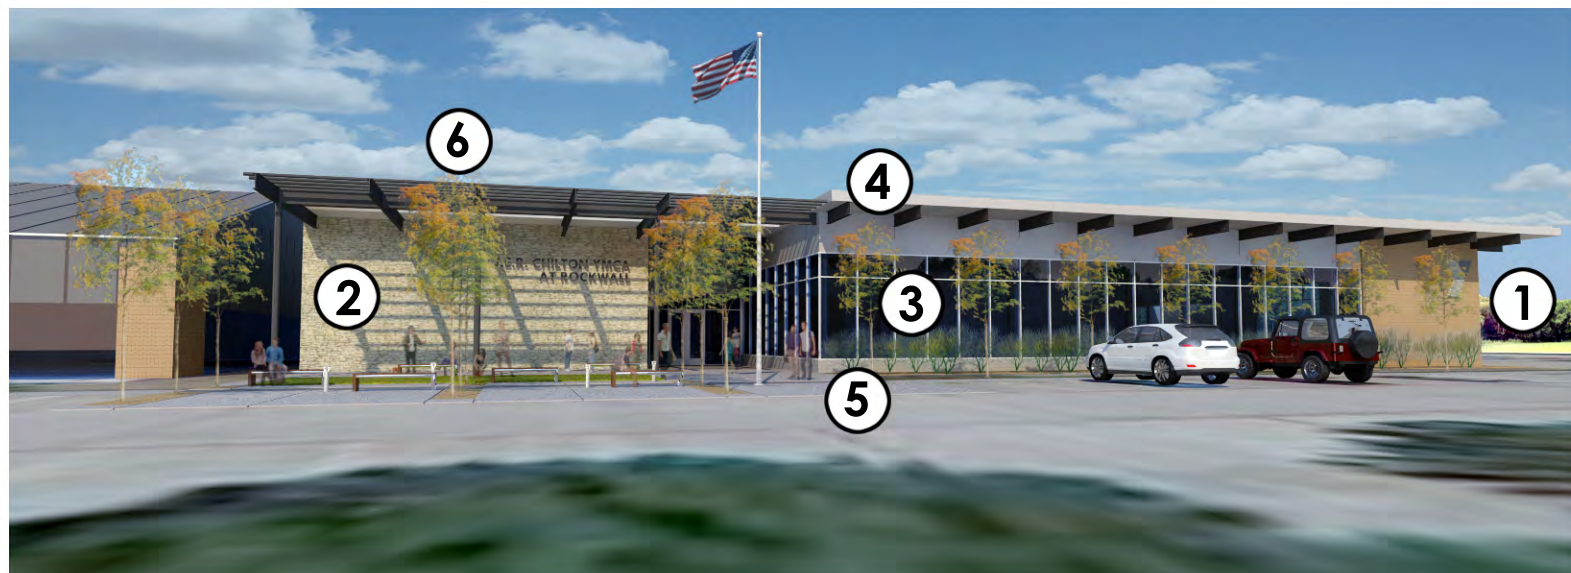

WEST ELEVATION



3 ALUMINUM STOREFRONT & GLAZING
CLEAR ANODIZED ALUMINUM
1" LOW-E CLEAR GLAZING
1" LOW-E PATTERNED GLAZING



6 STRUCTURAL STEEL

No.	Description	Date