



ISSUES

REVISIONS

# Rockwall Medical Plaza

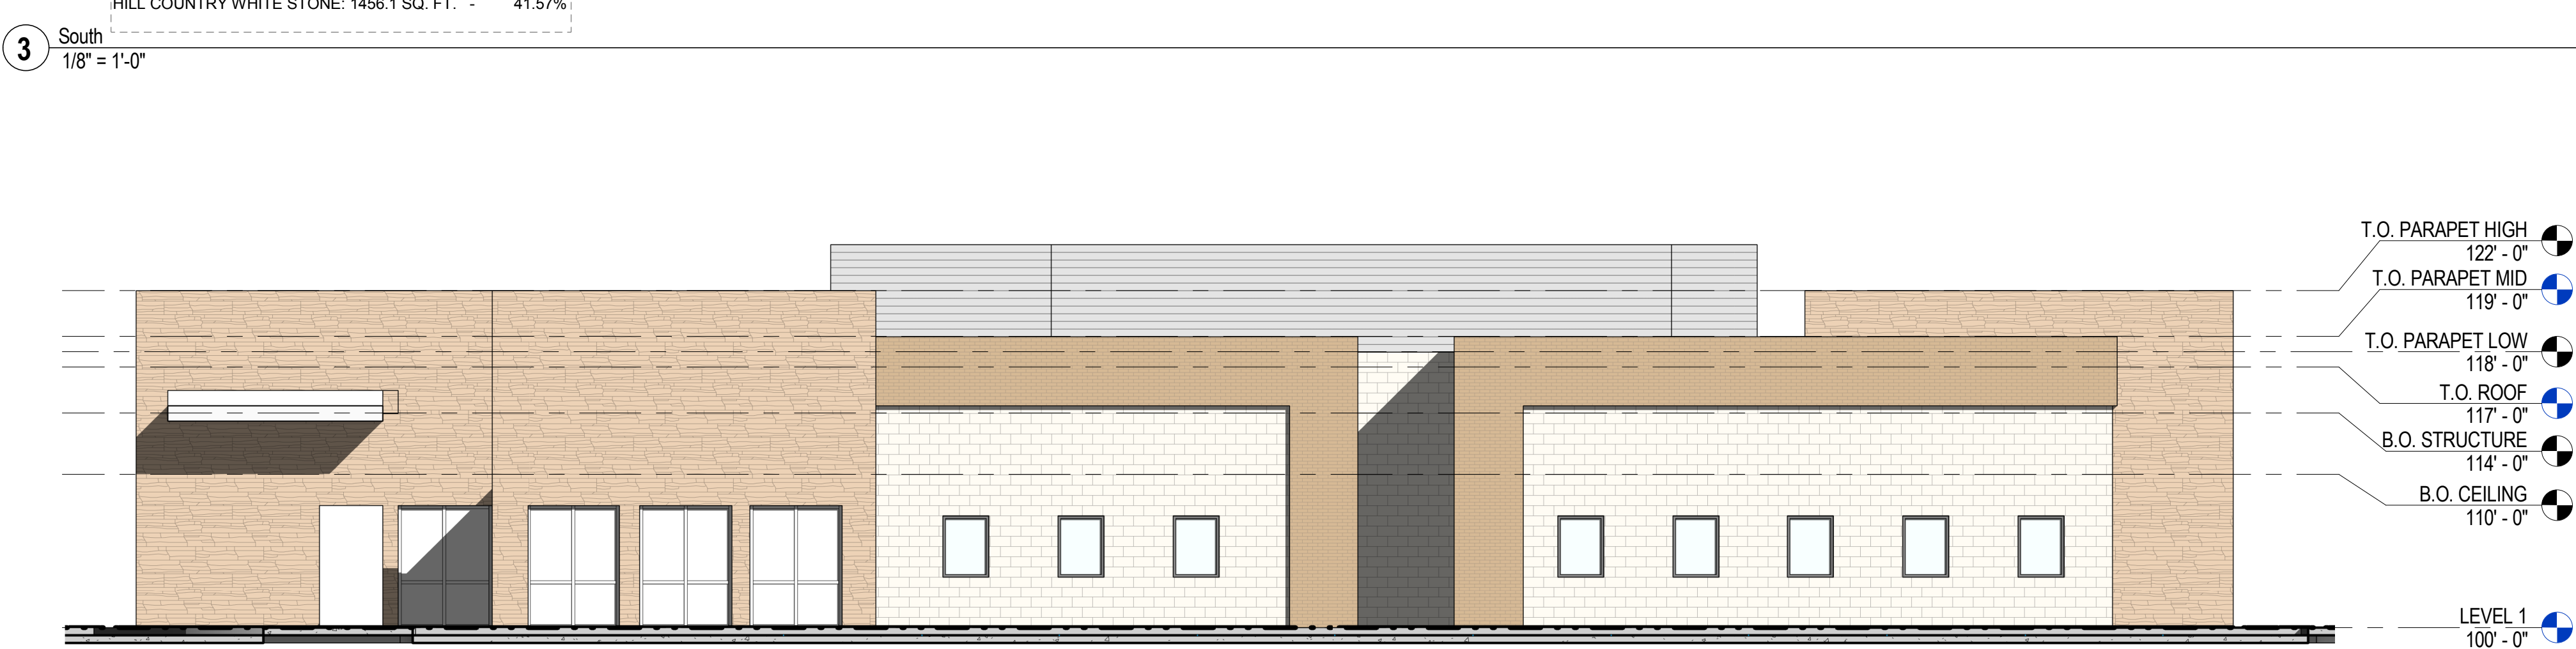
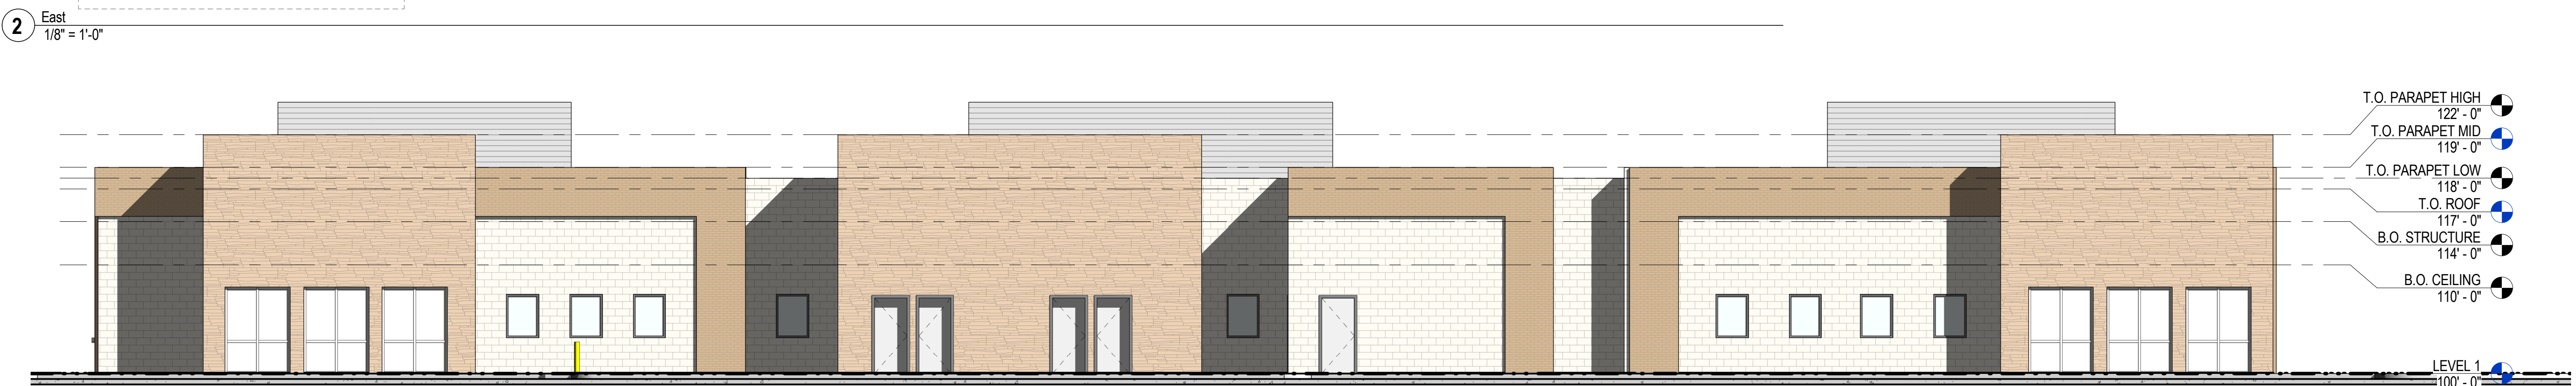
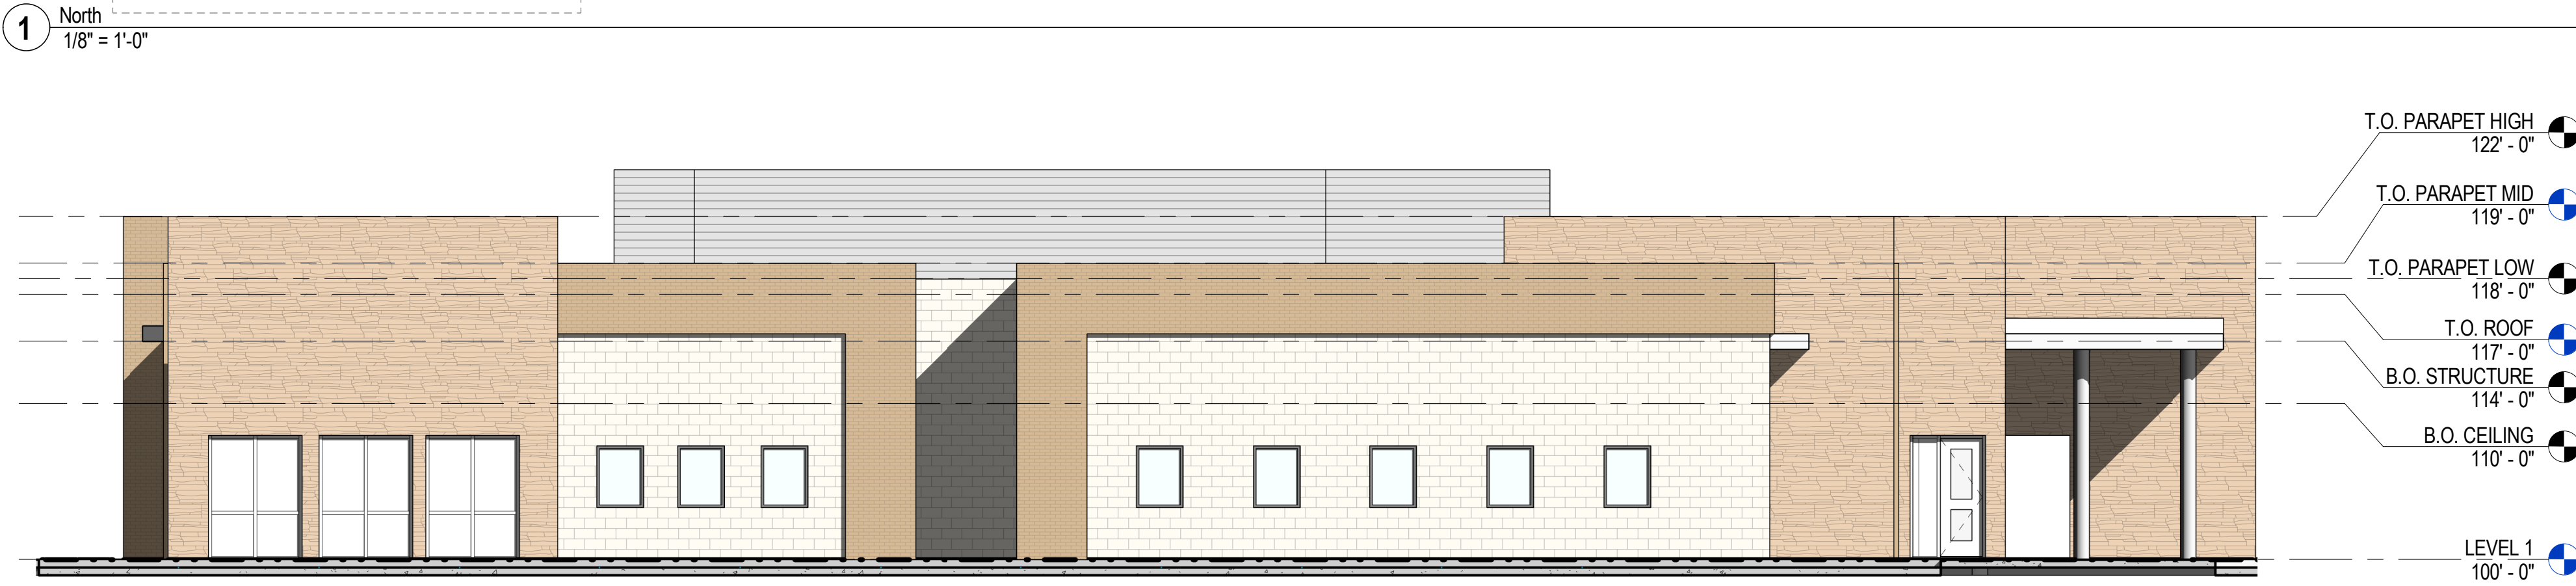
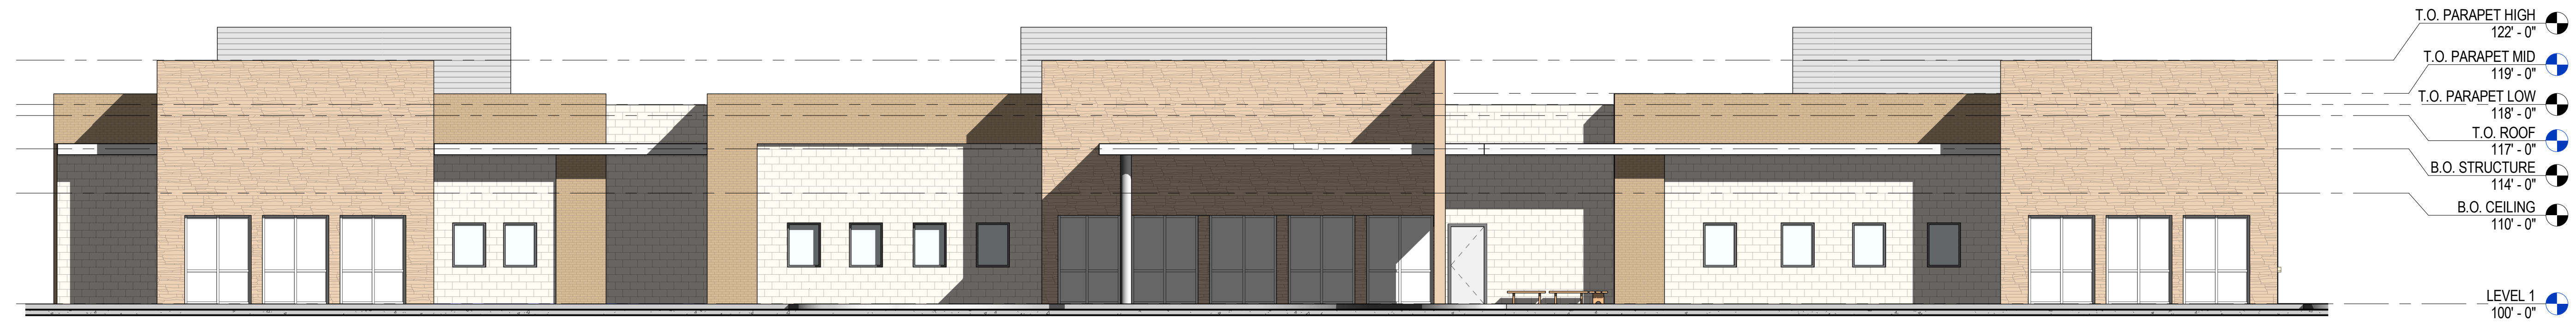
FM3097 (HORIZON RD) LOT 3  
ROCKWALL, TX 75032

Spine Team Texas, PA

BUILDING ELEVATIONS

JOB 14146.0100  
DATE 06/13/2014  
SHEET

# A-4.0



### BUILDING ARTICULATION

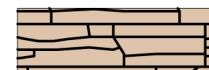

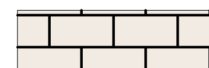

REQUIRED:  
 HORIZONTAL:  
 - PROJECTING OFFSET = 25%(17)=4.25'(MIN.5')  
 - LENGTH OF OFFSET = 25%(L)=VARIES(MIN.15')  
 - DISTANCE BETWEEN (L) = 3(17)=51' (MAX.60')

VERTICAL:  
 HEIGHT EXTENSION=25%(17)=4.25'(MIN.5')  
 - LENGTH OF EXTENSION = 25%(L)=VARIES (MIN.15')  
 - DISTANCE BETWEEN (L) = 3(17)=51' (MAX.60')

PROVIDED:  
 HORIZONTAL:  
 - PROJECTING OFFSET =MAX 5' (VARIES)  
 - LENGTH OF OFFSET =VARIES  
 - DISTANCE BETWEEN (L) = VARIES;  
 MAX LENGTH= 48' - 7 3/4"

VERTICAL:  
 HEIGHT EXTENSION=MAX 5' (VARIES)  
 - LENGTH OF EXTENSION = VARIES  
 - DISTANCE BETWEEN (L) = VARIES;  
 MAX LENGTH = 48' - 7 3/4"

### MATERIALS LEGEND

-  OKLAHOMA CHOPPED STONE
-  WEATHERWOOD GRAY BRICK
-  HILL COUNTRY WHITE STONE
-  RTU UNITS ENCLOSED BY CORRUGATED METAL SCREEN

C:\REVIT\_USER\Projects\141460100\_Central\_11864.rvt

6/12/2014 6:30:53 PM A-4.0 BUILDING ELEVATIONS





NORTHEAST PERSPECTIVE



SOUTHEAST PERSPECTIVE



NORTHWEST PERSPECTIVE



SOUTHWEST PERSPECTIVE



NORTH RENDERED ELEVATION



ISSUES

REVISIONS

**Rockwall Medical Plaza**

FM3097 (HORIZON RD) LOT 3  
ROCKWALL, TX 75032

Spine Team Texas, PA

RENDERED ELEVATION & BUILDING PERSPECTIVES

JOB 14146.0100

DATE 06/13/2014

SHEET

**A-2.0**