




1 EAST ELEVATION
EAST SIDE



2 SOUTH ELEVATION
SOUTH SIDE

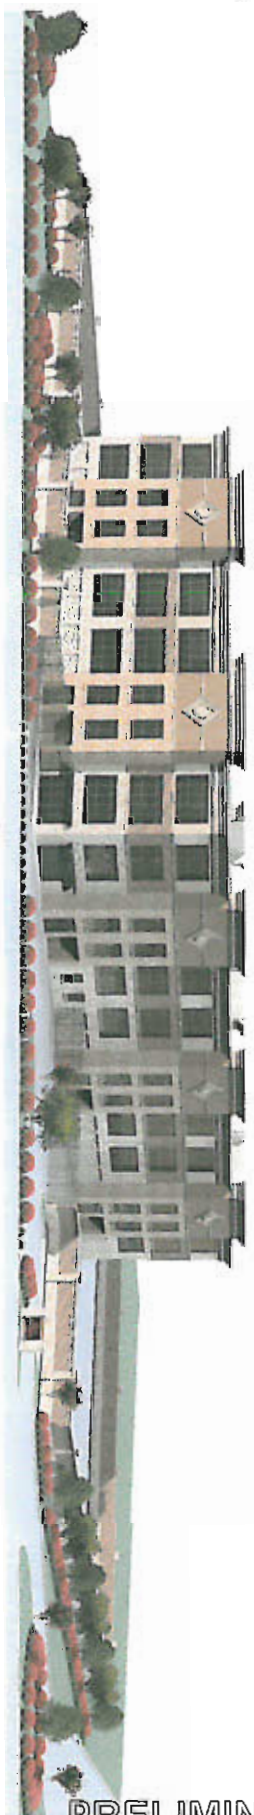

3 PERSPECTIVE VIEW

PRELIMINARY - NOT FOR CONSTRUCTION

NO. 1	NO. 2	NO. 3	NO. 4	NO. 5	NO. 6	NO. 7	NO. 8	NO. 9	NO. 10
-------	-------	-------	-------	-------	-------	-------	-------	-------	--------

PROPOSED NEW FACILITY:
SELF-STORAGE
TOWNSEND ROAD
ROCKWALL, TEXAS

AT 7000 KIMBLE BY
2025 HUNTERS TRAIL
P.O. BOX 100
P.O. # 17-534-079
FAX # 17-388-026
WWW.JLBUILDERS.COM



CONCEPTUAL
ELEVATIONS

Date	03/01/11
Scale	AS SHOWN
Drawn	ALL
Job	18013
Sheet	001

A4