



ELIZABETH EY. BURKS  
TO  
EAGLE SEIKI SALES, LTD.  
VOL. 1623, PG. 173

THOMAS HOOTEN, ET AL  
TO  
PASKO PETER CURANOVICH  
VOL. 255, PG. 598

EAST FORK  
S 87°30'10"E 196.75'

32.5' PROPOSED R.O.W. DEDICATION

1.57 ACRES

J.W. WRIGHT  
TO  
O.O. SCOTT  
VOL. 21, PG. 190 & 191  
D.R.R.C.T.  
LION PROPERTIES, INC.  
VOL. 3675, PG. 110  
R.P.R.R.C.T.

N. ALAMO STREET

N 0°08'23"E 341.35'

10' PROPOSED R.O.W. DEDICATION

50' LONE STAR GAS LINE ESMT.  
VOL. 25, PG. 705

L= 323.85'  
R= 3770.00'

STATE HIGHWAY 205 N. GOLIAD STREET  
VOL. 32, PG. 521

DARRIN STREET

10' PROPOSED R.O.W. DEDICATION

LIVE OAK STREET

S 1°35'08"W 9.10'

BEGINNING

SITE PLAN

1/8" = 1'-0"

2009 008



FILE COPY

*The Plan Shop*  
729 Church Sulphur Springs, Texas 75482  
(903) 439-0080


DATE 10-05-09	Designed For Trinity Heritage Construction	DRWN BY KBG	SHEET 4
PLAN NO. 8809		CKD. JB	OF 4





FRONT ELEVATION

1/4" = 1'-0"

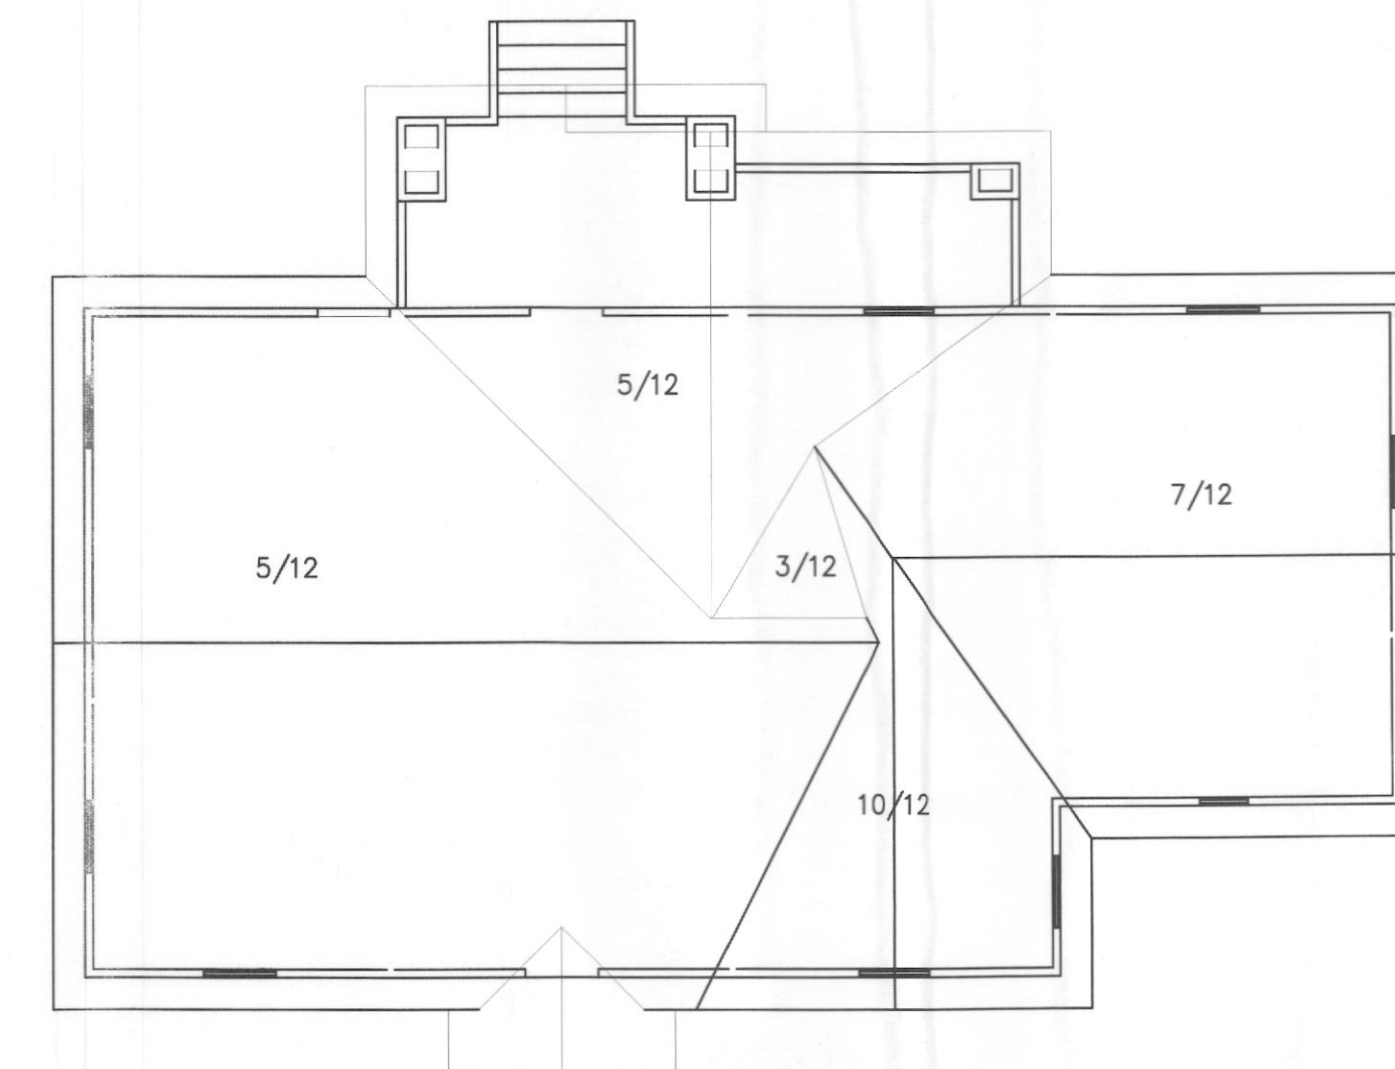

ROOF PLAN

1/8" = 1'-0"



RIGHT ELEVATION

1/4" = 1'-0"



LEFT ELEVATION

1/4" = 1'-0"



REAR ELEVATION

1/4" = 1'-0"

*The Plan Shop*

729 Church Sulphur Springs, Texas 75482

(903) 439-0080

DATE 10-05-09

Designed For  
Trinity Heritage  
Construction

DRWN BY KBG

SHEET 2

PLAN NO. 8809

CHKD JB

DF 4






SITE ELEVATION  
 Live Oak Street  
 1/4" = 1'-0"




GARAGE FRONT ELEVATION  
 Live Oak Street  
 1/4" = 1'-0"




RIGHT ELEVATION  
 1/4" = 1'-0"

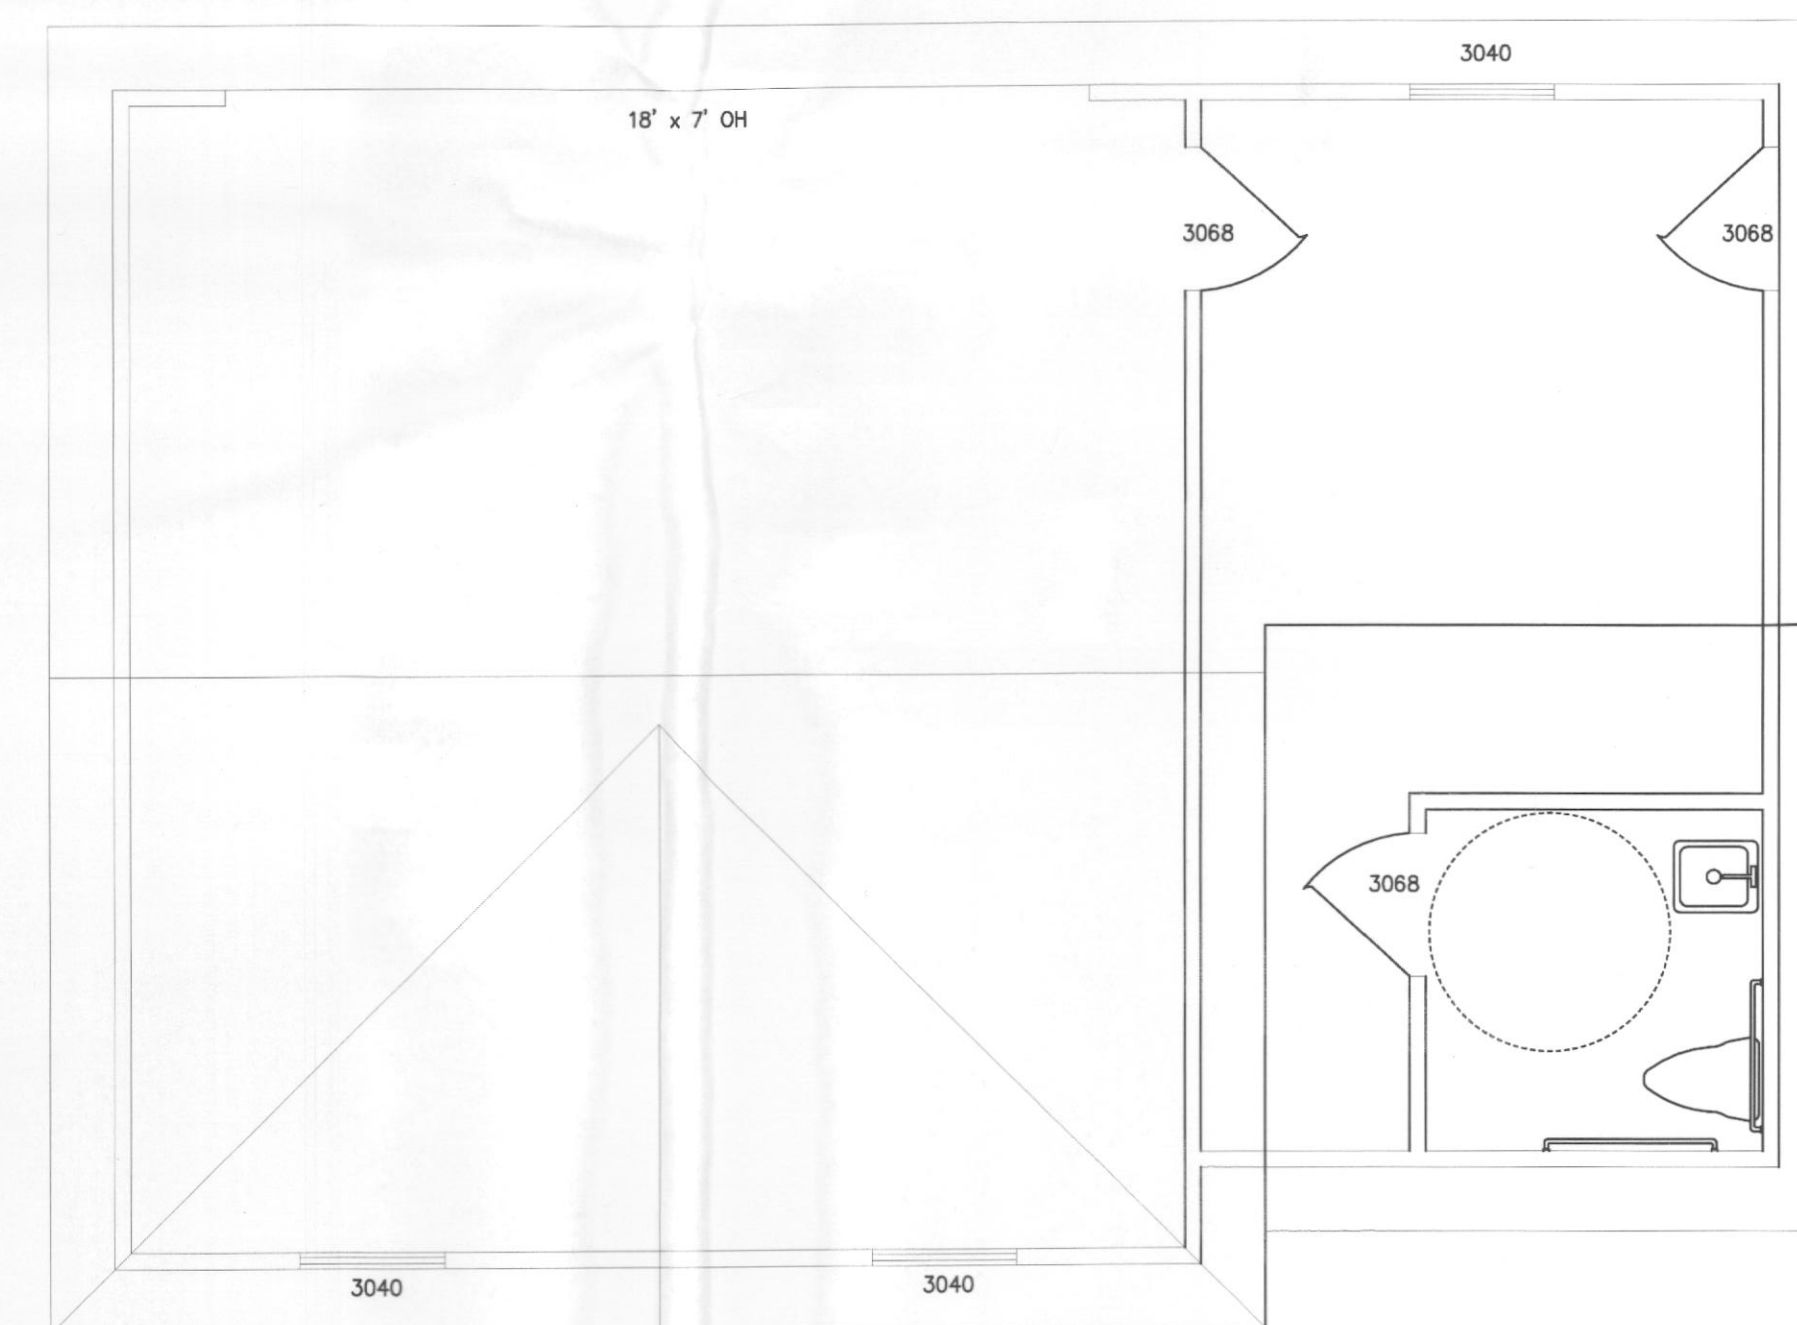

ROOF PLAN  
 1/8" = 1'-0"

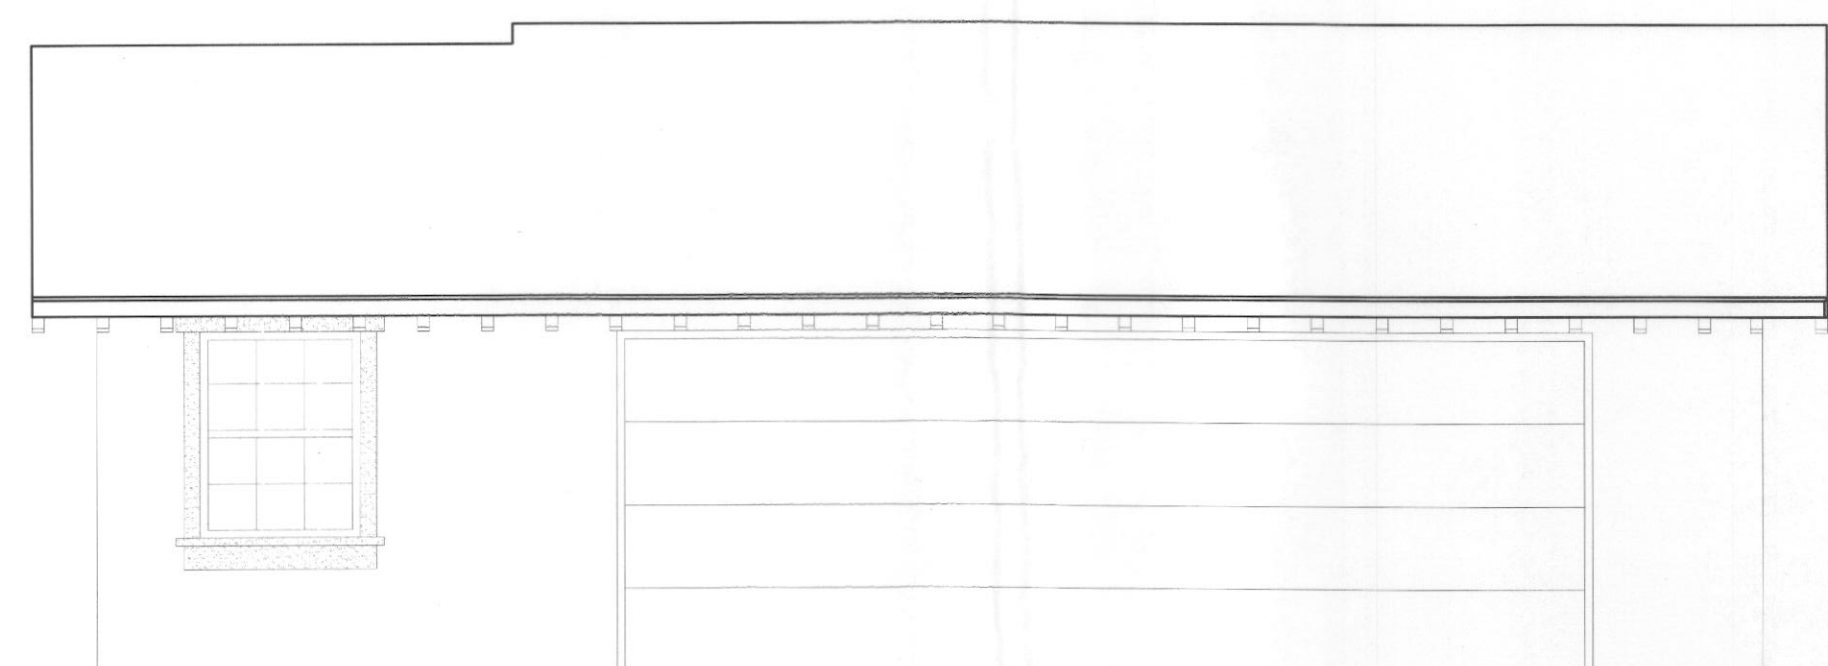


REAR ELEVATION  
 1/4" = 1'-0"

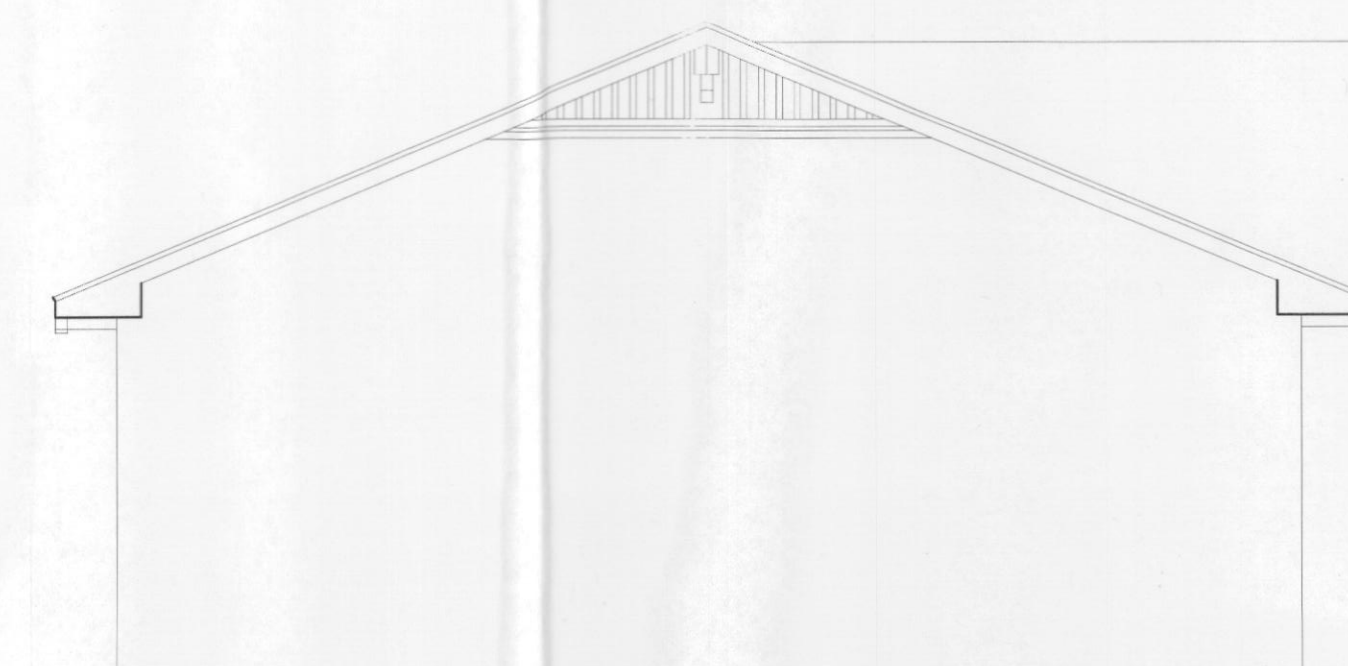

LEFT ELEVATION  
 1/4" = 1'-0"



EXISTING BUILDING  
TYPE B CONSTRUCTION

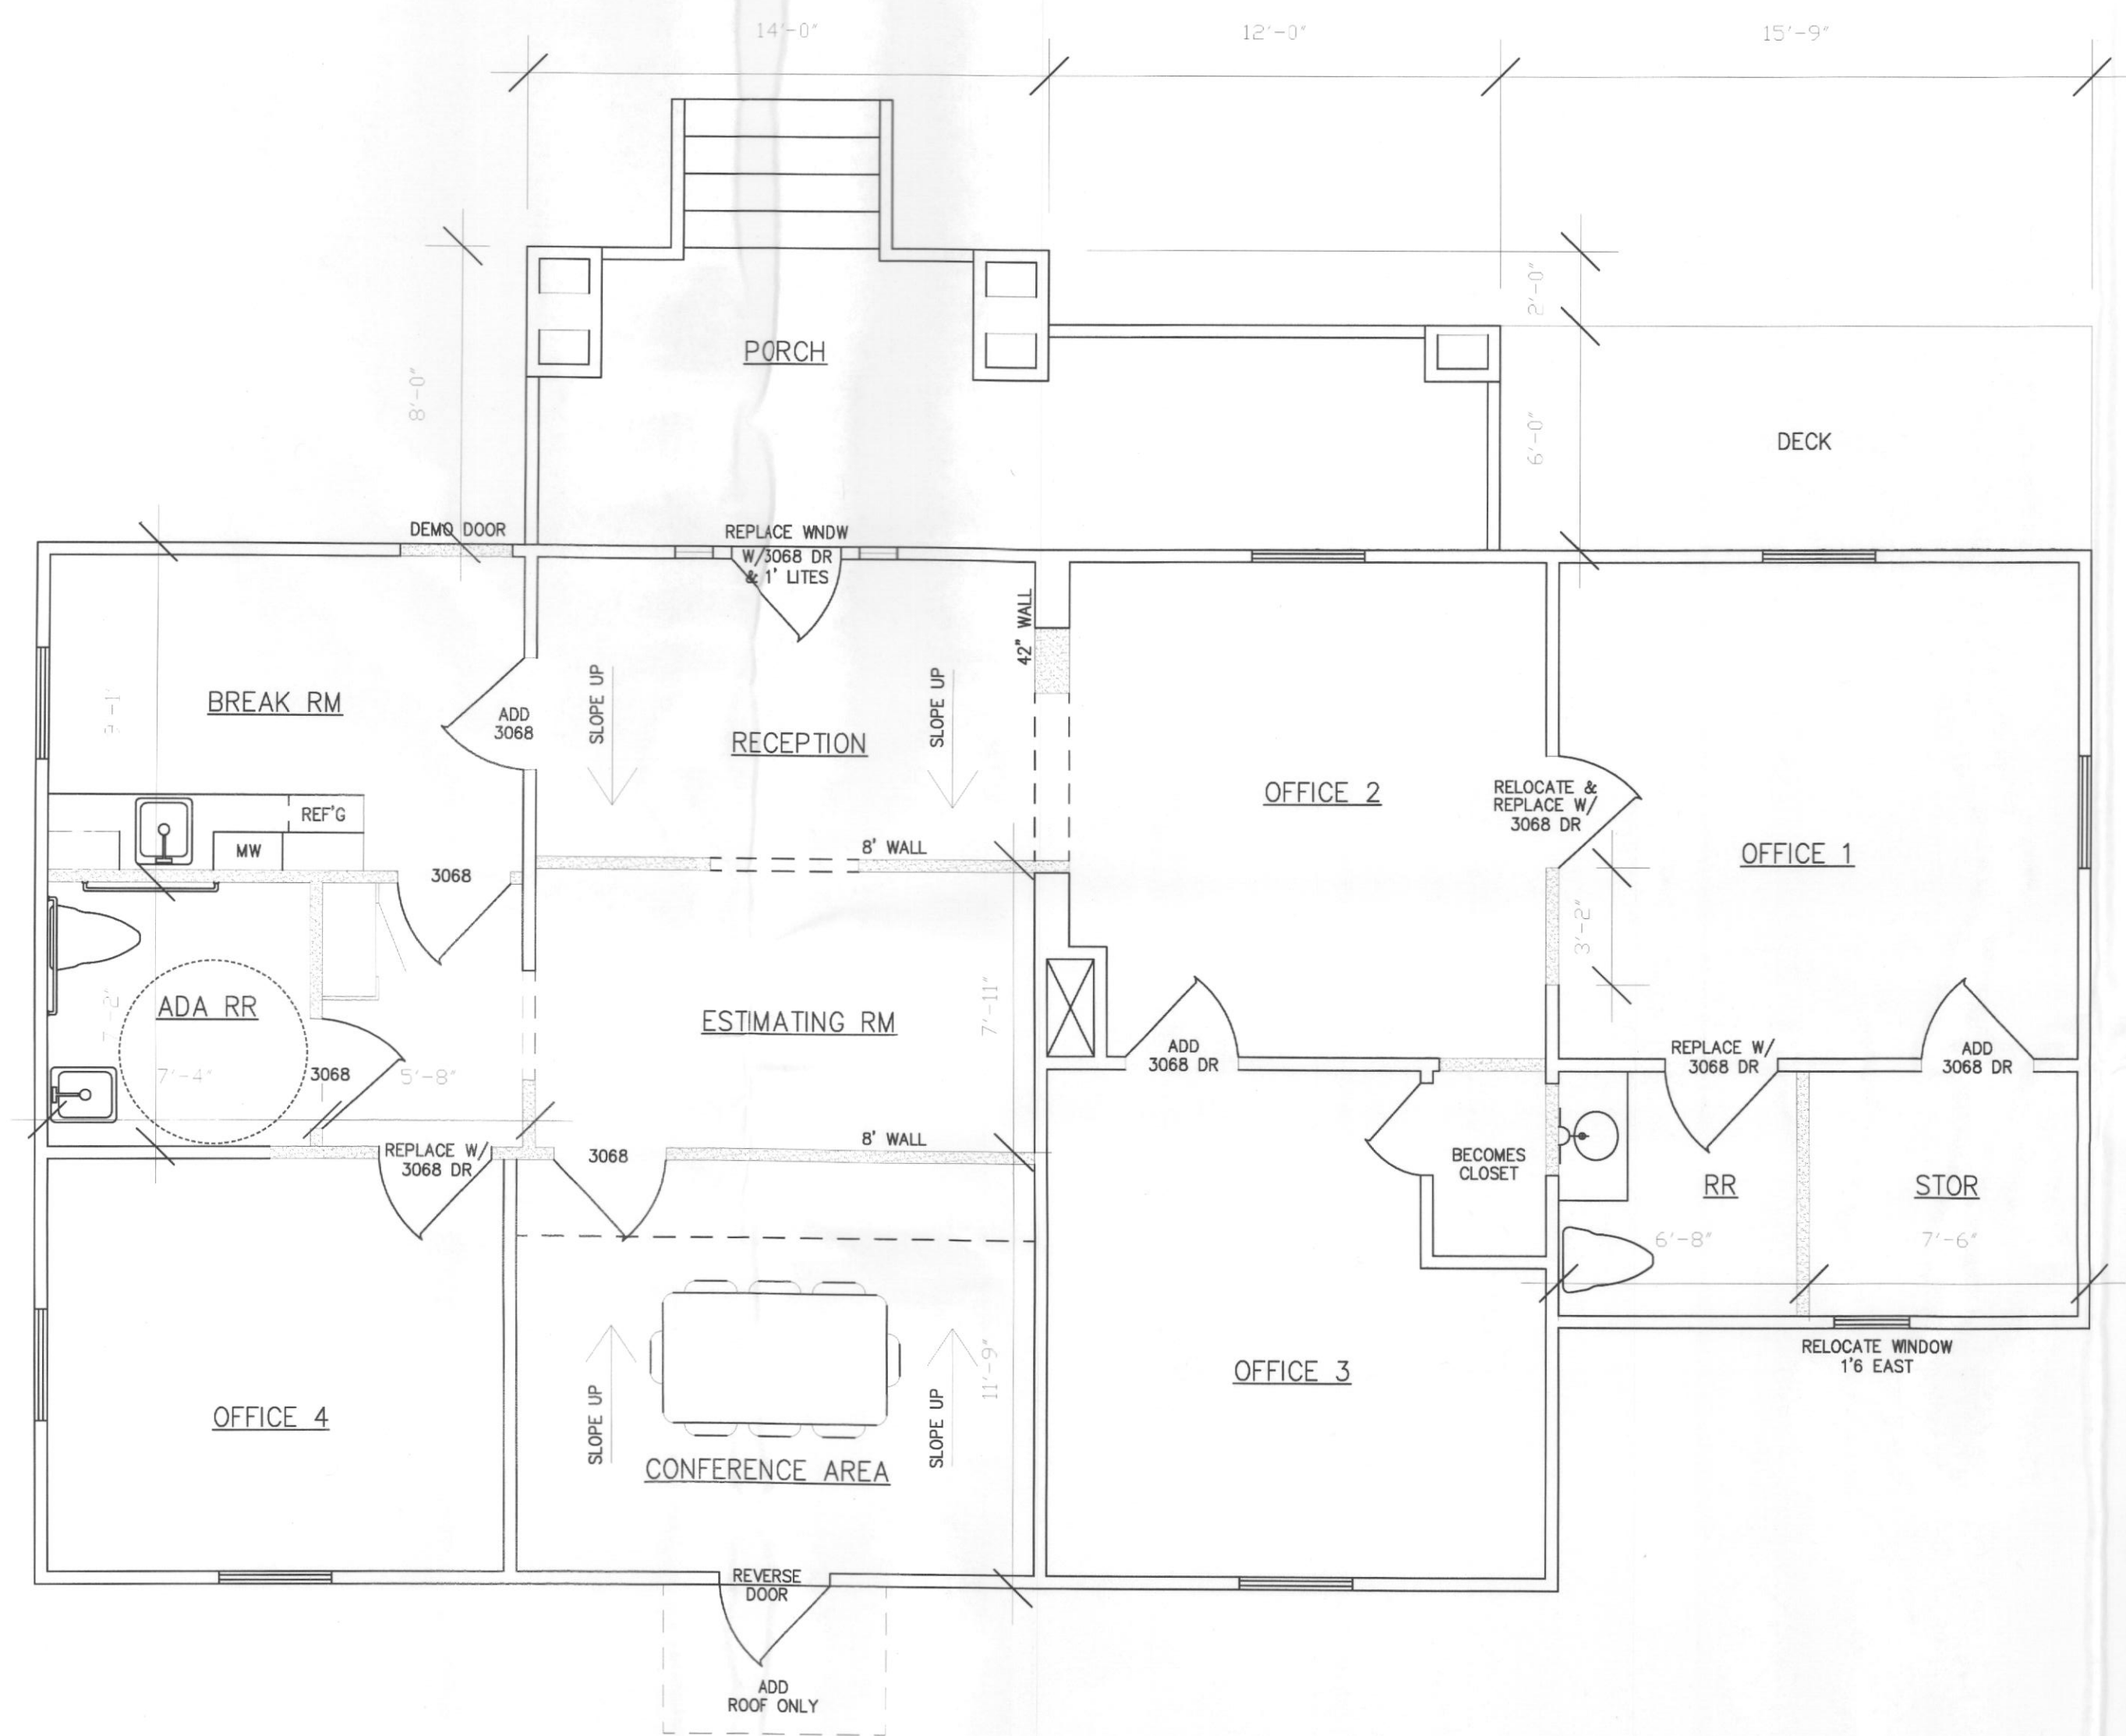

FLOOR PLAN 1/4"=1'-0"

NEW GARAGE/STORAGE  
TYPE U CONSTRUCTION



GARAGE PLAN 1/4"=1'-0"

*The Plan Shop*

729 Church Sulphur Springs, Texas 75482

(903) 439-0080

DATE	10-05-09	DRWN BY	KBG	SHEET	3
PLAN NO.	8809	CKD.	JB	DF	4

Designed For  
Trinity Heritage  
Construction