

SITE DATA TABLE				
	Existing		Proposed	
AREA	934,236 S.F.	21.44 ACRES	934,236 S.F.	21.44 ACRES
ZONING	C (COMMERCIAL)		C (COMMERCIAL)	
BUILDINGS AREA (S.F.)	2,547		3,000	
PARKING REQUIRED (1/200 S.F.)	13		15	
PARKING PROVIDED:				
REGULAR (9'x18')	1015		1005	
HANDICAP (1 VAN)	26		26	
TOTAL	1041		1031	

LEGEND	
	PROPOSED BUILDING EXPANSION
PP	POWER POLE
LP	LIGHT POLE
FH	FIRE HYDRANT

No.	DATE	REVISION	APPROV.
6.			
5.			
4.			
3.			
2.			
1.			

Winkelmann & Associates, Inc.
 CONSULTING CIVIL ENGINEERS ■ SUPERVISORS
 1929 HILGERT PL. #2230
 DALLAS, TEXAS 75240
 Registration No. 008666-00
 Texas Engineers Registration No. 008666-00
 COPYRIGHT © 2018, Winkelmann & Associates, Inc.




PRELIMINARY - NOT FOR CONSTRUCTION

SITE PLAN
 BATH & BODY WORKS EXPANSION
 2885 MARKET CENTER DRIVE
 ROCKWALL, TX 75032


SP2018-033

C-03.00

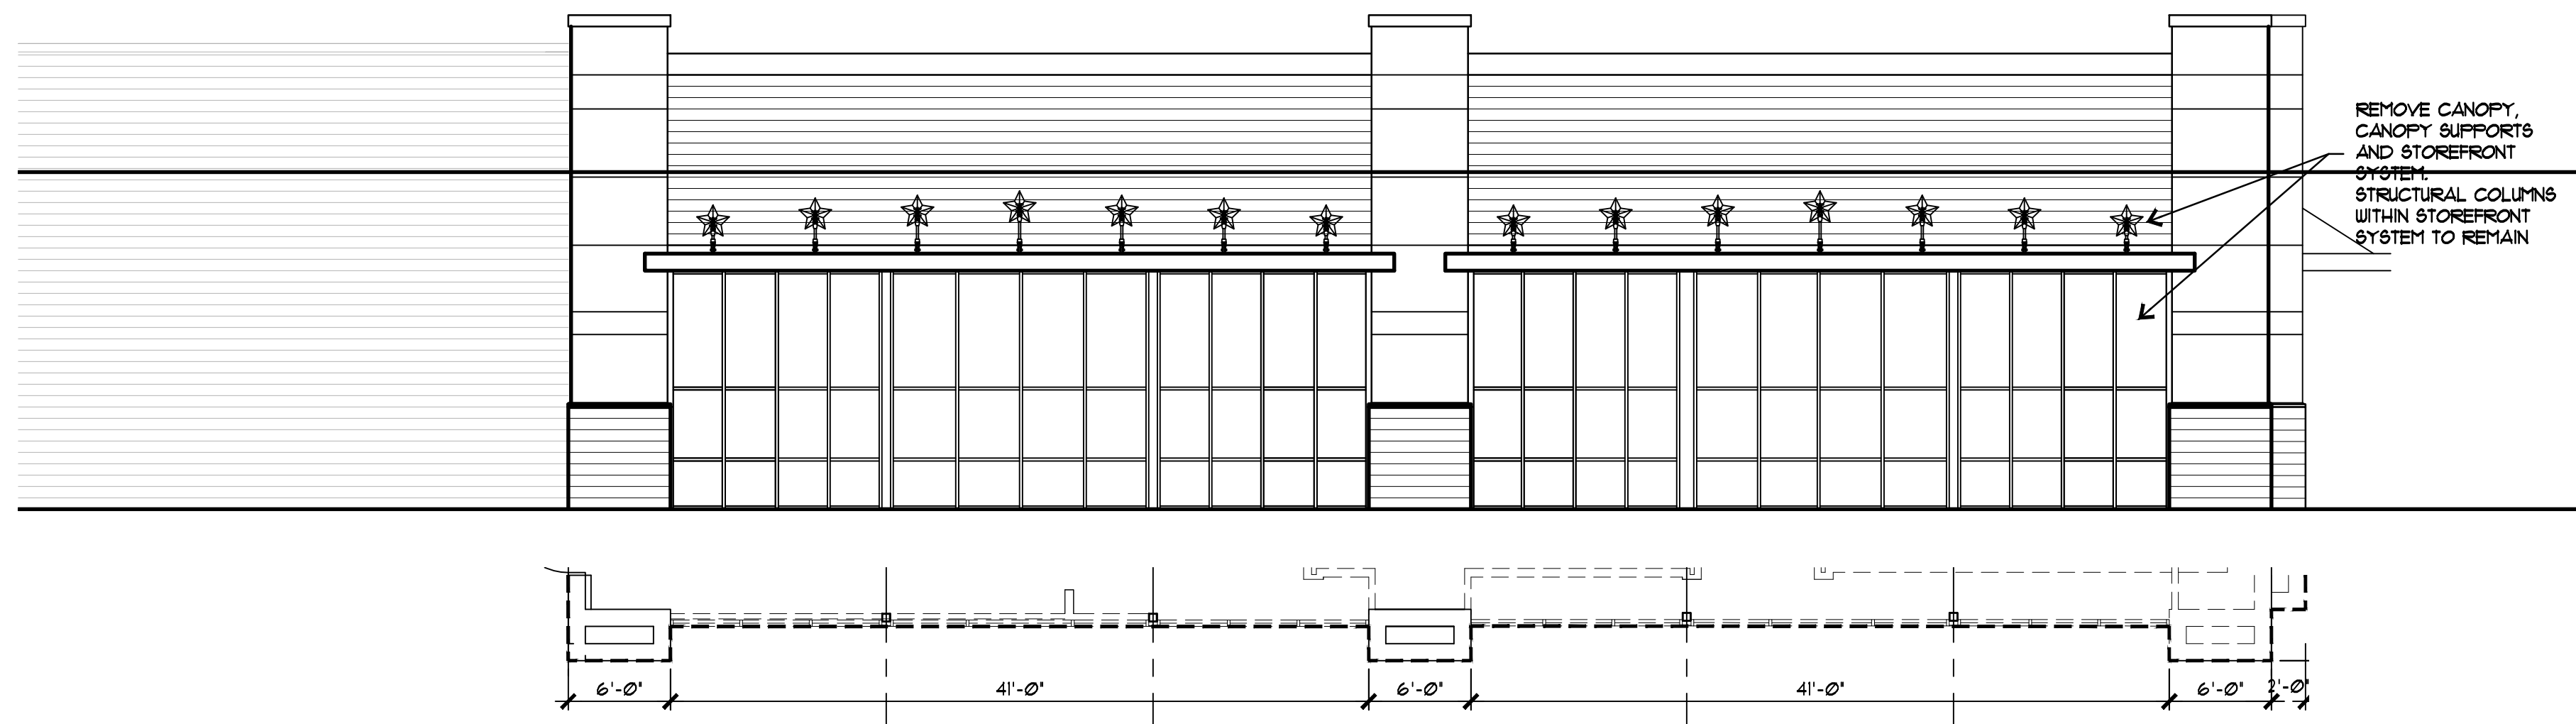

EXISTING
01 SIDE ELEVATION

1/8"=1'-0"

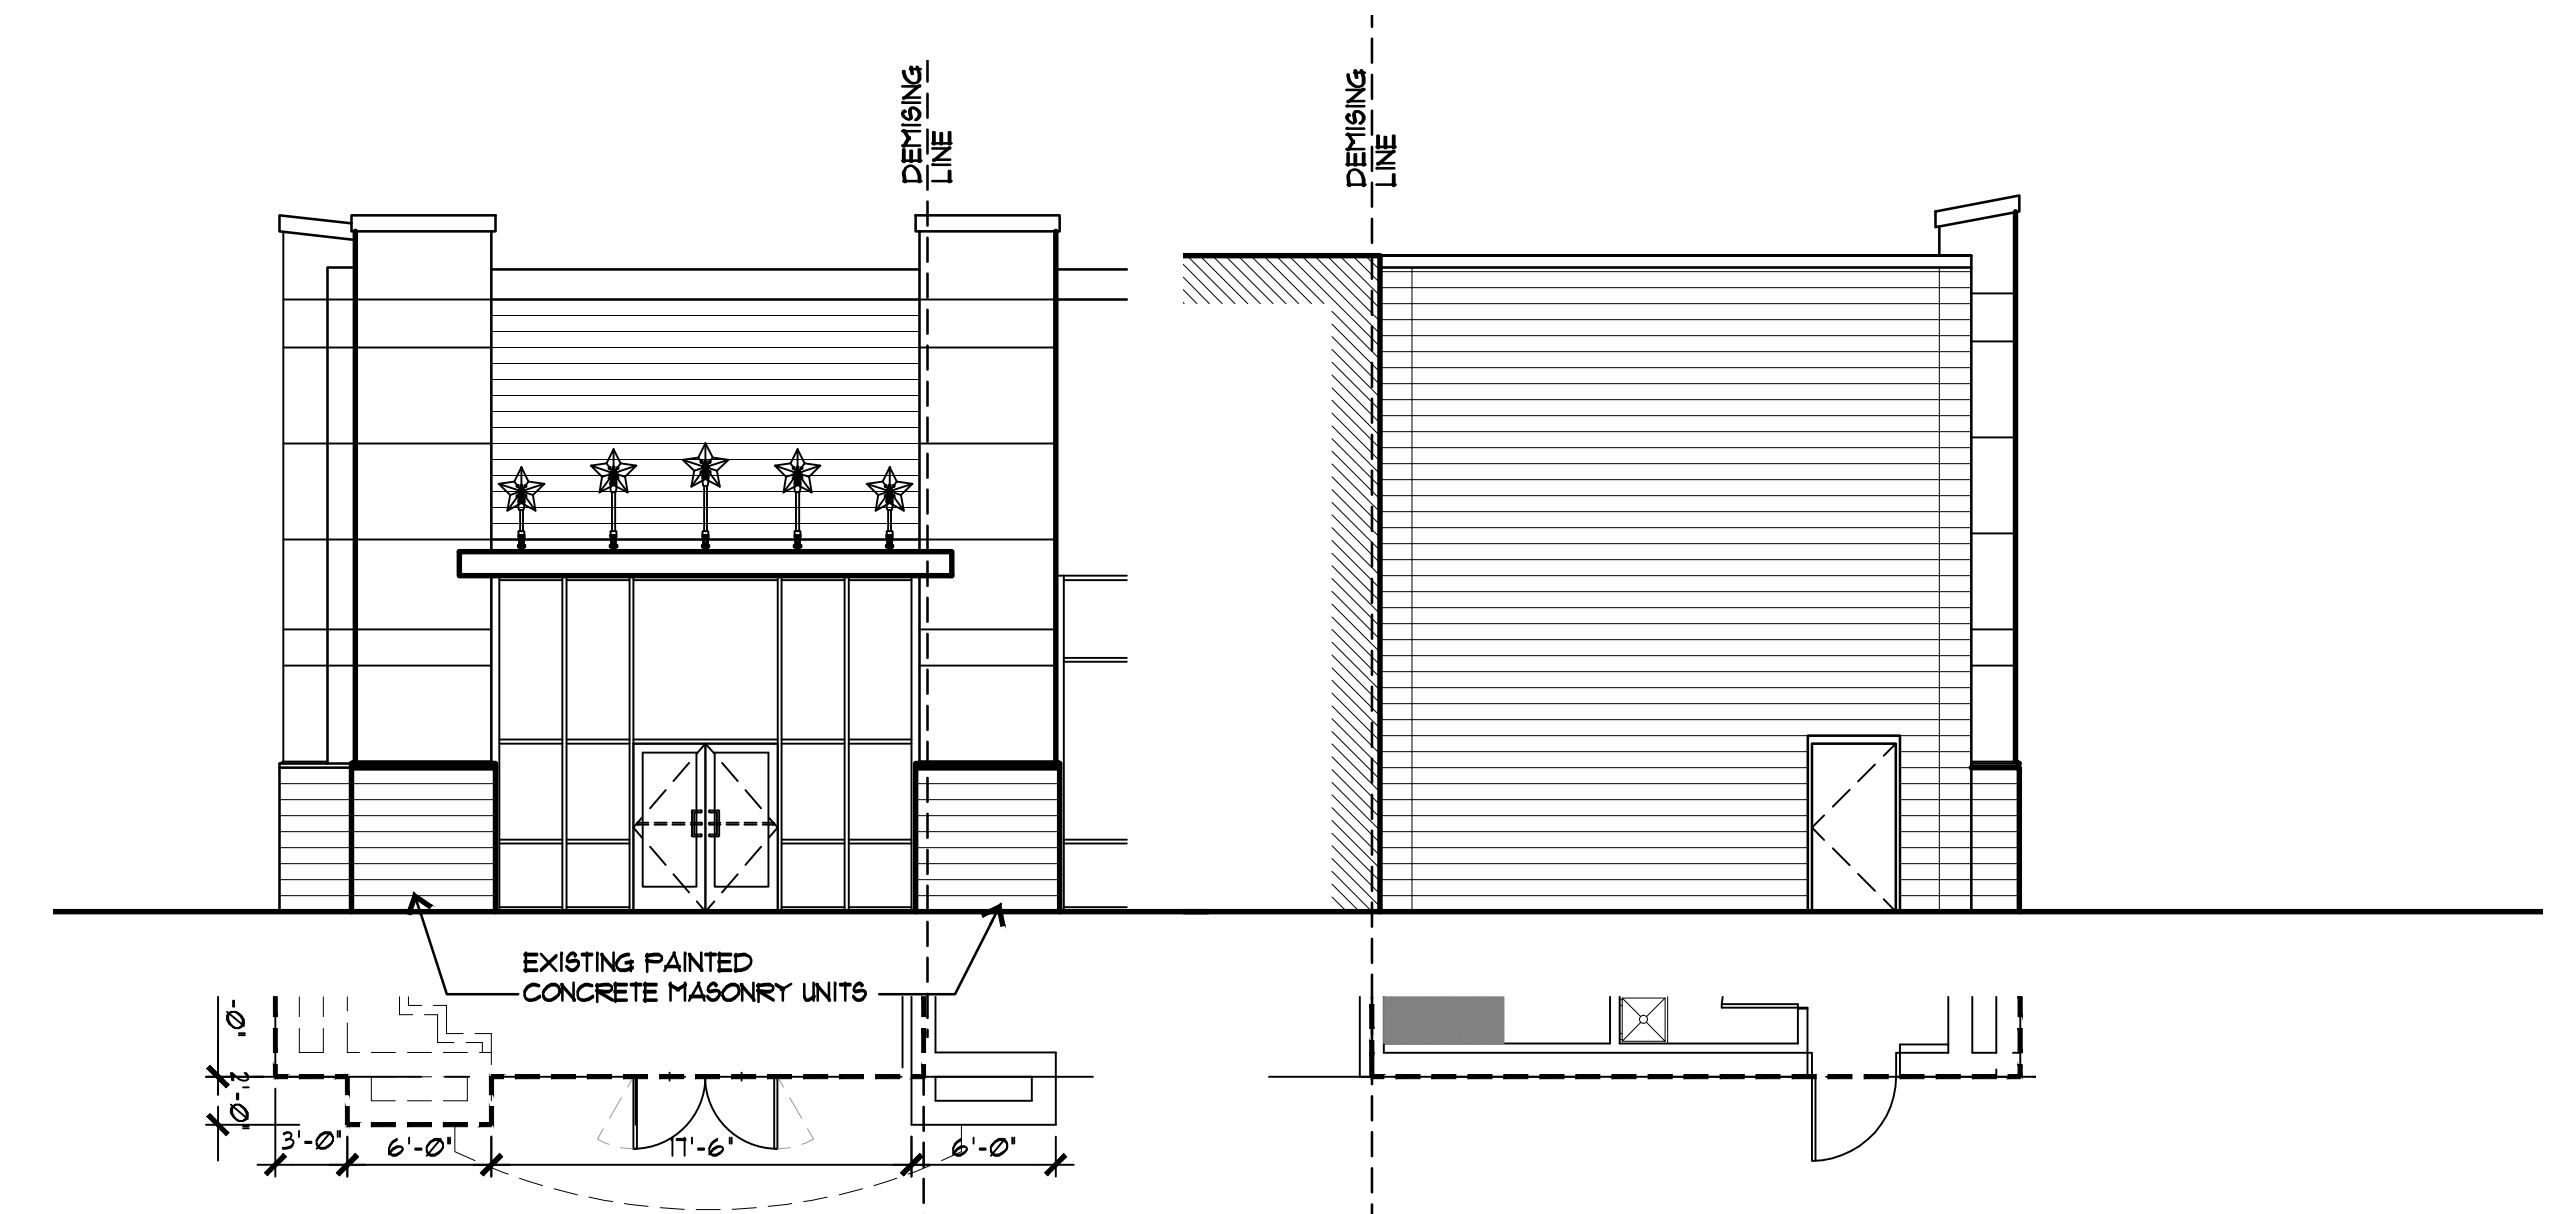


EXISTING
02 FRONT ELEVATION

1/8"=1'-0"


EXISTING
03 REAR ELEVATION

1/8"=1'-0"

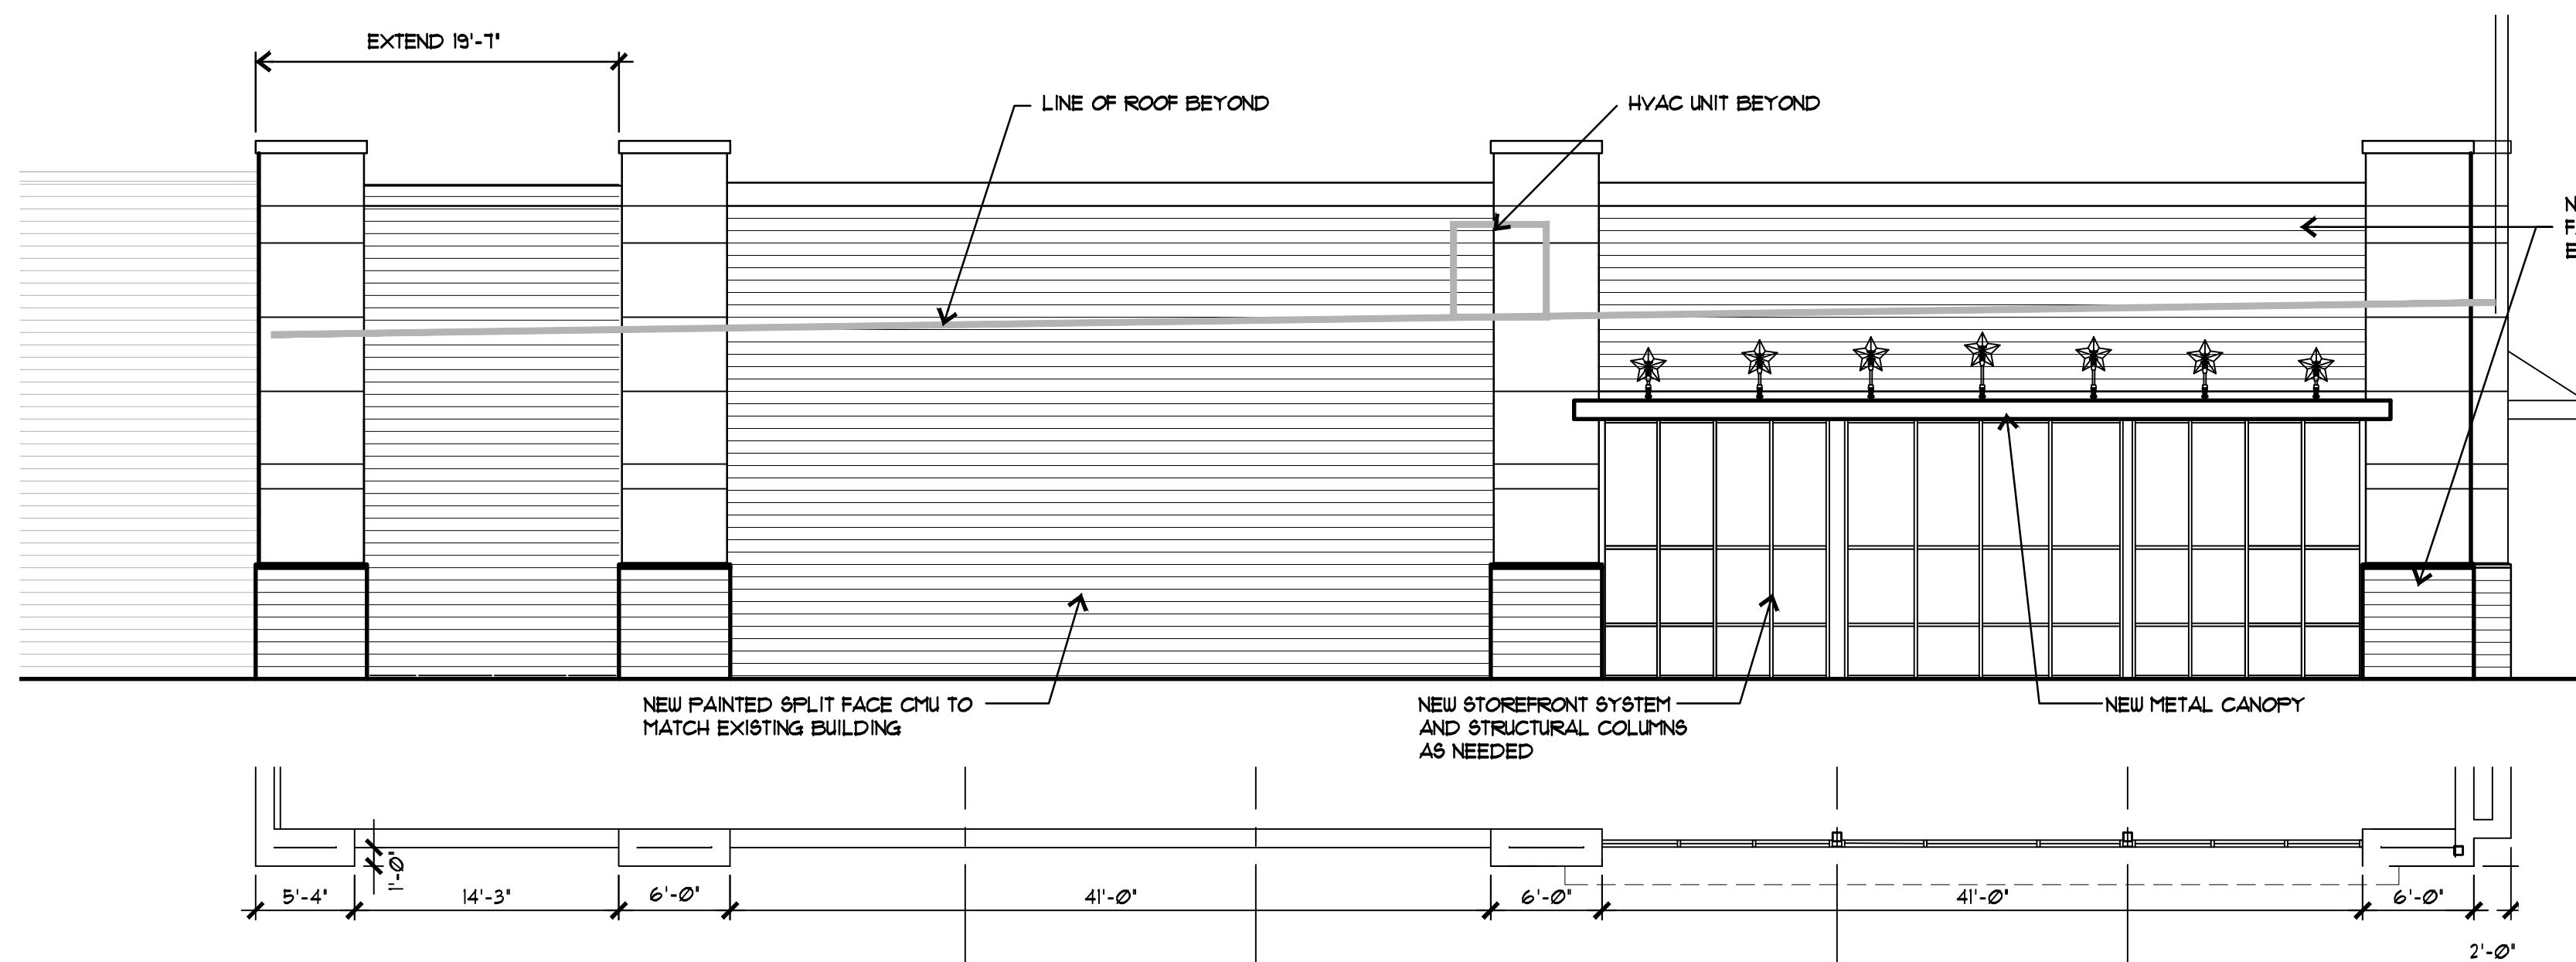

PROPOSED
01 SIDE ELEVATION

1/8"=1'-0"

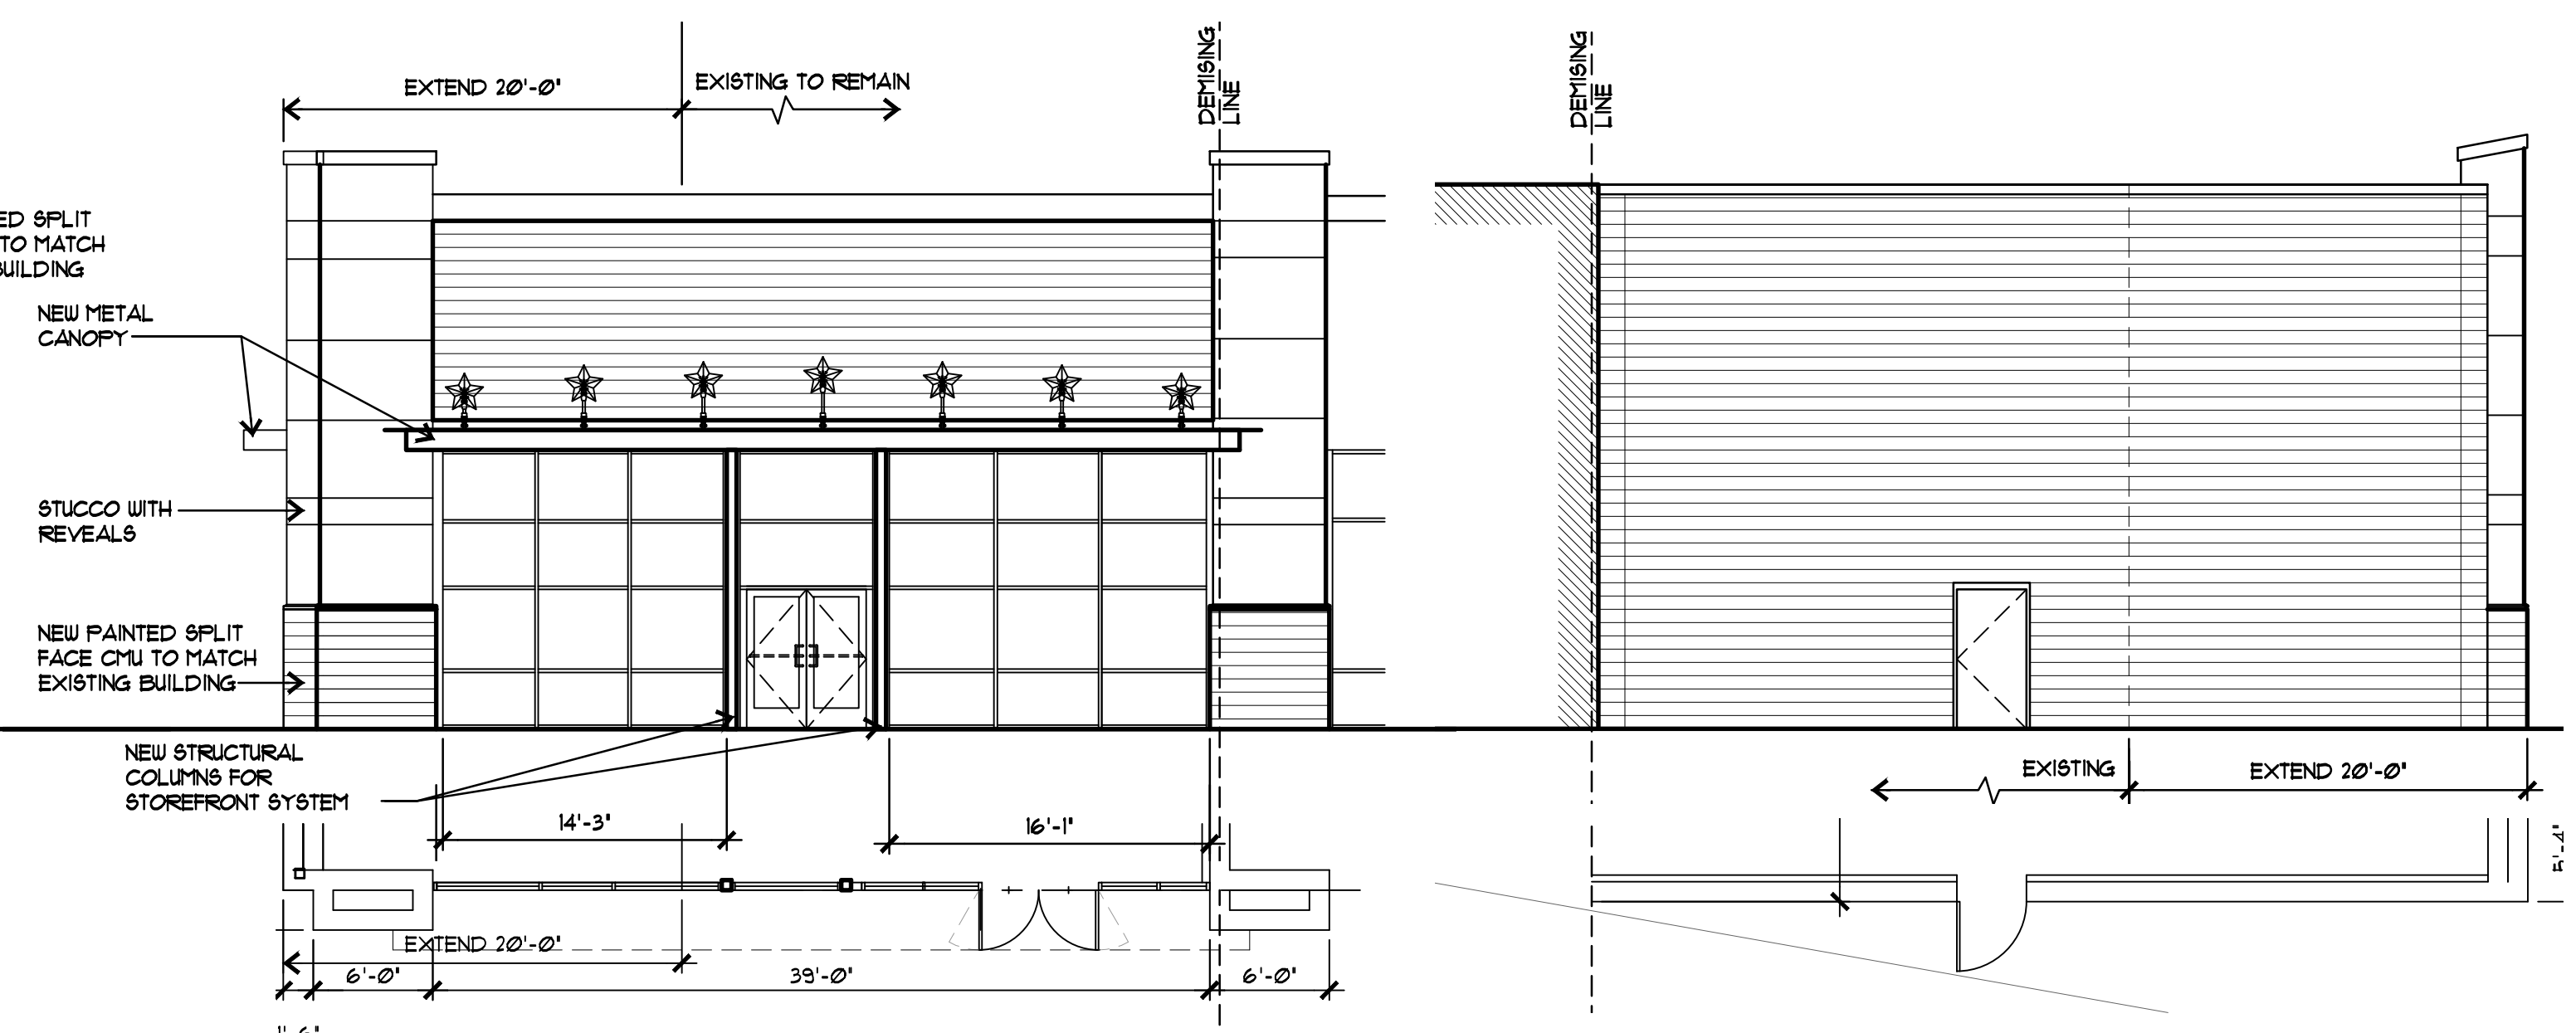

PROPOSED
02 FRONT ELEVATION

1/8"=1'-0"

PROPOSED
03 REAR ELEVATION

1/8"=1'-0"