


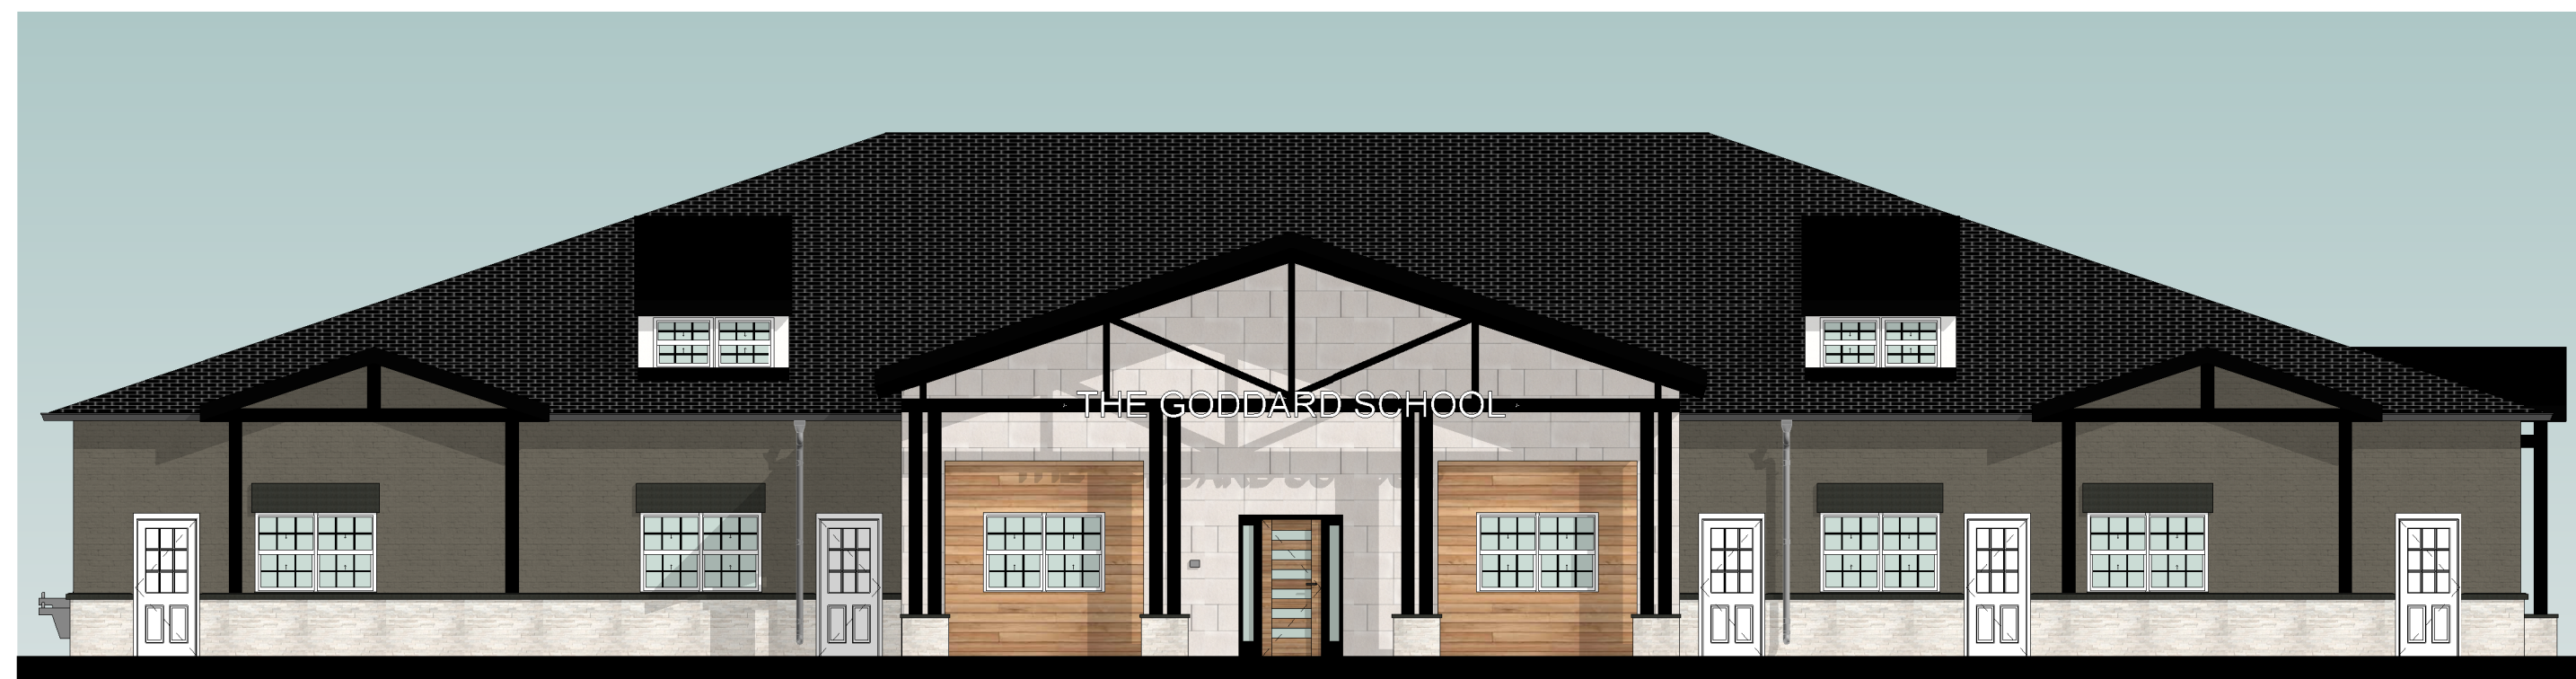


EAST ELEVATION



SOUTH ELEVATION



WEST ELEVATION

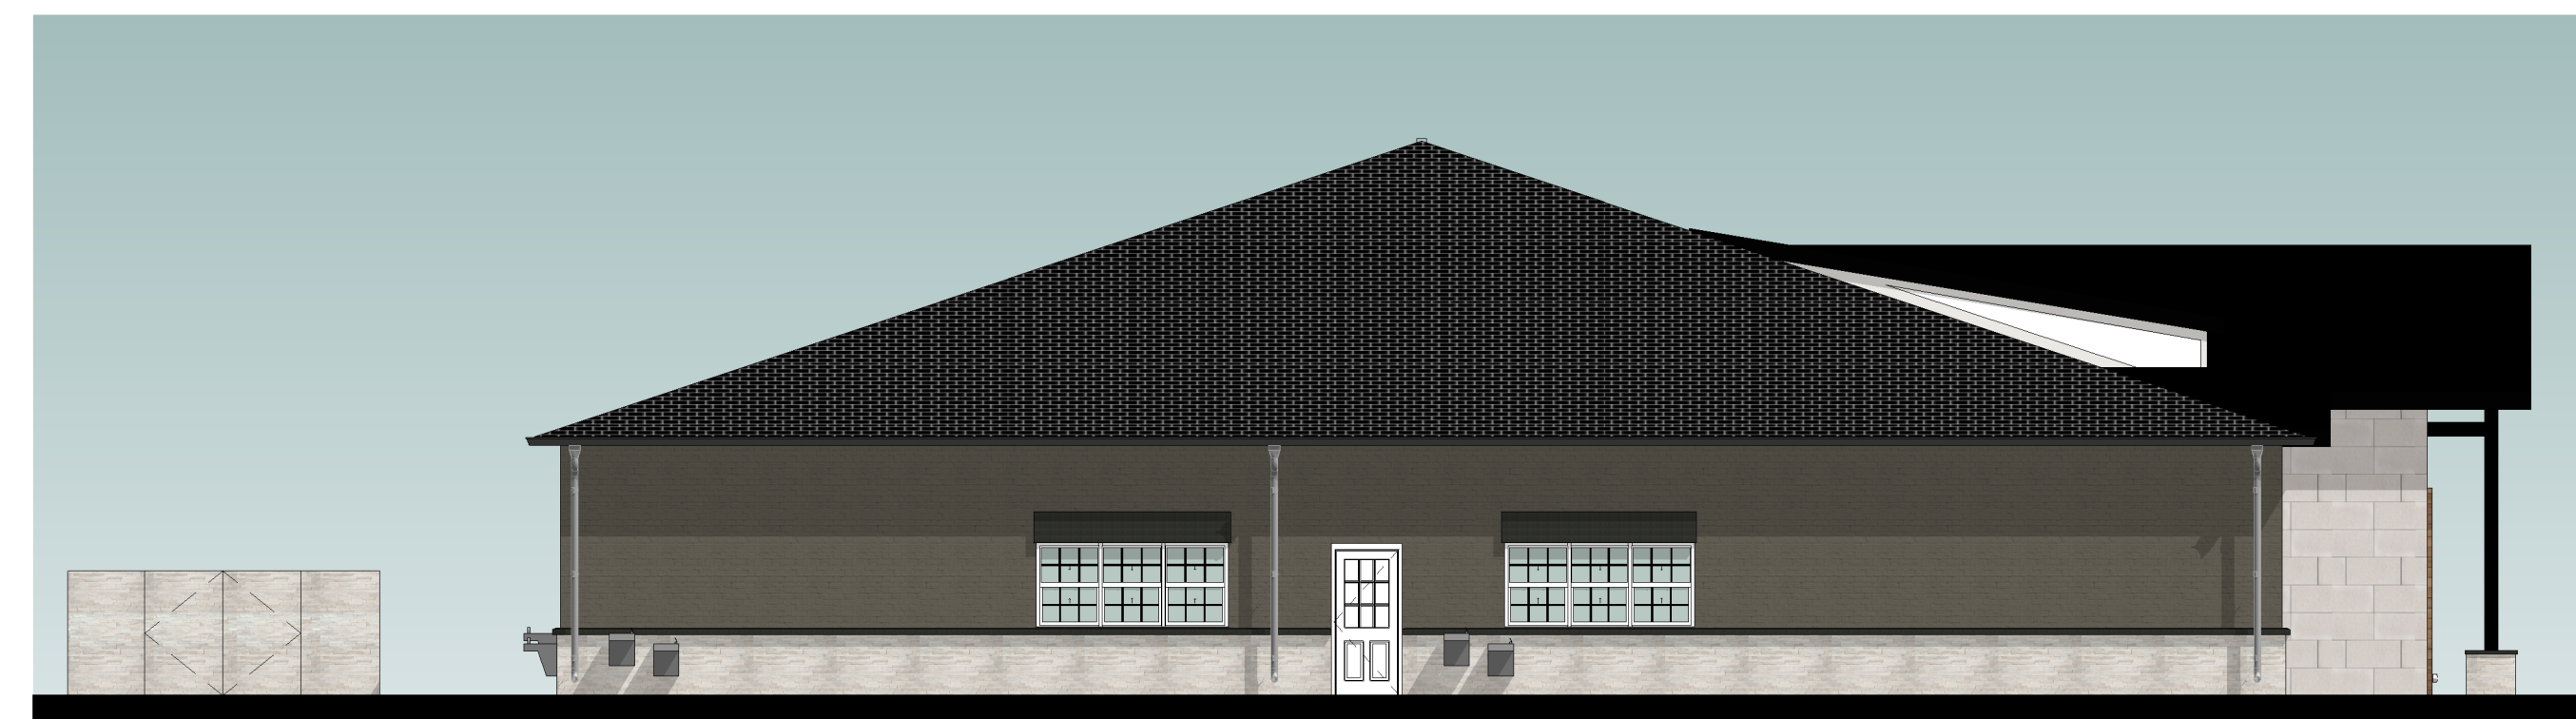

NORTH ELEVATION

**METHOD** architecture  
 2118 LAMAR, SUITE 200  
 HOUSTON, TEXAS 77003  
 (713) 842-7500

REVISIONS:

NO.	DATE	DESCRIPTION

**TBAE**  
 ARCHITECT  
 10000 W. HIGHTWAY 290  
 SUITE 100  
 HOUSTON, TEXAS 77055  
 (281) 416-1111

**METHOD ARCHITECTURE, PLLC**  
 THESE DRAWINGS ARE THE PROPERTY OF METHOD ARCHITECTURE, PLLC. ANY REUSE OR REPRODUCTION OF THESE DRAWINGS WITHOUT THE WRITTEN PERMISSION OF METHOD ARCHITECTURE, PLLC IS PROHIBITED.

**COURTIN DAYCARE - RENDERING OPT 1**  
 PROJECT SUBNAME

CORNER OF MIMS RD  
 AND RALPH HALL PKWY  
 IN HOUSTON, TEXAS

PM: PMG DE: DSG

PROJECT:  
**MB205014**

SHEET:  
**A10.3**  
 RENDERED  
 ELEVATIONS OPT 1