

CITY OF ROCKWALL

ORDINANCE NO. 20-18

SPECIFIC USE PERMIT NO. S-221

AN ORDINANCE OF THE CITY COUNCIL OF THE CITY OF ROCKWALL, TEXAS, AMENDING THE UNIFIED DEVELOPMENT CODE (UDC) [*ORDINANCE NO. 20-02*] OF THE CITY OF ROCKWALL, ROCKWALL COUNTY, TEXAS, AS PREVIOUSLY AMENDED, SO AS TO GRANT A SPECIFIC USE PERMIT (SUP) FOR *RESIDENTIAL INFILL IN AN ESTABLISHED SUBDIVISION* TO ALLOW THE CONSTRUCTION OF A SINGLE-FAMILY HOME ON A 0.23-ACRE PARCEL OF LAND, IDENTIFIED AS LOT 24, BLOCK C, HARBOR LANDING, PHASE 2 ADDITION, CITY OF ROCKWALL, ROCKWALL COUNTY, TEXAS; AND MORE SPECIFICALLY DESCRIBED IN *EXHIBIT 'A'* OF THIS ORDINANCE; PROVIDING FOR SPECIAL CONDITIONS; PROVIDING FOR A PENALTY OF FINE NOT TO EXCEED THE SUM OF TWO THOUSAND DOLLARS (\$2,000.00) FOR EACH OFFENSE; PROVIDING FOR A SEVERABILITY CLAUSE; PROVIDING FOR A REPEALER CLAUSE; PROVIDING FOR AN EFFECTIVE DATE.

**WHEREAS**, the City has received a request from Alejandro Portocarrero for the approval of a Specific Use Permit (SUP) for *Residential Infill in an Established Subdivision* to allow the construction of a single-family home on a 0.23-acre parcel of land being described as Lot 24, Block C, Harbor Landing, Phase 2 Addition, City of Rockwall, Rockwall County, Texas, zoned Planned Development District 8 (PD-8) for single-family uses, addressed as 328 Harborview Drive, and being more specifically depicted in *Exhibit 'A'* of this ordinance, which herein after shall be referred to as the *Subject Property* and incorporated by reference herein; and

**WHEREAS**, the Planning and Zoning Commission of the City of Rockwall and the governing body of the City of Rockwall, in compliance with the laws of the State of Texas and the ordinances of the City of Rockwall, have given the requisite notices by publication and otherwise, and have held public hearings and afforded a full and fair hearing to all property owners generally, and to all persons interested in and situated in the affected area and in the vicinity thereof, the governing body in the exercise of its legislative discretion has concluded that the Unified Development Code [*Ordinance No. 20-02*] of the City of Rockwall should be amended as follows:

**NOW, THEREFORE, BE IT ORDAINED** by the City Council of the City of Rockwall, Texas;

**SECTION 1.** That the Unified Development Code (UDC) [*Ordinance No. 20-02*] of the City of Rockwall, as heretofore amended, be and the same is hereby amended so as to grant a Specific Use Permit (SUP) for *Residential Infill in an Established Subdivision* to allow the construction of a single-family home in an established subdivision in accordance with *Subsection 02.03(B)(11), Residential Infill in or Adjacent to an Established Subdivision*, of Article 04, *Permissible Uses*, of the Unified Development Code (UDC) [*Ordinance No. 20-02*]; and,

**SECTION 2.** That the Specific Use Permit (SUP) shall be subject to the requirements set forth in Planned Development District 8 (PD-8) and Subsection 03.01, *General Residential District Standards*, of Article 05, *District Development Standards*, of the Unified Development Code (UDC) [*Ordinance No. 20-02*] -- as heretofore amended and as may be amended in the future --, and the following conditions:

## 2.1. OPERATIONAL CONDITIONS

The following conditions pertain to the construction of a single-family home on the *Subject Property*, and conformance to these operational conditions is required:

- 1) Development of the *Subject Property* shall generally conform to the *Residential Plot Plan* as depicted in *Exhibit 'B'* of this ordinance.
- 2) Construction of a single-family home on the *Subject Property* shall generally conform to the *Building Elevations* depicted in *Exhibit 'C'* of this ordinance; and,
- 3) Once construction of the single-family home has been completed, inspected, and accepted by the City, this Specific Use Permit (SUP) shall expire, and no further action by the property owner shall be required.

## 2.2. COMPLIANCE

Approval of this ordinance in accordance with Subsection 02.02, *Specific Use Permits (SUP)*, of Article 11, *Development Applications and Review Procedures*, of the Unified Development Code (UDC) [*Ordinance No. 20-02*] will require the *Subject Property* to comply with the following:

- 1) Upon obtaining or maintaining a Building Permit and should any contractor operating under the guidelines of this ordinance fail to meet the minimum operational requirements set forth herein and outlined in the Unified Development Code (UDC), the City Council may (*after proper notice*) initiate proceedings to revoke the Specific Use Permit (SUP) in accordance with Subsection 02.02(F), *Revocation*, of Article 11, *Development Applications and Review Procedures*, of the Unified Development Code (UDC) [*Ordinance No. 20-02*].

**SECTION 3.** That the official zoning map of the City be corrected to reflect the changes in zoning described herein.


**SECTION 4.** That all ordinances of the City of Rockwall in conflict with the provisions of this ordinance be, and the same are hereby repealed to the extent of that conflict.

**SECTION 5.** Any person, firm, or corporation violating any of the provisions of this ordinance shall be deemed guilty of a misdemeanor and upon conviction shall be punished by a penalty of fine not to exceed the sum of *TWO THOUSAND DOLLARS (\$2,000.00)* for each offence and each and every day such offense shall continue shall be deemed to constitute a separate offense.

**SECTION 6.** If any section or provision of this ordinance or the application of that section or provision to any person, firm, corporation, situation or circumstance is for any reason judged invalid, the adjudication shall not affect any other section or provision of this ordinance or the application of any other section or provision to any other person, firm, corporation, situation or circumstance, and the City Council declares that it would have adopted the valid portions and applications of the ordinance without the invalid parts and to this end the provisions of this ordinance shall remain in full force and effect.

**SECTION 7.** That this ordinance shall take effect immediately from and after its passage;

PASSED AND APPROVED BY THE CITY COUNCIL OF THE CITY OF ROCKWALL, TEXAS,  
THIS THE 18<sup>TH</sup> DAY OF MAY, 2020.

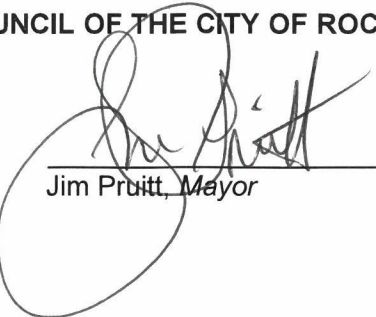

---

Jim Pruitt, Mayor

ATTEST:



---

Kristy Cole, City Secretary

APPROVED AS TO FORM:



---

Frank J. Garza, City Attorney



1<sup>st</sup> Reading: May 4, 2020

2<sup>nd</sup> Reading: May 18, 2020


**Exhibit 'A':**  
*Legal Description*

Location: 328 Harborview Drive


Legal Description: Lot 24, Block C, Harbor Landing, Phase 2 Addition




**Exhibit 'B':**  
Residential Plot Plan

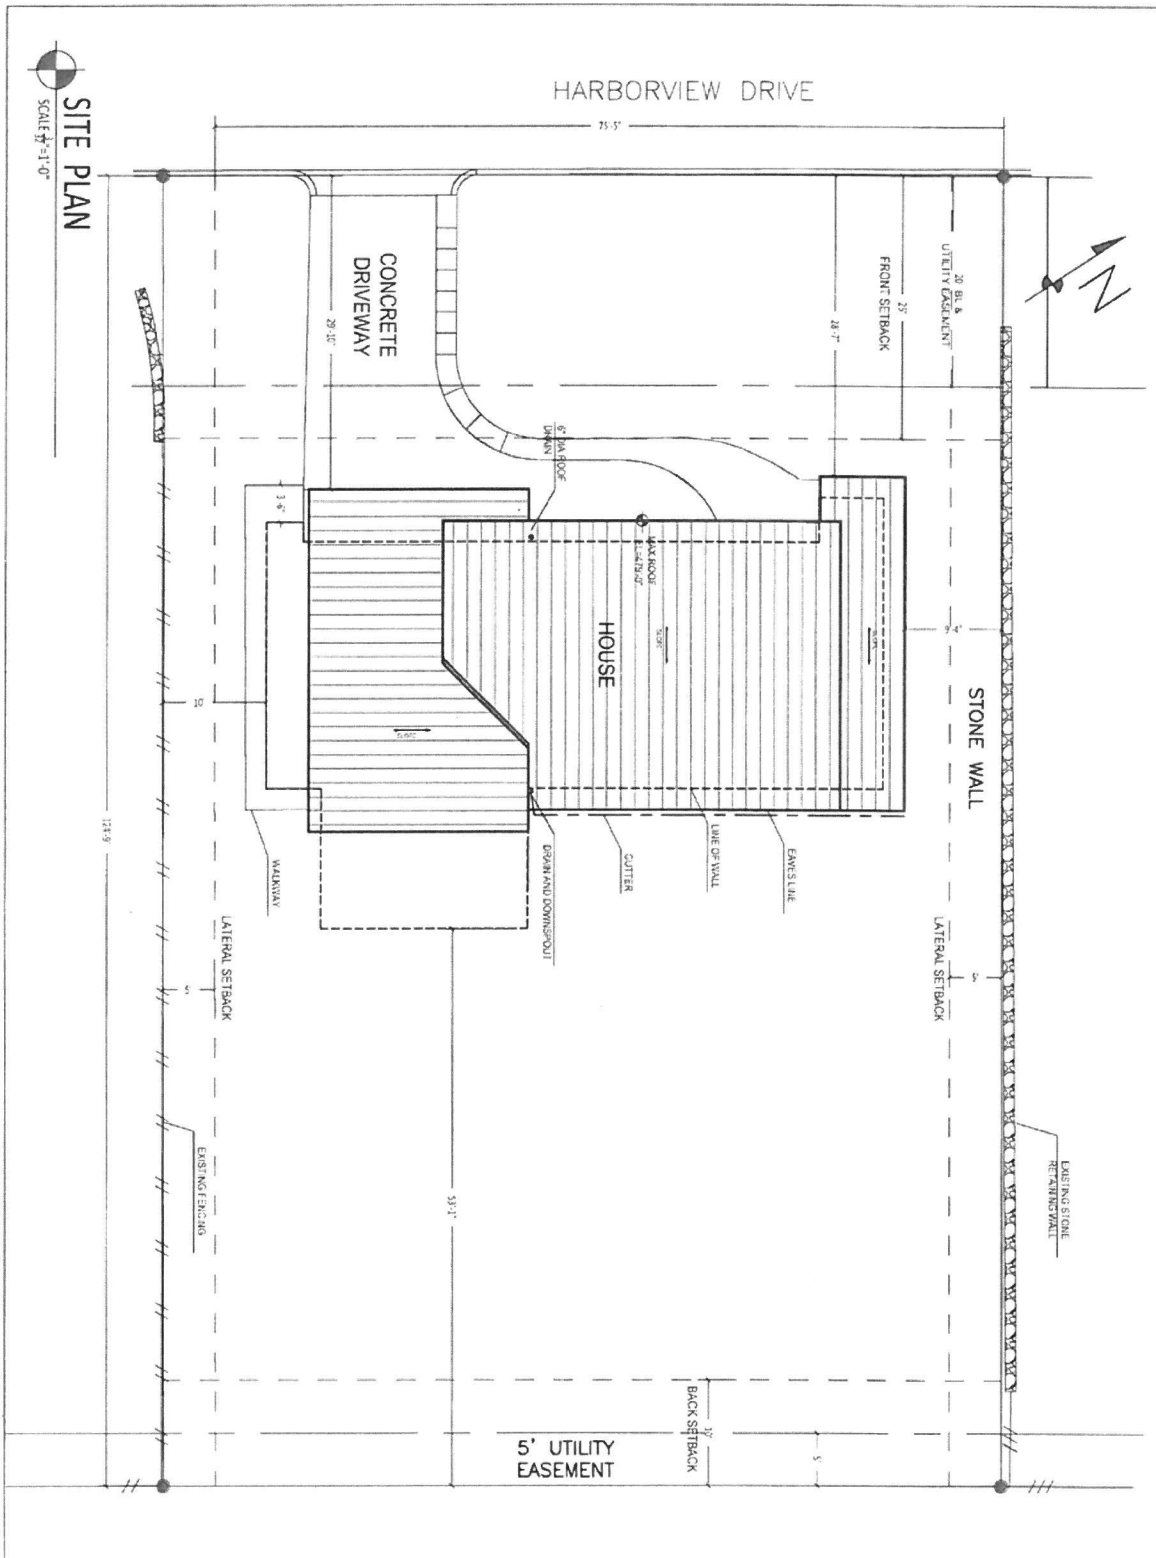


## Exhibit 'C': Building Elevations

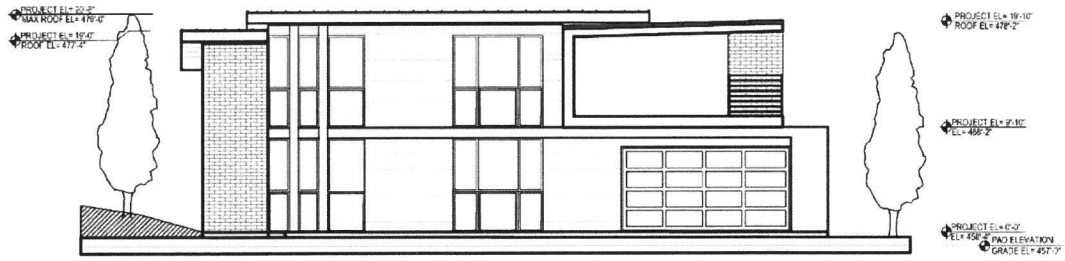


**ELEVATION 1/A.04**  
SCALE: 1/8" = 1'-0"

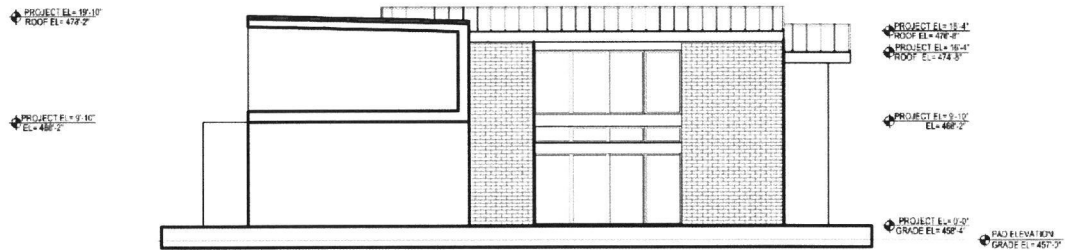

**ELEVATION 2/A.04**  
SCALE: 1/8" = 1'-0"

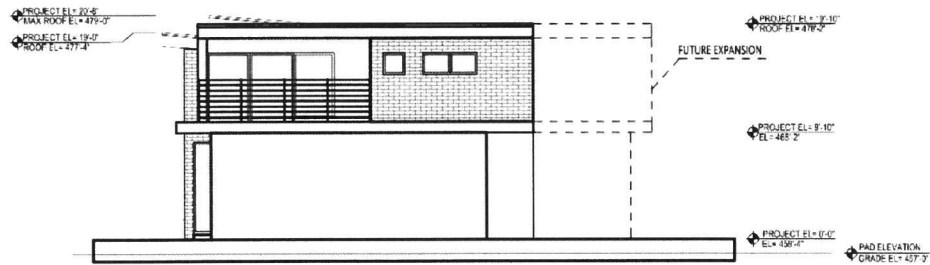

**ELEVATION 1/A.05**  
SCALE: 1/8" = 1'-0"

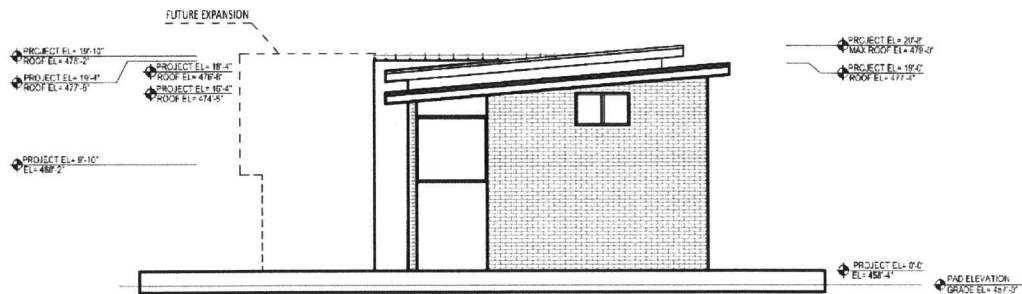

**ELEVATION 2/A.05**  
SCALE: 1/8" = 1'-0"