


Maximum slope of yard is 3:1

No Lot to Lot
Drainage

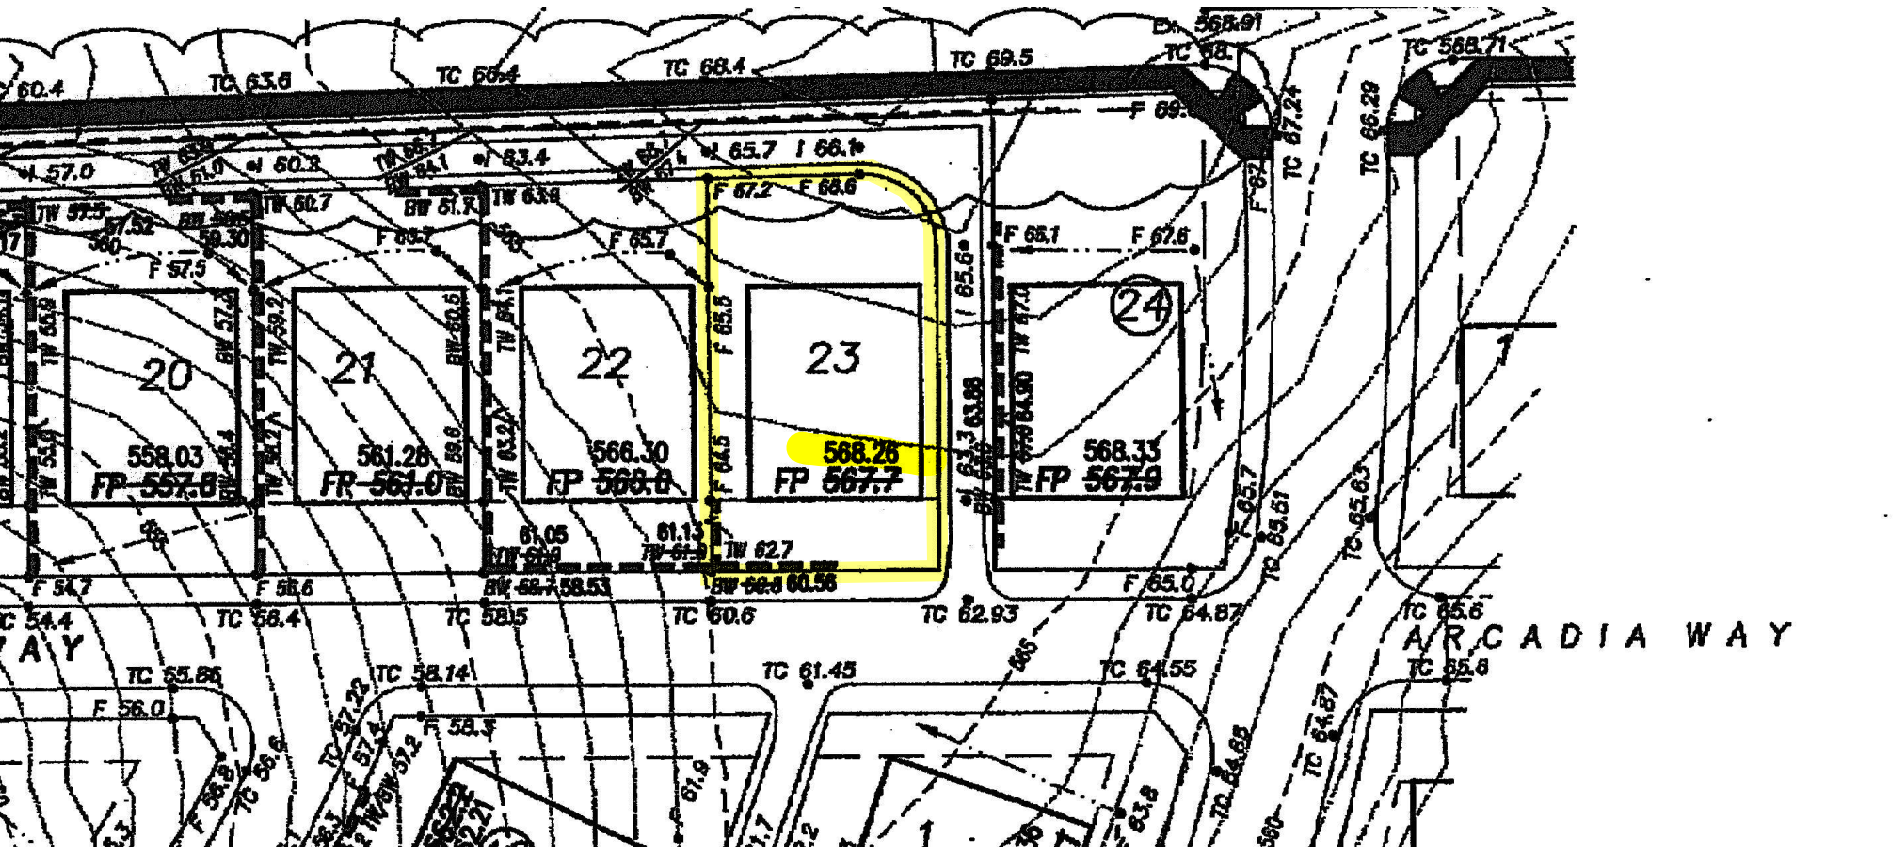

"For Inspection got to:
www.rockwall.com/buildinginspections/inspections.asp"

You Must Adhere
to This Grading
Plan

BUILDERS COPY

Keep On Job Site At All Times
For Inspection Use