



File: P:\2017\17018\Drawings\17018 - LADERA ROCKWALL PHASE 1 - LANDSCAPE.dwg
 Date: 02/23/2018 10:45:00 AM
 User: jdelin

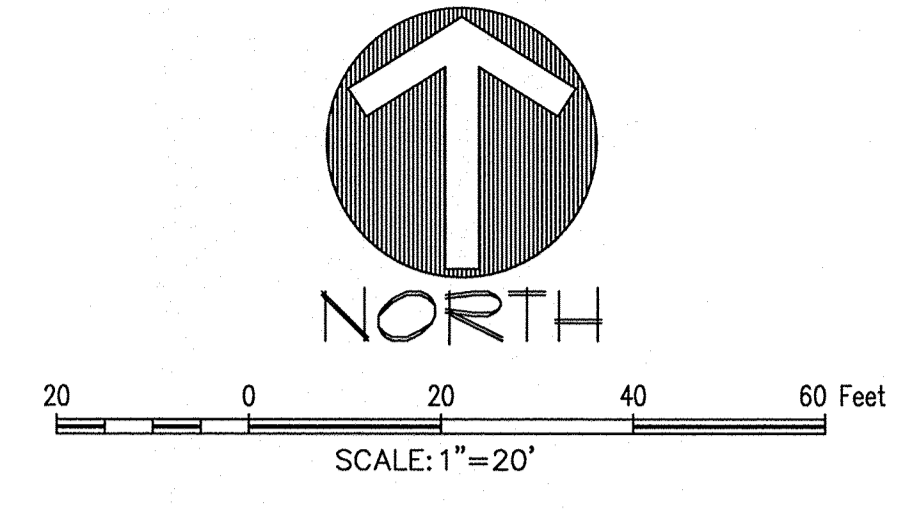

1 DETAIL A
SCALE: 1"=20'

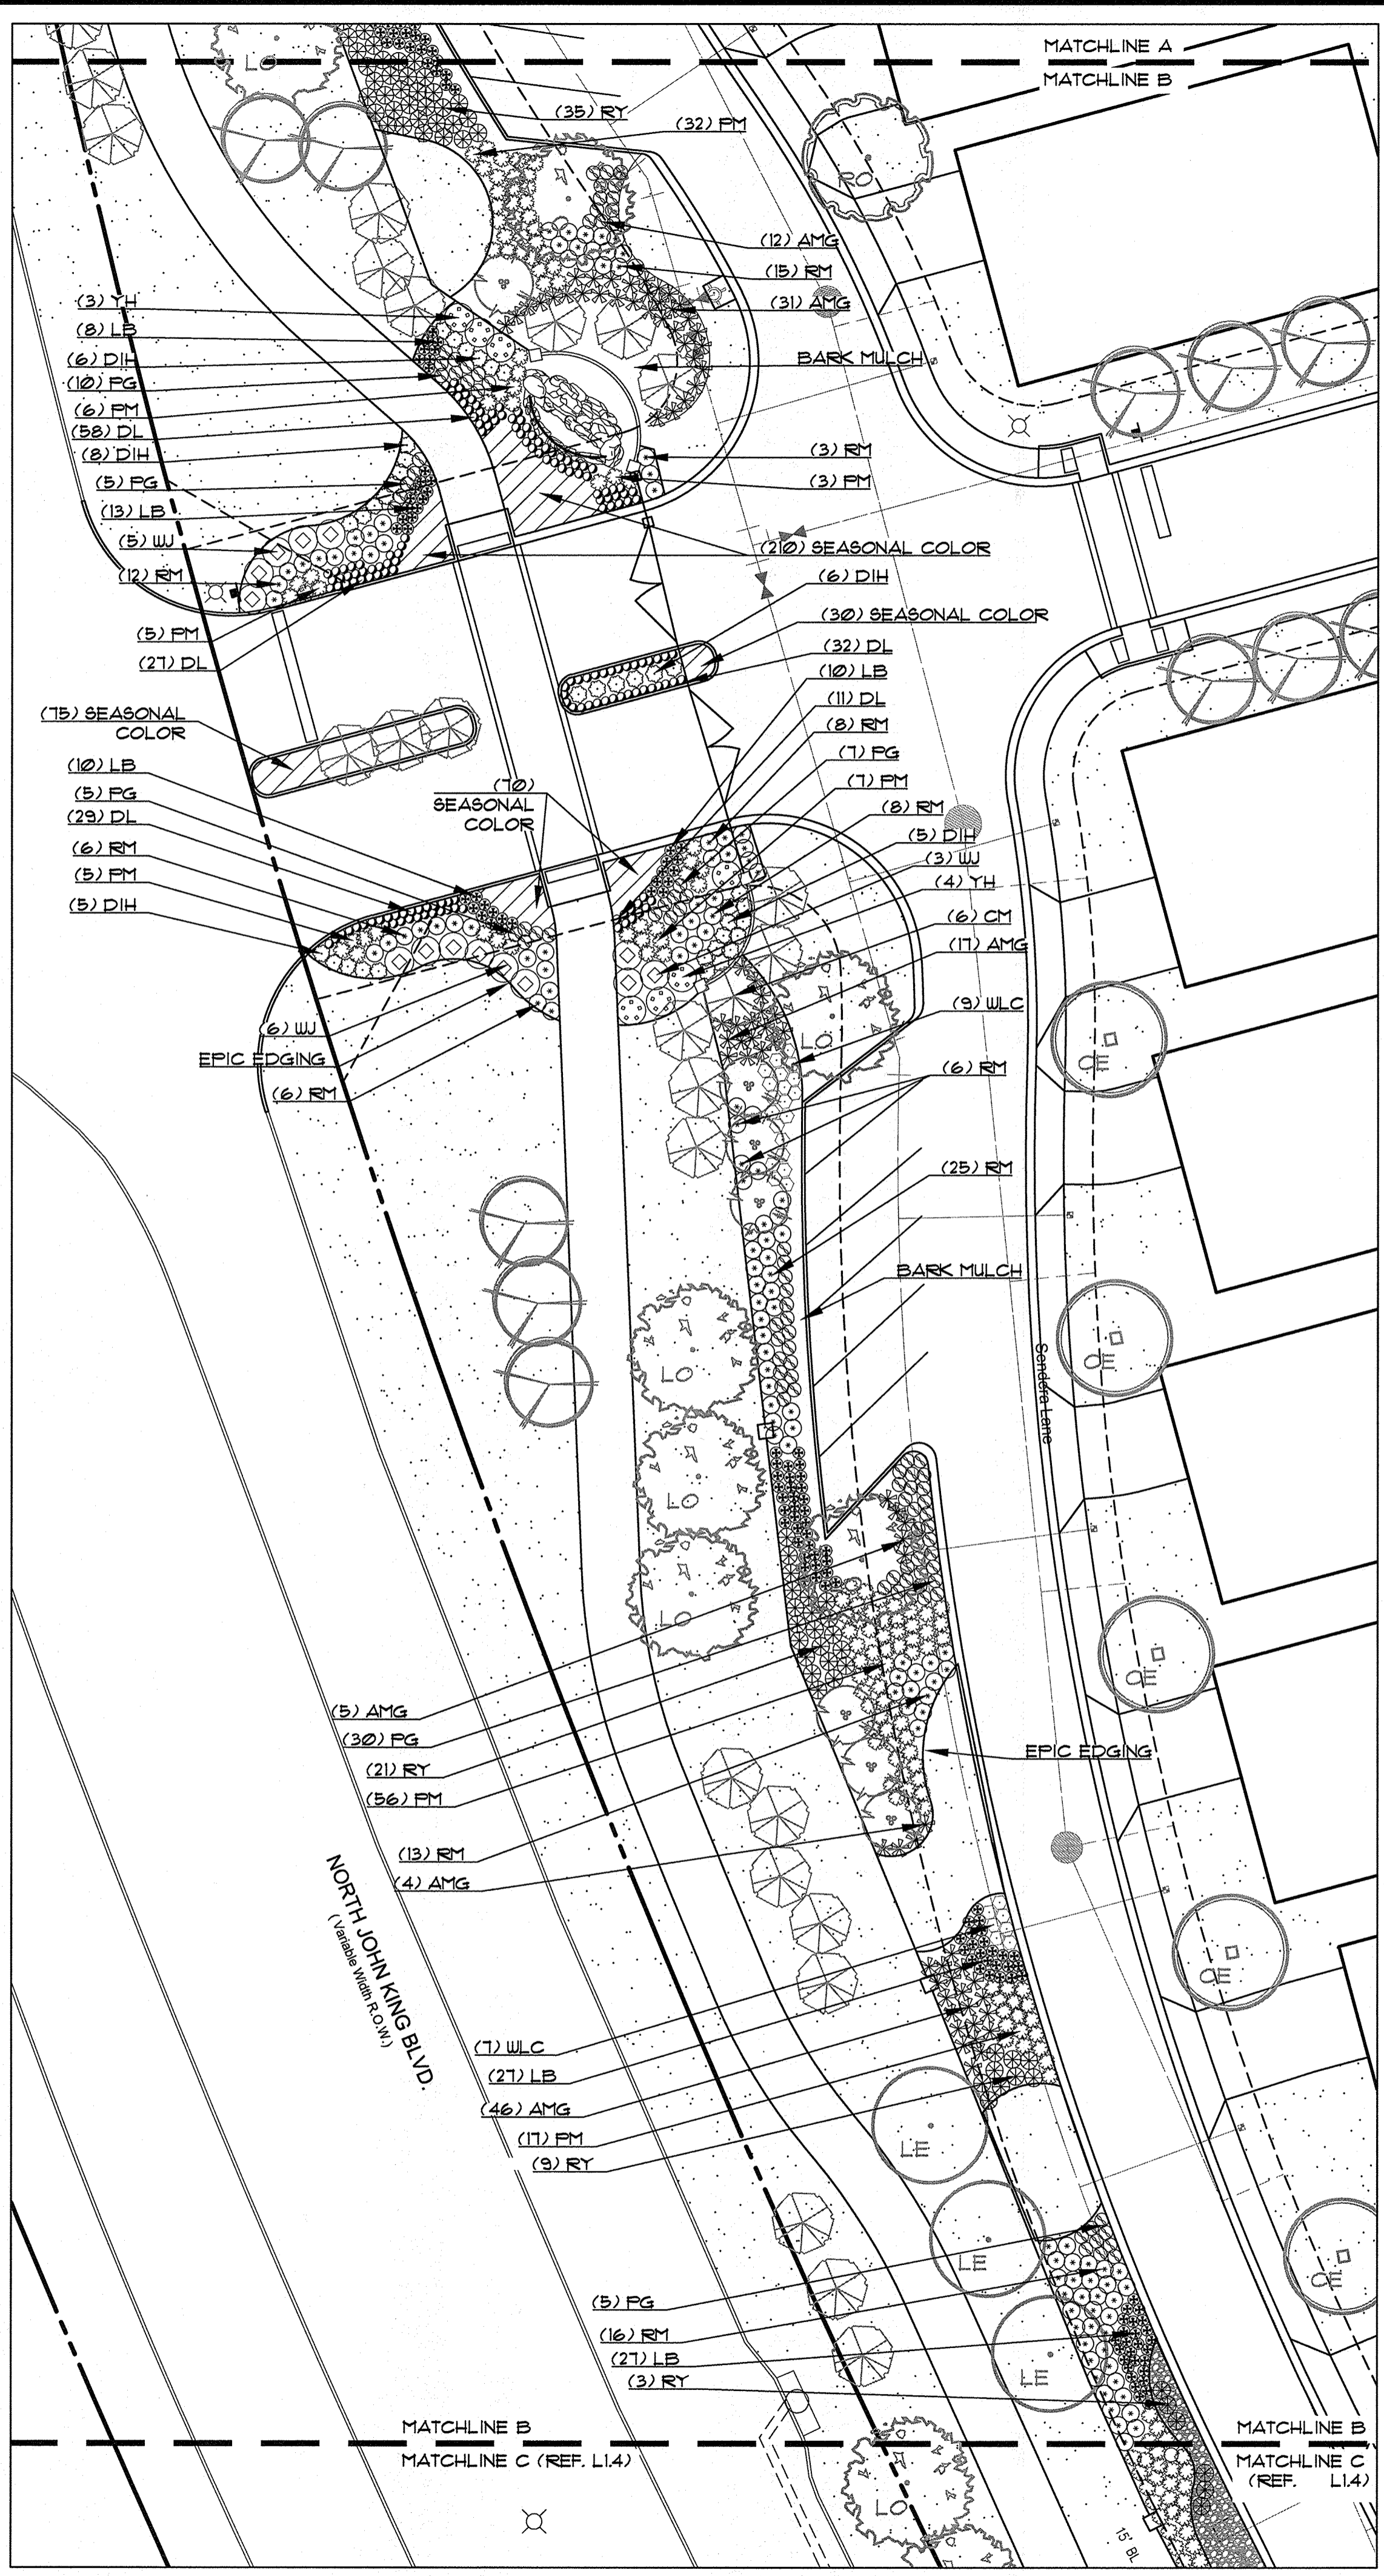

LEGEND

	(YH) YAUPON HOLLY <i>Ilex vomitoria</i>
	(WJ) WINTER JASMINE <i>Jasminum nudiflorum</i>
	(RM) ROSEMARY <i>Rosmarinus officinalis</i>
	(DIH) DWARF INDIAN HAWTHORN <i>Rhaphiolepis indica</i>
	(AMG) ADAGIO MAIDEN GRASS <i>Miscanthus sinensis 'Adagio'</i>
	(PM) PINK MUHLY <i>Muhlenbergi capillaris</i>
	(RY) RED YUCCA <i>Hesperaloe parvifolia</i>
	(WLC) WALKER'S LOW CATMINT <i>Nepeta x faassenii 'Walker's Low'</i>
	(PG) PINK GAURA <i>Gaura lindheimeri 'Siskiyou Pink'</i>
	(LB) LITTLE BLUESTEM <i>Schizachyrium scoparium 'Prairie Blues'</i>
	(DL) DAYLILLY <i>Hemerocallis sp.</i>
	SEASONAL COLOR
	BERMUDA SOD
	RIVER ROCK MULCH

PLANNING
APPROVAL
APR 01 2019
PLANNER: _____

OWNER/DEVELOPER
RW LADERA, LLC.
361 W. BYRON NELSON BLVD. STE. 104
ROANOKE, TX 76262
Ph. 817.430.3318
Contact: John Dellin

The John R. McAdams Company, Inc.
 (DBA: GSA | McAdams)
 111 Hillside Drive
 Lewisville, Texas 75057
 972.438.9712
 201 Country View Drive
 Roanoke, Texas 76262
 TPOE: 817.623.7888, 1.817.644.0
 www.mcadamsco.com

LANDSCAPE DETAILS

LADERA ROCKWALL PHASE 1
 LADERA ROCKWALL
 Lot 1, Block A
 47,694 Acres
 in the
 M. JONES SURVEY, ABSTRACT NO. 122
 CITY OF ROCKWALL,
 ROCKWALL COUNTY, TEXAS

LADERA ROCKWALL PHASE 1

3/13/2019

Drawn By: VC
 Date: 02/23/2018
 Scale:
 Revisions:
 04/23/2018
 07/16/2018
 09/05/2018
 01/28/2019
 02/11/2019
 03/11/2019 Signed

17191

L1.3