




**A** Tree Planting Section

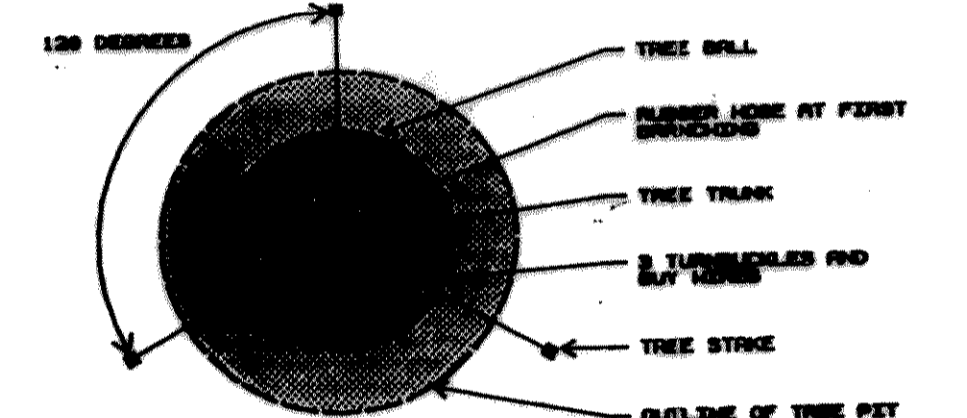


**B** Tree Planting Plan

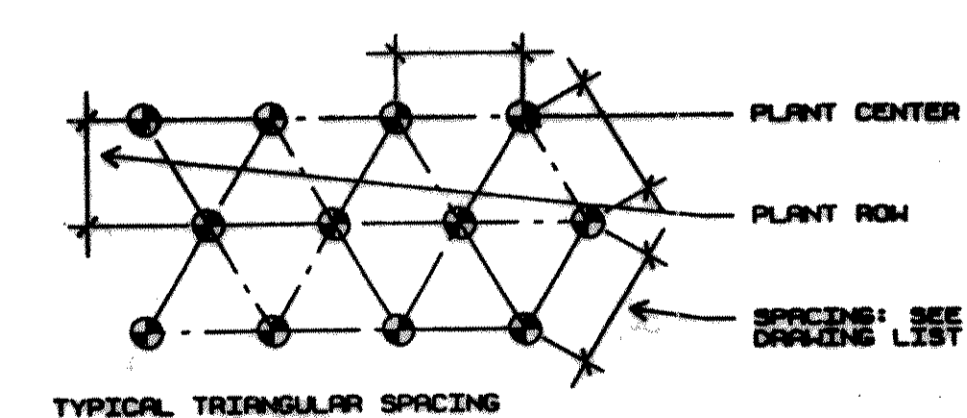

**C** Seasonal Color Spacing Plan  
Groundcover Spacing Plan

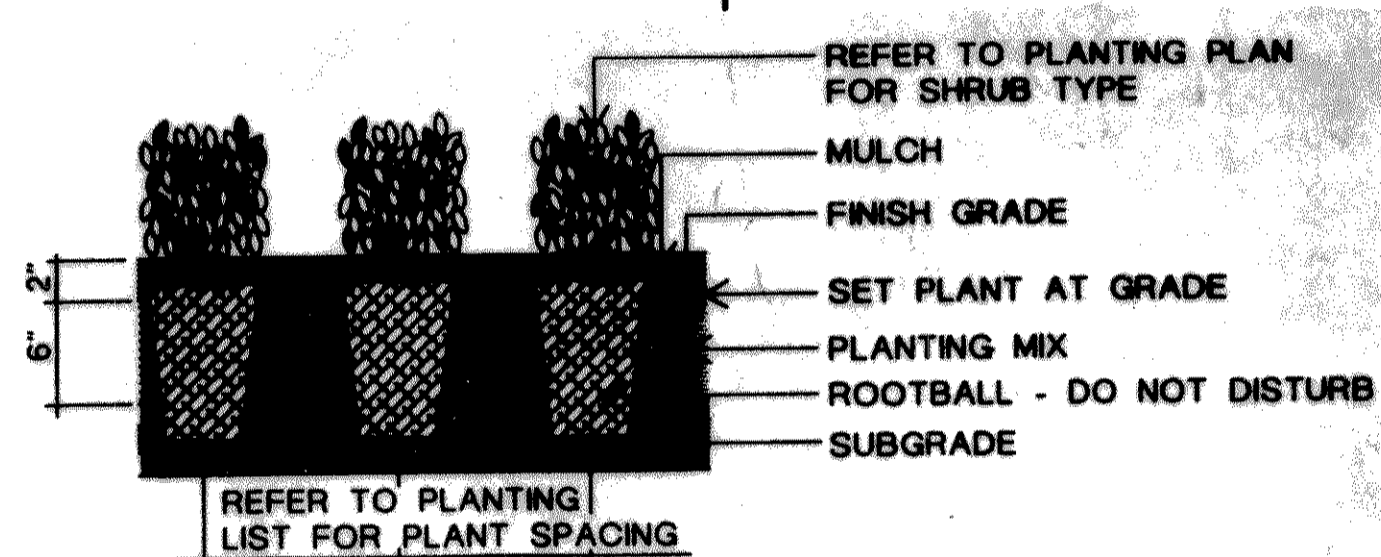

Shrub Planting Section

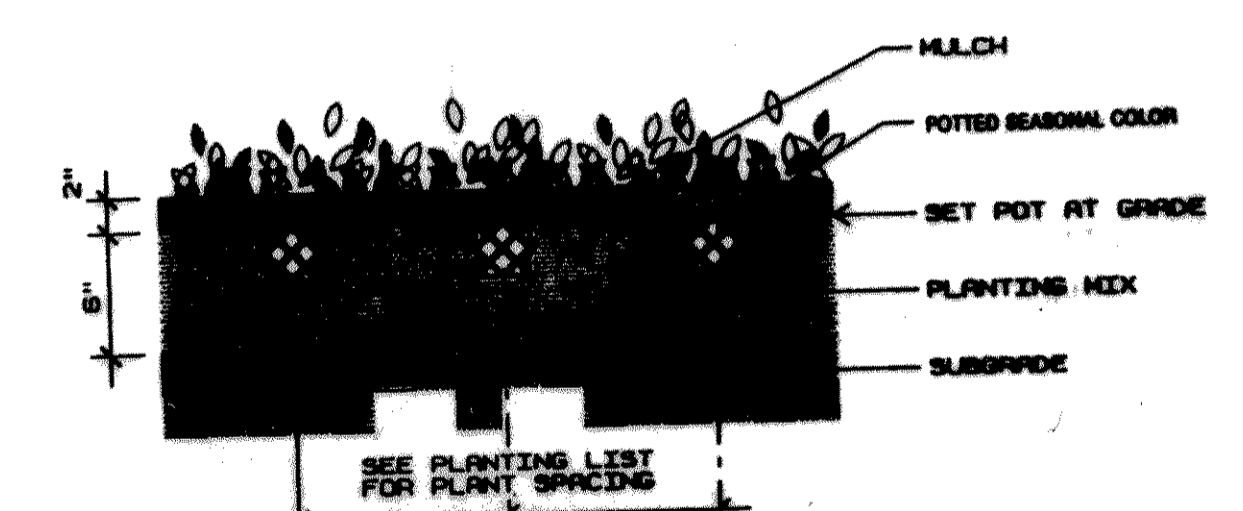

**D** Seasonal Color Planting Section  
Groundcover Planting Section

PLANTING LEGEND

QUAN	BOTANICAL NAME	COMMON NAME	SIZE	CONDITION
19	Quercus Coccinea	Red Oak	4" cal., 16'-18' Hgt., 7'-8" Spd.	B&B or Container Grown, Single Trunk Well Branched, 5' Min., Branching Hgt.
6	Ilex Nellie R. Stevens	Nellie Stevens Holly	5'-6' Hgt., 2-1/2'-3' Spd.	Container, Well branched, Full to Ground
30	Ilex comuta 'Burfordii nana'	Dwarf Burford Holly	3' Hgt., 24" Spd.	Container, Well branched, Full to Ground, Plant 30" O.C.
	Seasonal Color	As Required for Season	4" Pots	Plant 8" O.C.
	Cydonia dactylon	Bermuda Grass		Hydromulch

**LANDSCAPE PLAN**  
 RANDOM OAKS AT THE SHORES  
 ROCKWALL, TEXAS  
 TIPTON ENGINEERING, INC.  
 6330 Belt Rd. ~ Suite C ~ Garland, Texas 75043

DESIGN	DRAWN	NOTES	FILE	NO.
T.E.I.				#4032 4