

~EASEMENT LINE TABLE~


NO.	BEARING	DISTANCE
L1	S 67°41'41" E	24.00'
L2	S 22°18'19" W	32.50'
L3	S 67°42'22" E	9.74'
L4	S 22°18'19" W	24.00'
L5	N 67°42'22" W	16.74'
L6	S 67°42'22" E	45.81'
L7	N 22°17'35" E	17.08'
L8	N 67°47'35" E	48.00'
L9	S 67°47'35" E	43.70'
L10	S 22°17'35" W	10.40'
L11	S 67°42'22" E	14.24'
L12	S 67°42'22" E	16.47'
L13	S 67°42'22" E	20.00'
L14	S 67°42'22" E	30.89'
L15	S 67°42'22" E	44.00'
L16	S 22°18'19" W	18.00'
L17	N 67°41'41" W	31.00'
L18	N 22°18'19" W	172.51'
L19	N 67°42'22" W	8.27'
L20	S 70°02'58" W	60.80'
L21	N 22°14'58" E	11.06'
L22	N 67°45'04" W	10.14'
L23	N 70°02'58" W	72.98'
L24	S 22°14'58" W	20.00'
L25	N 67°45'04" W	20.00'
L26	N 22°14'58" E	20.00'
L27	S 67°45'04" E	20.00'
L28	S 67°41'41" E	9.50'
L29	N 67°42'22" W	15.77'
L30	S 22°17'35" W	10.00'
L31	N 29°37'34" E	25.00'
L32	S 64°22'26" E	5.00'
L33	S 29°37'34" W	25.00'
L34	S 67°17'18" W	30.74'
L35	S 22°17'35" W	9.64'
L36	S 67°42'22" E	18.00'
L37	N 22°17'35" E	6.43'
L38	N 67°17'35" E	8.49'
L39	N 22°17'35" E	12.61'

~BOUNDARY CURVE DATA TABLE~

NO.	RADIUS	DELTA ANGLE	ARC	CHORD BEARING	CHORD
C1	2824.27	07°07'13"	356.98'	S 63°14'41" E	360.78'
C2	450.00	27°23'07"	225.42'	N 09°07'10" E	227.26'
C3	420.00	48°19'39"	354.29'	N 16°35'24" E	343.65'
C4	450.00	17°12'13"	144.13'	N 11°12'39" E	143.58'
C5	480.00	10°10'54"	85.30'	N 02°28'58" E	85.18'
C6	2824.27	02°02'35"	100.71'	N 60°42'23" W	100.70'
C7	2824.27	05°04'36"	250.27'	N 64°15'58" W	250.19'

~ EASEMENT CURVE TABLE ~

NO.	RADIUS	DELTA	ARC	CH. BEARING	CHORD
C1	39.00'	41°12'53"	28.05'	S 58°44'10" E	27.45'
C2	63.00'	57°07'12"	62.81'	S 40°33'37" E	60.24'
C3	39.00'	69°56'03"	61.25'	N 67°18'08" E	56.15'
C4	39.00'	69°00'57"	61.27'	N 22°41'54" W	56.16'
C5	126.00'	07°05'13"	15.50'	N 60°09'18" W	15.49'
C6	39.00'	45°10'11"	27.41'	N 62°44'14" W	26.88'
C7	420.00'	07°05'58"	52.18'	N 38°52'25" E	52.13'
C8	39.00'	63°03'53"	42.93'	S 38°10'28" E	40.79'
C9	20.00'	89°50'19"	31.41'	N 67°17'59" E	28.28'
C10	50.00'	32°45'14"	28.63'	S 09°56'20" W	28.24'
C11	63.00'	32°47'08"	36.05'	S 09°54'46" W	35.56'
C12	100.00'	10°31'45"	16.36'	S 17°02'27" W	16.35'
C13	63.00'	10°31'03"	11.58'	S 17°02'08" W	11.55'
C14	20.00'	90°00'00"	31.42'	S 22°42'22" E	28.28'
C15	602.00'	10°03'08"	105.62'	S 03°41'02" E	105.48'
C16	39.00'	69°02'53"	47.00'	S 33°10'55" E	44.21'
C17	39.00'	50°00'00"	20.42'	S 52°42'22" E	20.19'
C18	15.00'	60°00'00"	15.71'	N 52°17'35" W	15.00'
C19	480.00'	07°05'04"	52.30'	N 02°26'12" E	52.27'
C20	420.00'	02°17'37"	18.81'	N 04°33'12" W	18.61'
C21	20.00'	90°00'00"	31.42'	N 67°17'35" E	28.28'
C22	15.00'	62°00'00"	16.27'	S 60°48'17" W	15.68'
C23	3.00'	27°35'00"	1.45'	S 35°14'47" W	1.45'
C24	587.62'	13°32'28"	142.30'	N 01°27'50" W	141.89'
C25	39.00'	72°29'03"	48.34'	N 47°28'17" W	46.11'
C26	10.00'	24°20'34"	4.25'	S 64°08'54" W	4.22'
C27	39.00'	28°54'18"	20.35'	S 56°58'27" W	20.13'
C28	10.00'	90°00'00"	15.71'	S 22°42'22" E	14.14'
C29	10.00'	69°54'23"	15.69'	N 67°20'27" E	14.13'
C30	10.00'	69°27'46"	15.61'	N 22°28'15" W	14.08'
C31	10.00'	90°00'00"	15.71'	N 22°42'22" W	14.14'
C32	10.00'	89°32'53"	15.63'	N 67°31'12" E	14.08'
C33	20.00'	42°24'51"	14.81'	S 43°48'23" W	14.47'
C34	20.00'	28°27'27"	9.83'	S 08°03'54" W	9.83'
C35	2824.27'	02°38'55"	31.89'	S 60°34'01" E	31.97'
C36	2824.27'	07°33'29"	27.51'	N 59°57'54" W	27.51'

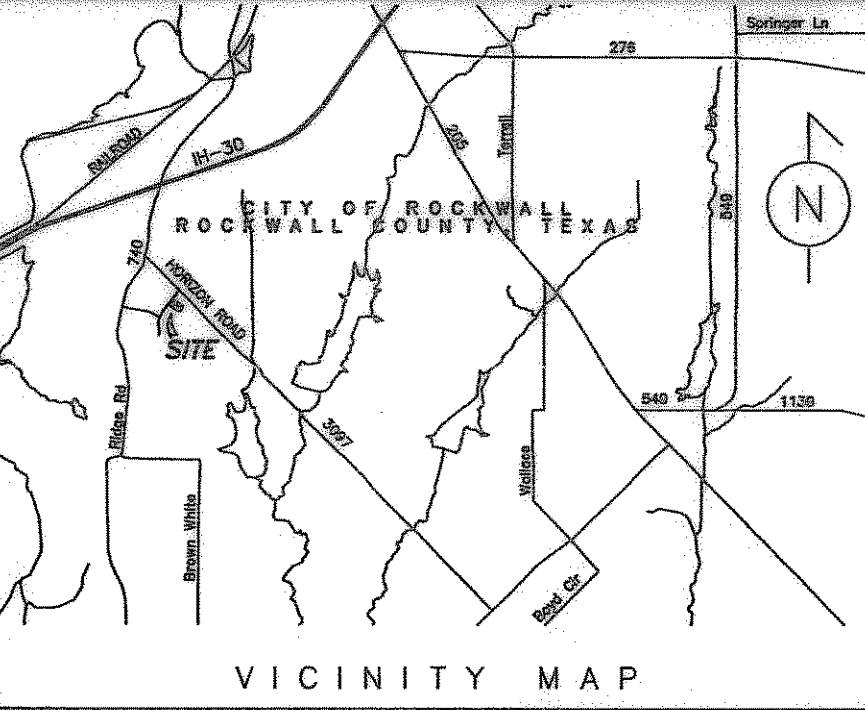

OWNERS
 QUORUM LAKE POINTE PARTNERS I & II, LP
 17400 DALLAS PARKWAY, SUITE 211
 DALLAS, TEXAS 75287
 CONTACT: SUE SHELTON
 (972) 380-1919
 FAX: (972) 380-0454

SURVEYOR
 DAVID PETREE
 REGISTERED PROFESSIONAL LAND SURVEYOR
 1015 MIDWAY ROAD
 DALLAS, TEXAS 75229
 PHONE: (214) 358-4500
 FAX: (214) 358-4800

FINAL PLAT
 LOT 11
 BLOCK B
 HORIZON RIDGE ADDITION
 5.9256 ACRES
 BEING A REPLAT OF
 LOT 8 AND LOT 9 - BLOCK B
 HORIZON RIDGE ADDITION
 AN ADDITION TO THE CITY OF ROCKWALL, TEXAS
 CABINET F, SLIDE 159-160
 M.R.R.C.T.
 E. TEAL SURVEY- ABST. NO. 207
 ROCKWALL COUNTY, TEXAS
 JUNE 21, 2005