


- Notes:
- 1.) 1' Contours based on Field Survey by Weir & Associates.
  - 2.) City contours and spot elevations are based on 2' aerial topography as provided by the City of Rockwall.
  - 3.) Creekside at the Shores data provided by Nathan D. Maier Consulting Engineers, Inc.
  - 4.) Ridge Road West culvert and top of road elevations taken from field survey data provided by the NWRS.



100 (XXX.XX)

**LEGEND**

	FEMA FLOODPLAIN
	100-YEAR FULLY DEVELOPED FLOODPLAIN
	Existing Minor Contour
	Existing Major Contour
	City 2' Aerial Contour
	Property Boundary
	Cross Section (Fully Developed Water Surface)

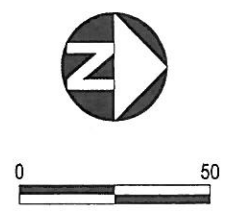

**LUCAS CONSULTING SERVICES**  
 1932 Gullwing Drive  
 Rockwall, Texas 75087  
 Ph/Fax 972-722-8314  
 Email: lucasconsulting@charter.net

---

**FLOODPLAIN WORKMAP**

SHOPS AT WEST RIDGE  
 UNNAMED TRIBUTARY OF SQUABBLE CREEK  
 ROCKWALL, TEXAS

---

JULY 2005 SHEET 1 OF 1