


Lot 4, Block B
Horizon Ridge Addition
(Cab. F, Slide 130)

$\Delta = 02'11''20''$
 $R = 915.00'$
 $L = 34.97'$
 $CB = N 23'13''39'' E$
 $34.95'$

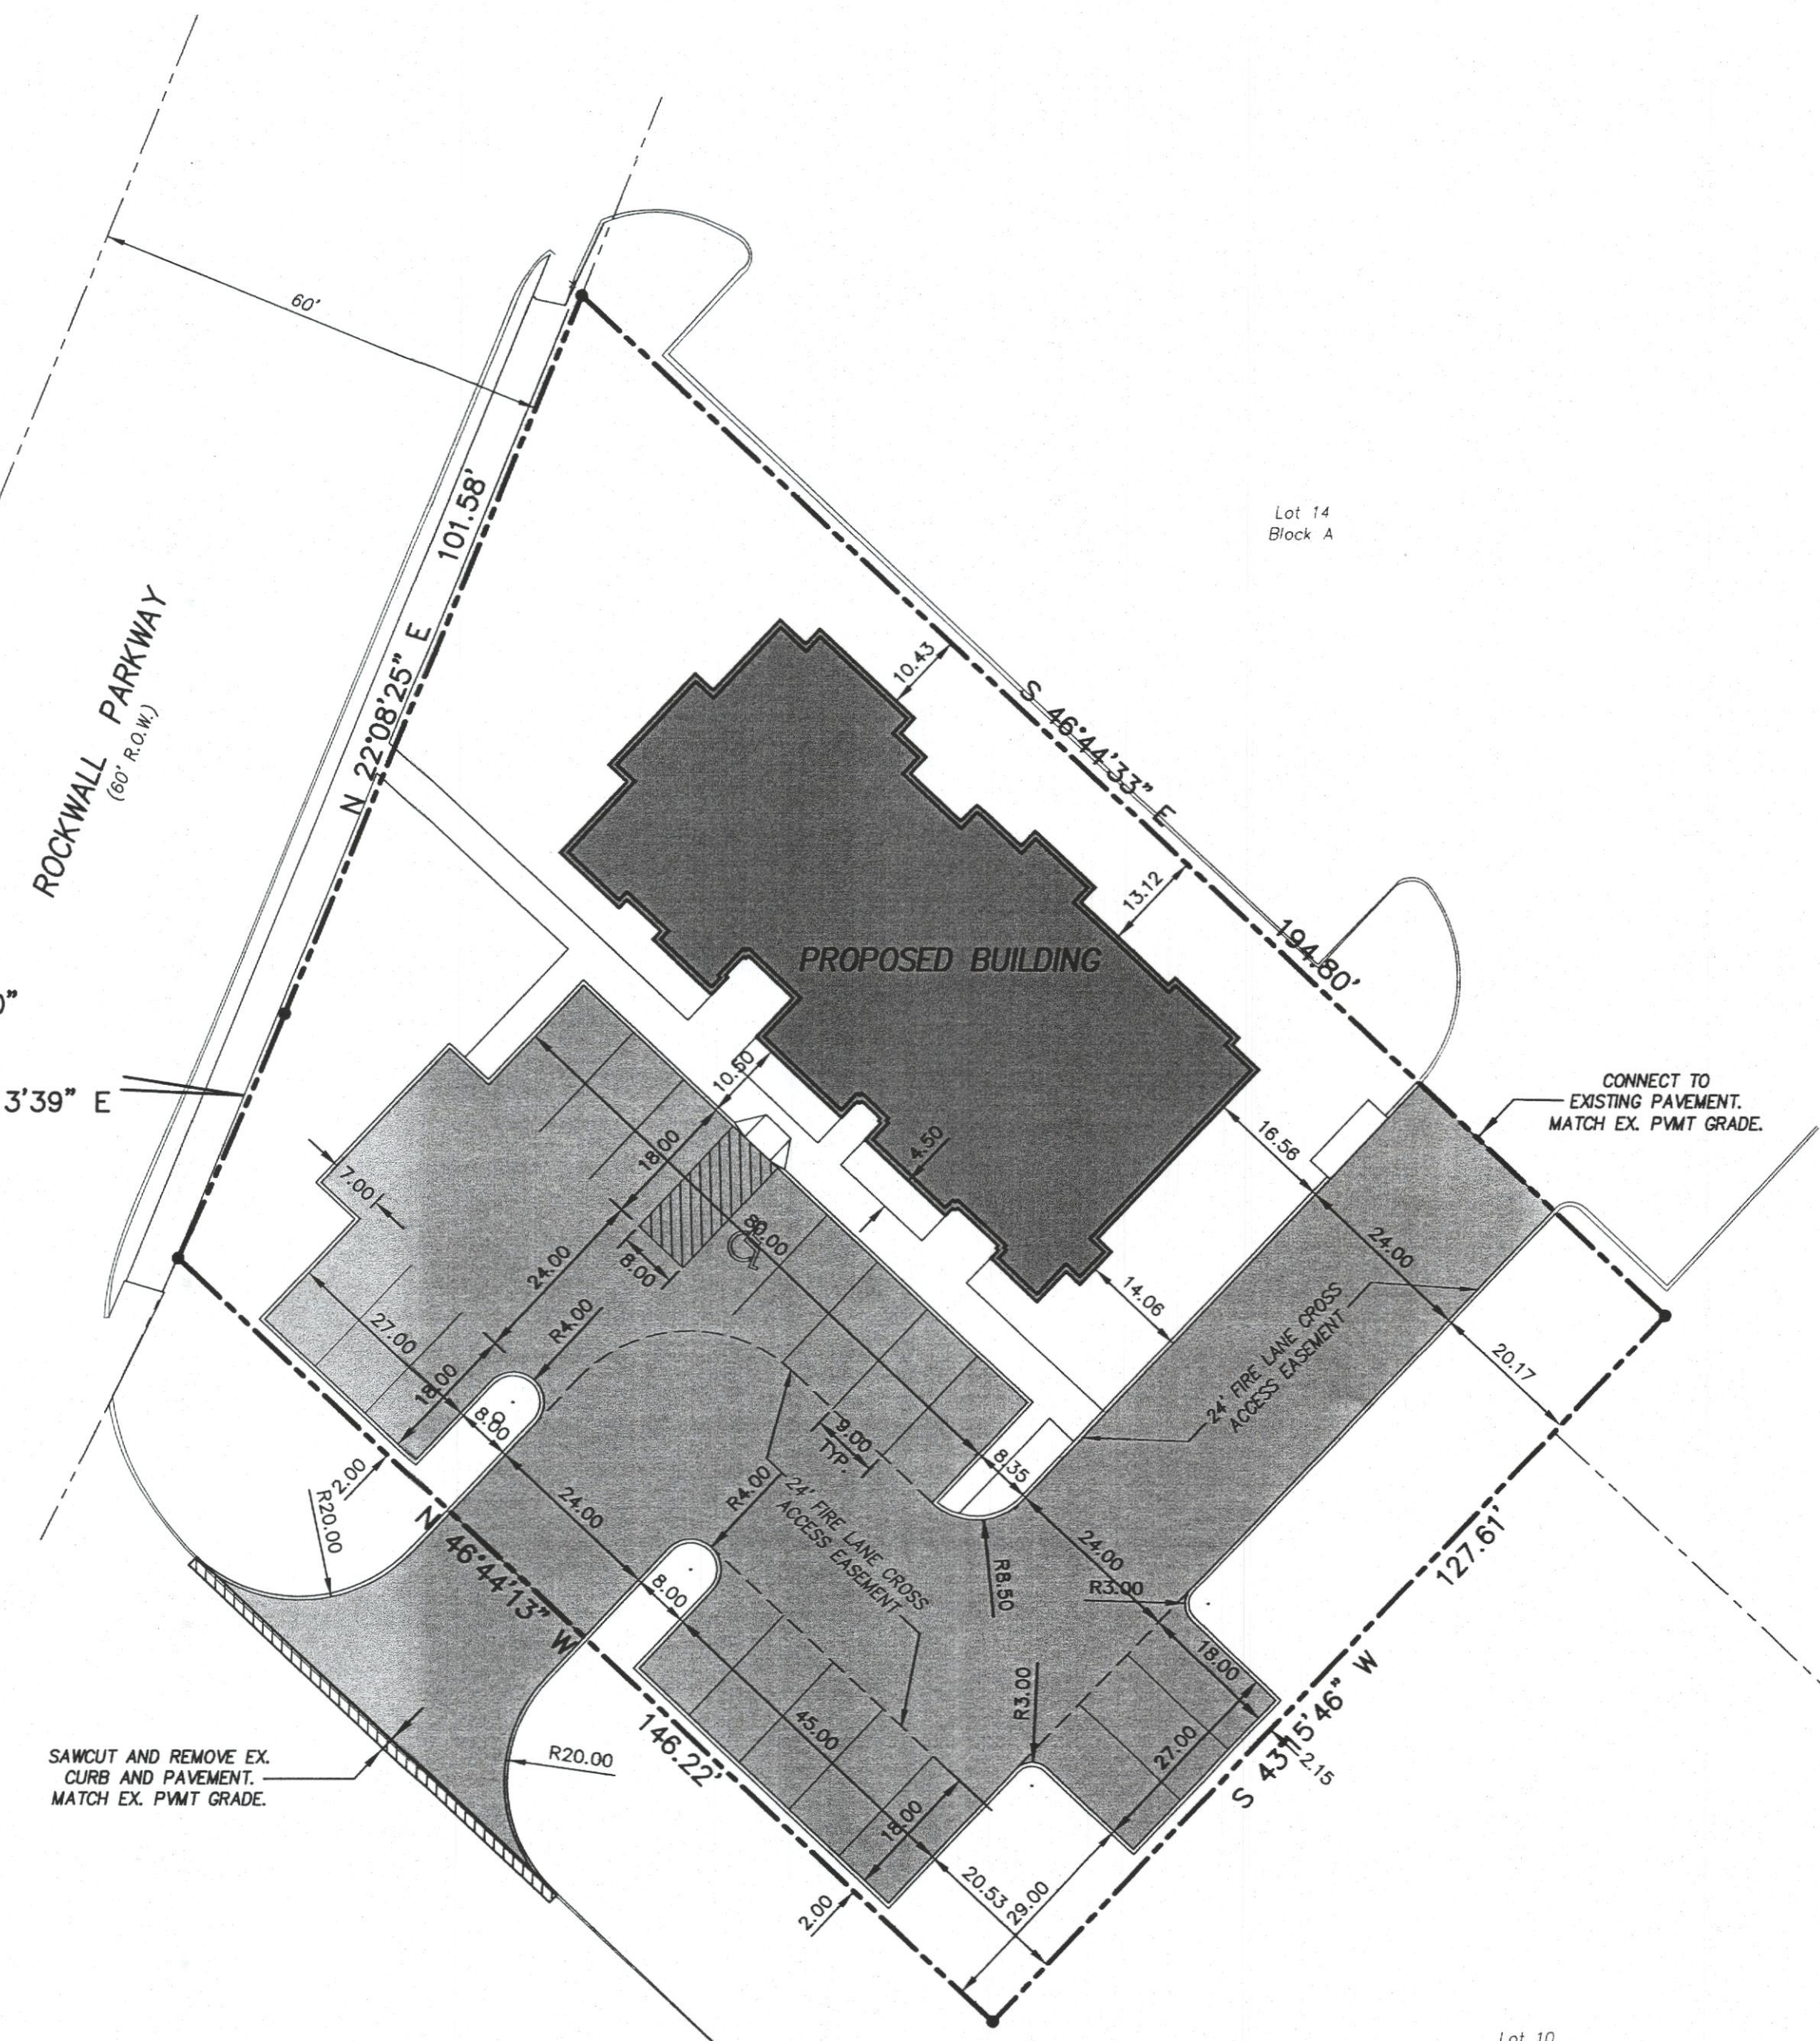


CAUTION EXISTING UTILITIES !!!

EXISTING UTILITIES AND UNDERGROUND FACILITIES INDICATED ON THESE PLANS HAVE BEEN LOCATED FROM REFERENCE INFORMATION. IT SHALL BE THE RESPONSIBILITY OF THE CONTRACTOR TO VERIFY BOTH HORIZONTALLY AND VERTICALLY THE LOCATION OF ALL EXISTING UTILITIES AND UNDERGROUND FACILITIES PRIOR TO CONSTRUCTION, TO TAKE THE NECESSARY PRECAUTIONS IN ORDER TO PROTECT ALL FACILITIES ENCOUNTERED. THE CONTRACTOR SHALL PRESERVE AND PROTECT ALL EXISTING UTILITIES FROM DAMAGE DURING CONSTRUCTION.

BENCHMARK NO 1:
 CITY OF ROCKWALL CONTROL MONUMENT NO. RESET#1
 ELEV. 567.70

- GENERAL NOTES:**
1. ALL DIMENSIONS IN FEET.
 2. ALL PAVEMENT DIMENSIONS ARE TO FACE OF CURB UNLESS INDICATED OTHERWISE.
 3. SEE ARCHITECTURAL PLANS FOR EXACT BUILDING DIMENSIONS AND LAYOUT.
 4. DIMENSIONS ARE TO THE OUTSIDE FACE OF BUILDING WALL AND STRUCTURES.
 5. MARK FIRELANE TO CITY SPECIFICATION. "NO PARKING FIRE LANE" EVERY 25' WHITE 4" LETTERS ON A 6" RED STRIPED BACKGROUND.

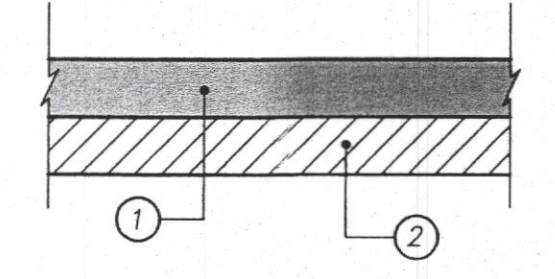

- TYPICAL PAVEMENT SECTION**
 N.T.S.
1. 6"-3600 PSI CLASS "C" CONCRETE PAVEMENT WITH NO. 3 BARS 24" ON CENTER BOTH WAYS. (6 SACK MIN. FOR MACHINE PLACE, 6.5 SACK MIN. FOR HAND PLACE)
 2. SCARIFY 6" THICK AND COMPACT TO A DENSITY NOT LESS THAN 95% AT 2%-4% OPTIMUM MOISTURE CONTENT. NO SAND ALLOWED.

Revision	Date	Description

Owner:
Dr. David Miller
 6701 Heritage Pkwy. #120 • Rockwall, Texas • 75087
 Phone: 972-412-5857

Dr. Miller Medical Office
 Rockwall, Texas

~ Civil Engineer ~
F.C. CUNY CORPORATION
 #2 Horton Court • Heath, Texas 75032 • (469) 702-7700
 Texas Registered Engineering Firm F-7449

This document is released for the purpose of interim review under the authority of Christopher R. Cuny P.E. 65642 on March 15, 2010. It is not to be used for Construction, Bidding, or Permit purposes.

Drawn By: F.C. CUNY	Checked By: F.C. CUNY
Date: 03/10	Project No.: -
Sheet Title: Paving and Dimension Control Plan	
Scale: 1" = 20'	Sheet No.: 4 of 8

NOT FOR CONSTRUCTION
 This drawing is proprietary and may not be copied or used in any way without the written permission of FC Cuny Corporation - © Copyright - FC Cuny Corporation