



VICINITY MAP  
N.T.S.

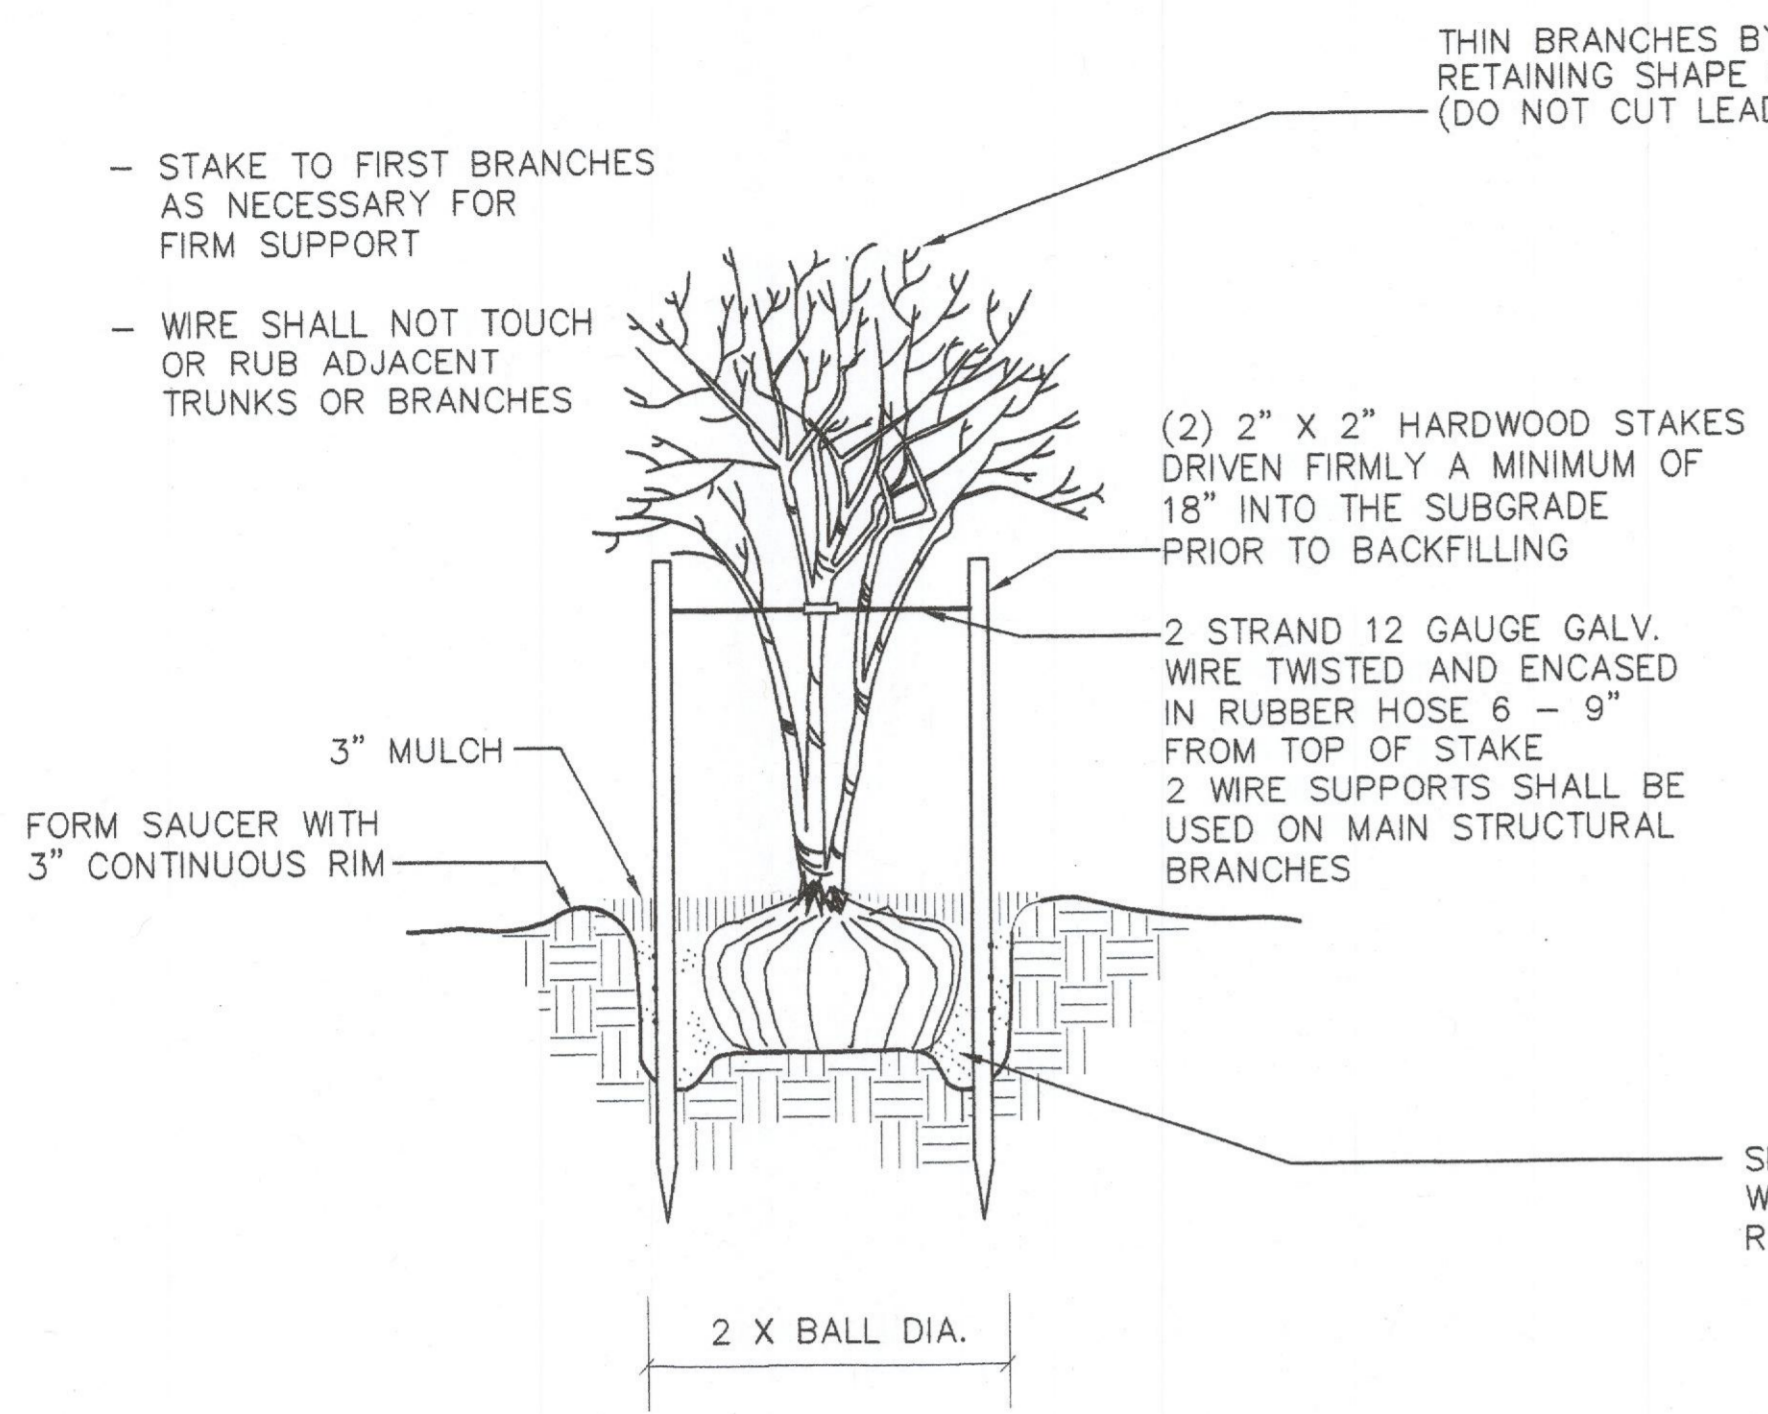


STAKING FOR MULTI-TRUNK TREES &  
TREES 2" CAL. & UNDER

SCALE: NOT TO SCALE

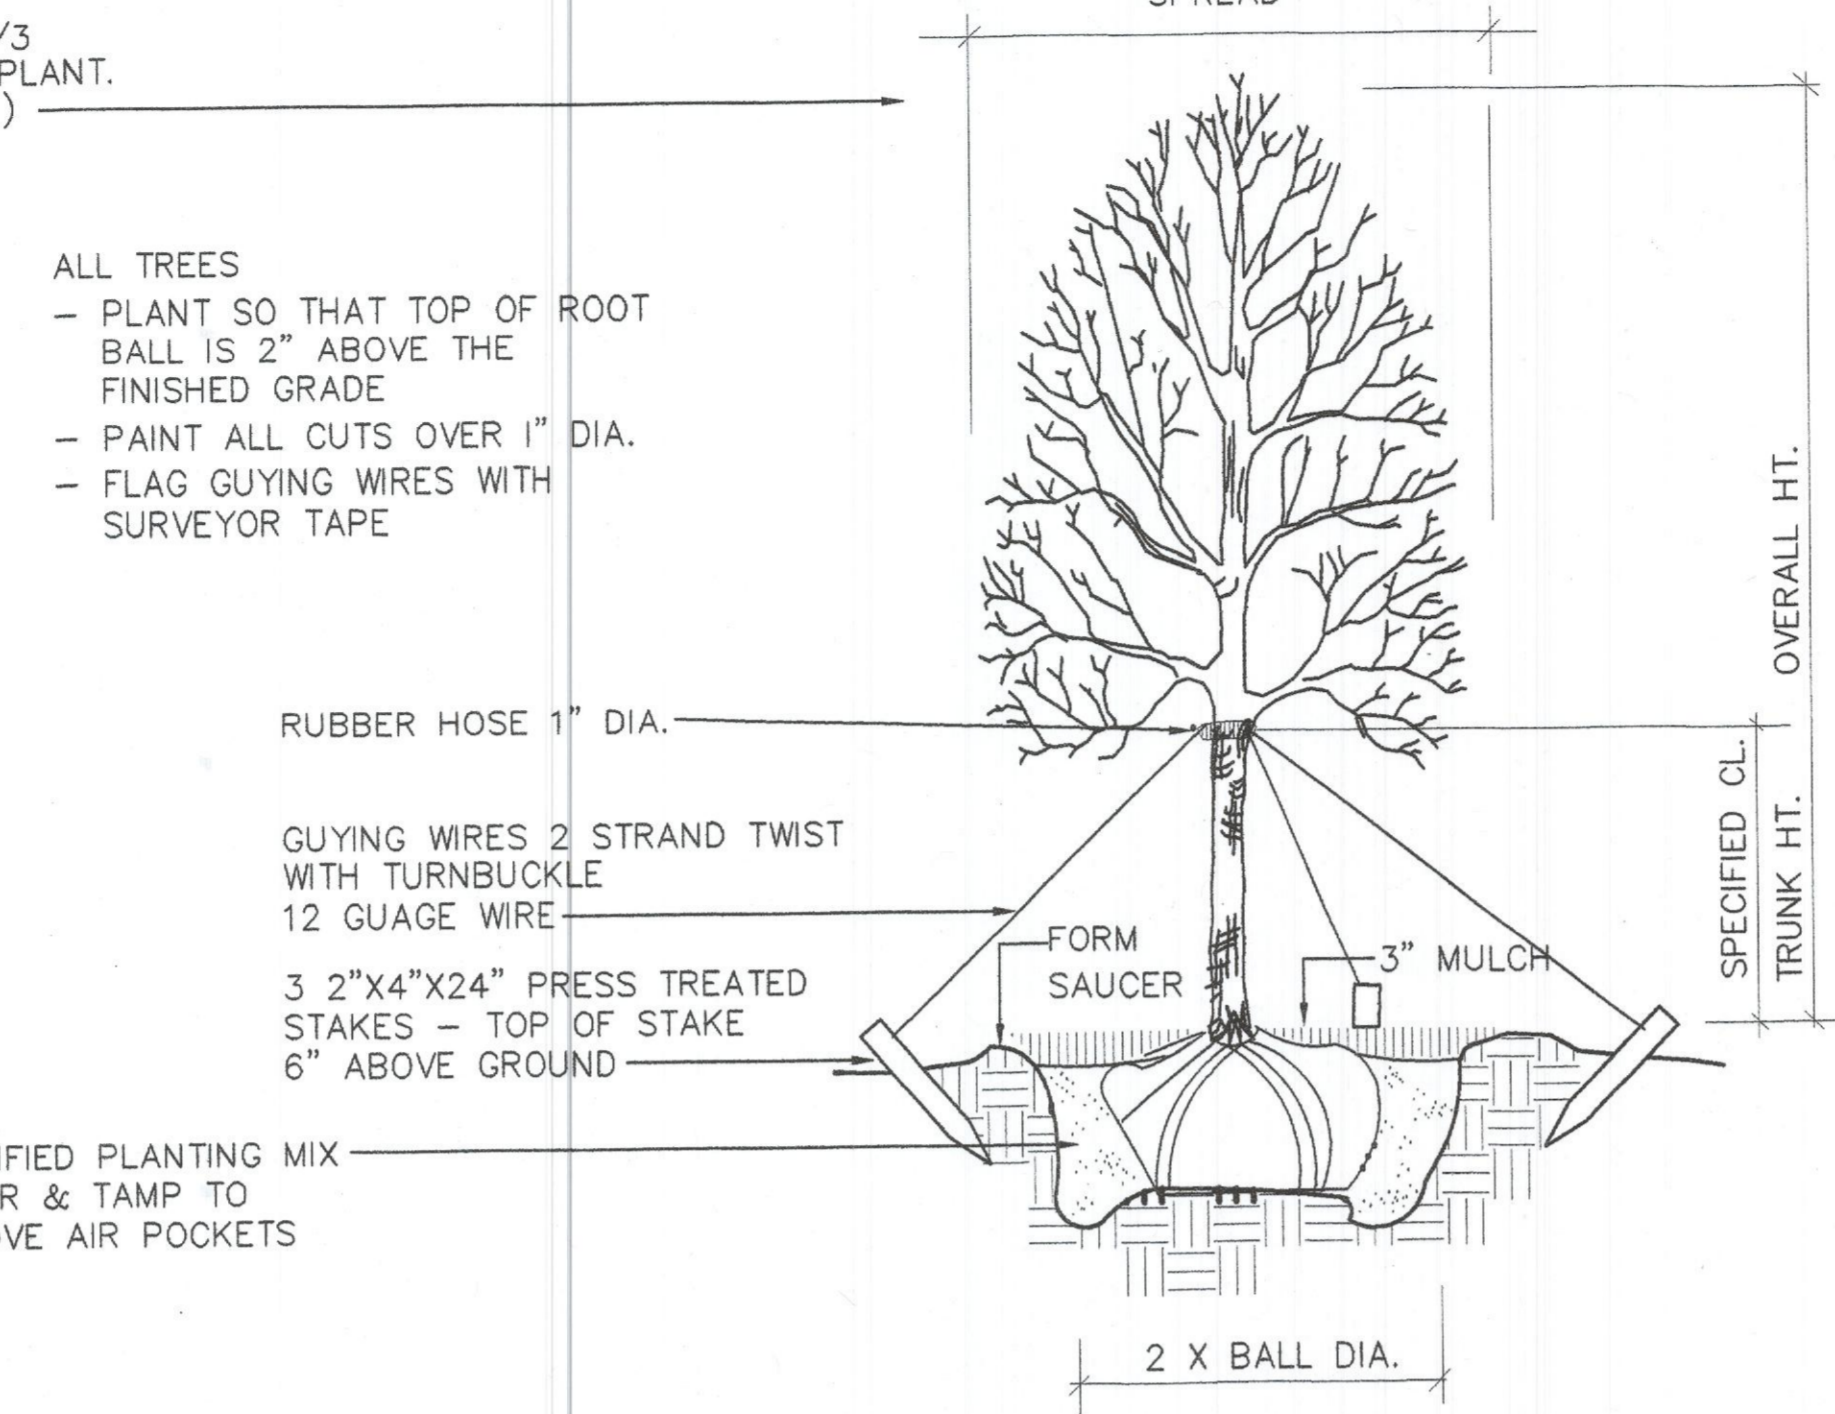


TREE PLANTING - GUY WIRES  
OVER 2" CALIPER

SCALE: NOT TO SCALE

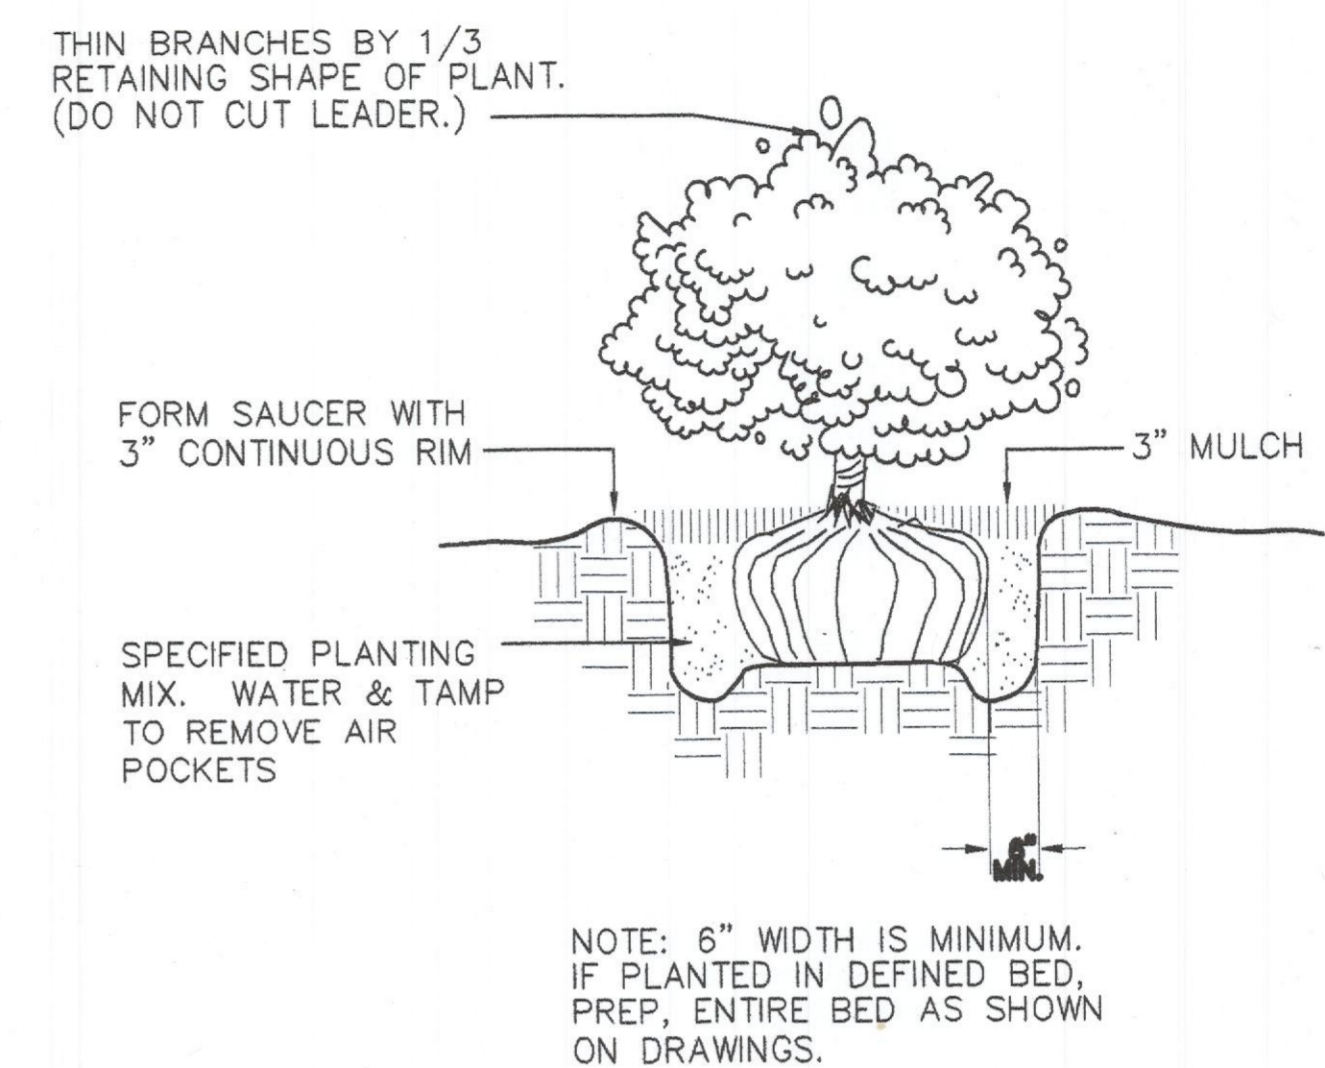

SHRUB PLANTING

SCALE: NOT TO SCALE

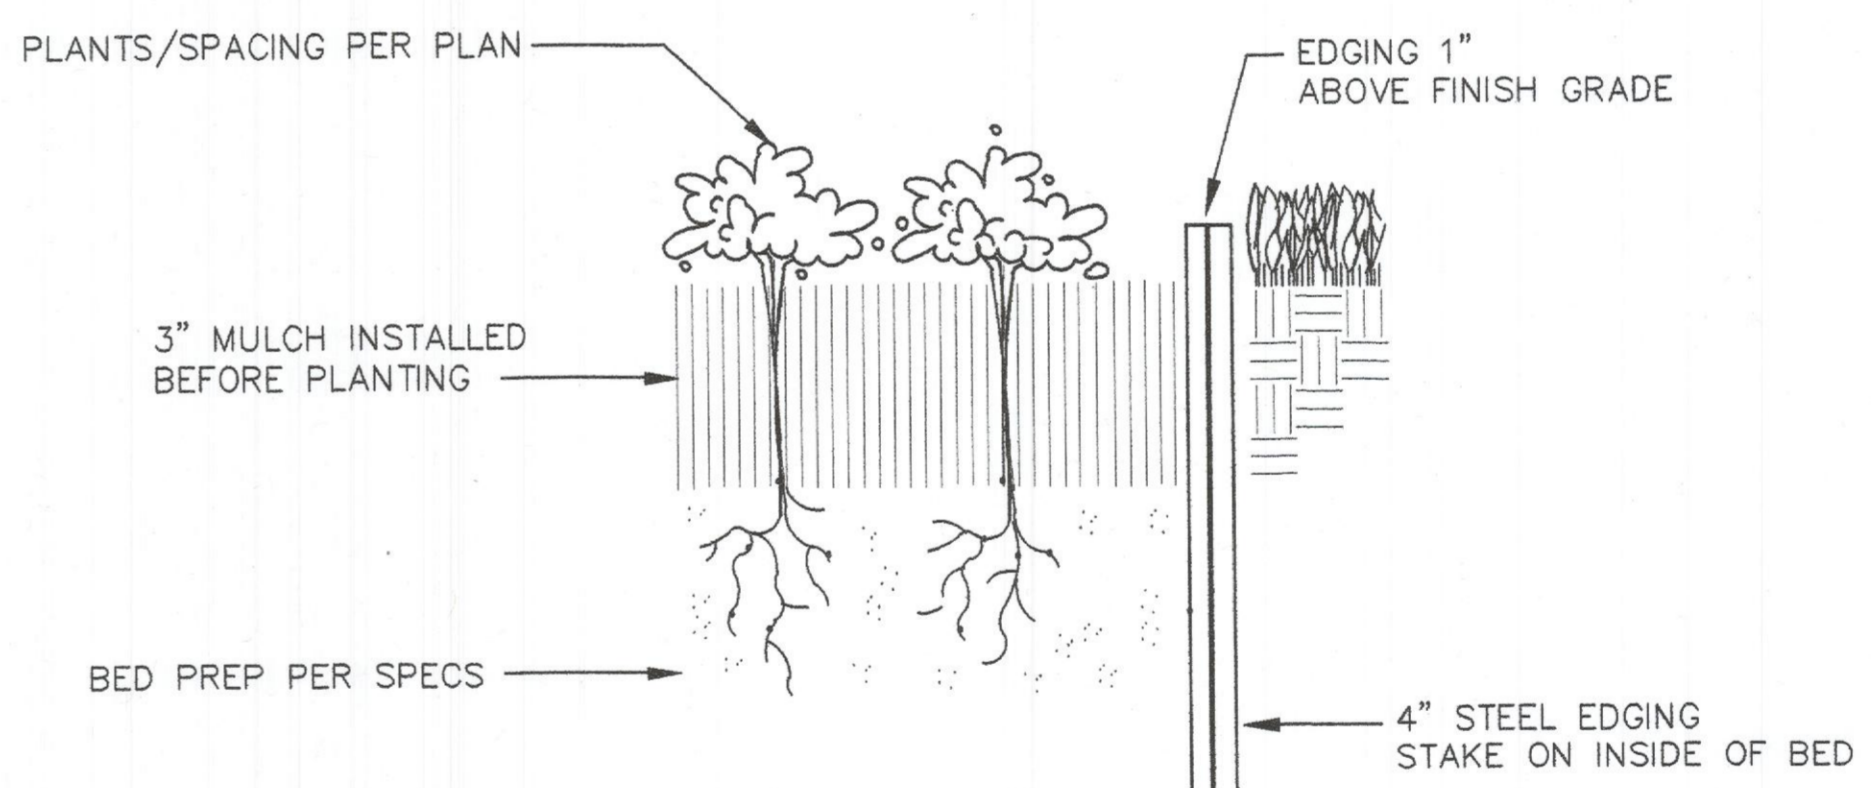

BEDDING PLANTS/  
EDGING DETAIL

SCALE: NOT TO SCALE

				Comments		
3		Prunus mexicana	Mexican plum	Pich	3"-Cal	Female plant
8		Quercus macrocarpa	Bur oak	Prme	2"-Cal	B & B
8		Ulmus crassifolia	Cedar elm	Ultr	3"-Cal	B & B
3		Acer rubrum 'October Glory'	'October glory' maple	Acruoc	3"-Cal	B & B
8		Fraxinus texensis	Texas ash	Frte	3"-Cal	B & B
6		Quercus texana	Texas red oak	Qute	3"-Cal	B & B
3		Quercus virginiana	Southern live oak	Quvi	3"-Cal	B & B
36		Ilex vomitoria 'Nana'	Dwarf yaupon	IlvoN	3-Gal	24" O.C.
15		Juniperus horizontalis 'Bar Harbor'	Bar Harbor juniper	JuhoB	3-Gal	60" O.C.
17		Muhlenbergia lindheimeri	Muhly grass	Muli	3-Gal	48" O.C.
8		Myrica pusilla	Dwarf Wax Myrtle	Mypu	3-Gal	48" O.C.
49		Pennisetum alopecuroides 'Hamelin'	Dwf Fountain Grass	Pealha	1-Gal	24" O.C.
58		Miscanthus sinensis 'Gracillimus'	Maiden grass	Misigr	3-Gal	36" O.C.
1850		Euonymus fortunei 'Coloratus'	Purple wintercreeper	Eufo	4" pot	12" O.C.
240		Liriope spicata	Liriope	Lisp	4" pot	12" O.C.
30		Seasonal Color		Seco	4" pot	12" O.C.

**LANE'S SOUTHWEST SURVEYING INC.**

2717 MOTLEY DRIVE  
MESQUITE, TEXAS 75150-3812  
CONTACT: JIM LANE, RPLS

PHONE: (972)681-4442  
FAX: (972)681-4829

**ARCHITECT / DEVELOPER**

**ARCHITECTURE+**

16415 ADDISON RD STE 120  
DALLAS, TEXAS 75248  
CONTACT: PHILIP MORSE

PHONE: 972-248-7660  
FAX: 214-550-2725

**Walls & Associates**

Consulting Civil Engineers · Designers · Planners

530 S. Carrier Pkwy, Ste. 200  
Grand Prairie, Texas 75051  
Fax: (972) 237-9087

Contact: David W. Walls, P.E.  
Phone: 214-724-0883  
Email: david@wallsandassociates.com

**PLANTING DETAILS**

RANCH TRAIL CORNERS

LOT 5R - RAINBOW ACRES ADDITION

N.E.C. HORIZON ROAD (F.M. 3097) AND RANCH TRAIL DR.

CITY OF ROCKWALL, TEXAS

DESIGN	DRAWN	CHECKED	SCALE	DATE	FILE	SHEET
Walls	Lovecchio	Barragan	1" = 40'	05/28/09	9005	L-2

**DFL Group, LLC**

PARKS + OPEN SPACE PLANNING · LANDSCAPE ARCHITECTURE

8238 MD CITIES BLVD, NORTH RICHLAND HILLS, TX 76180 817-479-0700



THIS ELECTRONIC DRAWING FILE IS RELEASED UNDER THE AUTHORITY OF JOHN R. FAIN, LANDSCAPE ARCHITECT REGISTRATION NUMBER 805 ON 09/28/09, WHO MAINTAINS THE ORIGINAL FILE. THIS ELECTRONIC DRAWING FILE MAY BE USED AS A BACKGROUND DRAWING. PURSUANT TO RULE 213.02(7) OF THE RULES AND REGULATIONS OF THE TEXAS BOARD OF ARCHITECTURAL EXAMINERS, THE USER OF THIS ELECTRONIC DRAWING FILE AGREES TO ASSUME ALL RESPONSIBILITY FOR ANY MODIFICATION TO OR USE OF THIS DRAWING FILE THAT IS INCONSISTENT WITH THE REQUIREMENTS OF THE RULES AND REGULATIONS OF THE TEXAS BOARD OF ARCHITECTURAL EXAMINERS. NO PERSON MAY MAKE MODIFICATIONS TO THIS ELECTRONIC DRAWING FILE WITHOUT THE LANDSCAPE ARCHITECT'S EXPRESS WRITTEN PERMISSION.