


CURVE	LENGTH	RADIUS	CHORD BEARING	CHORD LENGTH	TANGENT	DELTA
C3	134.78	850.00	N89°14'06"E	134.64	67.53	90°08'07"
C4	134.78	850.00	S89°14'06"E	134.64	67.53	90°08'07"

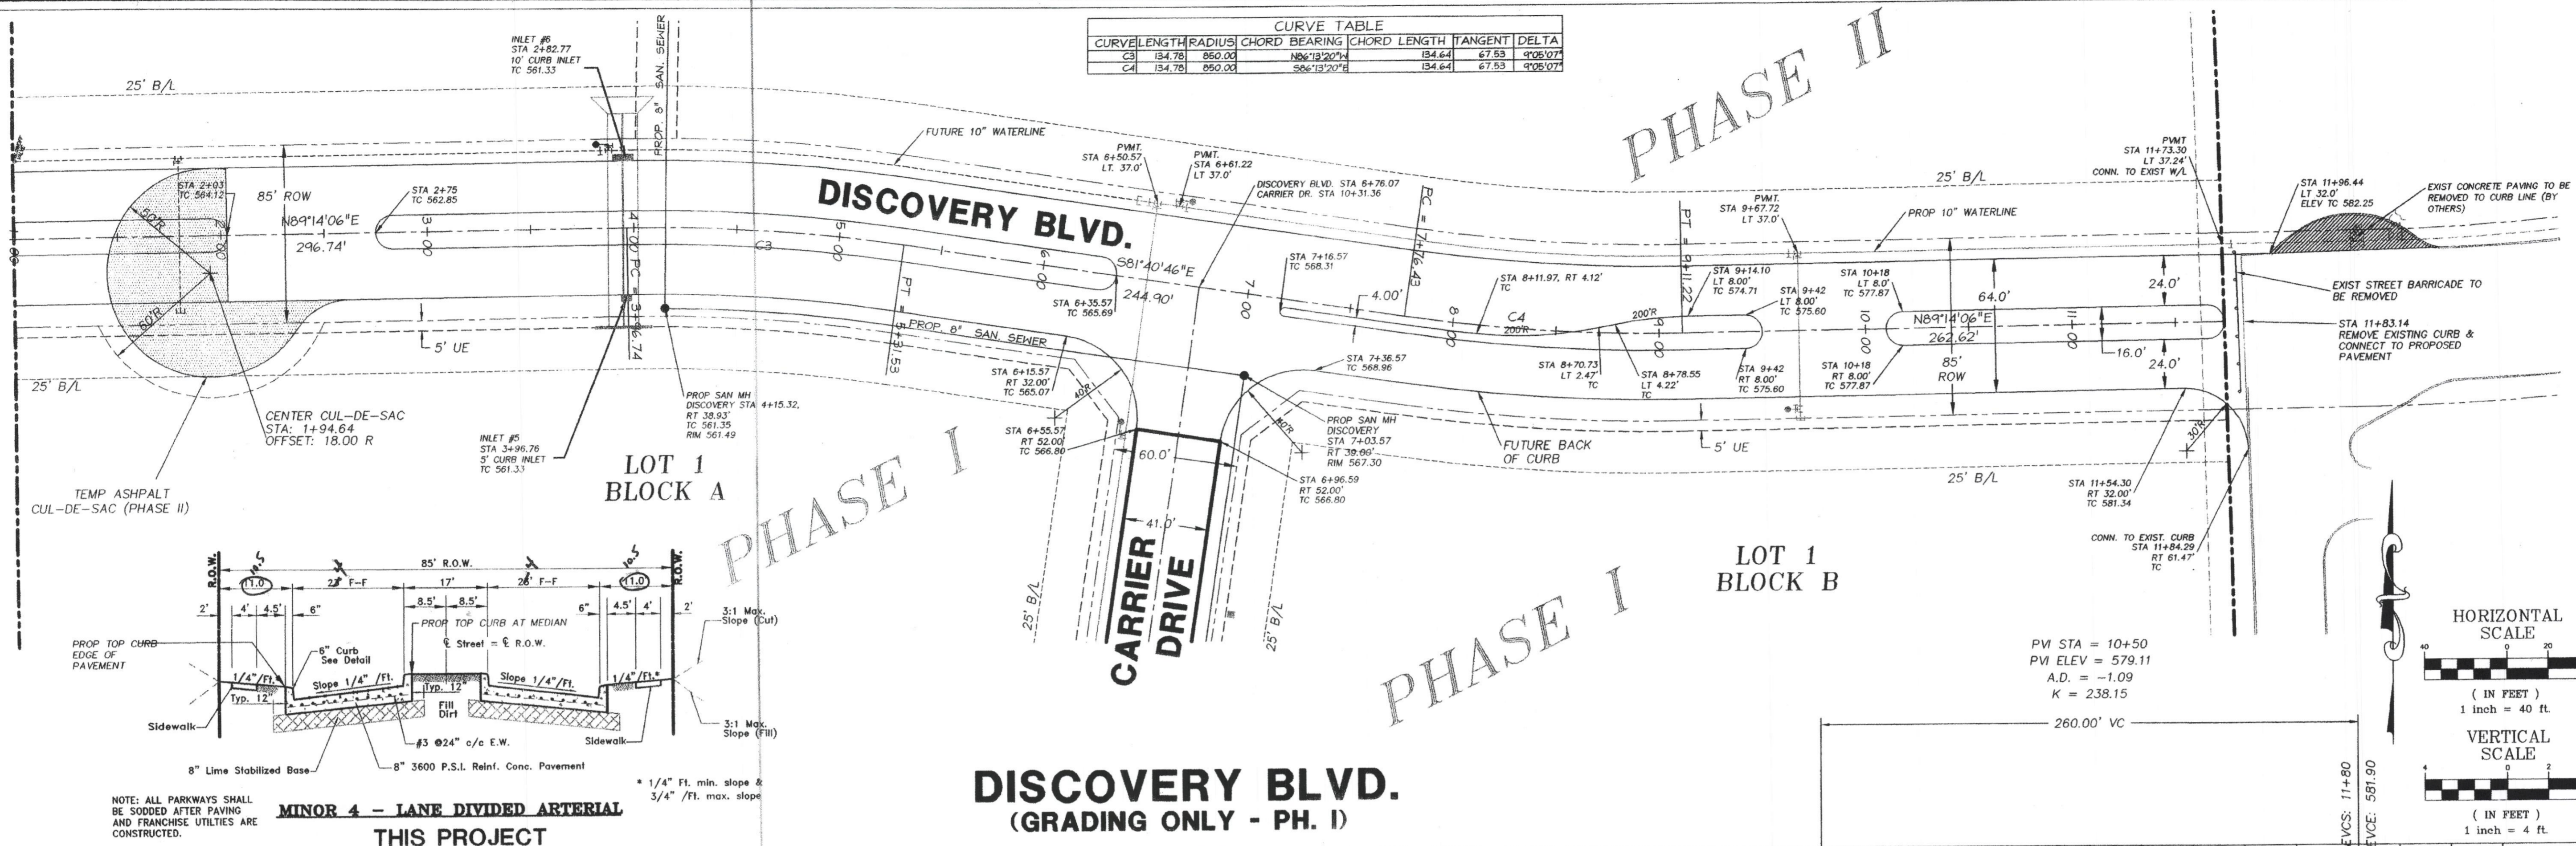


**MINOR 4 - LANE DIVIDED ARTERIAL
THIS PROJECT**


NOTE: ALL PARKWAYS SHALL BE SODDED AFTER PAVING AND FRANCHISE UTILITIES ARE CONSTRUCTED.

1/4" Ft. min. slope & 3/4" Ft. max. slope

**DISCOVERY BLVD.
(GRADING ONLY - PH. I)**

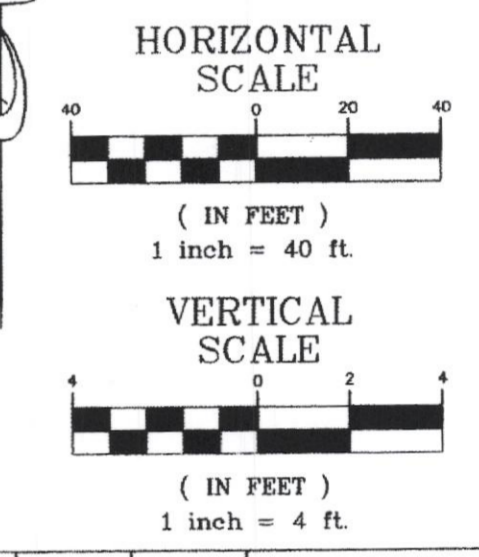

PVI STA = 10+50
PVI ELEV = 579.11
A.D. = -1.09
K = 238.15

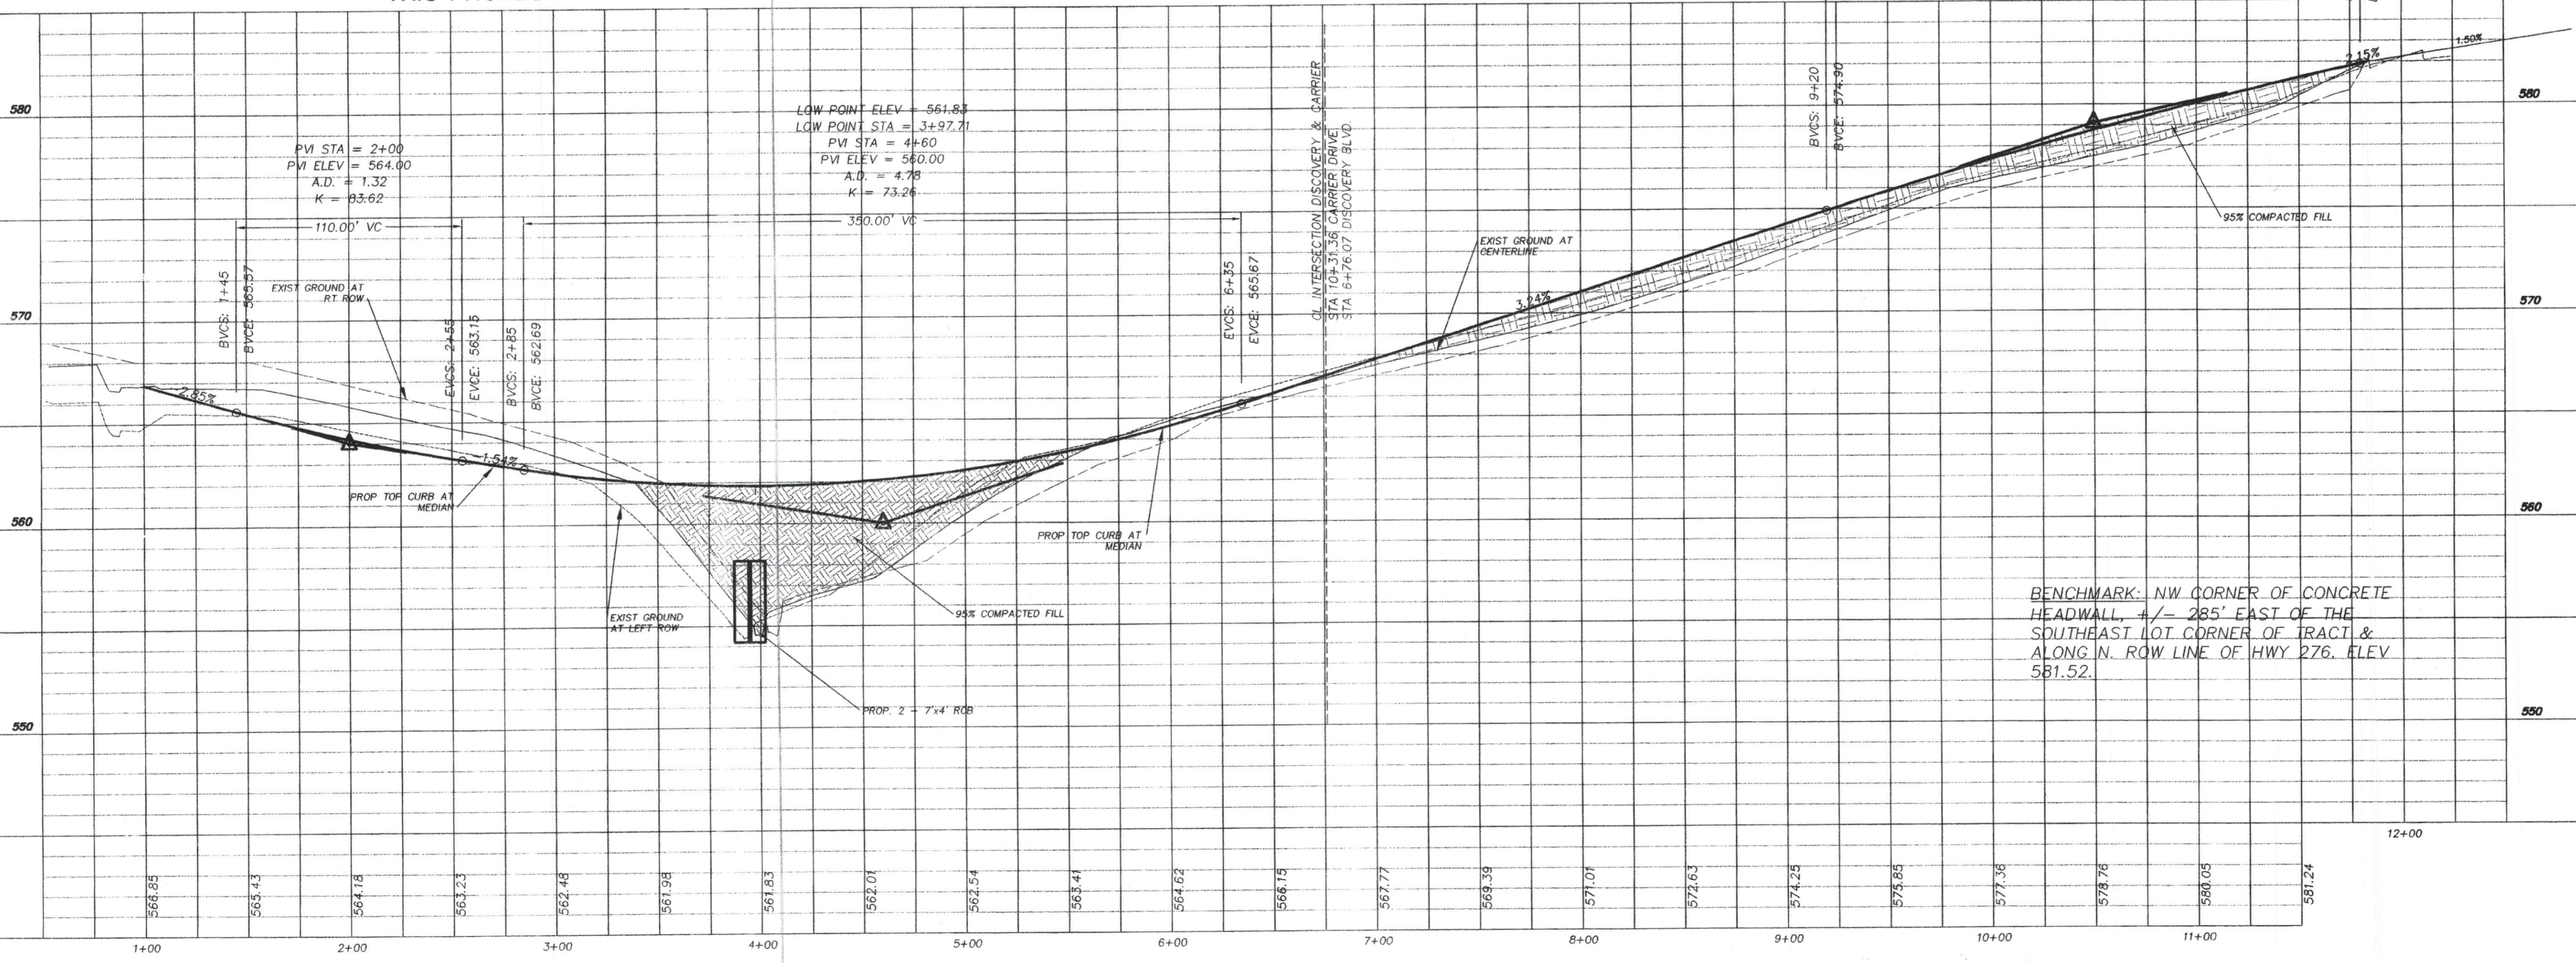

THE SEAL APPEARING ON THIS DOCUMENT WAS AUTHORIZED BY W.L. DOUPHRADE II TEXAS P.E. NO. 60102 ON

DOUPHRADE & ASSOCIATES, INC.
ENGINEERING - PROJECT MANAGEMENT - SURVEYING
22335 RIDGE RD., # 200 ROCKWALL, TEXAS 75087
PHONE: (972)771-9004 FAX: (972)771-9005

**DISCOVERY BLVD.
PAVING PLAN AND PROFILE
ROCKWALL DISTRIBUTION CENTER - PH. I
CITY OF ROCKWALL, ROCKWALL COUNTY, TEXAS**

REVISION	CHIEF	W.L.D.
	DRAWN	AL
	DATE	07/01
	DRAWING	0033-DISCOVERY
	PROJECT	0033
		8