

EXHIBIT "A"
LEGAL DESCRIPTION
TEMPORARY CONSTRUCTION EASEMENT
PARCEL 5
AIRPORT ROAD IMPROVEMENTS
ROCKWALL, ROCKWALL COUNTY, TEXAS

BEING 0.029 acre of land located in LOT 1, AIRPORT ACRES, an unrecorded plat in Rockwall, Rockwall County, Texas, and being a portion of the tract of land conveyed to Theresa L. Keller, by the deed recorded in Volume 3360, Page 112, of the Deed Records of Rockwall County, Texas. Said 0.029 acre of land being more particularly described by metes and bounds as follows:


BEGINNING at a ½" iron rod found at the Southeast corner of said Keller Tract, and being the intersection of the North right-of-way line of Airport Road with the West right-of-way line of Indian Trail;

THENCE along the South boundary line of said Keller Tract, and the North right-of-way line of said Airport Road, as follows;

1. N 89° 37' 00" W 60.75 feet, to a ½" iron rod found;
2. N 72° 20' 00" W 28.23 feet, to a point;
3. N 26° 28' 00" W 3.94 feet, to a point;

THENCE N 85° 53' 02" E 89.64 feet, to a point in the East boundary line of said Keller Tract, and lying in the West right-of-way line of said Indian Trail;

THENCE S 00° 01' 52" W 18.93 feet, along the East boundary line of said Keller Tract, and the West right-of-way line of said Indian Trail to the POINT OF BEGINNING, containing 0.029 acre (1,248 square feet) of land.

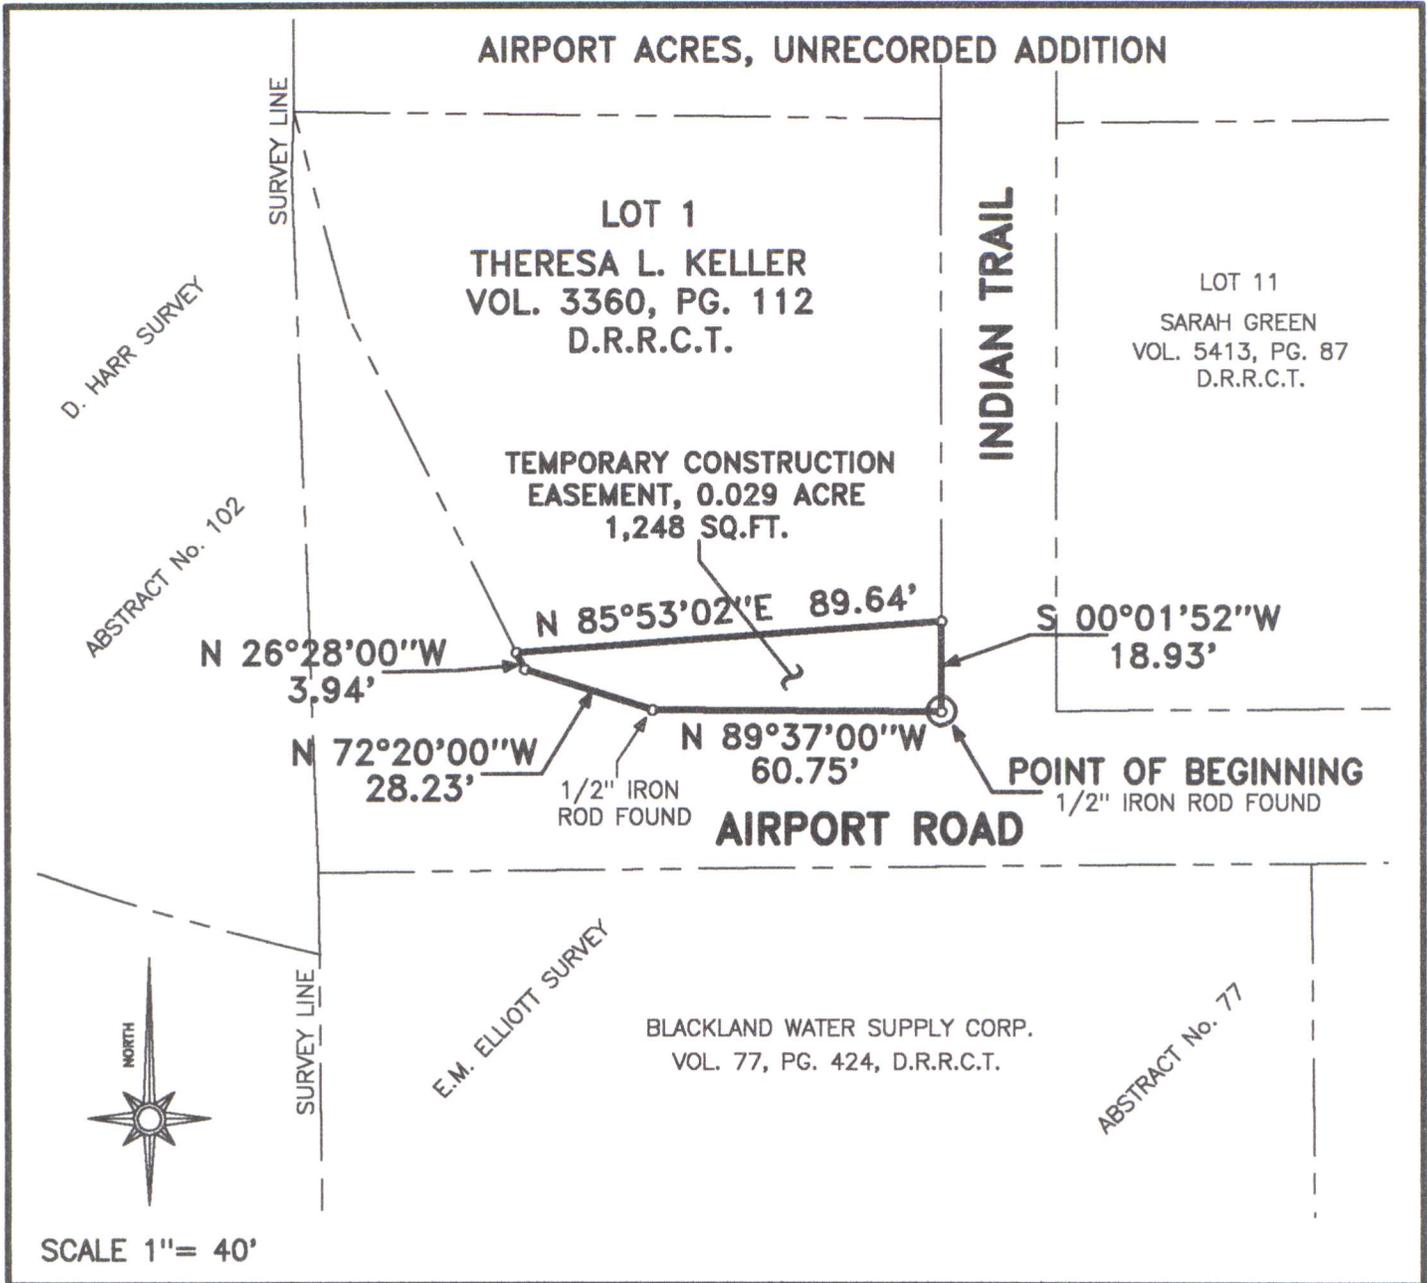

	CITY OF ROCKWALL	385 SOUTH GOLIAD STREET ROCKWALL, TEXAS, 75087
---	-------------------------	---

AIRPORT ROAD IMPROVEMENTS

BRITTAIN & CRAWFORD
 LAND SURVEYING &
 TOPOGRAPHIC MAPPING

(817) 926-0211 - METRO (817) 429-5112
 FAX No. (817) 926-9347
 P.O. BOX 11374 = 3908 SOUTH FREEWAY
 FORT WORTH, TEXAS 76110
 EMAIL: admin@brittain-crawford.com

\AIRPORT\TEMP-5\

EXHIBIT "B"
TEMPORARY CONSTRUCTION
EASEMENT
PARCEL 5

0.029 ACRE OF LAND
 LOCATED IN THE
 E.M. ELLIOTT SURVEY
 ABSTRACT No. 77
 ROCKWALL, ROCKWALL COUNTY, TEXAS

James L. Brittain



JUNE 10, 2009