
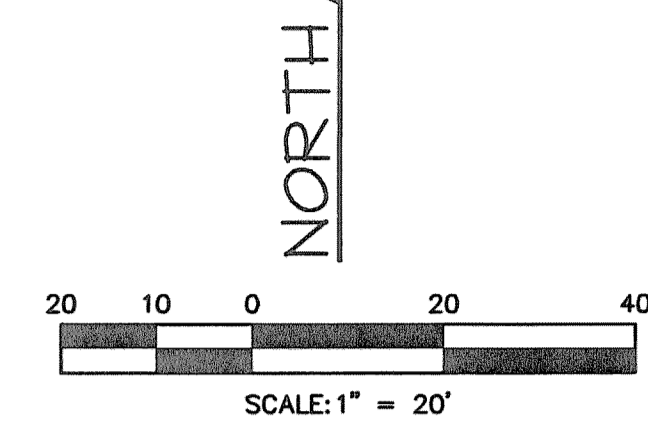


STORM WATER RUNOFF CALCULATIONS

AREA NO.	ACRES	TC	"C"	"100" (IN./HR.)	"Q00"	DISCHARGE TO
A	0.10	10	0.8	9.8	0.8	RUSK STREET
B	0.20	10	0.8	9.8	1.6	WASHINGTON STREET

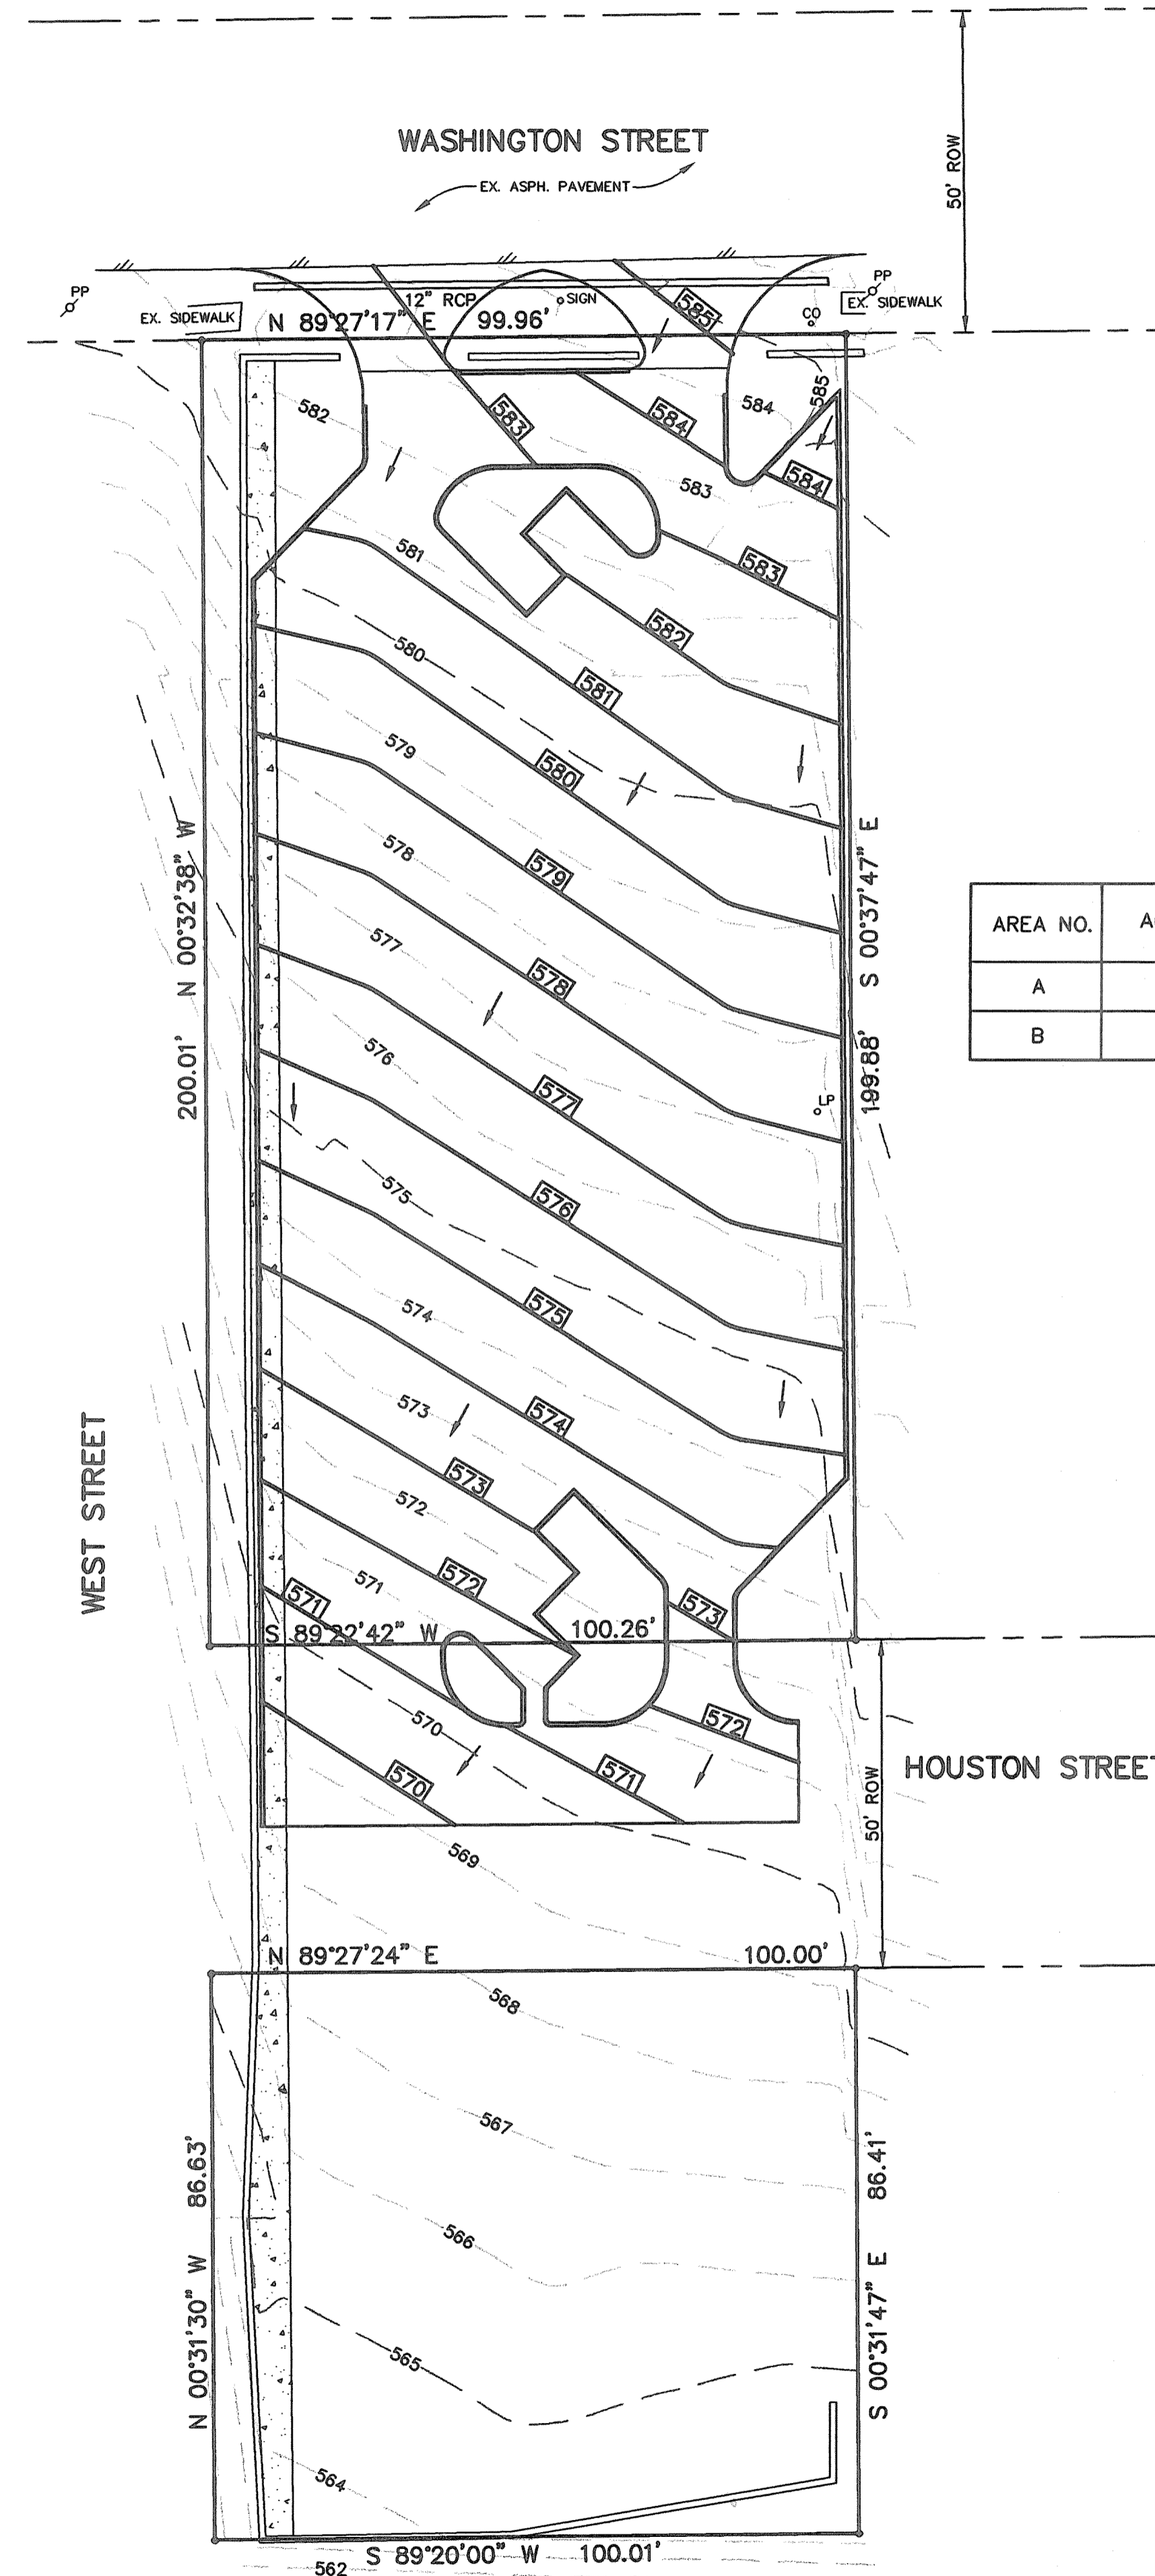

STORM WATER RUNOFF CALCULATIONS

AREA NO.	ACRES	TC	"C"	"100" (IN./HR.)	"Q00"	DISCHARGE TO
A	X	10	0.8	9.8	X	DETENTION POND
B	X	10	0.8	9.8	X	DETENTION POND

PRELIMINARY DESIGN

- LEGEND**
- DRAINAGE AREA BOUNDARY
 - DRAINAGE AREA DESIGNATION
 - EXISTING CONTOUR
 - PROPOSED CONTOUR

BENCHMARK: FOUND SQUARE CUT ON TOP OF CURB, SOUTHWEST CORNER OF ALAMO ROAD & W. RUSK STREET
ELEV. 592.20 (PROVIDED BY TXDOT)

No.	Date	Revision	By