

HEATH STREET

6" PVC WATER

STREET

6" CLAY SEWER

6" CLAY WATER









































EXISTING 6" CLAY MAIN TO BE REMOVED AFTER COMPLETION OF 6" PVC MAIN

EXISTING 6" CLAY MAIN TO BE REMOVED AFTER COMPLETION OF 6" PVC MAIN


PLUG EXISTING 6" CLAY PIPE 14' MH AFTER COMPLETION OF PROPOSED 6" MAIN

PLUG EXISTING 6" CLAY PIPE 14' MH AFTER COMPLETION OF PROPOSED 6" MAIN

NOTE: ALL UTILITY CONSTRUCTION SHALL MEET CITY OF ROCKWELL SPECIFICATIONS

NOTE: CONTRACTOR TO LOCATE & VERIFY ALL EXISTING UTILITIES PRIOR TO CONSTRUCTION

NOTE: CONTRACTOR SHALL MAINTAIN ONE LANE OF TRAFFIC FLOW AT ALL TIMES


NOTE: RECONSTRUCT ALL EXISTING SEWER LATERALS TO PROPOSED 6" PVC SEWER MAIN

NOTE: CONTRACTOR TO LOCATE & VERIFY ELEVATION OF EXISTING SEWER MAINS PRIOR TO CONSTRUCTION

CV#2  
A = 24.4500"  
R = 150.0'  
T = 55.66'  
L = 70.05'

CV#1  
A = 22.4500"  
R = 150.0'  
T = 55.66'  
L = 70.05'

- LEGEND
- POWER POLE
  - TELEPHONE BOX
  - TELEPHONE M.H.
  - GAS METER
  - FIRE HYDRANT
  - WATER METER
  - WATER VALVE
  - SEWER M.H.

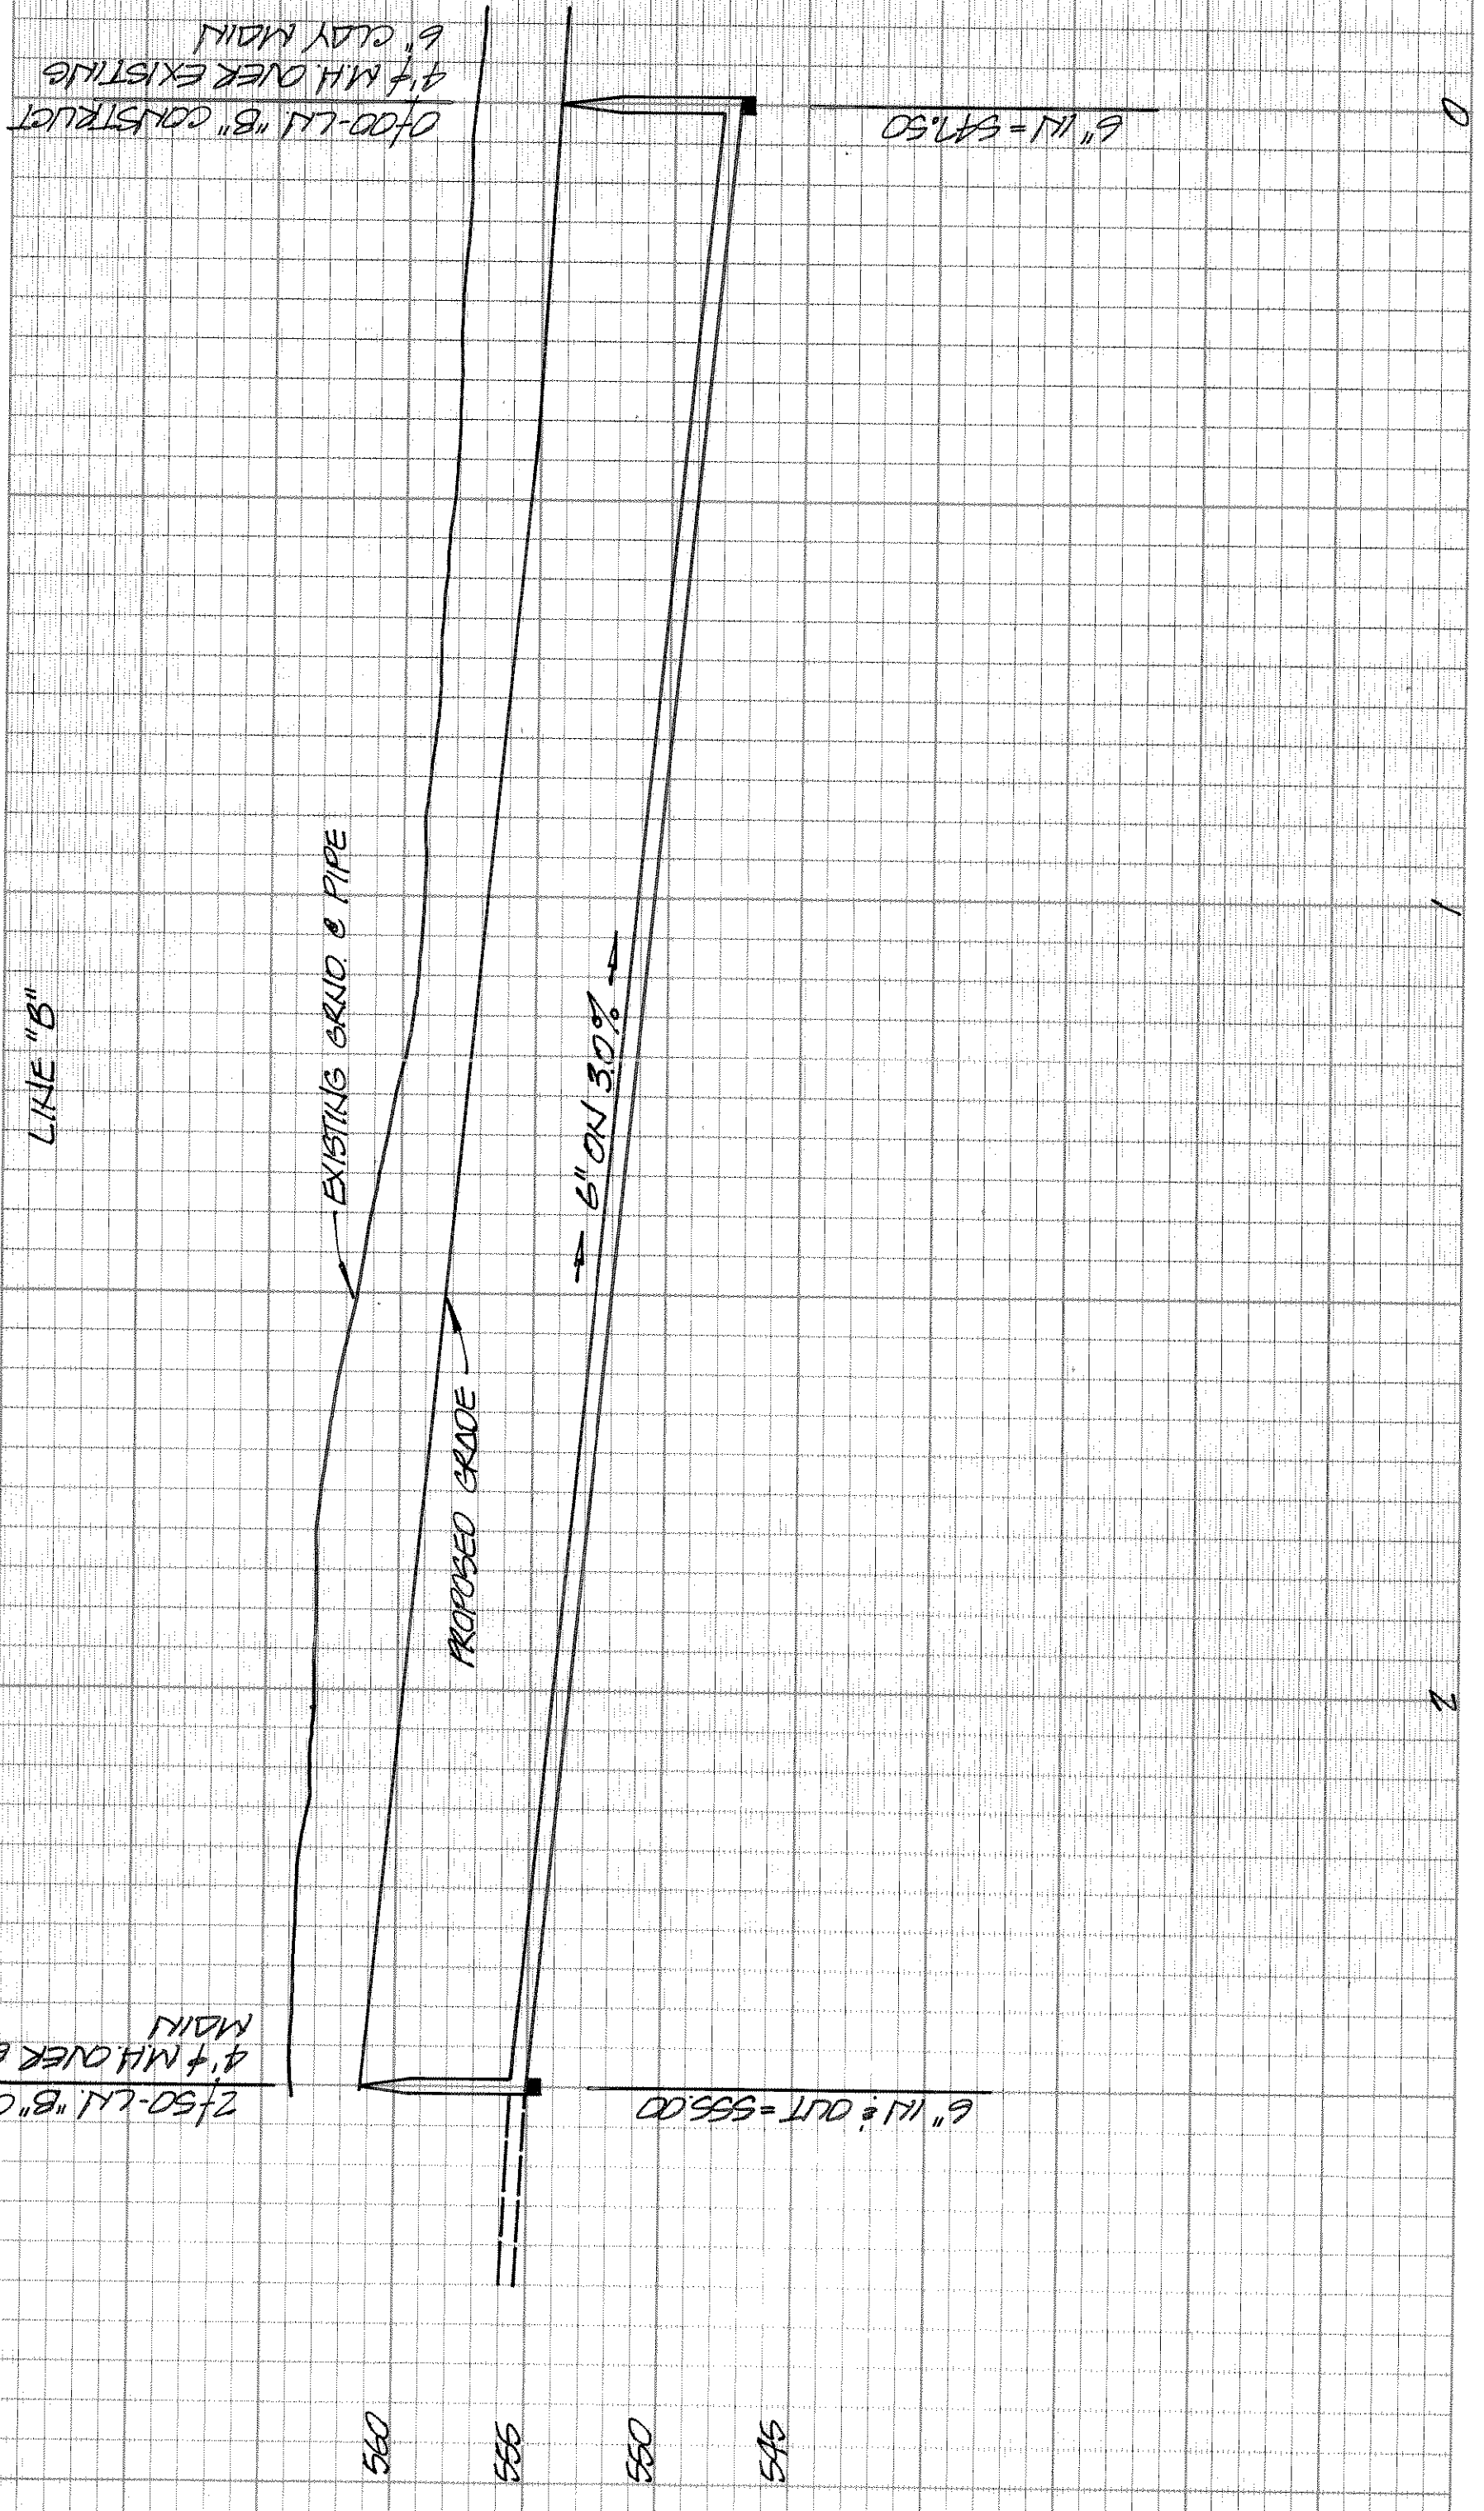

BELOW MARK: ALL UTILITIES SHALL BE LOCATED ON S SIDE OF HEATH STREET & INT. OF WILLIAMS & AUSTIN

DATE: 5-1-87

|  |                           |           |
|--|---------------------------|-----------|
| REVISION NO.   | REMARKS                   | DATE      |
| <b>UTILITY IMPROVEMENTS</b>                                    |                           |           |
| AUSTIN STREET  |                           |           |
| CITY OF ROCKWALL, TEXAS<br>205 W. L. D. STREET<br>214-722-1111 |                           |           |
| DESIGNED: W. L. D.   | SCALE: NOTED              |           |
| DRAWN: W. L. D.  | APPROVED: <i>W. L. D.</i> |           |
| JOB NO. 87004  |                           | DATE 5-87 |
|  |                           | 40        |

