


**CAUTION !!**  
 UNDERGROUND GAS MAIN IN THIS AREA. CONTACT JOE CABEZUELA w/ LONE STAR GAS COMPANY • (214)573-3710 OR (214)362-8498 (PAGER) PRIOR TO CONSTRUCTION

REMOVE & DISPOSE OF 123 SQ. YDS. OF EXIST. ASPHALT PAVING & CONST. 154 SQ. YD'S OF 5" THK. H.M.A.C. FOR PAVING TRANSITION

REMOVE & DISPOSE OF 127 SQ. YDS. OF EXIST. ASPHALT PAVING & CONST. 160 SQ. YD'S OF 5" THK. H.M.A.C. FOR PAVING TRANSITION

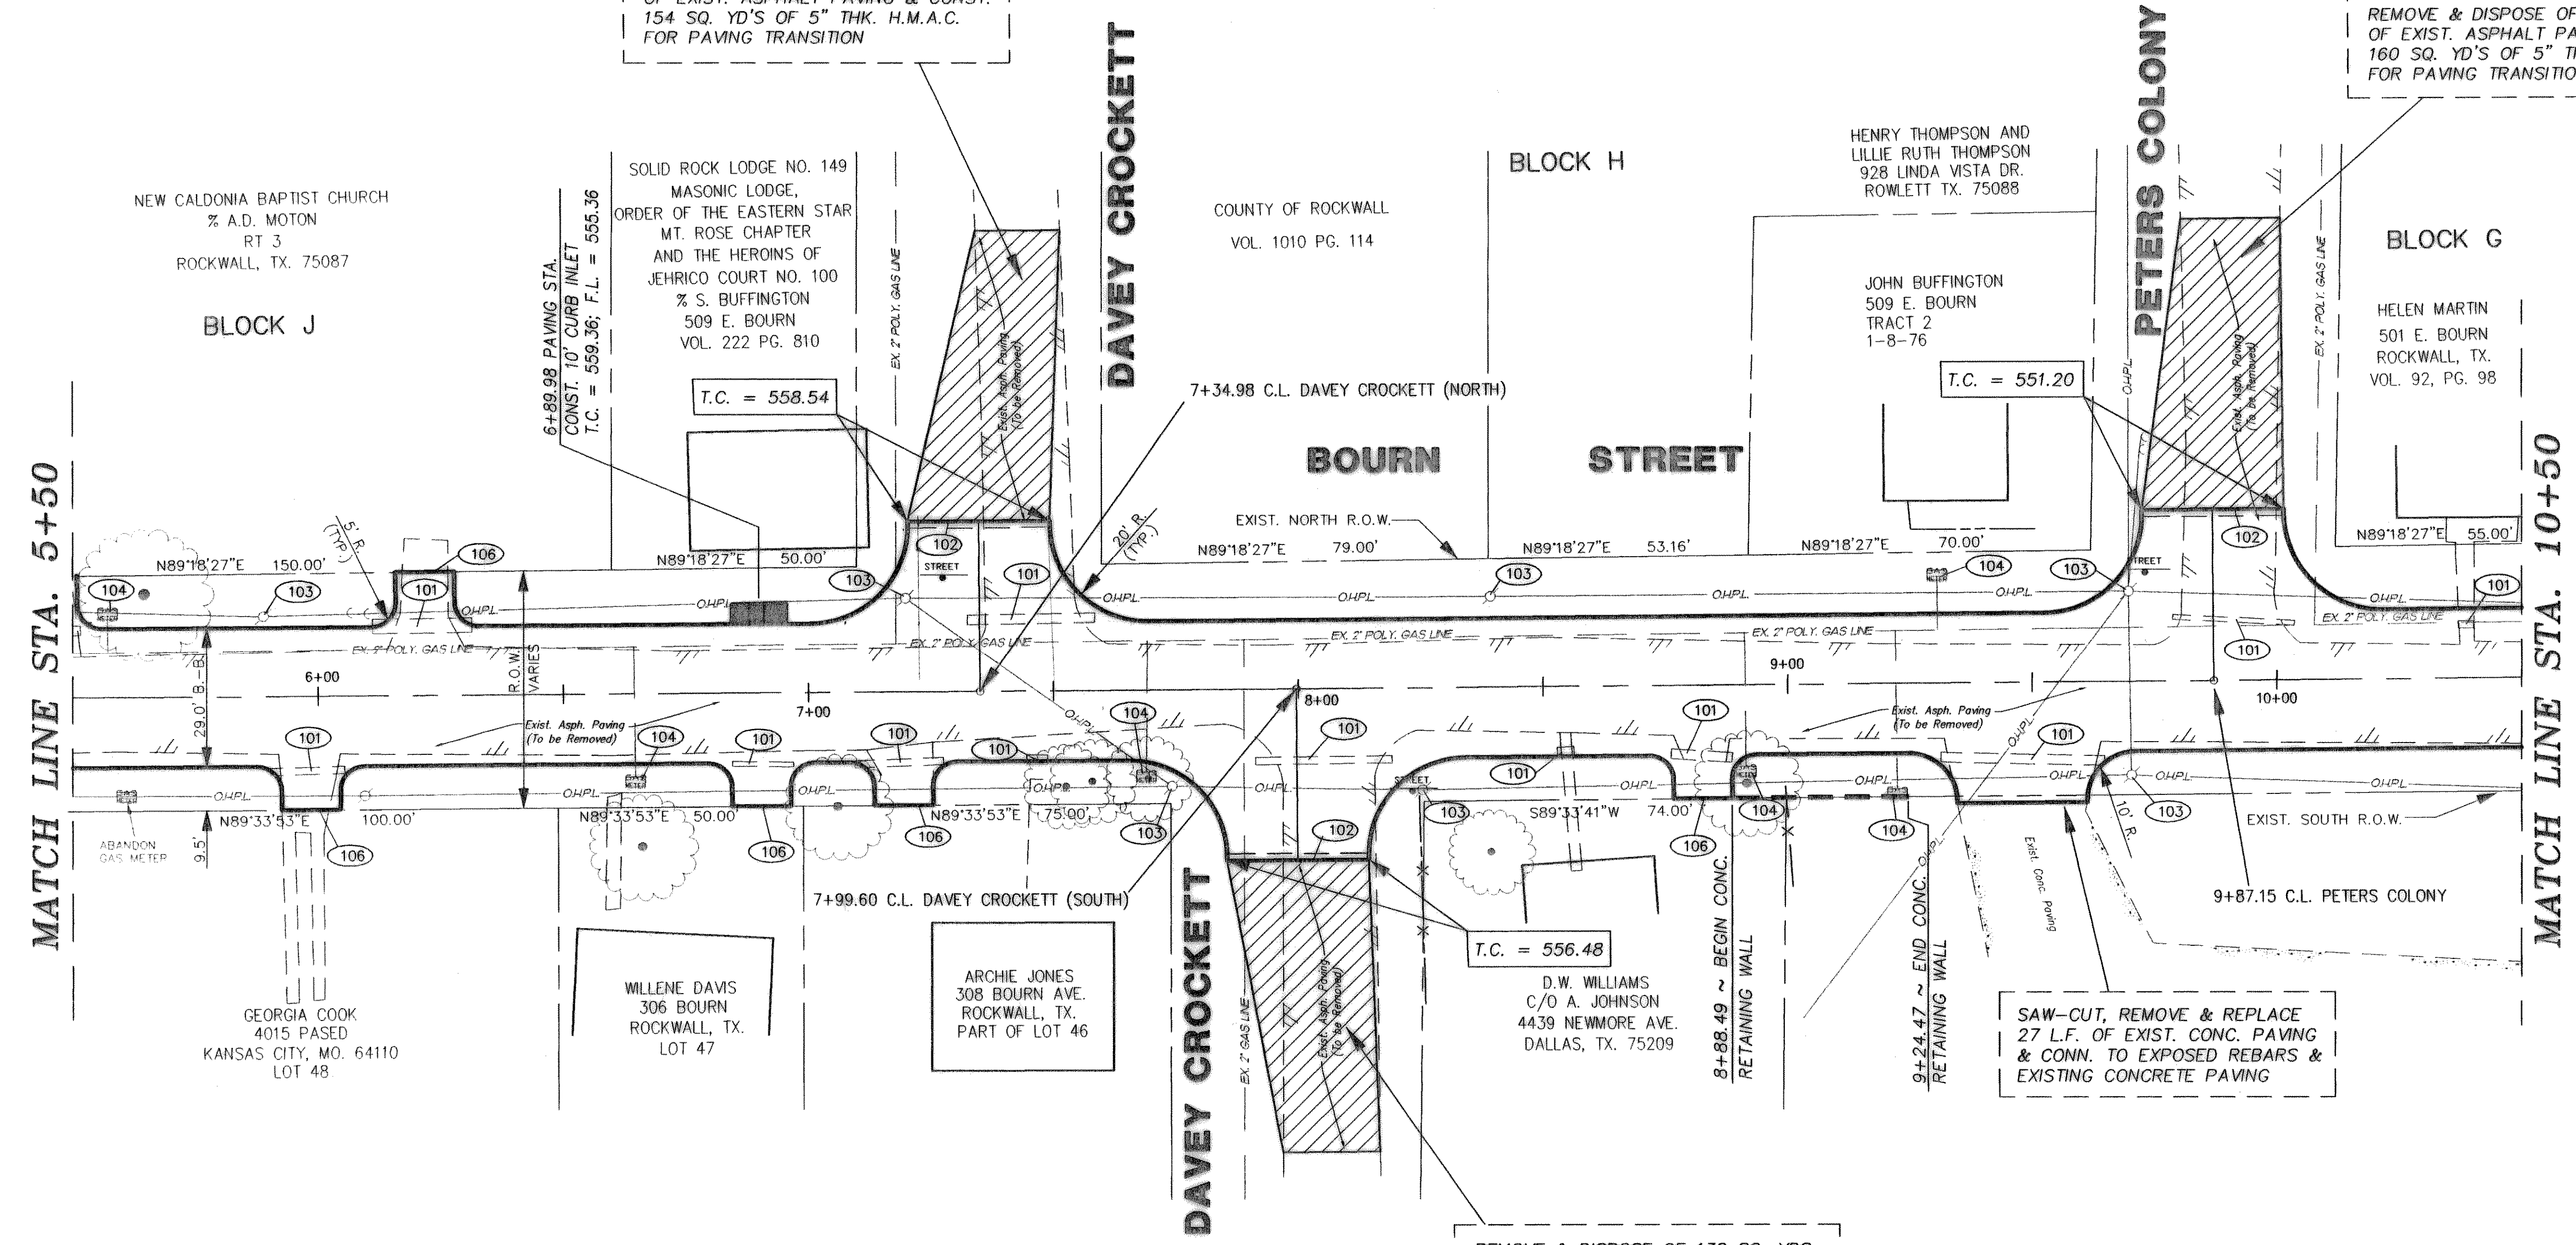

- LEGEND**
- EXISTING POWER POLE
  - EXISTING TELEPHONE PEDESTAL
  - EXISTING WATER METER
  - EXISTING GAS METER
  - EXISTING WATER VALVE
  - EXISTING TELEPHONE MANHOLE
  - ITEM NUMBER (SEE SHEET 2 FOR DESCRIPTION.)

REMOVE & DISPOSE OF 132 SQ. YDS. OF EXIST. ASPHALT PAVING & CONST. 163 SQ. YD'S OF 5" THK. H.M.A.C. FOR PAVING TRANSITION

B.M. NO. 1 ~ 60D NAIL SET IN POWER POLE ON THE EAST SIDE OF THROCKMORTON & APPROX. 141.4 FEET NORTH OF CENTER INTERSECTION OF BOURN & THROCKMORTON. ELEV. = 574.10

B.M. NO. 2 ~ 60D NAIL SET IN POWER POLE ON THE SOUTH SIDE OF BOURN STREET & APPROX. 232.3 FEET EAST OF CENTER INTERSECTION OF PETERS COLONY & BOURN STREET. ELEV. = 551.50

REVISION NO.	REMARKS	DATE

**PAVING IMPROVEMENTS**  
**BOURN STREET**  
**ROCKWALL, TEXAS**

**CITY OF ROCKWALL**  
 "THE NEW HORIZON"

DESIGNED: B.W.H.	THE SEAL APPEARING ON THIS DOCUMENT WAS AUTHORIZED BY W.L. DOUPHRATE II TEXAS P.E. NO. 60102 ON 11/1/96
DRAWN: ACAD	
JOB NO.:	
DATE: 4/22/96	SHEET NO. 4 of 28

