


**CAUTION**  
 UNDERGROUND GAS MAIN IN THIS AREA. CONTACT JOE CABEZUELA w/ LONE STAR GAS COMPANY • (214)673-3716 OR (214)362-6498 (PAGER) PRIOR TO CONSTRUCTION

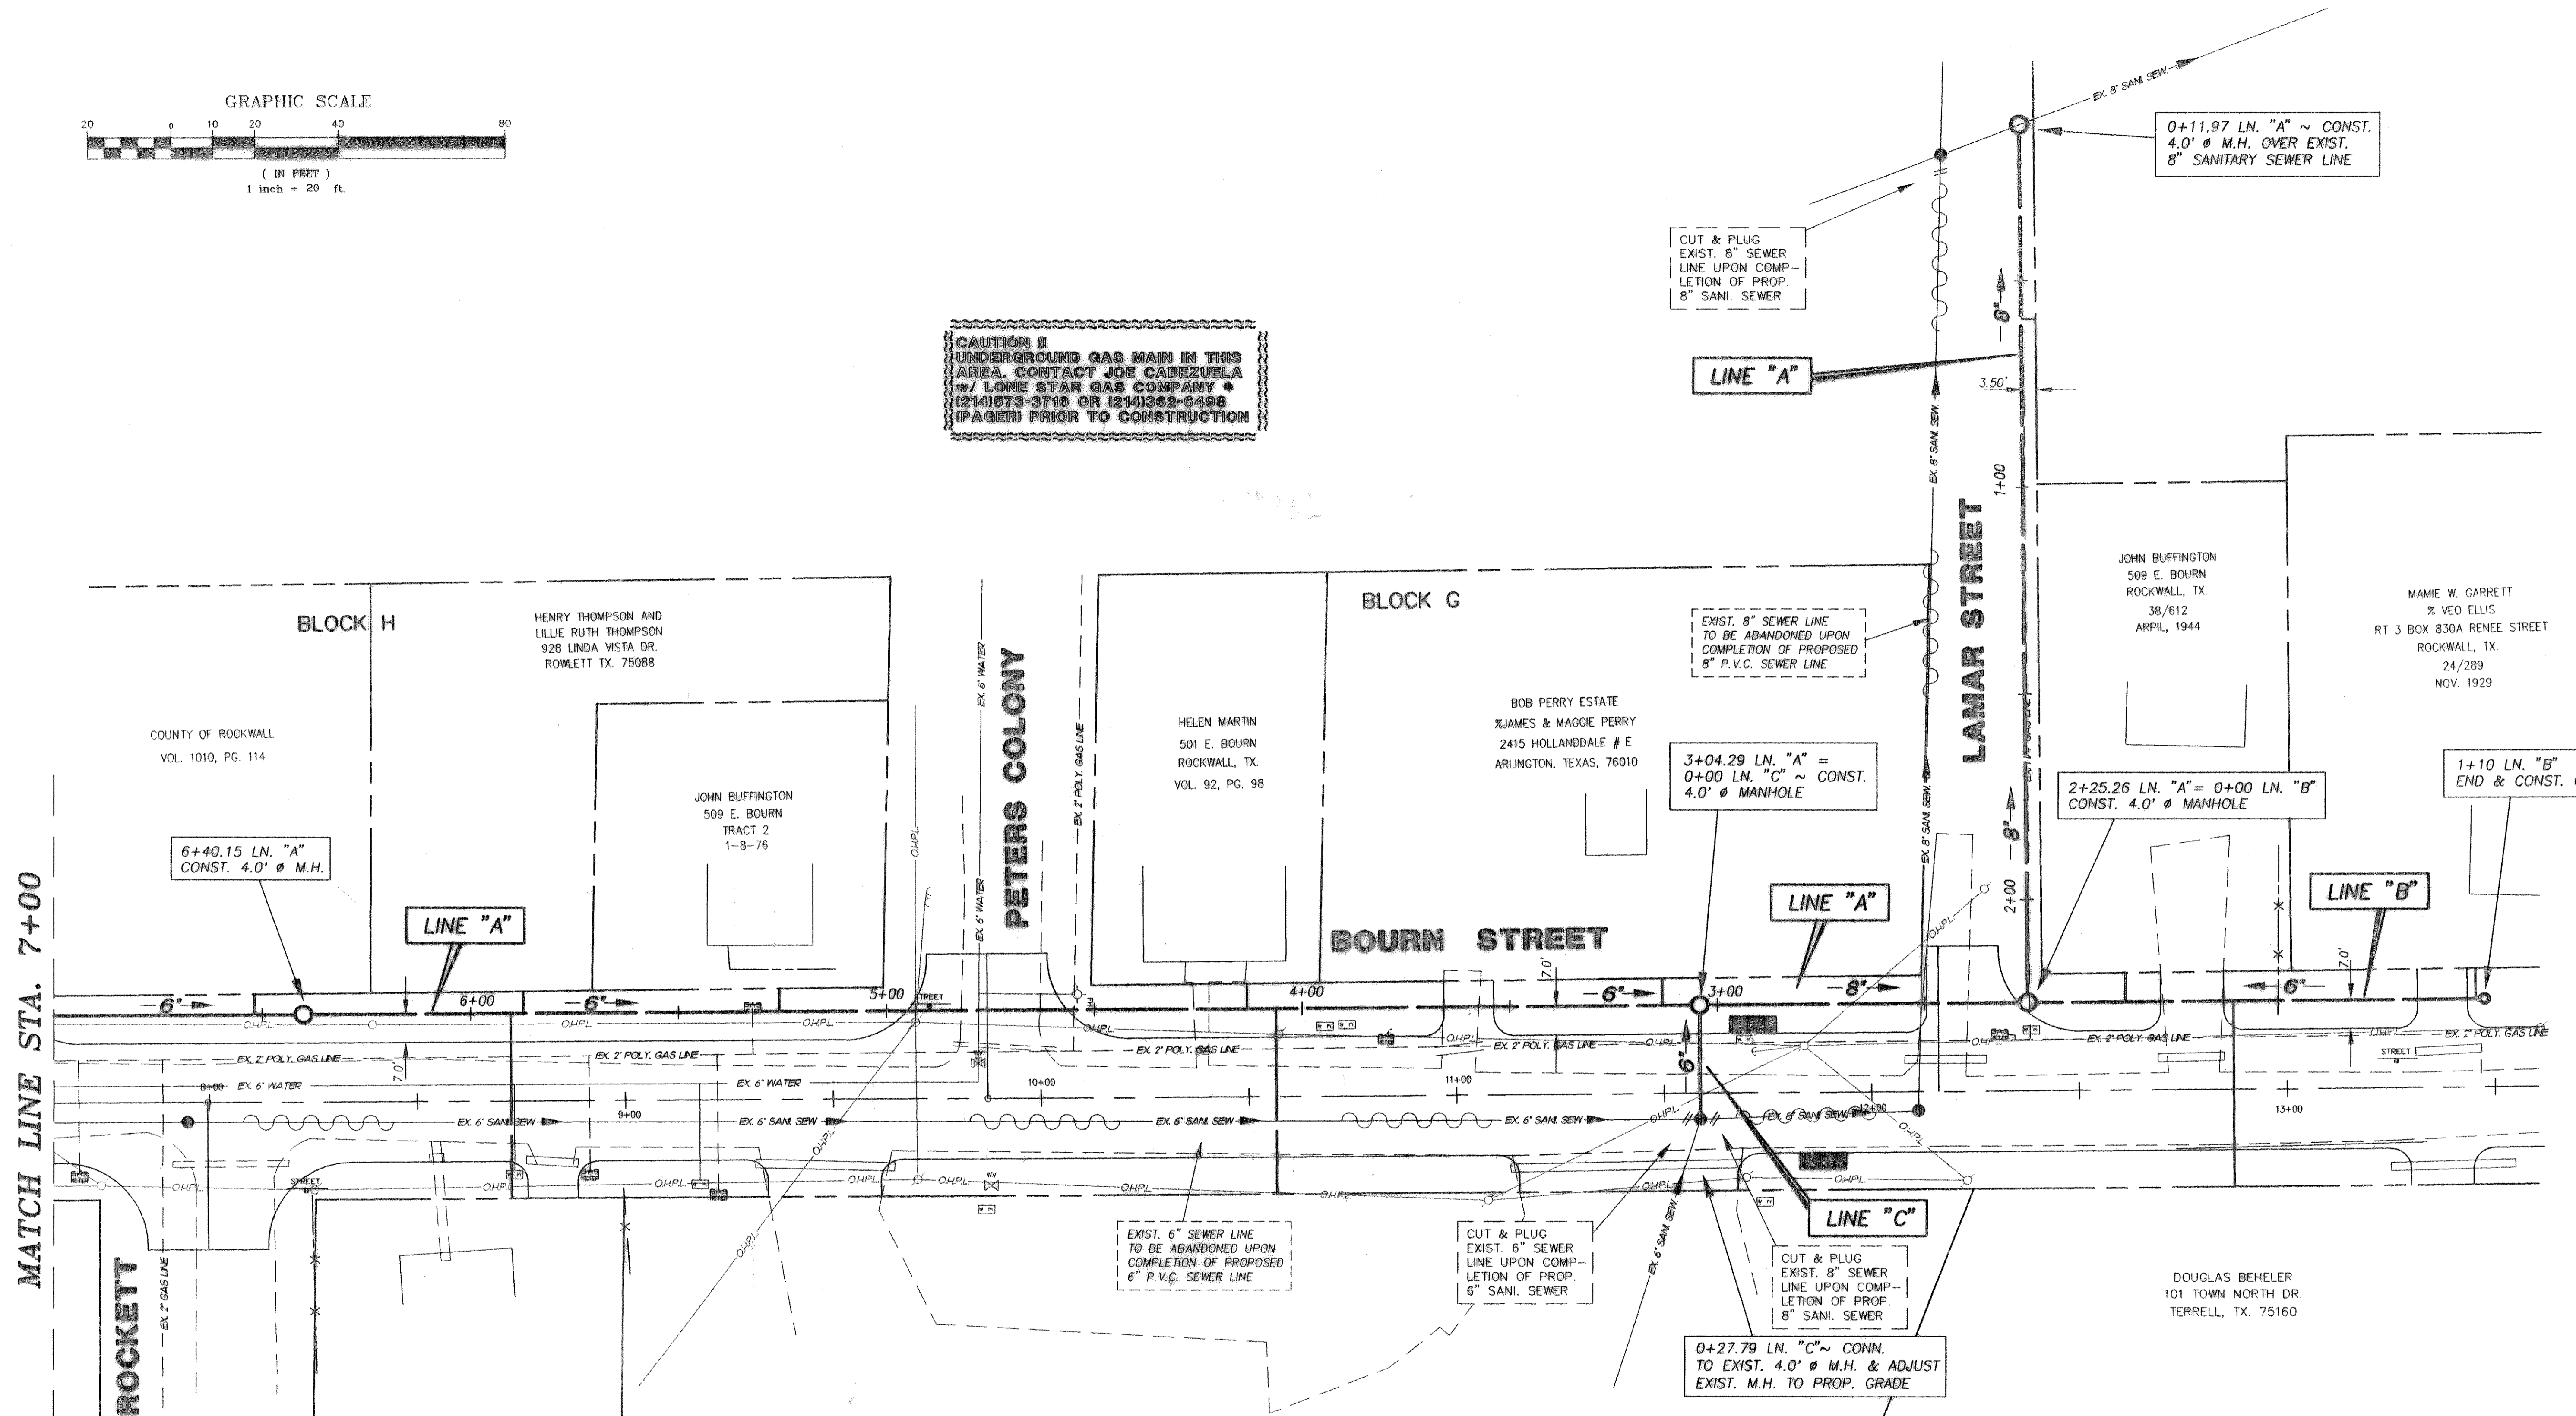

**LEGEND**

- EXISTING POWER POLE
- EXISTING TELEPHONE PEDESTAL
- EXISTING WATER METER
- EXISTING GAS METER
- EXISTING WATER VALVE
- EXISTING TELEPHONE MANHOLE
- EXISTING FIRE HYDRANT

B.M. NO. 1 ~ 60D NAIL SET IN POWER POLE ON THE EAST SIDE OF THROCKMORTON & APPROX. 141.4 FEET NORTH OF CENTER INTERSECTION OF BOURN & THROCKMORTON. ELEV. = 574.10

B.M. NO. 2 ~ 60D NAIL SET IN POWER POLE ON THE SOUTH SIDE OF BOURN STREET & APPROX. 232.3 FEET EAST OF CENTER INTERSECTION OF PETERS COLONY & BOURN STREET. ELEV. = 551.50

**WASTEWATER IMPROVEMENTS**  
**BOURN STREET**  
**ROCKWALL, TEXAS**  
 CITY OF ROCKWALL  
 "THE NEW HORIZON"

| REVISION NO. | REMARKS | DATE |
|--------------|---------|------|
|              |         |      |

|           |        |   |
|-----------|--------|---|
| DESIGNED: | B.W.H. | THE SEAL APPEARING ON THIS DOCUMENT WAS AUTHORIZED BY W.L. DOUPHRADE II TEXAS P.E. NO. 60102 ON 10/2/96 |
| DRAWN:    | ACAD   | DATE: 5/23/96 SHEET NO. 29 of 28  |
| JOB NO.   |        |   |