
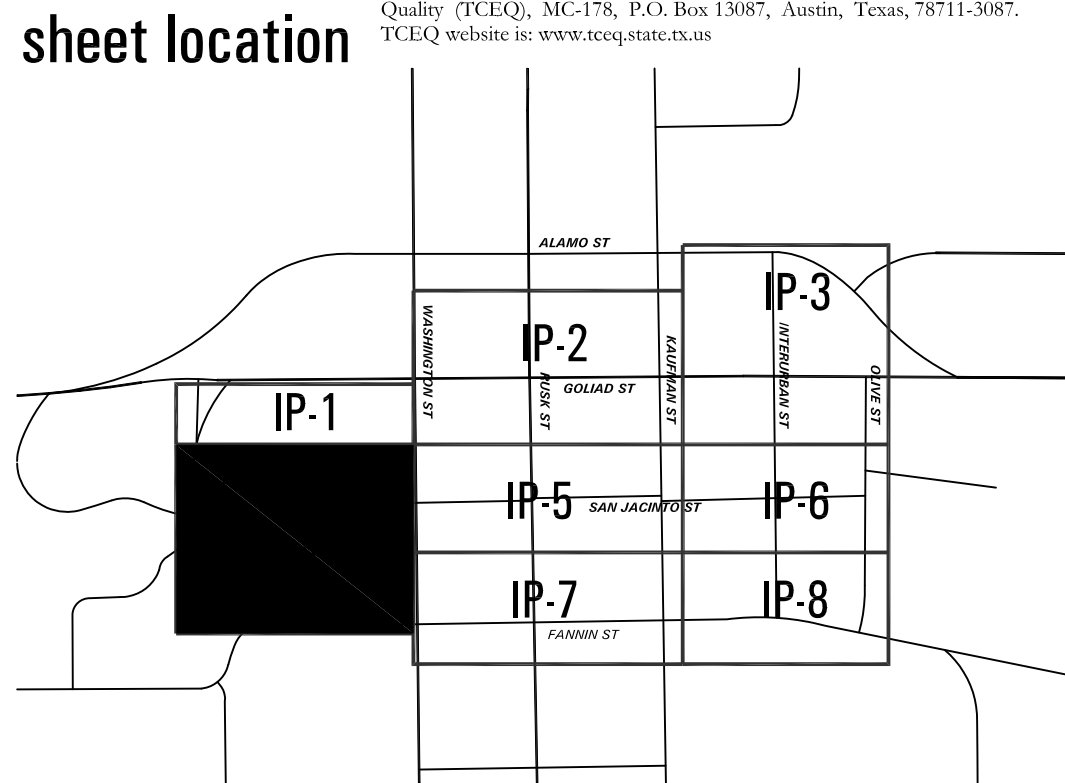


~ MATCH LINE-SHEET IP-1 ~

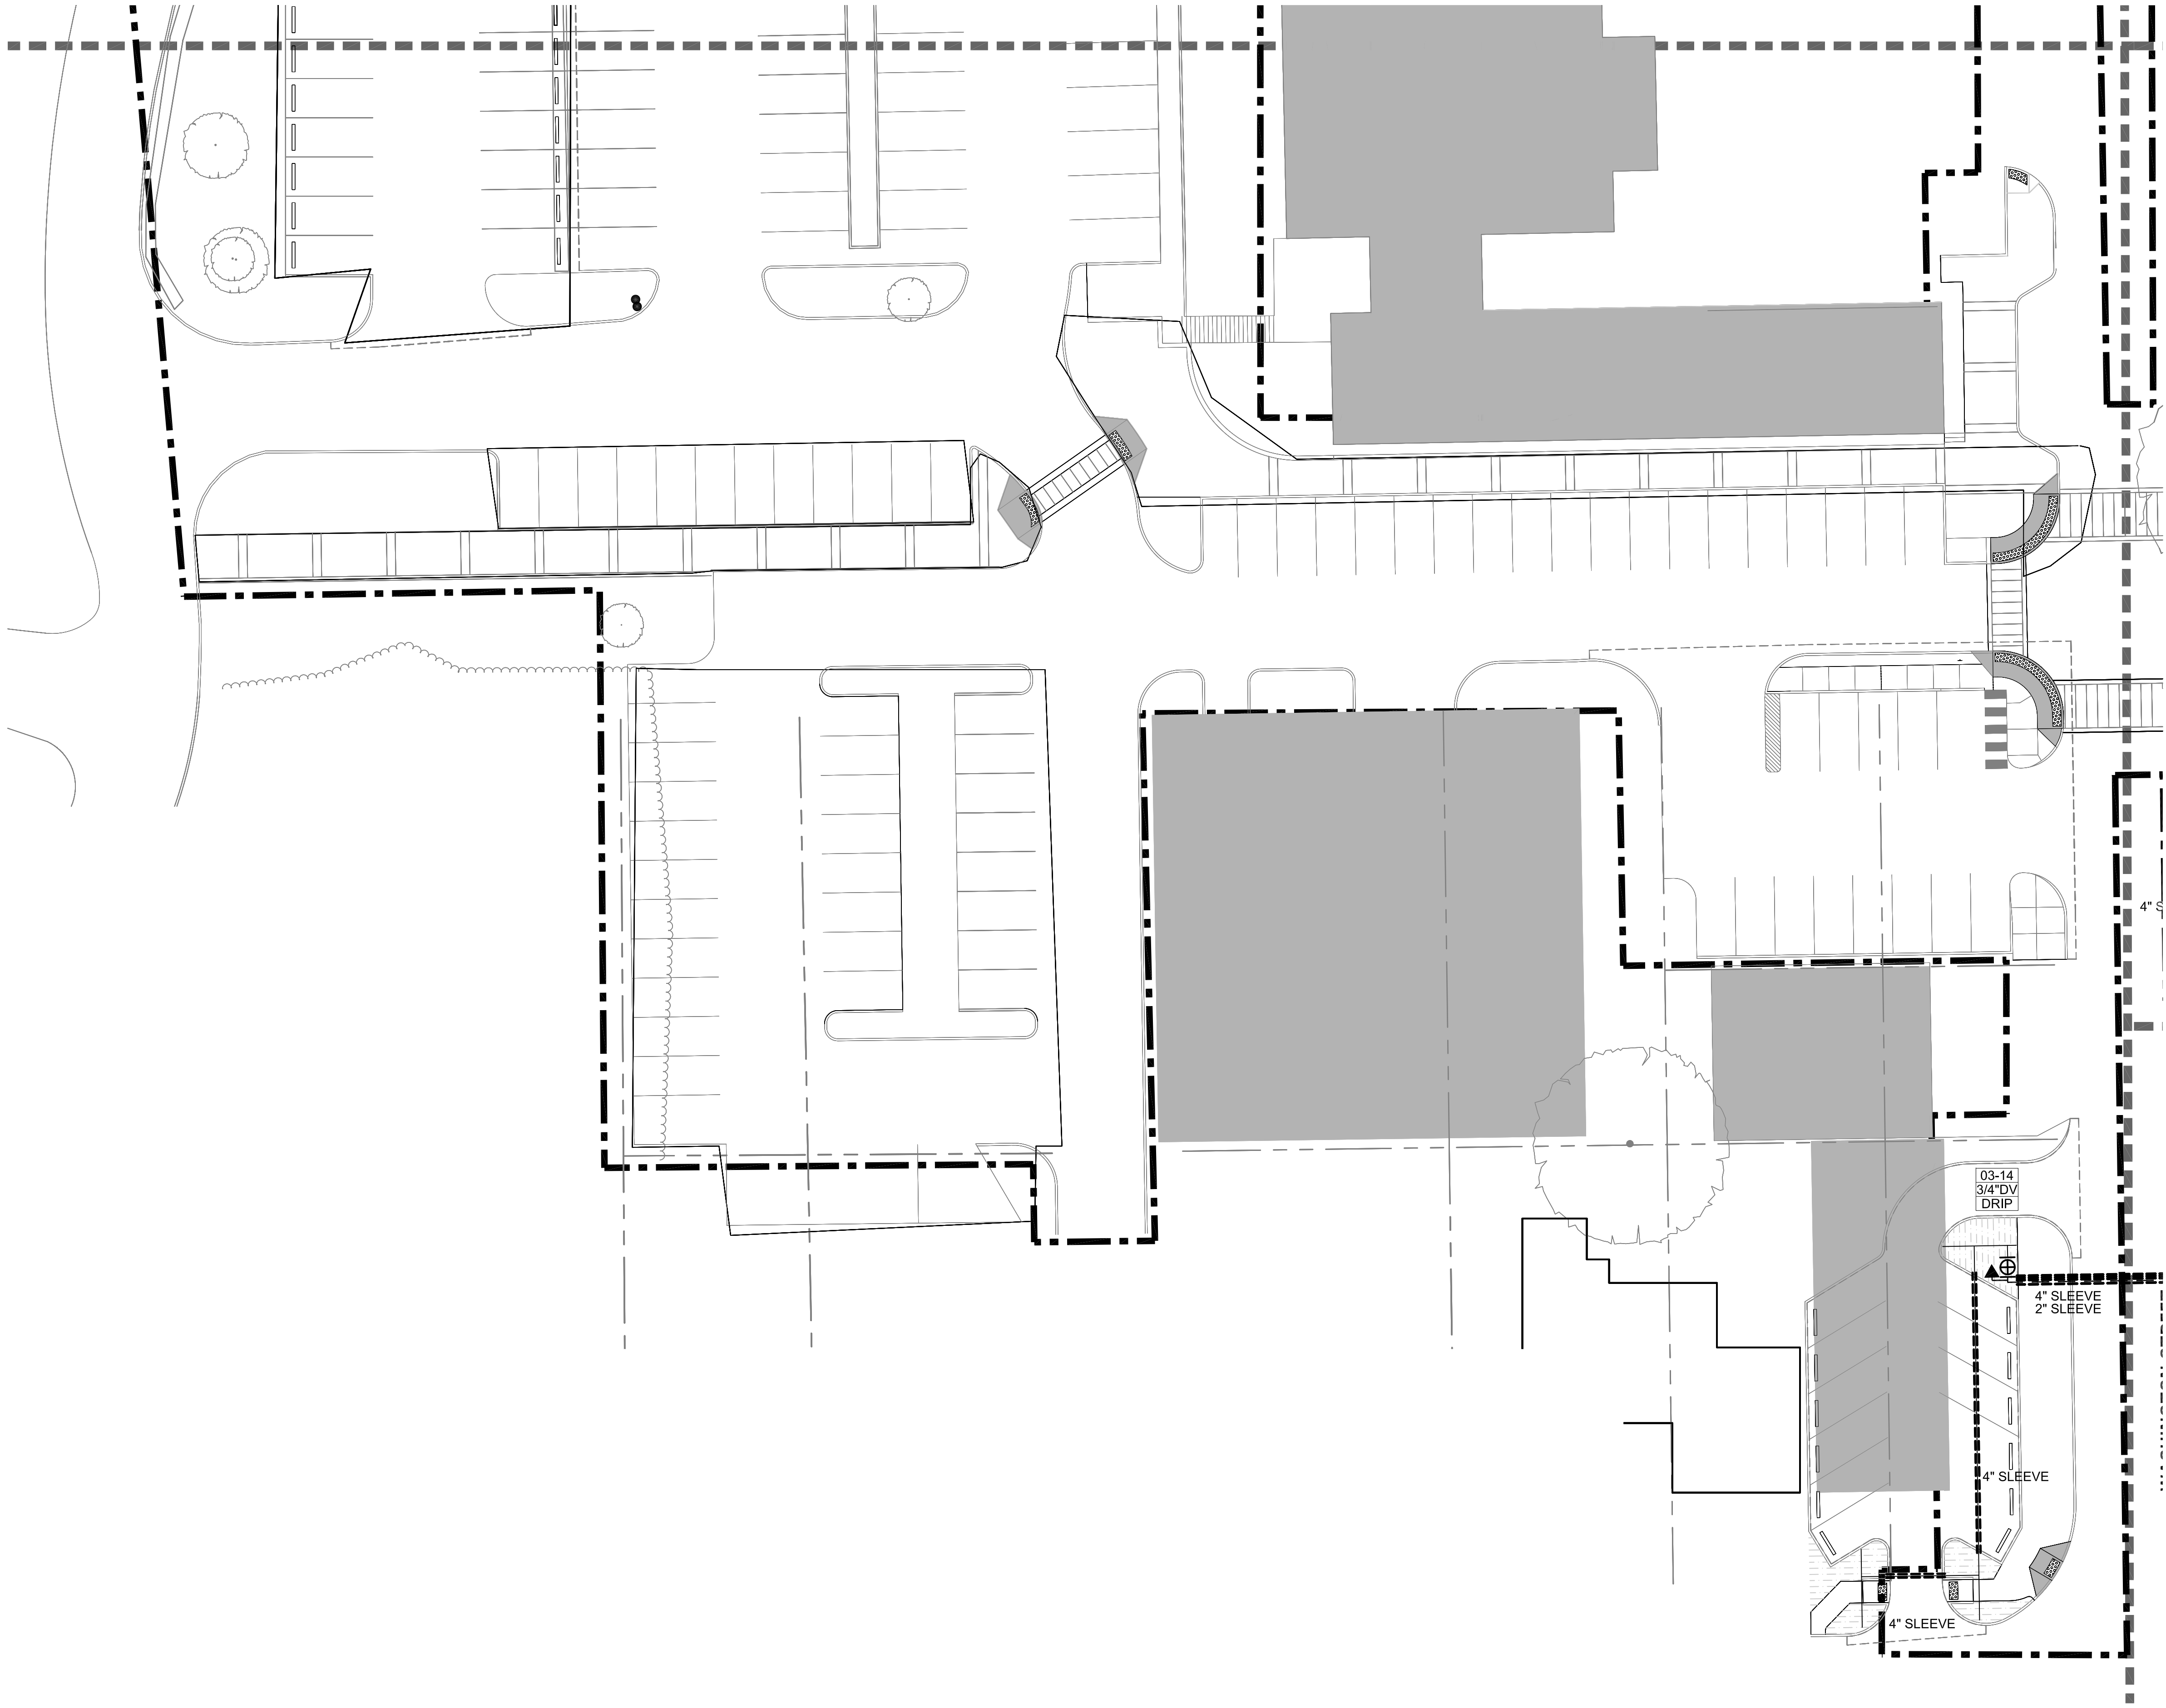

SETH HEIDMAN
IRRIGATION DESIGN & CONSULTING, LLC
6009 W. Parker Rd., #149-221, Plano, Texas 75093 Tel: 972-816-3141

Irrigation in Texas is regulated by the Texas Commission of Environmental Quality (TCEQ), MC-178, P.O. Box 13087, Austin, Texas, 78711-3087. TCEQ website is: www.tceq.state.tx.us

Downtown Rockwall

Project # 12024 ~ renovation ~

streetscape improvements

rockwall, texas


submittals / revisions

no.	date	detail

la terra studio, inc.

12024
Its project number
02.26.2014
date
SAH
drawn by
SAH
checked by

registration

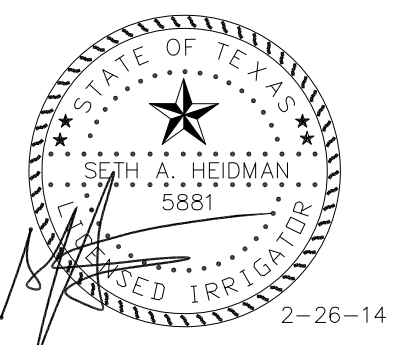

sheet title

Irrigation Plan

sheet number
IP-4