


© 2012 la terra studio, inc. All Rights Reserved FILE:|:100% CD's Revisions dated 2.26.14_ Downtown Rockwall Irrigation Plans.dwg

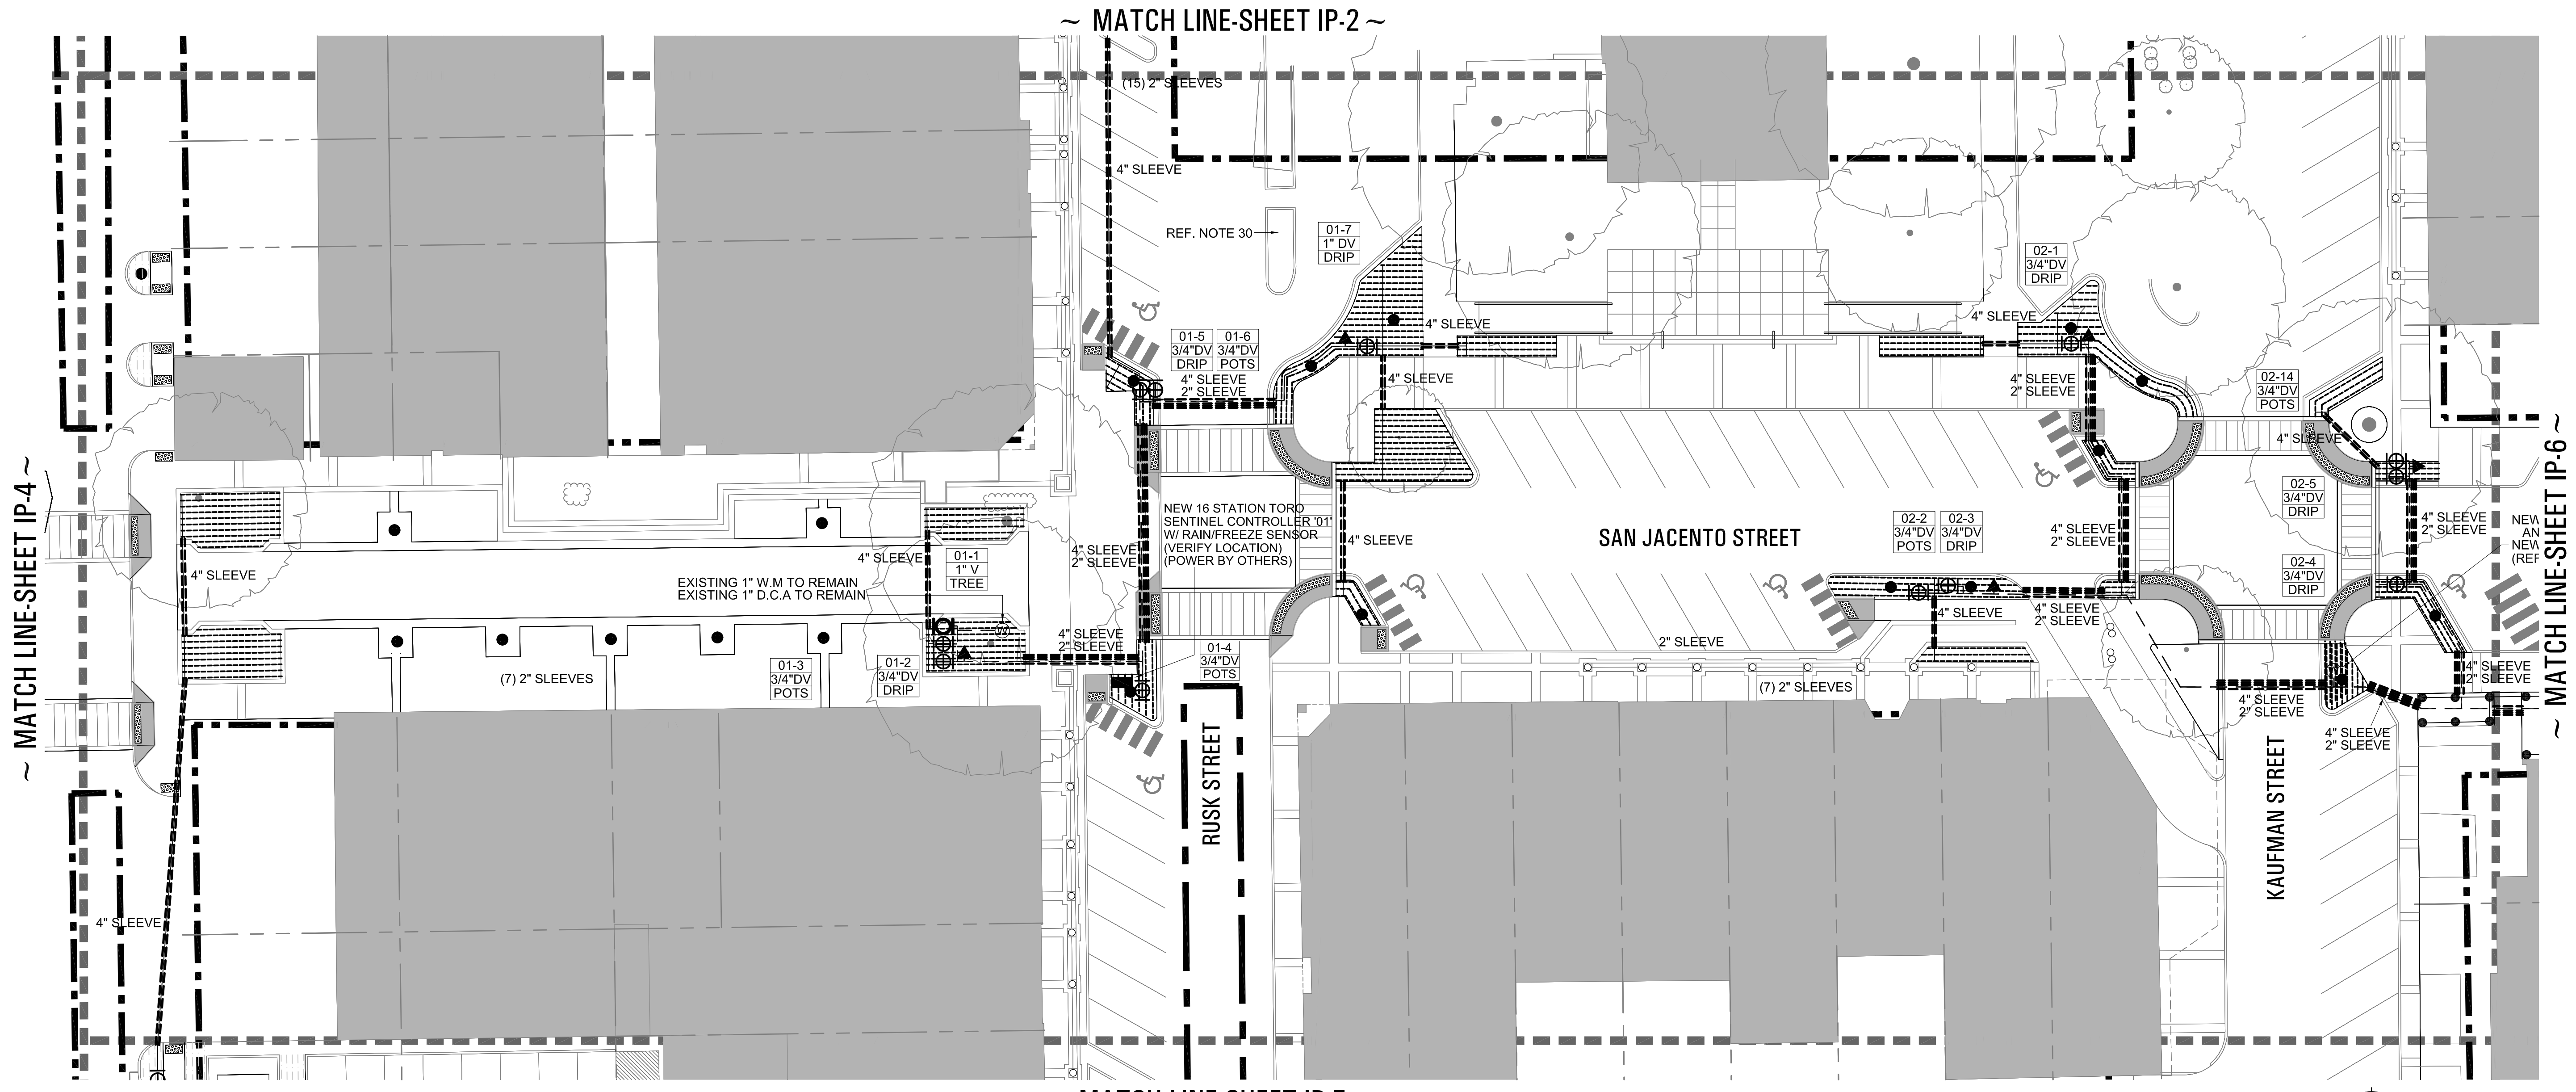



Downtown Rockwall
 Project # 12024 ~ renovation ~
 streetscape improvements
 rockwall, texas



submittals / revisions		
no.	date	detail

la terra studio, inc.
 12024
 Its project number
 02.26.2014
 date
 SAH
 drawn by
 SAH
 checked by

SETH HEIDMAN
 IRRIGATION DESIGN & CONSULTING, LLC
 6009 W. Parker Rd., #149-221, Plano, Texas 75093 Tel: 972-816-5141
 Irrigation in Texas is regulated by the Texas Commission of Environmental Quality (TCEQ), MC-178, P.O. Box 13087, Austin, Texas, 78711-3087. TCEQ website is: www.tceq.state.tx.us

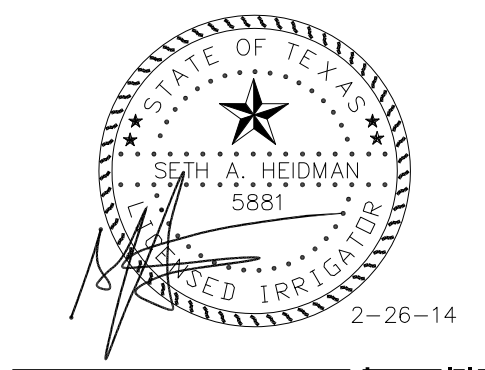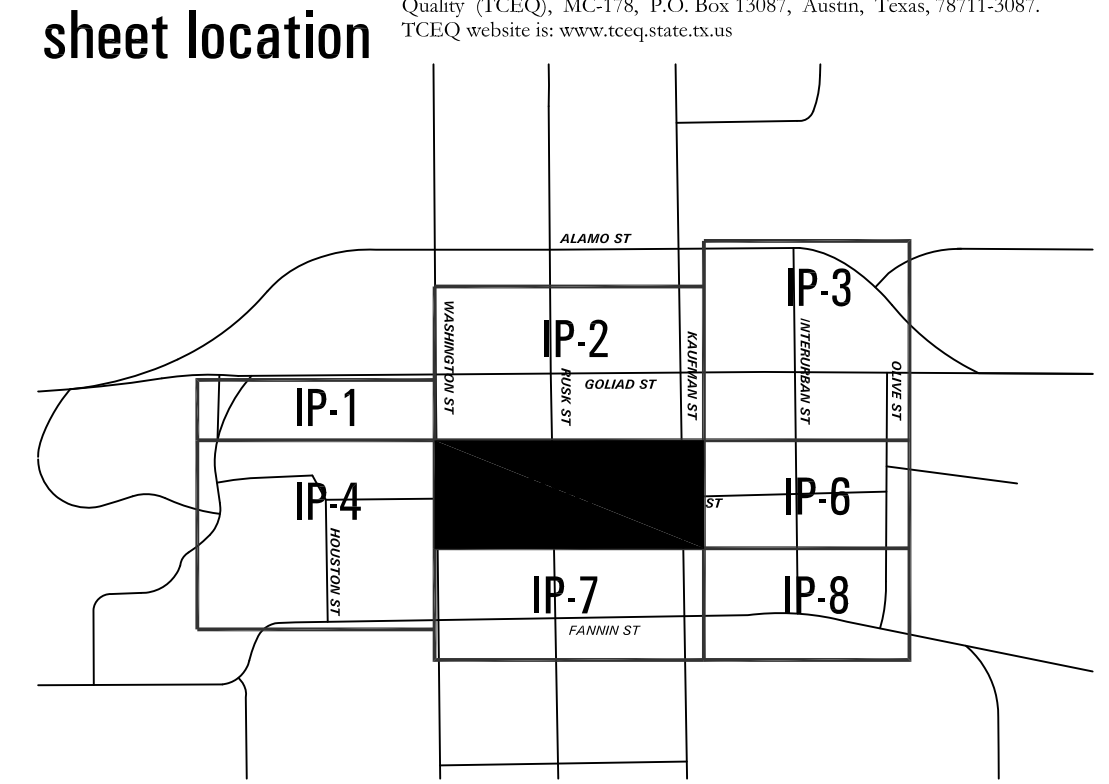

registration
 sheet title
 Irrigation Plan
 sheet number
IP-5