


© 2012 la terra studio, inc. All Rights Reserved FILE: E:\100% CD's Revisions dated 2.26.14_Downtown Rockwall Irrigation Plans.dwg

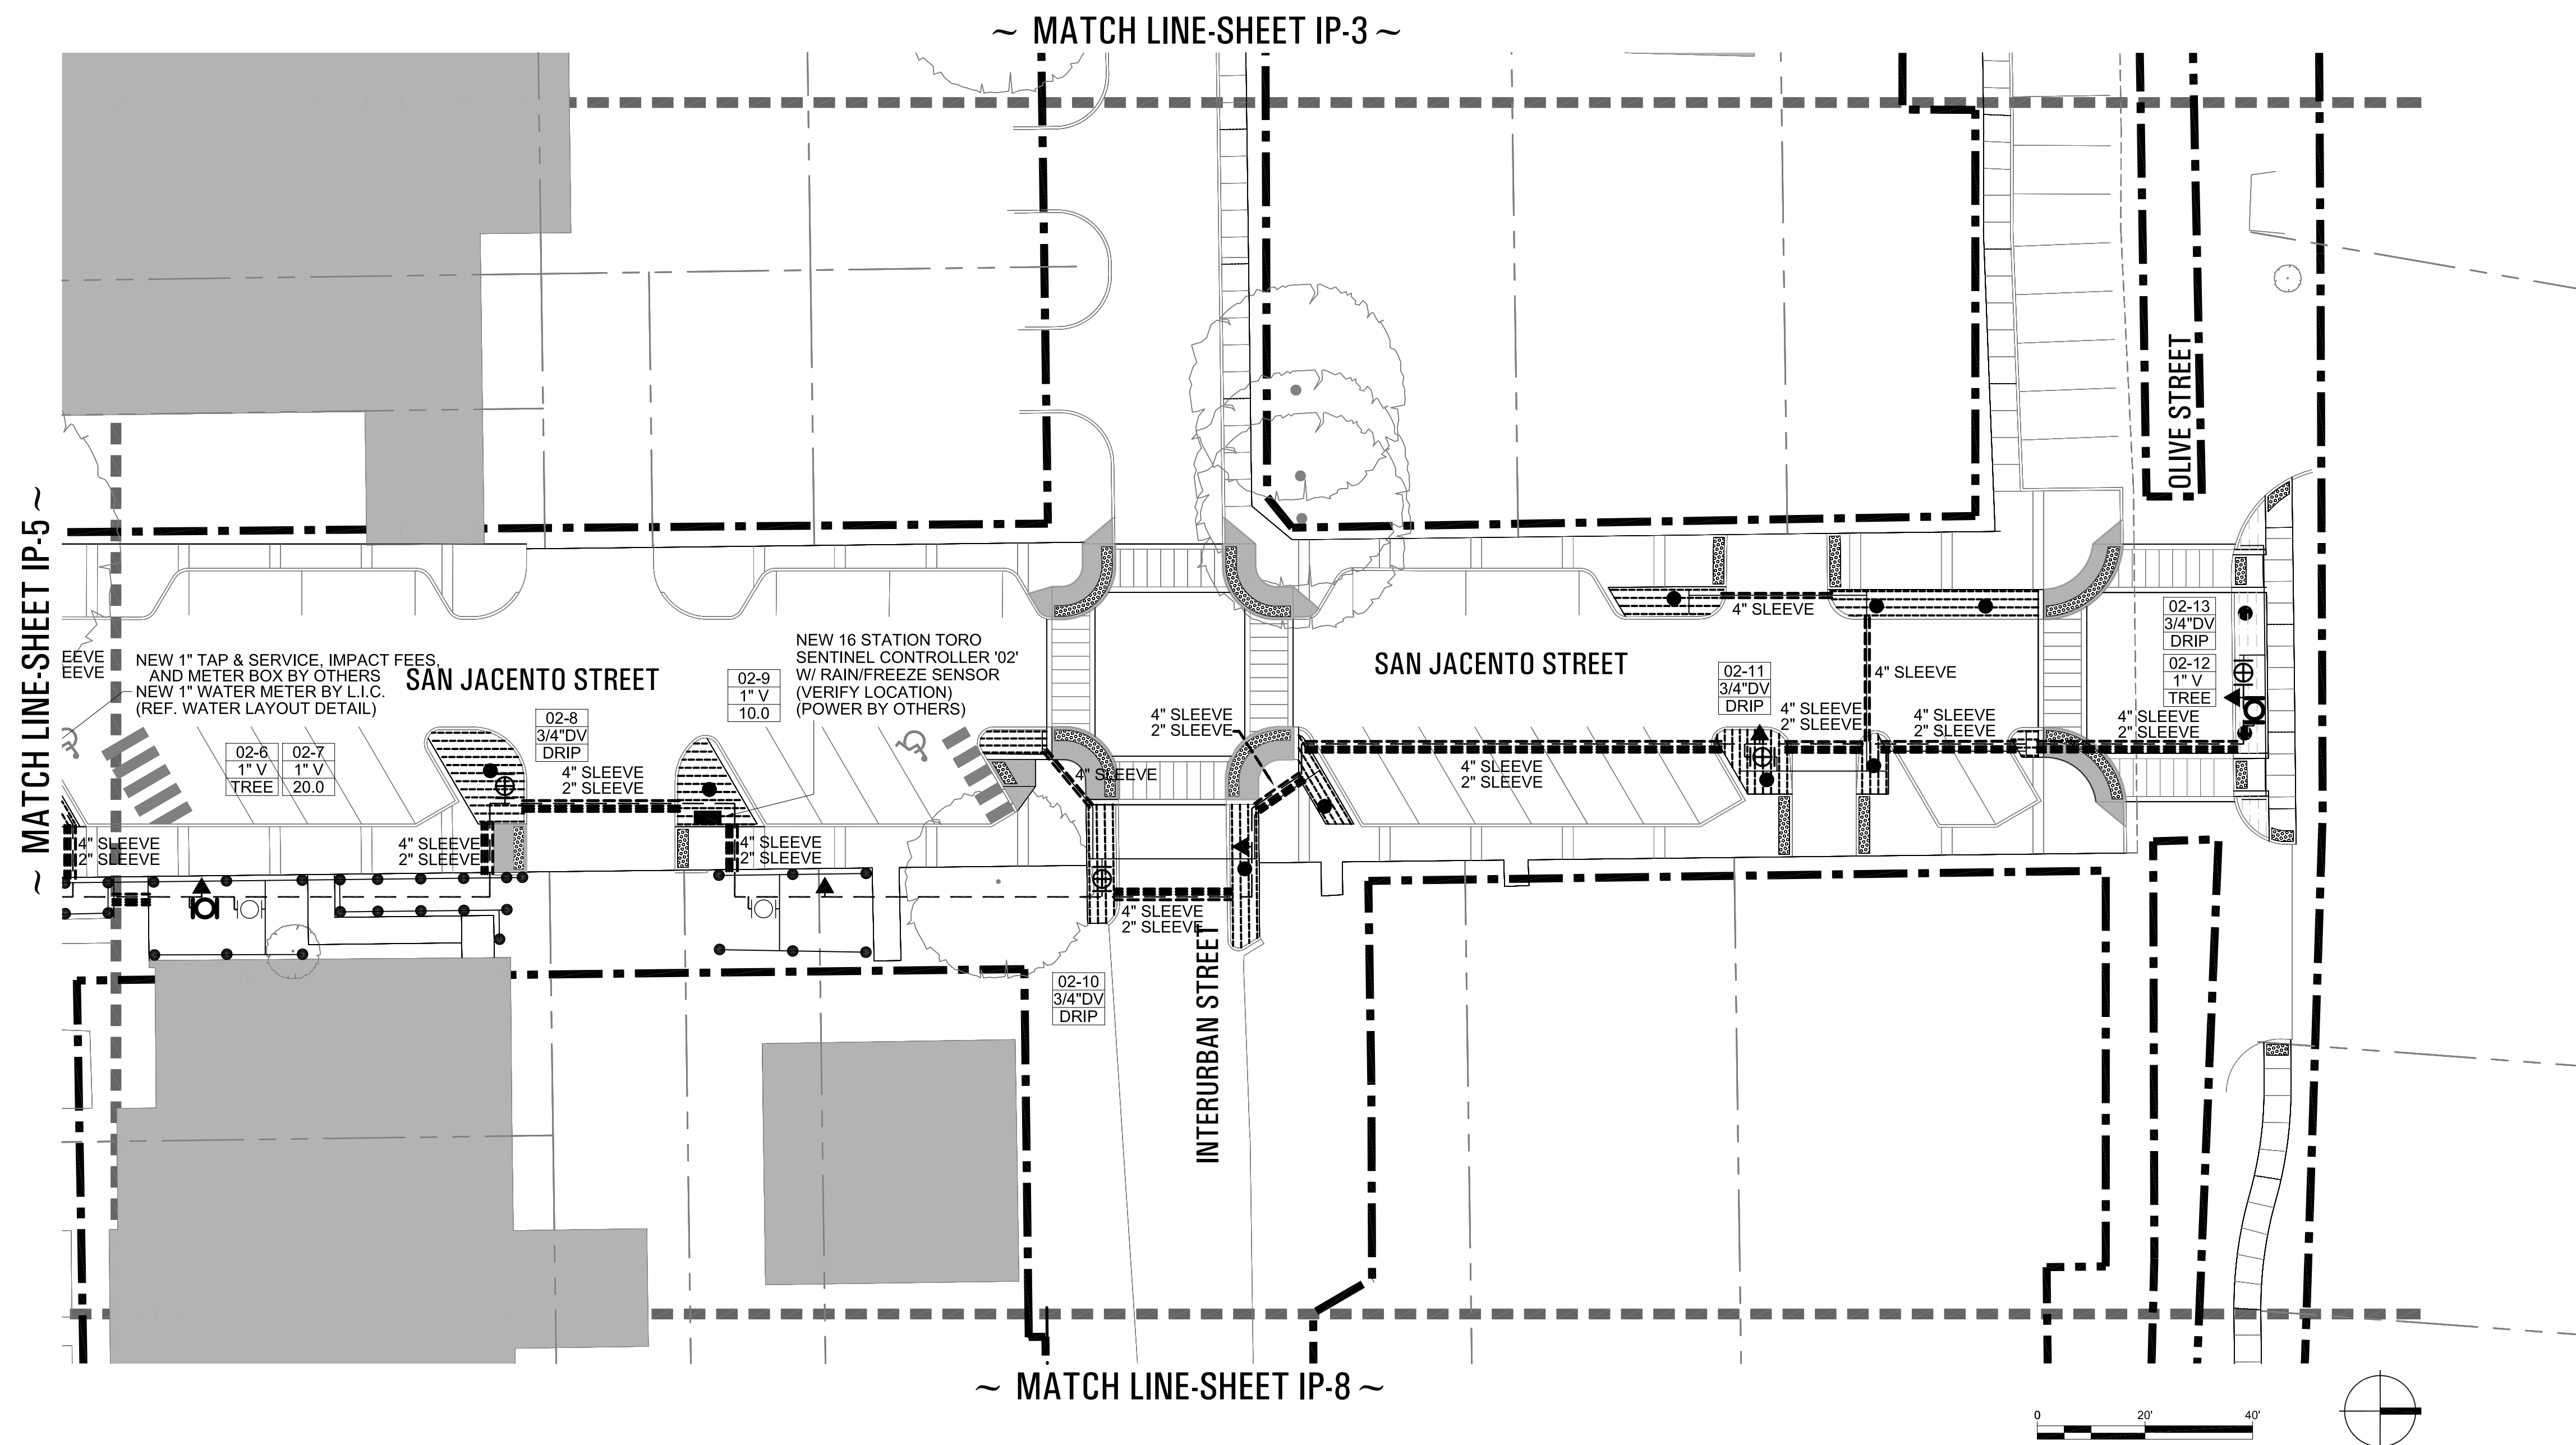

submittals / revisions


no.	date	detail

la terra studio, inc.
 12024
 Its project number
 02.26.2014
 date
 SAH
 drawn by
 SAH
 checked by


SETH HEIDMAN
 IRRIGATION DESIGN & CONSULTING, LLC
 6009 W. Parker Rd., #149-221, Plano, Texas 75093 Tel: 972.816.3141

Irrigation in Texas is regulated by the Texas Commission of Environmental Quality (TCEQ), MC-178, P.O. Box 13087, Austin, Texas, 78711-3087. TCEQ website is: www.tceq.state.tx.us

sheet location

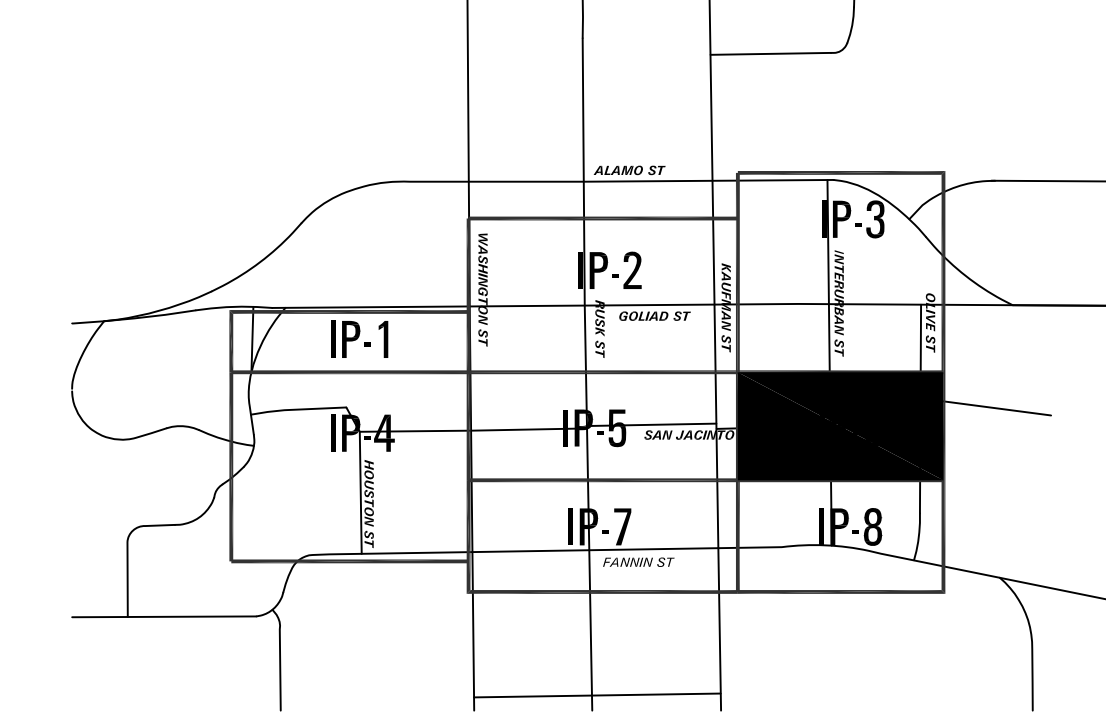

registration

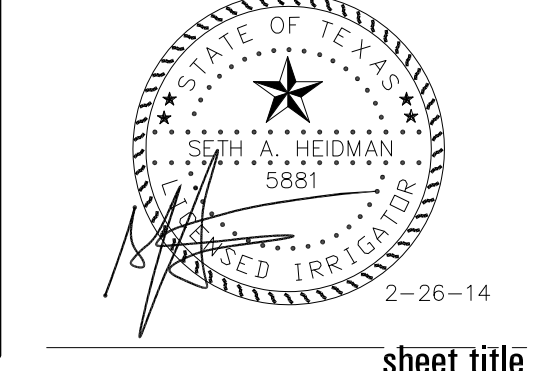

sheet title
Irrigation Plan
 sheet number
IP-6