

Landscape Architects - Planners  
302 North Market, Suite 450  
Dallas, Texas 75202  
214/744-0757 Fax: 214/744-6785  
Austin - Dallas - Houston - McAllen

Project:  
**City of Rockwall**

**The Harbor  
Phase I  
Public Improvements**

**Rockwall, Texas**

Project Number:  
**D03991**

**APPROVED FOR  
CONSTRUCTION**

DEC 15 2005

City of Rockwall Engineering Dept.  
City Engineer: \_\_\_\_\_

**FUTURE  
PRIVATE  
IMPROVEMENTS**



Designed: **tb**

Drawn: **bb**

Reviewed: **jm, kh**


Date Issued:  
13 July 2005

Revisions:

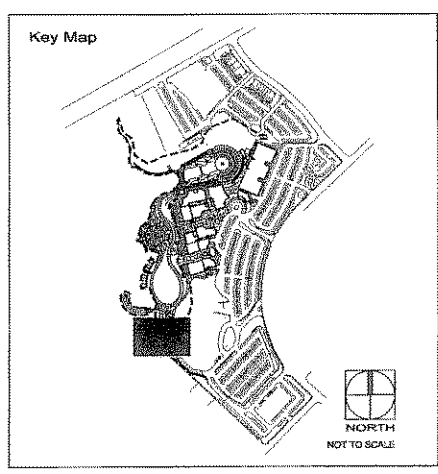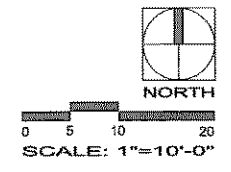

Sheet Title:  
**Landscape Planting-  
Central Lakeside  
Park**

Sheet Number:  
**LP. 08**

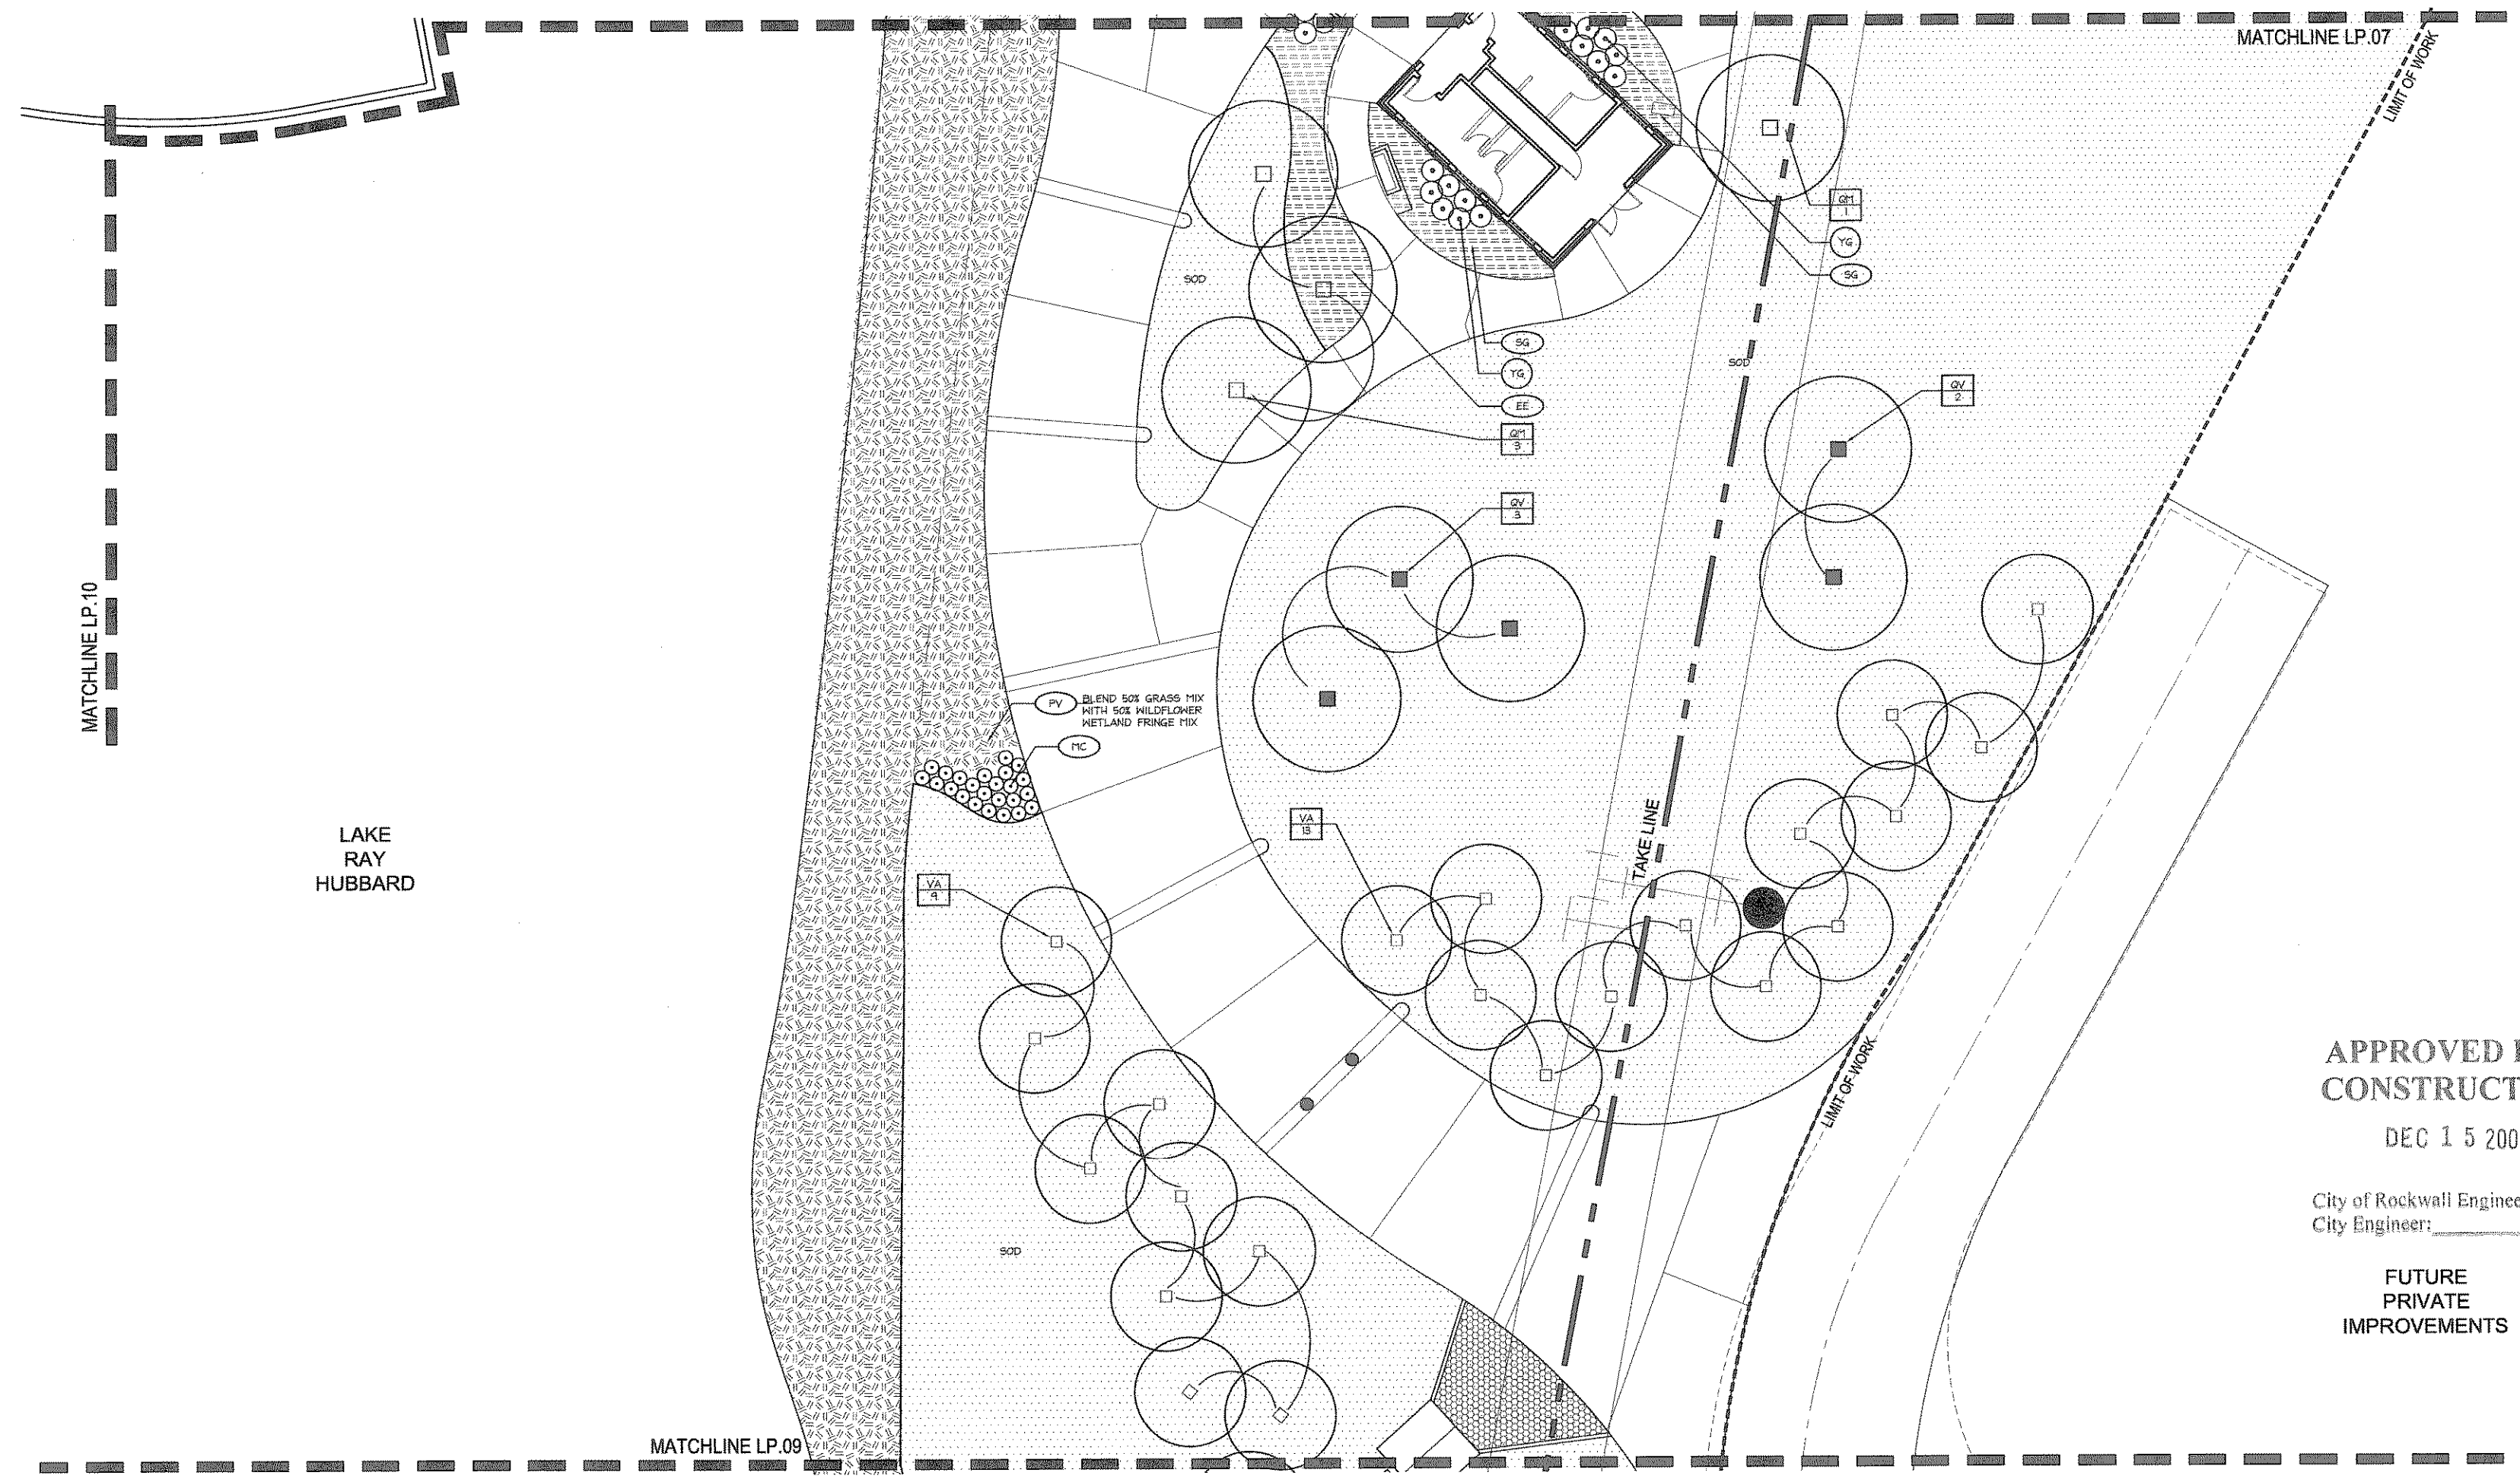

**NOTE:**

BASE BID = INSTALL SOD IN ALL AREAS SHOWN ON PLANS. INSTALL 3" OF MULCH IN ALL PLANTING BEDS SHOWN ON PLANS.

ADD ALT #1 = INSTALL ALL PLANTING MATERIAL NOT INCLUDED IN BASE BID.

