

PLANTING SCHEDULE

TREES	QUANTITY	SYM.	BOTANICAL NAME/ COMMON NAME	SIZE/GAL.	HEIGHT	SPREAD	ROOTBALL	REMARKS
	20	AR XXX	Acer rubrum 'October Glory' / OCTOBER GLORY RED MAPLE	4 - 1/2" - 5" GAL.	14' - 16'	7' - 8'	B E B	SINGLE STRAIGHT TRUNK, CLEAR TRUNK TO 6'; FULL CANOPY MATCHED
	40	CC1 XXX	Cercis canadensis var. texensis / TEXAS RED BUD	2" - 2 1/2" GAL.	9' - 10'	4' - 6'	45 GAL.	SINGLE STRAIGHT TRUNK, FULL CANOPY MATCHED
	40	CC2 XXX	Cercis canadensis var. oklahoma / OKLAHOMA RED BUD	2" - 2 1/2" GAL.	9' - 10'	4' - 6'	45 GAL.	SINGLE STRAIGHT TRUNK, FULL CANOPY MATCHED
	7	CCF XXX	Cercis canadensis 'Forest Pansy' / FOREST PANSY RED BUD	2" - 2 1/2" GAL.	9' - 10'	4' - 6'	45 GAL.	SINGLE STRAIGHT TRUNK, FULL CANOPY MATCHED
	61	LIN XXX	Lagerstroemia indica 'Natchez' / NATCHEZ GRAPE MYRTLE	1" MIN. /CANE	8' - 10'	4' - 5'	30 GAL.	MULTI-TRUNK, CLEAR TRUNK TO 6'; FULL CANOPY MATCHED
	5	LS XXX	LIQUIDAMBAR STRACONFLUA /BURGRUNDY BURGRUNDY SWEET GUM	5" - 9 1/2" GAL.	12' - 14'	5' - 7'	65 GAL. OR 24" BOX	SINGLE STRAIGHT TRUNK, ACIDIFY SOIL MIX TO 1/4" FULL CANOPY MATCHED
	14	MC XXX	MYRICA CARYPERA / WAX MYRTLE - TREE FORM	1" MIN. /CANE	8' - 10'	4' - 6'	45 GAL.	MULTI-TRUNK, FULL CANOPY MATCHED
	51	PC XXX	PISTACIA CHINENSIS / CHINESE PISTACHIO	3" - 9 1/2" GAL.	10' - 12'	5' - 6'	65 GAL.	SINGLE STRAIGHT TRUNK, FULL CANOPY MATCHED
	37	QM XXX	QUERCUS MACROCARPA / RED OAK	5" - 9 1/2" GAL.	12' - 14'	5' - 6'	65 GAL.	SINGLE STRAIGHT TRUNK, FULL CANOPY MATCHED
	X	QS XXX	QUERCUS SHUMARDII / RED OAK	5" - 9 1/2" GAL.	12' - 14'	5' - 6'	65 GAL.	SINGLE STRAIGHT TRUNK, FULL CANOPY MATCHED
	32	QV XXX	QUERCUS VIRGINIANA / LIVE OAK	5" - 9 1/2" GAL.	12' - 14'	5' - 6'	65 GAL.	SINGLE STRAIGHT TRUNK, FULL CANOPY MATCHED
	57	UP XXX	ULMUS PARVIFOLIA 'DRAKE' / DRAKE ELM	5" - 9 1/2" GAL.	12' - 14'	5' - 6'	65 GAL.	SINGLE STRAIGHT TRUNK, FULL CANOPY MATCHED
	16	VA XXX	VITEX AGNUS-CASTUS / VITEX	1" MIN. MULTI	8' - 10'	4' - 6'	30 GAL.	MULTI-TRUNK, FULL CANOPY MATCHED
	16	VB XXX	VIBURNUM RUFIDULUM / RUSTY BLACKHAW VIBURNUM	1" MIN. /CANE	8' - 10'	4' - 5'	30 GAL.	MULTI-TRUNK, CLEAR TRUNK TO 6'; FULL CANOPY MATCHED

SHRUBS	SYM.	BOTANICAL NAME/ COMMON NAME	SIZE/GAL.	HEIGHT	SPREAD	ROOTBALL	REMARKS
	AJF	AZALEA X INDICA 'FORMOSA' / FORMOSA AZALEA	5 GAL.	24" - 30"	24"	CONT.	30" O.C. UNO. FULL PLANT, CONT. GROWN 018 PLANTS/SF
	AKG	AZALEA X KURUME 'CORAL BELLS' / CORAL BELLS AZALEA	3 GAL.	18" - 24"	24"	CONT.	24" O.C. UNO. FULL PLANT, CONT. GROWN 028 PLANTS/SF
	AKH	AZALEA X KURUME 'HINDOESRI' / HINDOESRI AZALEA	3 GAL.	18" - 24"	24"	CONT.	24" O.C. UNO. FULL PLANT, CONT. GROWN 028 PLANTS/SF
	AS6	AZALEA 'GUMPO PINK' / PINK GUMPO AZALEA	3 GAL.	18" - 24"	24"	CONT.	24" O.C. UNO. FULL PLANT, CONT. GROWN 028 PLANTS/SF
	BT	BESSEMERIS THUNDERBOLT 'ROSE GLOW' / ROSE GLOW BARBERY	3 GAL.	18" - 24"	24"	CONT.	24" O.C. UNO. FULL PLANT, CONT. GROWN 028 PLANTS/SF
	EH	EQUISETUM HYEMALE / HORSETAIL REED	1 GAL.	18" - 24"	12"	CONT.	18" O.C. UNO. FULL PLANT, CONT. GROWN 050 PLANTS/SF
	HP	HEPERALOE PARVIFLORA / RED YUCCA	5 GAL.	18" - 24"	24"	CONT.	24" O.C. UNO. FULL PLANT, CONT. GROWN 028 PLANTS/SF 50% IRRIGULAR MIX RED/YELLOW
	HPH	HYPERICUM SPP. / HYPERICUM	5 GAL.	24" - 30"	30"	CONT.	30" O.C. UNO. FULL PLANT, CONT. GROWN 018 PLANTS/SF
	HQ	HYDRANGEA QUERCIFOLIA / OAK LEAF HYDRANGEA	5 GAL.	24" - 30"	30"	CONT.	30" O.C. UNO. FULL PLANT, CONT. GROWN 018 PLANTS/SF
	JH	JASMINE 'HUMBLE ITALIAN' / ITALIAN JASMINE	3 GAL.	24" - 30"	24"	CONT.	30" O.C. UNO. FULL PLANT, CONT. GROWN 018 PLANTS/SF
	LC	Lopetalum chinense 'Flam Delight' / CHINESE FRINGE FLOWER	3 GAL.	18" - 24"	24"	CONT.	36" O.C. UNO. FULL PLANT, CONT. GROWN 018 PLANTS/SF
	LI	Lagerstroemia indica / DWARF GRAPE MYRTLE	3 GAL.	18" - 24"	24"	CONT.	24" O.C. UNO. FULL PLANT, CONT. GROWN 024 PLANTS/SF
	LF	Leucophyllum frutescens / TEXAS SAGE	5 GAL.	24" - 30"	30"	CONT.	36" O.C. UNO. FULL PLANT, CONT. GROWN 018 PLANTS/SF
	MC	MYRICA CERIFERA / WAX MYRTLE	5 GAL.	24" - 30"	30"	CONT.	24" O.C. UNO. FULL PLANT, CONT. GROWN 028 PLANTS/SF
	MF	MYRICA PUSSILLA / DWARF WAX MYRTLE	5 GAL.	18" - 24"	24"	CONT.	24" O.C. UNO. FULL PLANT, CONT. GROWN 028 PLANTS/SF
	ND6	Nandina domestica 'Gulf Stream' / GULF STREAM NANDINA	5 GAL.	18" - 24"	24"	CONT.	24" O.C. UNO. FULL PLANT, CONT. GROWN 028 PLANTS/SF
	NDH	Nandina domestica 'Harbour Dwarf' / HARBOUR DWARF NANDINA	5 GAL.	18" - 24"	24"	CONT.	24" O.C. UNO. FULL PLANT, CONT. GROWN 028 PLANTS/SF
	RIC	Raphiolepis indica 'Clara' / CLARA INDIAN HANTHORN	5 GAL.	24" - 30"	24"	CONT.	24" O.C. UNO. FULL PLANT, CONT. GROWN 028 PLANTS/SF
	SS	Spiraea x 'binalda' 'Anthony Maserer' / ANTHONY MASERER SPIREA	3 GAL.	18" - 24"	24"	CONT.	24" O.C. UNO. FULL PLANT, CONT. GROWN 028 PLANTS/SF
	SS	Spiraea x 'goldmound' / GOLDMOUND SPIREA	3 GAL.	18" - 24"	24"	CONT.	24" O.C. UNO. FULL PLANT, CONT. GROWN 028 PLANTS/SF
	SN	Spiraea nipponica 'Snow Mound' / SNOW MOUND SPIREA	3 GAL.	18" - 24"	24"	CONT.	24" O.C. UNO. FULL PLANT, CONT. GROWN 028 PLANTS/SF
	YS	Yucca gloriosa / SOFT-TIP YUCCA	5 GAL.	18" - 24"	24"	CONT.	24" O.C. UNO. FULL PLANT, CONT. GROWN 028 PLANTS/SF

VINES / GROUNDCOVERS	SYM.	BOTANICAL NAME/ COMMON NAME	SIZE/GAL.	HEIGHT	SPREAD	ROOTBALL	REMARKS
	EP	ELIOMYRIS FORTUNEI / PURPLE WINTERCREEPER	1 GAL.	6" - 9"	6" - 9"	CONT.	12" O.C. FULL CONT. GROWN 1/5 PLANTS /SF.
	HH	HEDERA HELIX / ENGLISH IVY	4" POTS	6" - 9"	6" - 9"	CONT.	12" O.C. FULL CONT. GROWN 1/5 PLANTS /SF.
	LMB	LIRIOPE MUSCARI 'BIG BLUE' / BIG BLUE LIRIOPE	1 GAL.	6" - 9"	6" - 9"	CONT.	12" O.C. FULL CONT. GROWN 1/5 PLANTS /SF. PLANT WITH STELLA D'ORO DAILEY BULBS 18" O.C. TIP.
	LJ	LONICERA JAPONICA / HONEYSUCKLE	1 GAL.	6" - 9"	6" - 9"	CONT.	12" O.C. FULL CONT. GROWN 1/5 PLANTS /SF.
	RB	ROSA BANKSIAE / LADY BANKS ROSE	3 GAL.	12" - 18"	12" - 18"	CONT.	4" O.C. FULL CONT. GROWN
	TA	TRACHELOSPERMUM ASIATICUM / ASIAN JASMINE	4" POTS	4" - 6"	12" - 18"	CONT.	12" O.C. FULL CONT. GROWN 1/5 PLANTS /SF.


GRASSES / SEASONAL COLOR / PERENNIALS / AQUATICS / BULBS	SYM.	BOTANICAL NAME/ COMMON NAME	SIZE/GAL.	HEIGHT	SPREAD	ROOTBALL	REMARKS
	AA	Artemisia abrotanum 'Powis Castle' / POWIS CASTLE ARTEMISIA	1 GAL.	12" - 18"	12" - 18"	CONT.	30" O.C. FULL PLANT, CONT. GROWN 018 PLANTS/SF
	GE	Dryopteris normalis / WOOD FERN	1 GAL.	12" - 18"	12" - 18"	CONT.	12" O.C. FULL PLANT, CONT. GROWN 1/5 PLANTS/SF
	GF	Cyrtium falcatum / HOLLY FERN	1 GAL.	18" - 24"	24"	CONT.	24" O.C. UNO. FULL PLANT, CONT. GROWN 1/5 PLANTS/SF
	GS	Cortaderia selloana / PAMPAS GRASS	10 GAL.	18" - 24"	24"	CONT.	60" O.C. FULL PLANT, CONT. GROWN
	GV	Carex verticillata 'Moonbeam' / MOONBEAM CAREX	1 GAL.	18" - 24"	24"	CONT.	12" O.C. FULL PLANT, CONT. GROWN 1/5 PLANTS/SF
	EA	Echinacea angustifolia / PURPLE CONEFLOWER	1 GAL.	18" - 24"	24"	CONT.	12" O.C. FULL PLANT, CONT. GROWN 1/5 PLANTS/SF
	EE	Eragrostis ciliaris / NEEPIUS LOVEGRASS	1 GAL.	18" - 24"	24"	CONT.	12" O.C. FULL PLANT, CONT. GROWN 1/5 PLANTS/SF
	EP	Echinacea purpurea 'White Swan' / WHITE SWAN CONEFLOWER	1 GAL.	18" - 24"	24"	CONT.	12" O.C. FULL PLANT, CONT. GROWN 1/5 PLANTS/SF
	LCF	Lantana camara 'Festival' / LANTANA CAMARA FESTIVAL	3 GAL.	24" - 30"	24" - 30"	CONT.	24" O.C. FULL PLANT, CONT. GROWN 028 PLANTS/SF
	LH	Lantana horrida 'Dallas' / DALLAS RED LANTANA	3 GAL.	24" - 30"	24" - 30"	CONT.	24" O.C. FULL PLANT, CONT. GROWN 028 PLANTS/SF
	LM	Lavandula spp. 'Munstead' / LAVENDER	1 GAL.	18" - 24"	24"	CONT.	12" O.C. FULL PLANT, CONT. GROWN 1/5 PLANTS/SF
	MC	Muhlenbergia capillaris 'Gulf Mist' / GULF MIST	3 GAL.	24" - 30"	24" - 30"	CONT.	24" O.C. FULL PLANT, CONT. GROWN 028 PLANTS/SF
	MEM	Miscanthus sinensis 'Morning Light' / MORNING LIGHT MAIDEN GRASS	3 GAL.	24" - 30"	24" - 30"	CONT.	30" O.C. FULL PLANT, CONT. GROWN 018 PLANTS/SF
	MSS	Miscanthus sinensis 'Stratus' / STRATUS MAIDEN GRASS	3 GAL.	24" - 30"	24" - 30"	CONT.	30" O.C. FULL PLANT, CONT. GROWN 018 PLANTS/SF
	MS	Miscanthus sinensis 'Gracillimus' / MAIDEN GRASS	3 GAL.	18" - 36"	12" - 18"	CONT.	30" O.C. FULL PLANT, CONT. GROWN 028 PLANTS/SF
	PA	Pennisetum alopecuroides 'Hameln' / HAMELN GRASS	1 GAL.	18" - 24"	18" - 24"	CONT.	24" O.C. FULL PLANT, CONT. GROWN 028 PLANTS/SF
	PV	Panicum virgatum / SWITCHGRASS	SEED	-	-	-	NATIVE AMERICAN SEED OR APPROVED EQUAL PLANT PER NFCTR'S RECOMMENDATIONS
	RO	Rosemarinus officinalis / ROSEMARY	3 GAL.	-	-	-	-
	ROP	Rosemarinus officinalis 'Prostratus' / PROSTRATE ROSEMARY	1 GAL.	12" - 18"	12" - 18"	CONT.	24" O.C. FULL PLANT, CONT. GROWN 028 PLANTS/SF
	RH	Rudbeckia hirta / GLORIOSA DAISY	1 GAL.	12" - 18"	12" - 18"	CONT.	12" O.C. FULL PLANT, CONT. GROWN 1/5 PLANTS/SF
	SC	Seasonal Color - T.S.D. BY OWNER	4" POTS	12" - 18"	12" - 18"	CONT.	9" O.C. FULL PLANT, CONT. GROWN 1/8 PLANTS/SF
	SF	Salvia formicosa / MEALY BLUE SALVIA	1 GAL.	12" - 18"	12" - 18"	CONT.	12" O.C. FULL PLANT, CONT. GROWN 1/5 PLANTS/SF
	SS	Salvia greggii / AUTUMN SAGE	1 GAL.	12" - 18"	12" - 18"	CONT.	18" O.C. FULL PLANT, CONT. GROWN 028 PLANTS/SF MIX EQUAL PARTS IN LIKE GROUPS: RED, CRIMSON, AND PURPLE VARIETIES
	TV	Tulbaghia violacea / SOCIETY GARLIC	1 GAL.	12" - 18"	12" - 18"	CONT.	12" O.C. FULL PLANT, CONT. GROWN 1/5 PLANTS/SF

LAWN / WILDFLOWERS	SYM.	BOTANICAL NAME/ COMMON NAME	SIZE/GAL.	HEIGHT	SPREAD	ROOTBALL	REMARKS
	SD	CYNODON DACTYLON / COMMON BERMUDA GRASS	-	-	-	-	SEE PER SPECIFICATIONS
	-	WILDFLOWER WETLAND FRINGE MIX	-	-	-	-	NATIVE AMERICAN SEED ITEM #BOT OR APPROVED EQUAL, APPLY PER NFCTR'S SPECIFICATIONS


NOTE:
CONTRACTOR TO VERIFY ALL QUANTITIES SHOWN ON PLANS AND IN PLANT LIST.
IN THE EVENT OF A DIFFERENCE IN QUANTITY, CONTRACTOR TO ASSUME THE
COSTLIEST QUANTITY.

**APPROVED FOR
CONSTRUCTION**
DEC 15 2005

City of Rockwall Engineering Dept.
City Engineer: _____

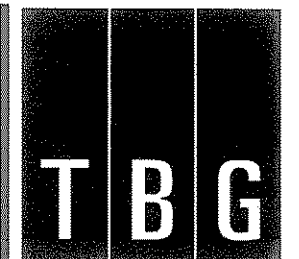

PARTNERS

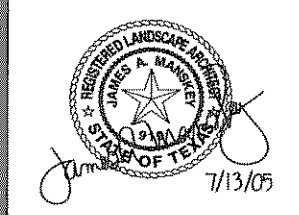

Landscape Architects • Planners
302 North Market, Suite 450
Dallas, Texas 75202
214/744-0757 Fax: 214/744-6785
Austin • Dallas • Houston • McAllen

Project:

City of Rockwall

**The Harbor
Phase I
Public Improvements**

Rockwall, Texas

Project Number:
D03991

Designed: **tbg**

Drawn: **eg, bb**

Reviewed: **jm, kh**

Date Issued:
13 July 2005

Revisions:

Sheet Title:
**Landscape Planting-
Schedule**

Sheet Number:
LPD.01