


MATCHLINE LP.04

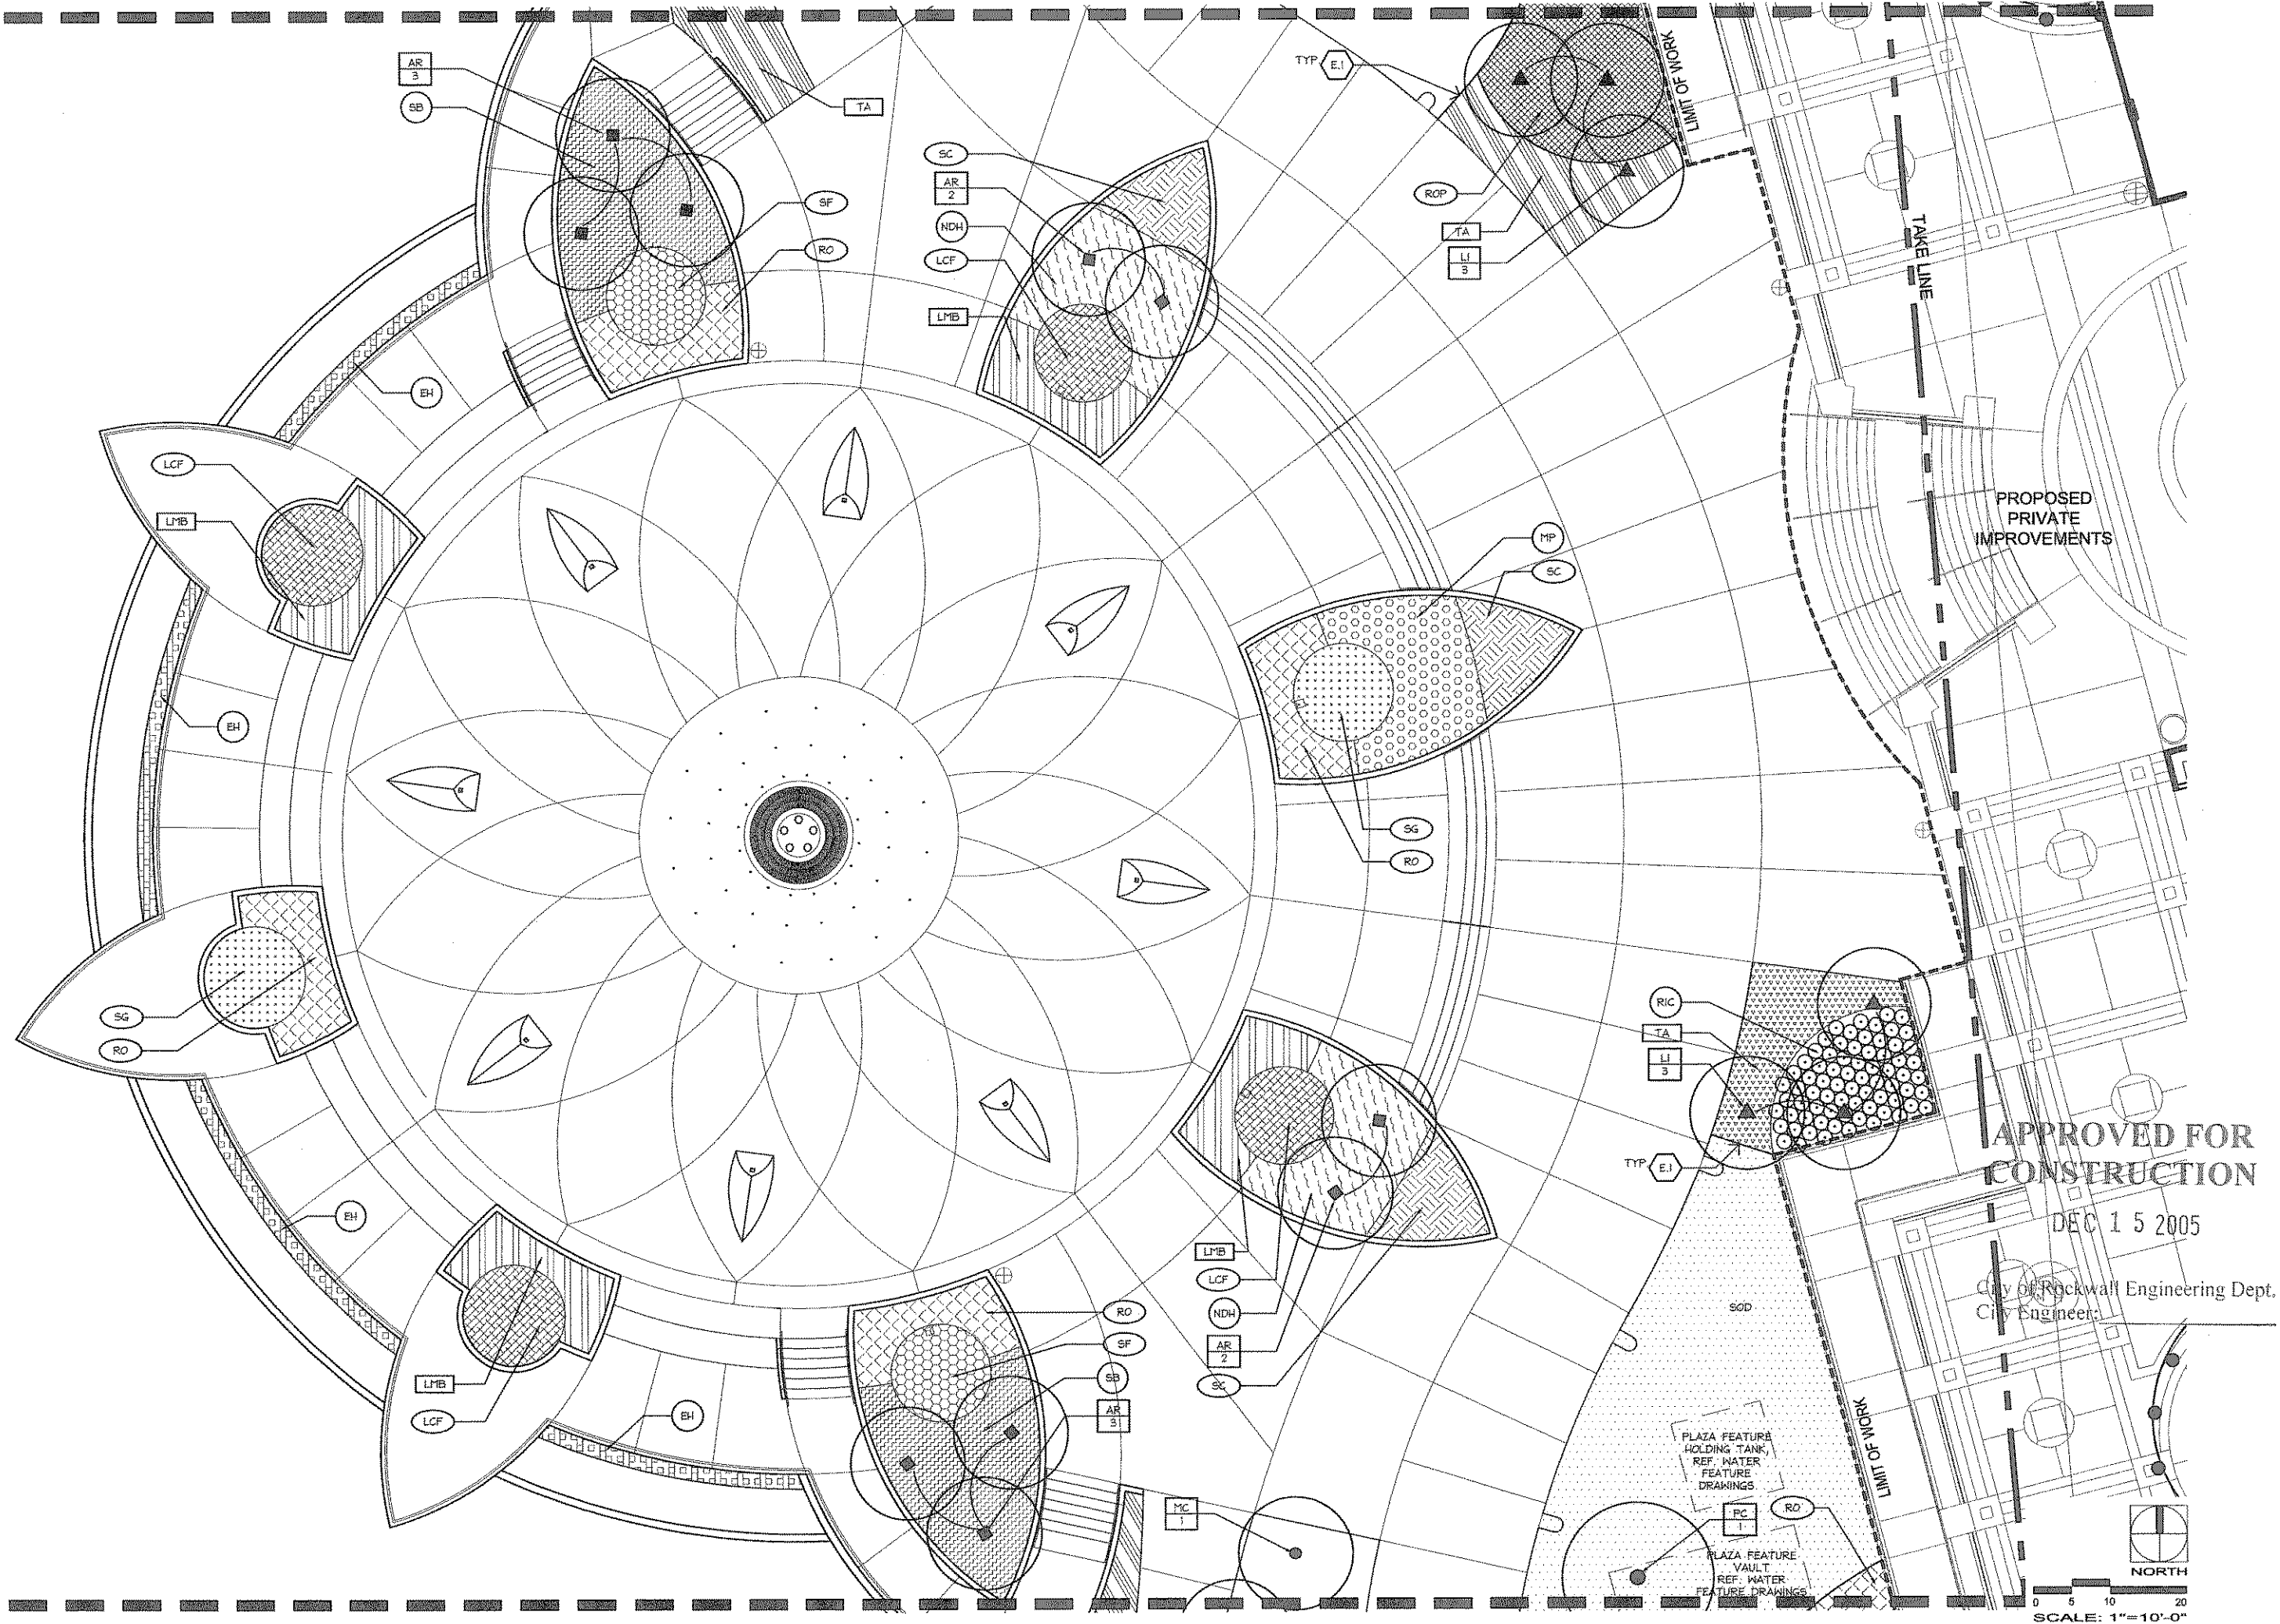

LAKE
RAY
HUBBARD






MATCHLINE LP.06


NOTE:

BASE BID = INSTALL SOD IN ALL AREAS SHOWN ON PLANS. INSTALL 3" OF MULCH IN ALL PLANTING BEDS SHOWN ON PLANS.


ADD ALT #1 = INSTALL ALL PLANTING MATERIAL NOT INCLUDED IN BASE BID.

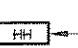PLANTING LEGEND

-  TREE CALLOUT
 SPECIES (REF. PLANT SCHEDULE)
 TREE QUANTITY
-  SHRUB CALLOUT
 SPECIES (REF. PLANT SCHEDULE)
-  VINE / GROUNDCOVER CALLOUT
 SPECIES (REF. PLANT SCHEDULE)
-  SEASONAL / PERENNIAL /
 GRASSES / AQUATICS CALLOUT
 SPECIES (REF. PLANT SCHEDULE)
-  STEEL EDGE

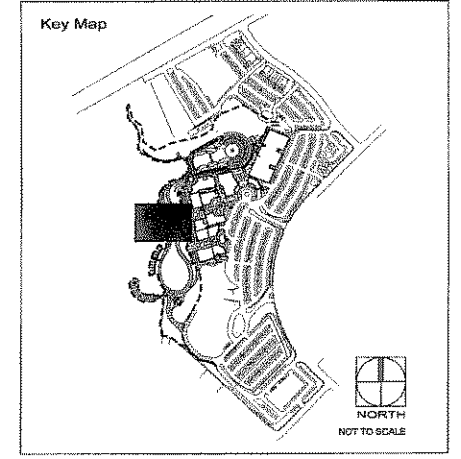

**APPROVED FOR
CONSTRUCTION**
 DEC 15 2005
 City of Rockwall Engineering Dept.
 City Engineer

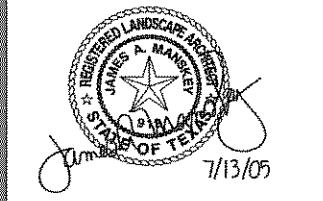

Landscape Architects • Planners
 302 North Market, Suite 450
 Dallas, Texas 75202
 214/744-0757 Fax: 214/744-6785
 Austin • Dallas • Houston • McAllen

Project:
City of Rockwall

The Harbor
 Phase I
 Public Improvements

Rockwall, Texas

Project Number:
D03991

Designed: **tbg**

Drawn: **bb**

Reviewed: **jm, kh**

Date Issued:
13 July 2005

Revisions:

Sheet Title:
**Landscape Planting-
Spray Plaza**

Sheet Number:
LP. 05