

MATERIALS AND FINISH SCHEDULE:

KEY	DESCRIPTION	COLOR	FINISH	REMARKS
CONCRETE				
C.1	PEDESTRIAN PAVEMENT	GRAY	MEDIUM BROOM	STEEL REINFORCED CONCRETE W/ SANGUIT JOINTS AND TROWEL EDGES, REF. 1/LS.D.20
C.2	VEHICULAR / PEDESTRIAN PAVEMENT	GREY	MEDIUM BROOM	STEEL REINFORCED CONCRETE W/ SANGUIT JOINTS AND TROWEL EDGES, REF. 6/LS.D.20
C.3	NOT USED	NOT USED	NOT USED	NOT USED
C.4	RETAINING / SEAT WALLS INTEGRAL COLOR CONCRETE	ANTIQUE CORK C-26 OR ADOBE TAN C-21	MEDIUM SANDBLAST	*CHROMIX COLOR ADMIXTURE BY LM SCOFIELD COMPANY, (800) 800-9900, REF. LSD SERIES
C.5	PLANTER WALLS	RED CENT	EXTERIOR FINISH SYSTEM	COLOR BY SHERWIN WILLIAMS, (214) 821,5496
C.6	CONCRETE W/ TOPICAL COLOR HARDENER SEEDED W/ 50% MARBLE CHIPS/ 50% COLORED TUMBLE GLASS, 6" THICK STEEL REINFORCED CONCRETE, REF. LM.05	COLOR #1	EXPOSED AGGREGATE	CONCREATION, INC 817.232.8888 CONTACT: MARK DOYLE
C.7	CONCRETE W/ TOPICAL COLOR HARDENER SEEDED W/ 50% MARBLE CHIPS/ 50% COLORED TUMBLE GLASS, 6" THICK STEEL REINFORCED CONCRETE, REF. LM.05	COLOR #2	EXPOSED AGGREGATE	CONCREATION, INC 817.232.8888 CONTACT: MARK DOYLE
C.8	CONCRETE W/ TOPICAL COLOR HARDENER SEEDED W/ 50% MARBLE CHIPS/ 50% COLORED TUMBLE GLASS, 6" THICK STEEL REINFORCED CONCRETE, REF. LM.05	COLOR #3	EXPOSED AGGREGATE	CONCREATION, INC 817.232.8888 CONTACT: MARK DOYLE
C.9	CONCRETE W/ TOPICAL COLOR HARDENER SEEDED W/ 50% MARBLE CHIPS/ 50% COLORED TUMBLE GLASS, 6" THICK STEEL REINFORCED CONCRETE, REF. LM.05	COLOR #4	EXPOSED AGGREGATE	CONCREATION, INC 817.232.8888 CONTACT: MARK DOYLE
C.10	CONCRETE W/ TOPICAL COLOR HARDENER SEEDED W/ 50% MARBLE CHIPS/ 50% COLORED TUMBLE GLASS, 6" THICK STEEL REINFORCED CONCRETE, REF. LM.05	COLOR #5	EXPOSED AGGREGATE	CONCREATION, INC 817.232.8888 CONTACT: MARK DOYLE
C.11	CONCRETE W/ TOPICAL COLOR HARDENER SEEDED W/ 50% MARBLE CHIPS/ 50% COLORED TUMBLE GLASS, 6" THICK STEEL REINFORCED CONCRETE, REF. LM.05	COLOR #6	EXPOSED AGGREGATE	CONCREATION, INC 817.232.8888 CONTACT: MARK DOYLE
C.12	CONCRETE W/ TOPICAL COLOR HARDENER SEEDED W/ 50% MARBLE CHIPS/ 50% COLORED TUMBLE GLASS, 6" THICK STEEL REINFORCED CONCRETE, REF. LM.05	COLOR #7	EXPOSED AGGREGATE	CONCREATION, INC 817.232.8888 CONTACT: MARK DOYLE
C.13	CONCRETE W/ TOPICAL COLOR HARDENER SEEDED W/ 50% MARBLE CHIPS/ 50% COLORED TUMBLE GLASS, 6" THICK STEEL REINFORCED CONCRETE, REF. LM.05	COLOR #8	EXPOSED AGGREGATE	CONCREATION, INC 817.232.8888 CONTACT: MARK DOYLE
C.14	CONCRETE W/ TOPICAL COLOR HARDENER SEEDED W/ 50% MARBLE CHIPS/ 50% COLORED TUMBLE GLASS, 6" THICK STEEL REINFORCED CONCRETE, REF. LM.05	COLOR #9	EXPOSED AGGREGATE	CONCREATION, INC 817.232.8888 CONTACT: MARK DOYLE
C.15	CONCRETE W/ TOPICAL COLOR HARDENER SEEDED W/ 50% MARBLE CHIPS/ 50% COLORED TUMBLE GLASS, 6" THICK STEEL REINFORCED CONCRETE, REF. LM.05	COLOR #10	EXPOSED AGGREGATE	CONCREATION, INC 817.232.8888 CONTACT: MARK DOYLE

CAST STONE

CS.1	WALL CAP, REF. 2/LS.D.22	MATCH ARCHITECTURAL CAST STONE	Ø LIGHT BLUFF	ARLINGTON CAST STONE (817) 284-5488 CONTACT: NICK EASEN 121 WEST HURS BLVD. HURST, TEXAS 76053
CS.2	WALL CAP, REF. 5/LS.D.22	MATCH ARCHITECTURAL CAST STONE	Ø LIGHT BLUFF	ARLINGTON CAST STONE (817) 284-5488 CONTACT: NICK EASEN 121 WEST HURS BLVD. HURST, TEXAS 76053
CS.3	BASIN COPINS, REF. 4/LS.D.22	MATCH ARCHITECTURAL CAST STONE	Ø LIGHT BLUFF	ARLINGTON CAST STONE (817) 284-5488 CONTACT: NICK EASEN 121 WEST HURS BLVD. HURST, TEXAS 76053
CS.4	FOUNTAIN FLINTH CAP, REF. 1/LS.D.22	MATCH ARCHITECTURAL CAST STONE	Ø LIGHT BLUFF	ARLINGTON CAST STONE (817) 284-5488 CONTACT: NICK EASEN 121 WEST HURS BLVD. HURST, TEXAS 76053
CS.5	BOWL CAP, REF. 6/LS.D.22	MATCH ARCHITECTURAL CAST STONE	Ø LIGHT BLUFF	ARLINGTON CAST STONE (817) 284-5488 CONTACT: NICK EASEN 121 WEST HURS BLVD. HURST, TEXAS 76053
CS.6	BOWL KEIR, REF. 7/LS.D.22	MATCH ARCHITECTURAL CAST STONE	Ø LIGHT BLUFF	ARLINGTON CAST STONE (817) 284-5488 CONTACT: NICK EASEN 121 WEST HURS BLVD. HURST, TEXAS 76053
CS.7	UPPER BASIN KEIR, REF. 5/LS.D.22	MATCH ARCHITECTURAL CAST STONE	Ø LIGHT BLUFF	ARLINGTON CAST STONE (817) 284-5488 CONTACT: NICK EASEN 121 WEST HURS BLVD. HURST, TEXAS 76053
CS.8	COLUMN CAP, REF. 8/LS.D.22	MATCH ARCHITECTURAL CAST STONE	Ø LIGHT BLUFF	ARLINGTON CAST STONE (817) 284-5488 CONTACT: NICK EASEN 121 WEST HURS BLVD. HURST, TEXAS 76053
CS.9	WATER TABLE, REF. 9/LS.D.22	MATCH ARCHITECTURAL CAST STONE	Ø LIGHT BLUFF	ARLINGTON CAST STONE (817) 284-5488 CONTACT: NICK EASEN 121 WEST HURS BLVD. HURST, TEXAS 76053

EDGING

E.1	3/16" X4" STEEL EDGING	GREEN	PAINTED	REF. DETAIL 8/ LFD.02
-----	------------------------	-------	---------	-----------------------

GRATE

G.1	TIDAL WAVE, BRONZE, 2'-10" WIDE, 3'-0" INNER RADIUS			URBAN ACCESSORIES 1800.448.0429 CONTACT: SUZANNE DYER
G.2	TIDAL WAVE, IRON, 6' WIDE, 45'-4" INNER RADIUS			URBAN ACCESSORIES 1800.448.0429 CONTACT: SUZANNE DYER
G.3	TIDAL WAVE, IRON, 6' WIDE, 63'-0" INNER RADIUS			URBAN ACCESSORIES 1800.448.0429 CONTACT: SUZANNE DYER
G.4	TIDAL WAVE, IRON, 6' WIDE, STRAIGHT			URBAN ACCESSORIES 1800.448.0429 CONTACT: SUZANNE DYER

MISCELLANEOUS

M.1	MCCONNELL 8' BENCH WITH BACK MODEL #K26	GLOSS BLACK	POWDER COAT	KEYSTONE RIDGE DESIGNS 800.234.8208
M.2	MCCONNELL 8' BENCH - BACKLESS MODEL #K16	GLOSS BLACK	POWDER COAT	KEYSTONE RIDGE DESIGNS 800.234.8208
M.3	SCARBOROUGH TRASH RECEPTACLE, SIDE OPENING, WITHOUT SAND PAN	BLACK	POWDER COAT	LANDSCAPEFORMS CONTACT: DIANE COLLIER 214.348.1145
M.4	BATORSARD - SPRAY IN POND LINER SYSTEM, 7/LS.D.06	CHARCOAL GREY	TEXTURED FINISH	AMAZON SYSTEMS 1310 N. EL PASO FORT WORTH, TX 76102 CONTACT: RAYMOND ENTROP 817.425.9670
M.5	SYNTHETIC DECKINGS	SANDALWOOD		MILLENNIUM DECKINGS, INC. 877.495.2525
M.6				

MATERIALS AND FINISH SCHEDULE:

KEY	DESCRIPTION	COLOR	FINISH	REMARKS
MISCELLANEOUS CON'T				
M.6	BOAT SLIP DECKING NAILER- CLEAR HEART CEDAR	NATURAL	NATURAL	REF. LSD.14
M.7	GRASSPAVE2		PER MANUFACTURER	INVISIBLE STRUCTURES 800.293.1510
M.8	PEDESTRIAN BRIDGE - F1-S2, HALF THROUGH PCNY, CONCRETE DECK, ADA HANDRAIL AND TOE FLATE, STAINLESS STEEL CABLE RAILS, GATE ON LAND SIDE, REMOVABLE BOLLARD	BLACK	HIGH PERFORMANCE COATING	CONTINENTAL BRIDGE 800.328.2047
		BLACK		HINGED, LAY DOWN BOLLARD, MEETING ROCKWALL CITY FIRE CODE, CONTACT: ARIANA ADAIR (972)712-6431

LIGHT FIXTURES

A	POLE TOP - 1 LUMINAIRE (SIDE MOUNT), REF. 4/LS.D.21			REF. ELECTRICAL PLANS FOR LIGHTING SCHEDULE
B	WALL LIGHT, REF. 6/LS.D.21			REF. ELECTRICAL PLANS FOR LIGHTING SCHEDULE
C	STEP LIGHT, REF. 7/LS.D.21			REF. ELECTRICAL PLANS FOR LIGHTING SCHEDULE
D	TREE UP-LIGHT, REF. 8/LS.D.21			REF. ELECTRICAL PLANS FOR LIGHTING SCHEDULE
E	WALL LIGHT, REF. 6/LS.D.21			REF. ELECTRICAL PLANS FOR LIGHTING SCHEDULE
F	POLE TOP - 1 LUMINAIRE, REF. 4/LS.D.21			REF. ELECTRICAL PLANS FOR LIGHTING SCHEDULE
G	POLE LIGHT - 2 LUMINAIRES, REF. 4/LS.D.21			REF. ELECTRICAL PLANS FOR LIGHTING SCHEDULE
H	POLE TOP - WALL MOUNT, REF. ARCH FOR MOUNTING DETAIL			REF. ELECTRICAL PLANS FOR LIGHTING SCHEDULE
I	IN-GRADE PATH LIGHT, REF. 3/LS.D.21			REF. ELECTRICAL PLANS FOR LIGHTING SCHEDULE
J	BOLLARD, REF. 1/LS.D.21			REF. ELECTRICAL PLANS FOR LIGHTING SCHEDULE
K	BOLLARD - LUMINAIRE ONLY, REF. 4/LS.D.14			REF. ELECTRICAL PLANS FOR LIGHTING SCHEDULE
L	IN-GRADE JUNCTION BOX, REF. 2/LS.D.21			REF. ELECTRICAL PLANS FOR LIGHTING SCHEDULE
M	POLE, REF. 4/LS.D.21			REF. ELECTRICAL PLANS FOR LIGHTING SCHEDULE

PAVERS

P.1	PAVESTONE CONCRETE UNIT PAVEN - CITYSTONE II SERIES - 6"X11, 6"X6, 6"X8 MIX, RANDOM MOSAIC PATTERN	PANHANDLE BLEND	'FLAT TOP'	PAVERS ON CONCRETE SUB-BASE, REF. DETAIL 7/LS.D.20, PAVERS BY PAVESTONE COMPANY 817.481.8802 CONTACT: JOEY GUEDEA
P.2	PAVESTONE CONCRETE UNIT PAVEN - CITYSTONE II SERIES - 6"X6	AUSTIN STONE BLEND	'BEVELED'	PAVERS ON CONCRETE SUB-BASE, REF. DETAIL 7/LS.D.20, PAVERS BY PAVESTONE COMPANY 817.481.8802 CONTACT: JOEY GUEDEA
P.3	PAVESTONE CONCRETE UNIT PAVEN - CITYSTONE II SERIES - 6"X8	TERRA COTTA	'BEVELED'	PAVERS ON CONCRETE SUB-BASE, REF. DETAIL 7/LS.D.20, PAVERS BY PAVESTONE COMPANY 817.481.8802 CONTACT: JOEY GUEDEA
P.4	PAVESTONE CONCRETE UNIT PAVEN - CITYSTONE II SERIES - 6"X11	TERRA COTTA	'BEVELED'	PAVERS ON CONCRETE SUB-BASE, REF. DETAIL 7/LS.D.20, PAVERS BY PAVESTONE COMPANY 817.481.8802 CONTACT: JOEY GUEDEA

RAIL

R.1	HANDRAIL (FREESTANDING)	BLACK	HIGH PERFORMANCE COATING	REF. DETAIL 7/LS.D.16
R.2	ORNAMENTAL PEDESTRIAN GUARDRAIL	BLACK	HIGH PERFORMANCE COATING	REF. DETAIL 1/LS.D.17
R.3	ORNAMENTAL PED. GUARDRAIL W/HANDRAIL	BLACK	HIGH PERFORMANCE COATING	REF. DETAIL 2/LS.D.17
R.4	ORNAMENTAL PEDESTRIAN GUARDRAIL	BLACK	HIGH PERFORMANCE COATING	REF. DETAIL 1 & 2/LS.D.18
R.5	GUARDRAIL	BLACK	HIGH PERFORMANCE COATING	REF. DETAIL 3/LS.D.18
R.6	GUARDRAIL W/ HANDRAIL	BLACK	HIGH PERFORMANCE COATING	REF. DETAIL 4/LS.D.18
R.7	GATE	BLACK	HIGH PERFORMANCE COATING	REF. DETAIL 4/LS.D.26

STONE


S.1	WALL VENEER - "MILSAP" BUILDERS STONE - 3'-4" THICK, 6" MIN/8" MAX, RANDOM MOSAIC PATTERN, RAISED JOINTS, REF. LSD.05	NATURAL	NATURAL - "WORKED" FACES - NO SAWN FACES	AUSTIN MASONRY CONSTRUCTION, INC. 2614 MYRTLE SPRINGS DALLAS, TX 75226 (214) 688-1168
S.2	WATERFALL STONE, LEIDERS LIMESTONE, 14"-16" HT. X 2'-3" DEPTH X 3'-4" WIDTH REF. DETAIL 5, 6 & 7/LS.D.05	NATURAL	NATURAL - "WORKED" FACES - NO SAWN FACES	AUSTIN MASONRY CONSTRUCTION, INC. 2614 MYRTLE SPRINGS DALLAS, TX 75226 (214) 688-1168
S.3	CUT STONE WATER LINE TILE, OKLAHOMA STONE 4" X 12" X 1" THICK	NATURAL	SAW-CUT	AUSTIN MASONRY CONSTRUCTION, INC. 2614 MYRTLE SPRINGS DALLAS, TX 75226 (214) 688-1168
S.4	CUT STONE WATER LINE TILE, OKLAHOMA STONE 6" X 12" X 1" THICK, UNO.	NATURAL	SAW-CUT	AUSTIN MASONRY CONSTRUCTION, INC. 2614 MYRTLE SPRINGS DALLAS, TX 75226 (214) 688-1168

TILE

T.1	2' x 2' (5 CM X 5 CM) CERAMICA VOGUE	IN ANTRACITE	SERIE INTERNI	KNOX TILE 5024 COMMERCE ST. DALLAS, TX 75226 800.244.5664 CONTACT: JOHN LEHMAN
T.2	4' x 4' (10 CM X 10 CM) CERAMICA VOGUE	IN ANTRACITE	SERIE INTERNI	KNOX TILE 5024 COMMERCE ST. DALLAS, TX 75226 800.244.5664 CONTACT: JOHN LEHMAN

T B G

PARTNERS

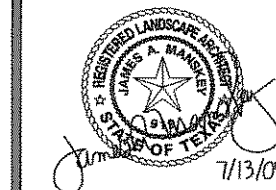

Landscape Architects - Planners
302 North Market, Suite 450
Dallas, Texas 75202
214/744-0757 Fax: 214/744-6785
Austin - Dallas - Houston - McAllen

Project:

City of Rockwall

The Harbor
Phase I
Public Improvements

Rockwall, Texas

Project Number:
D03991

Designed: tbg

Drawn: bb, sg

Reviewed: jm, kh

Date Issued:
13 July 2005

Revisions:

APPROVED FOR
CONSTRUCTION

DEC 15 2005

City Engineer

Sheet Title:

Materials
Schedule

Sheet Number:

LC. 02