

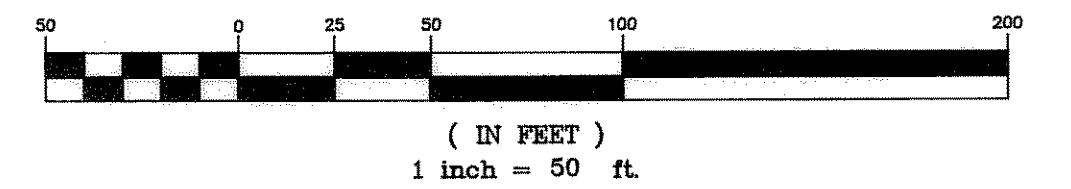


GRAPHIC SCALE

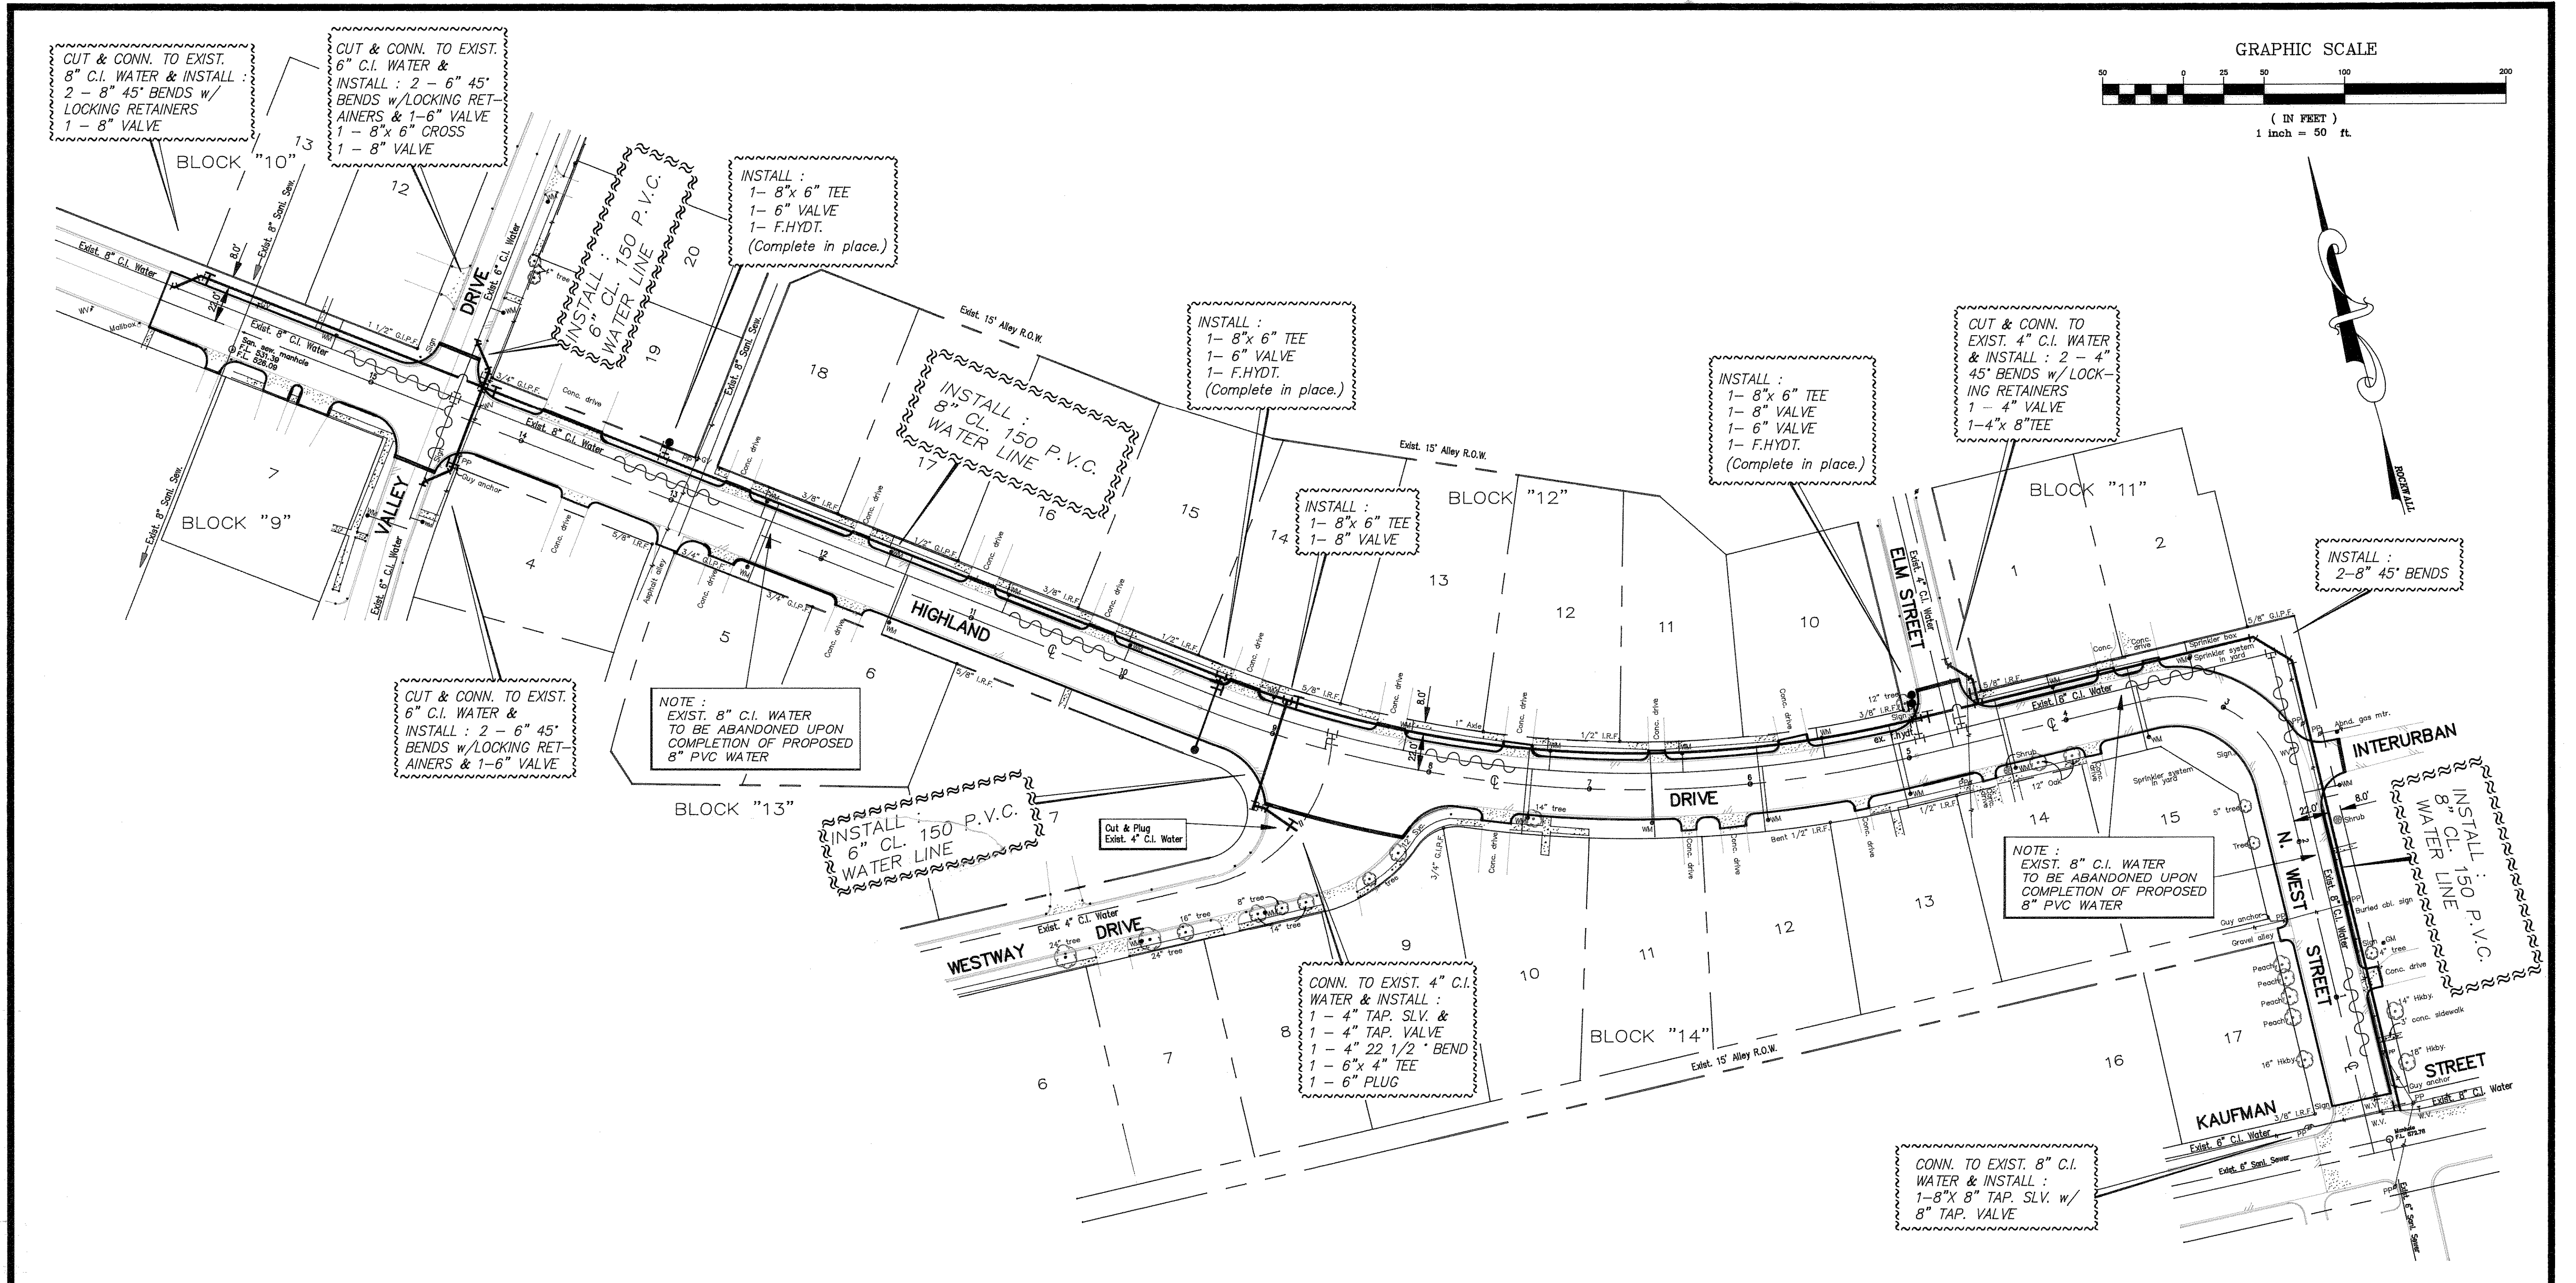


(IN FEET)
1 inch = 50 ft.

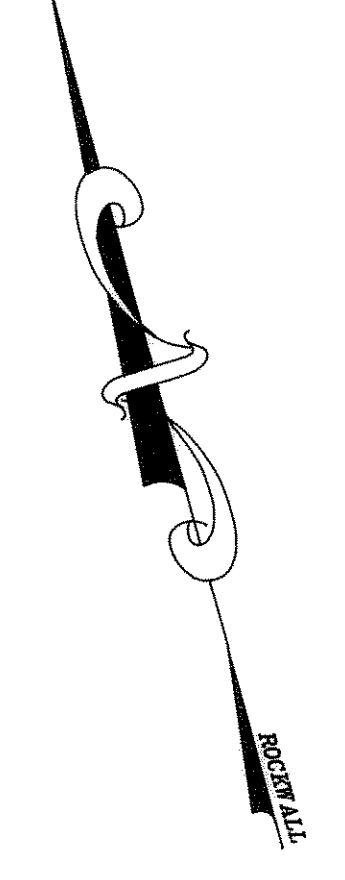

WATER LINE IMPROVEMENTS
HIGHLAND STREET
ROCKWALL, TEXAS
CITY OF ROCKWALL
"THE NEW HORIZON"

REVISION NO.	REMARKS	DATE

DESIGNED: B.W.H.
 DRAWN: ACAD
 JOB NO. DATE: 8/28/92 SHEET NO. 5 OF 5

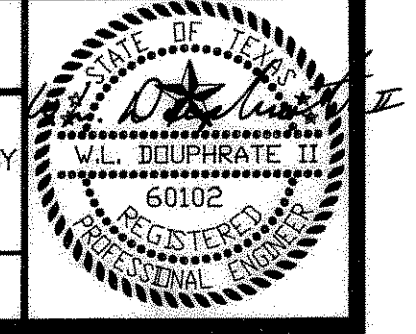

THE SEAL APPEARING ON THIS DOCUMENT WAS AUTHORIZED BY W.L. DOUPHRATE II TEXAS P.E. NO. 60102 ON 9/9/92