


CAUTION !!  
 UNDERGROUND GAS LINE IN  
 UNDERGROUND UTILITY RECORD  
 LONE STAR  
 GAS COMPANY @ 1505-BD-4344  
 48 HRS. PRIOR TO CONSTRUCTION.

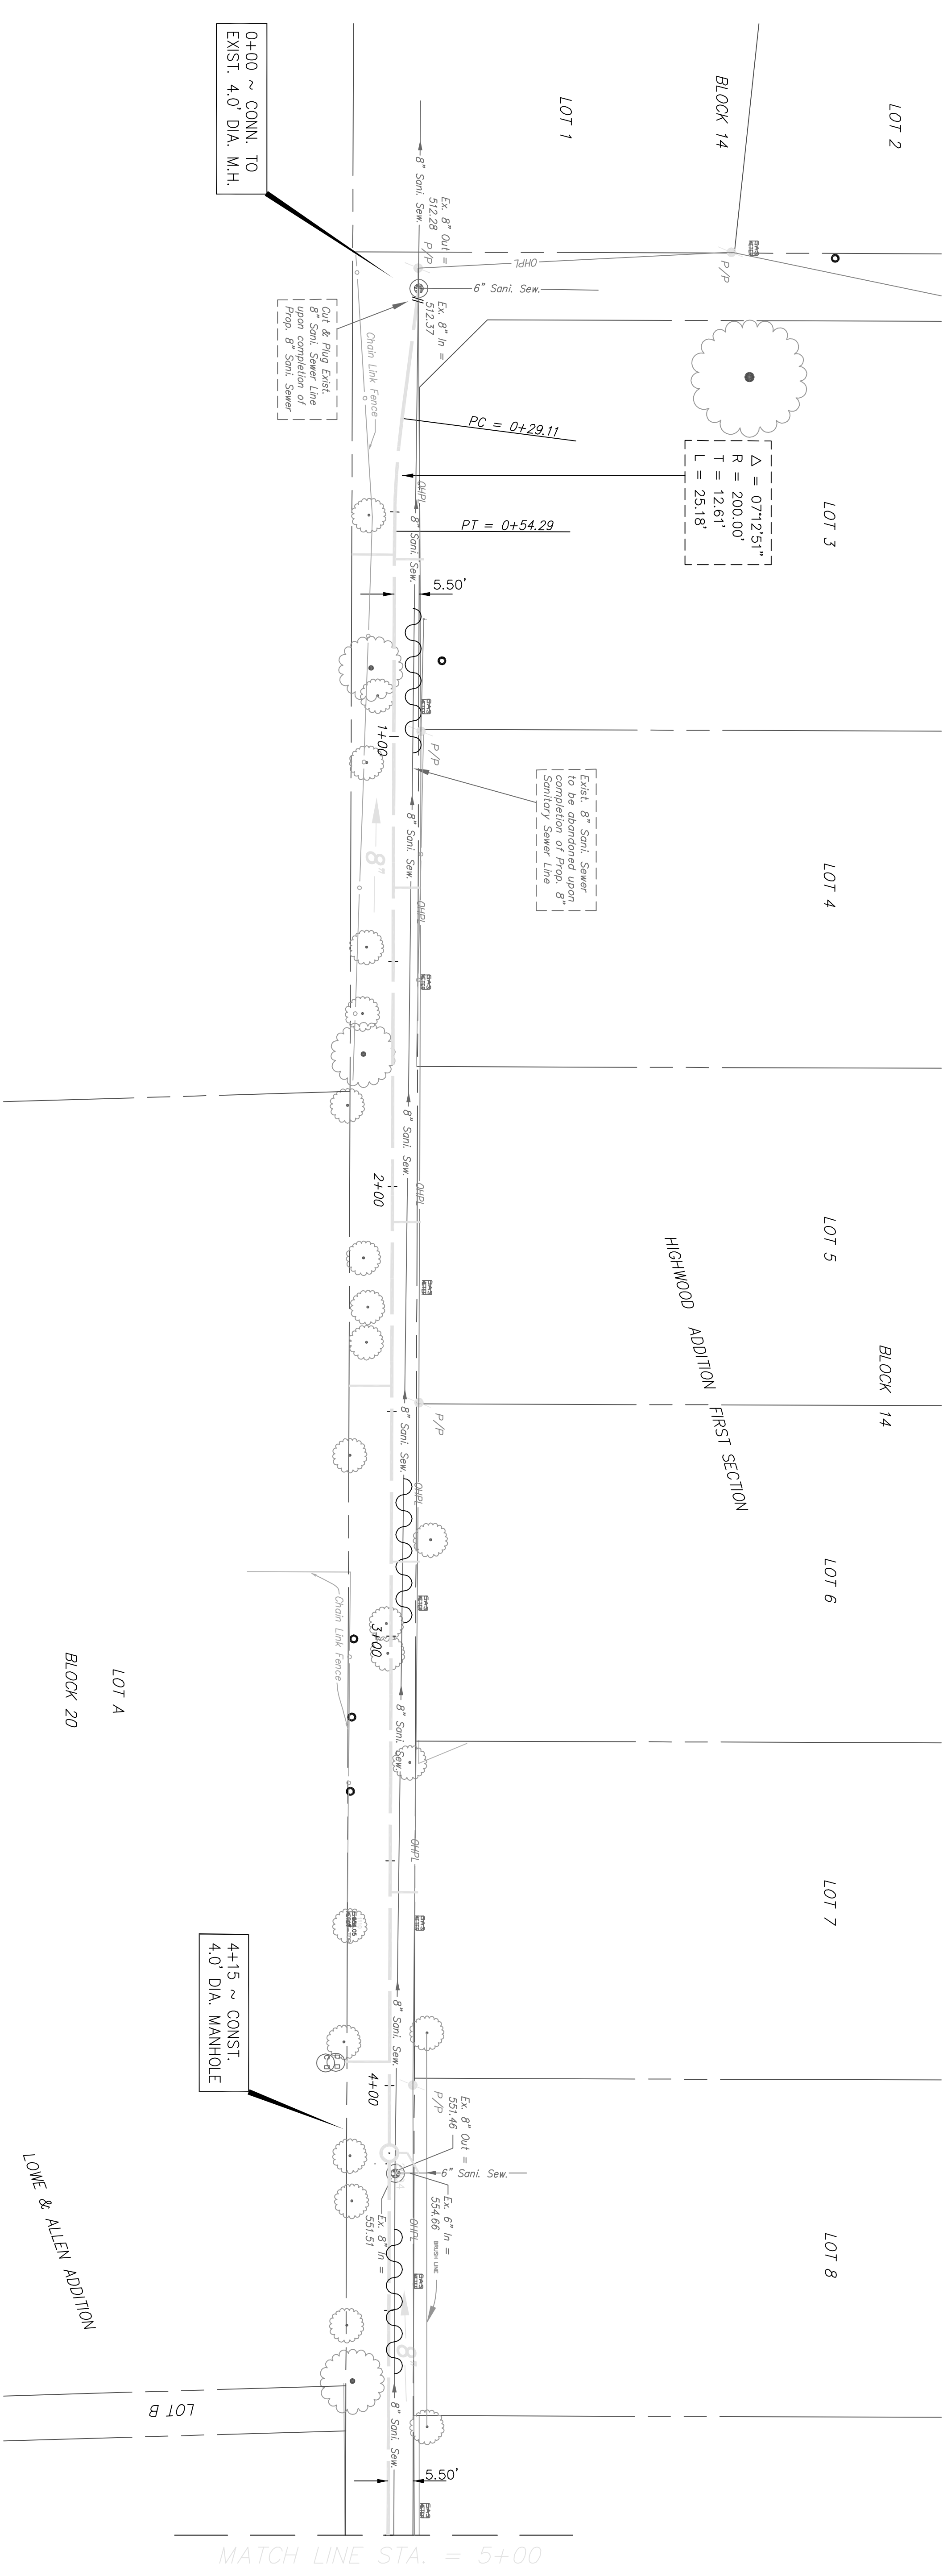

LEGEND

- Existing Gas Meter
- Telephone Pedestal
- Existing Water Valve
- Existing Guy Wire
- Existing Power Pole
- Existing Sanitary Sewer Manhole
- Existing Water Meter
- Existing Fire Hydrant
- Street Sign
- Sprinkler Head

BENCHMARK:  
 2" BRASS DISC SET IN CONCRETE  
 ON THE EAST SIDE OF CITY HALL  
 PROPERTY AT THE INTERSECTION  
 OF THE WEST SIDE OF S. ALAMO  
 ST. & THE NORTH SIDE OF WASH-  
 INGTON ST. (CITY OF ROCKWALL  
 MONUMENT NO. 12). ELEV. = 594.22

|  |         |  |
|--|---------|--|
| DESIGNED:  | B.W.H.  | THE SEAL APPEARING ON THIS DOCUMENT WAS AUTHORIZED BY WILL DOUBHARATE NO. 80012 ON 9/20/94 |
| DRAWN:   | ACAD    | DATE: 9/20/94  |
| JOB NO.:   |         | SHEET NO. 1 OF 3   |
| REVISION NO.   | REMARKS | DATE   |
| <p>8" P.V.C. SANITARY SEWER</p> <p>HIGHWOOD ADDITION</p> <p>ROCKWALL, TEXAS</p> <p>CITY OF ROCKWALL</p> <p>"THE NEW HORIZON"</p> |         |  |

