


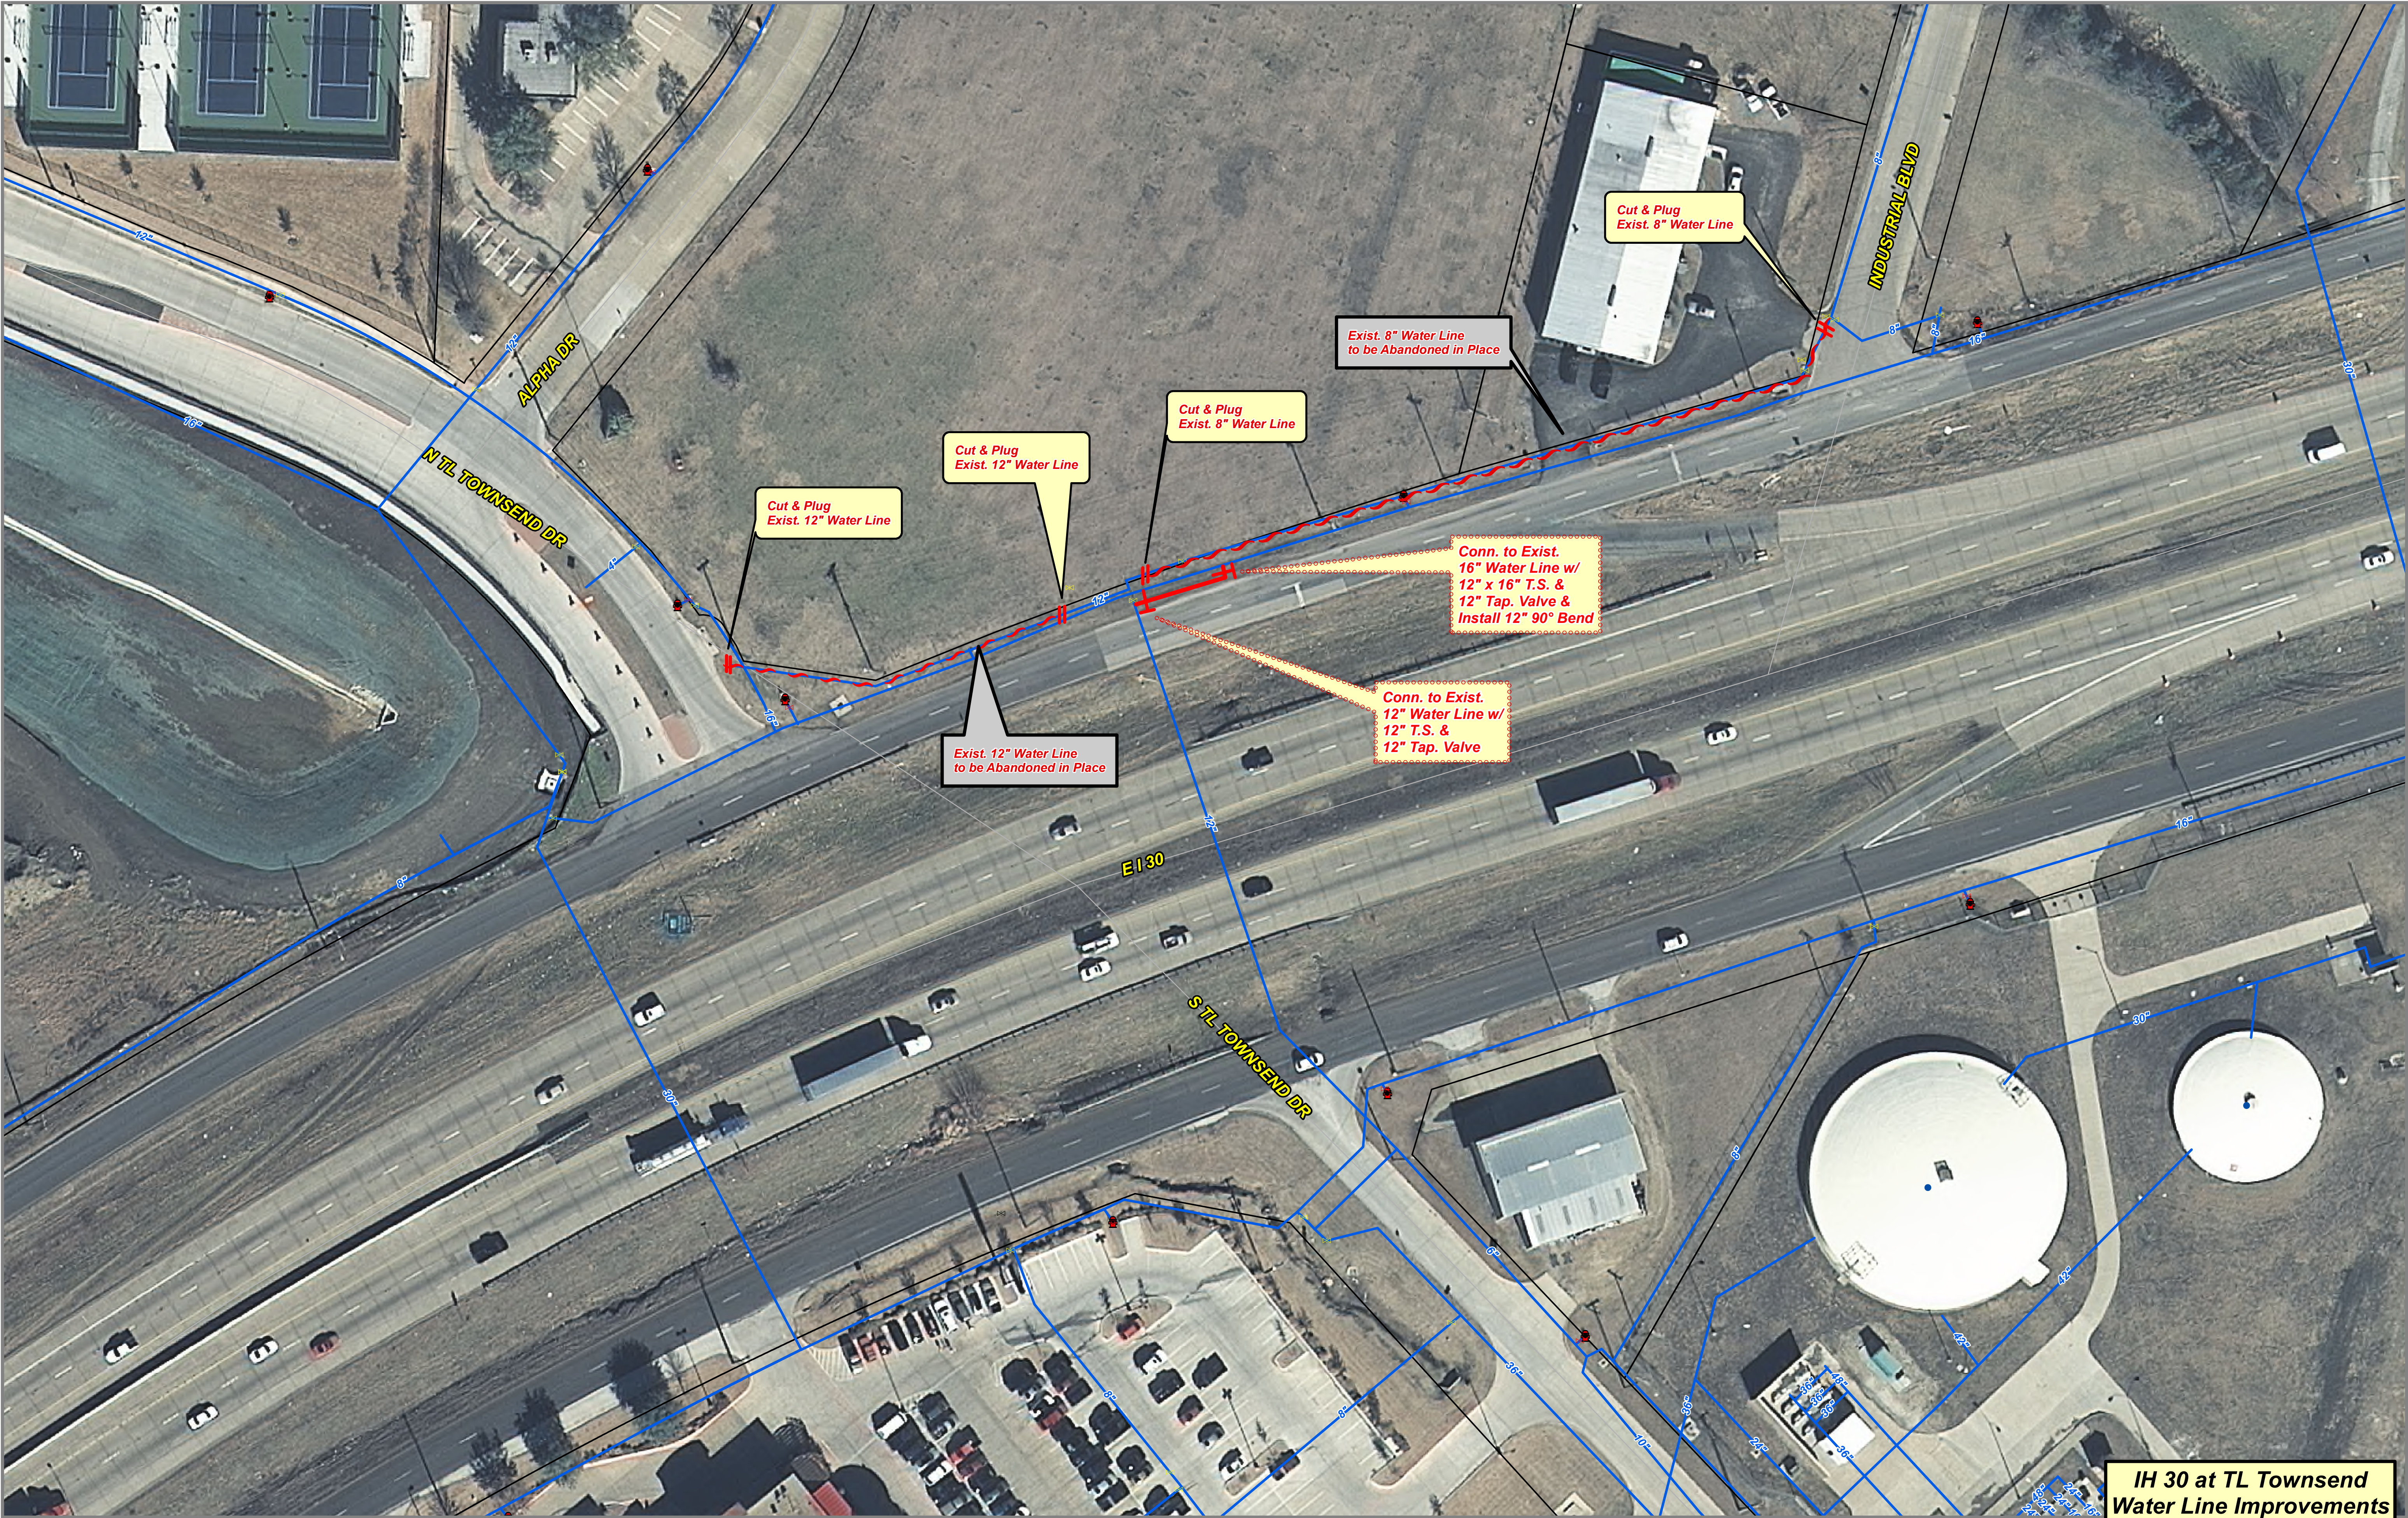

1 inch = 40 feet



IH 30 at TL Townsend
Water Line Improvements