


B.M. - TOP OF NAIL @ SOUTHWEST
CORNER OF INTERSECTION OF
INTERURBAN & S.H. 66.
ELEV. = 578.41

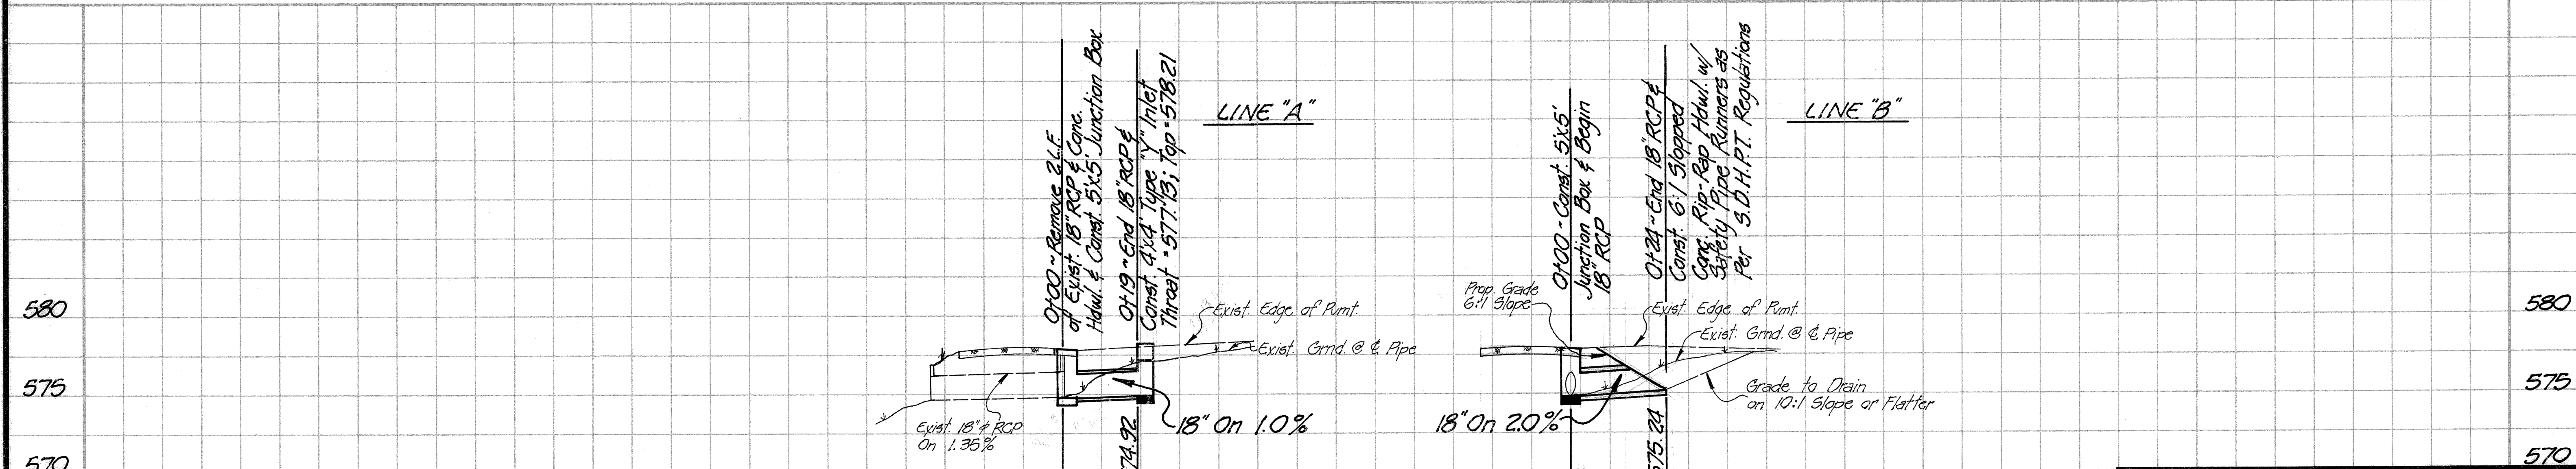

INST. 16 L.F. OF
18" CL. III RCP

INST. 22 L.F. OF
18" CL. III RCP

PAVING IMPROVEMENTS
INTERURBAN STREET
S.H. 66 (Fannin Street) Intersection
CITY OF ROCKWALL
"THE NEW HORIZON"

REVISION NO.	REMARKS	DATE

DESIGNED: B.W.H.	SCALE: 1"=20' H.& 1"=5' V.
DRAWN: B.W.H.	APPROVED:
JOB NO.	DATE: 10/90 SHEET NO. 1 OF 1