
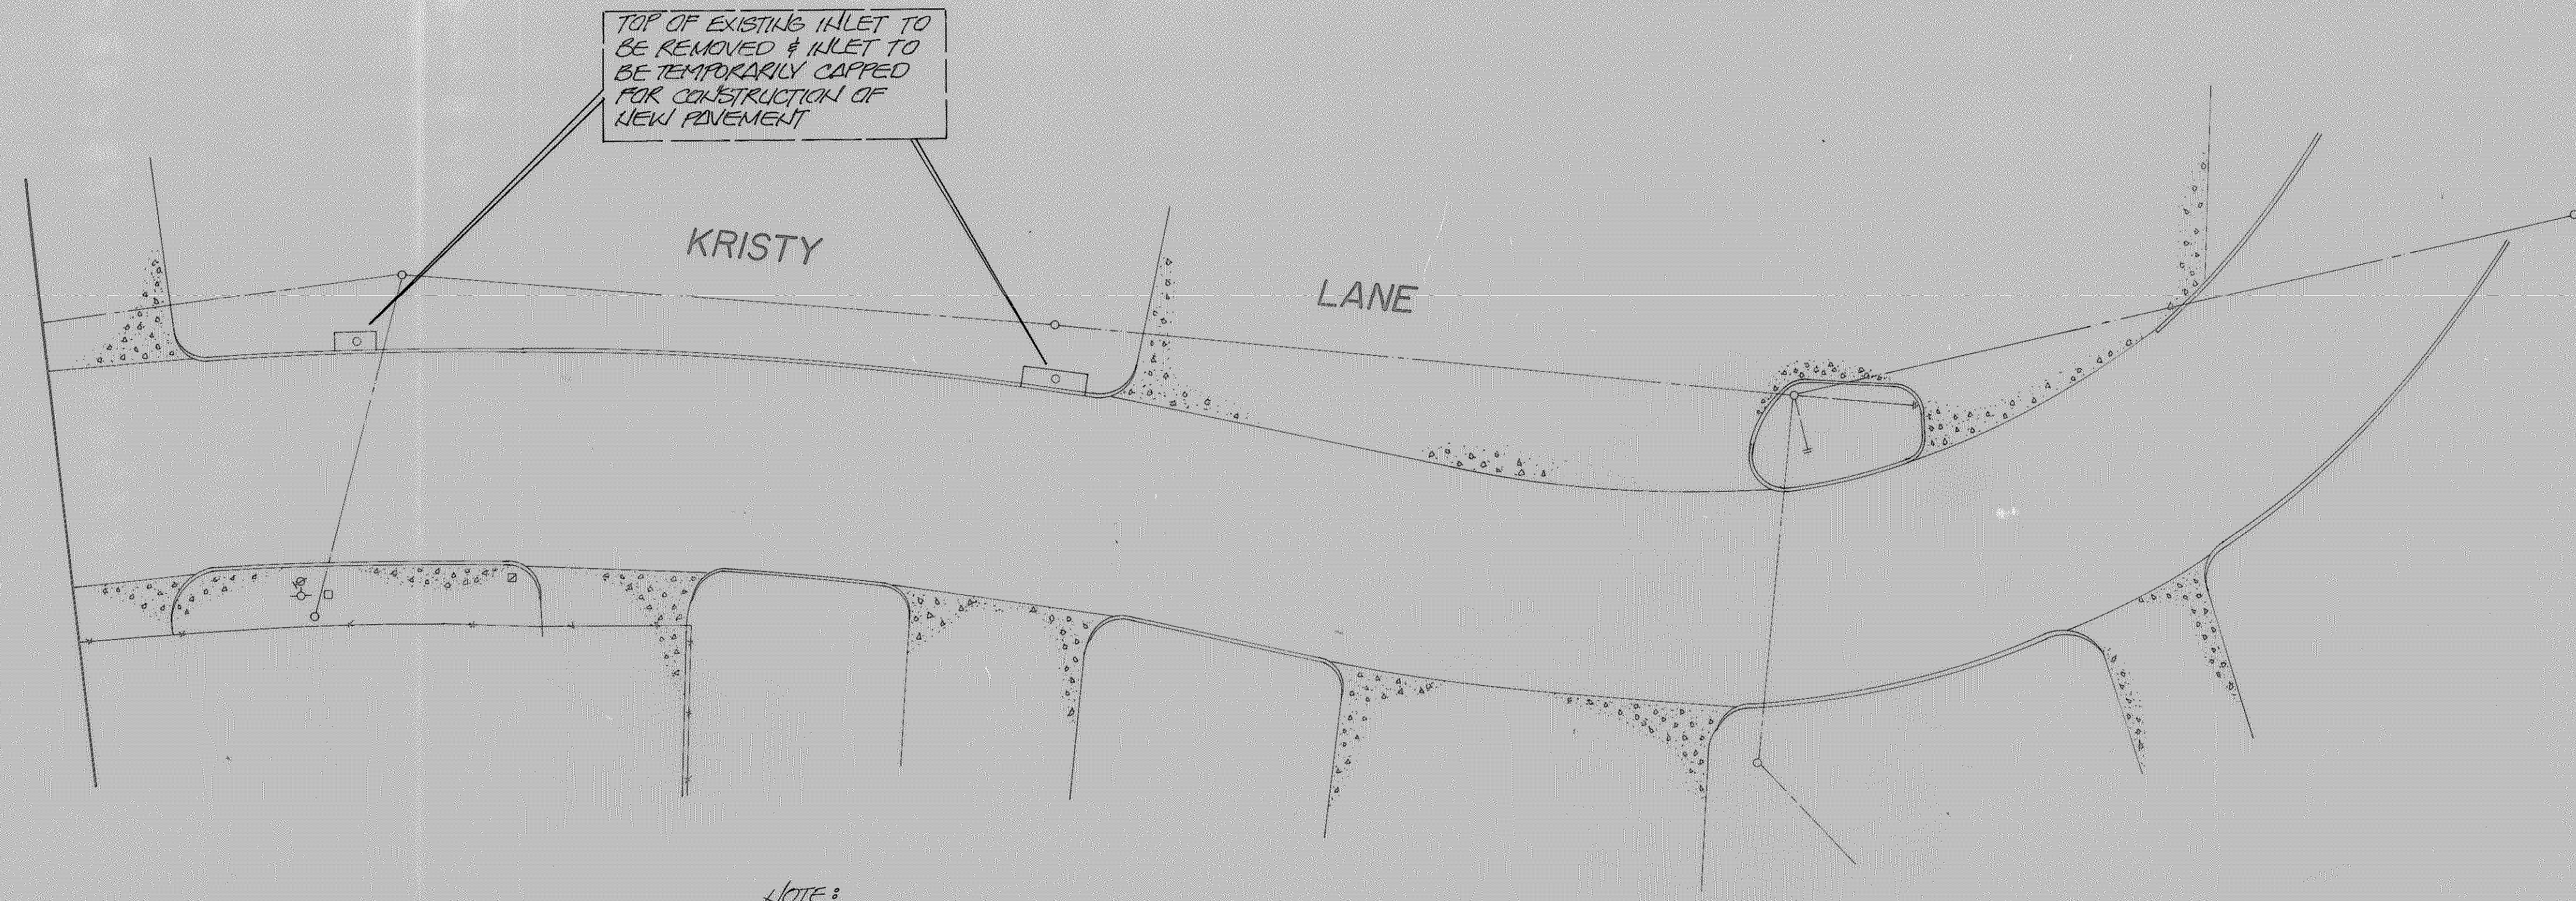


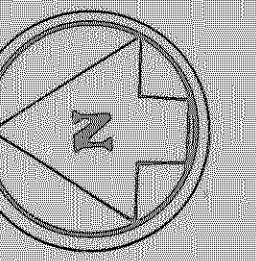

LEGEND

- POWER POLE
- TELEPHONE BOX
- TELEPHONE M.H.
- GAS METER
- FIRE HYDRANT
- WATER METER
- WATER VALVE
- SANIT. SEWER M.H.

NOTE:
CONSTRUCT NEW TOPS &
THROATS FOR EXISTING INLETS

BENCH MARK:
1" DI. CONC. BETWEEN 7.24' &
7.41' PIPES ON S. SIDE OF SERVICE
RD. & W. SIDE OF KRISTY.
ELEV. = 541.07

REVISION	NO.	REMARKS	DATE
DRAINAGE IMPROVEMENTS KRISTY STREET			
CITY OF ROCKWALL, TEXAS 205 W. RUSK STREET 214-722-1111			
DESIGNED:	W.L.D.	SCALE:	NOTED
DRAWN:	W.L.D.	APPROVED:	<i>[Signature]</i>
JOB NO.	87006	DATE	3-87
		SHEET NO.	53

