
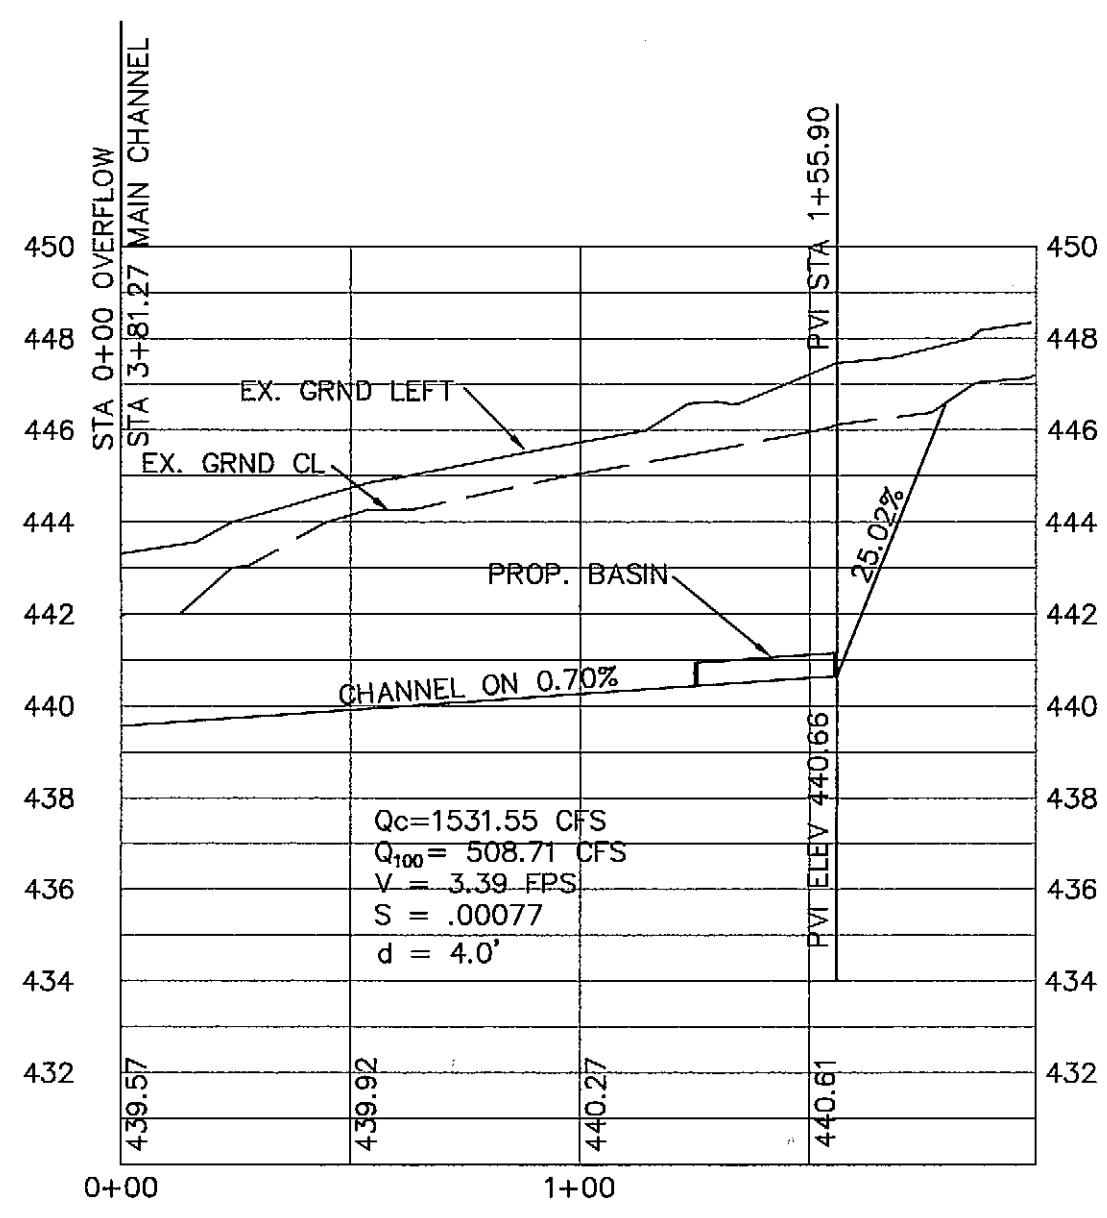
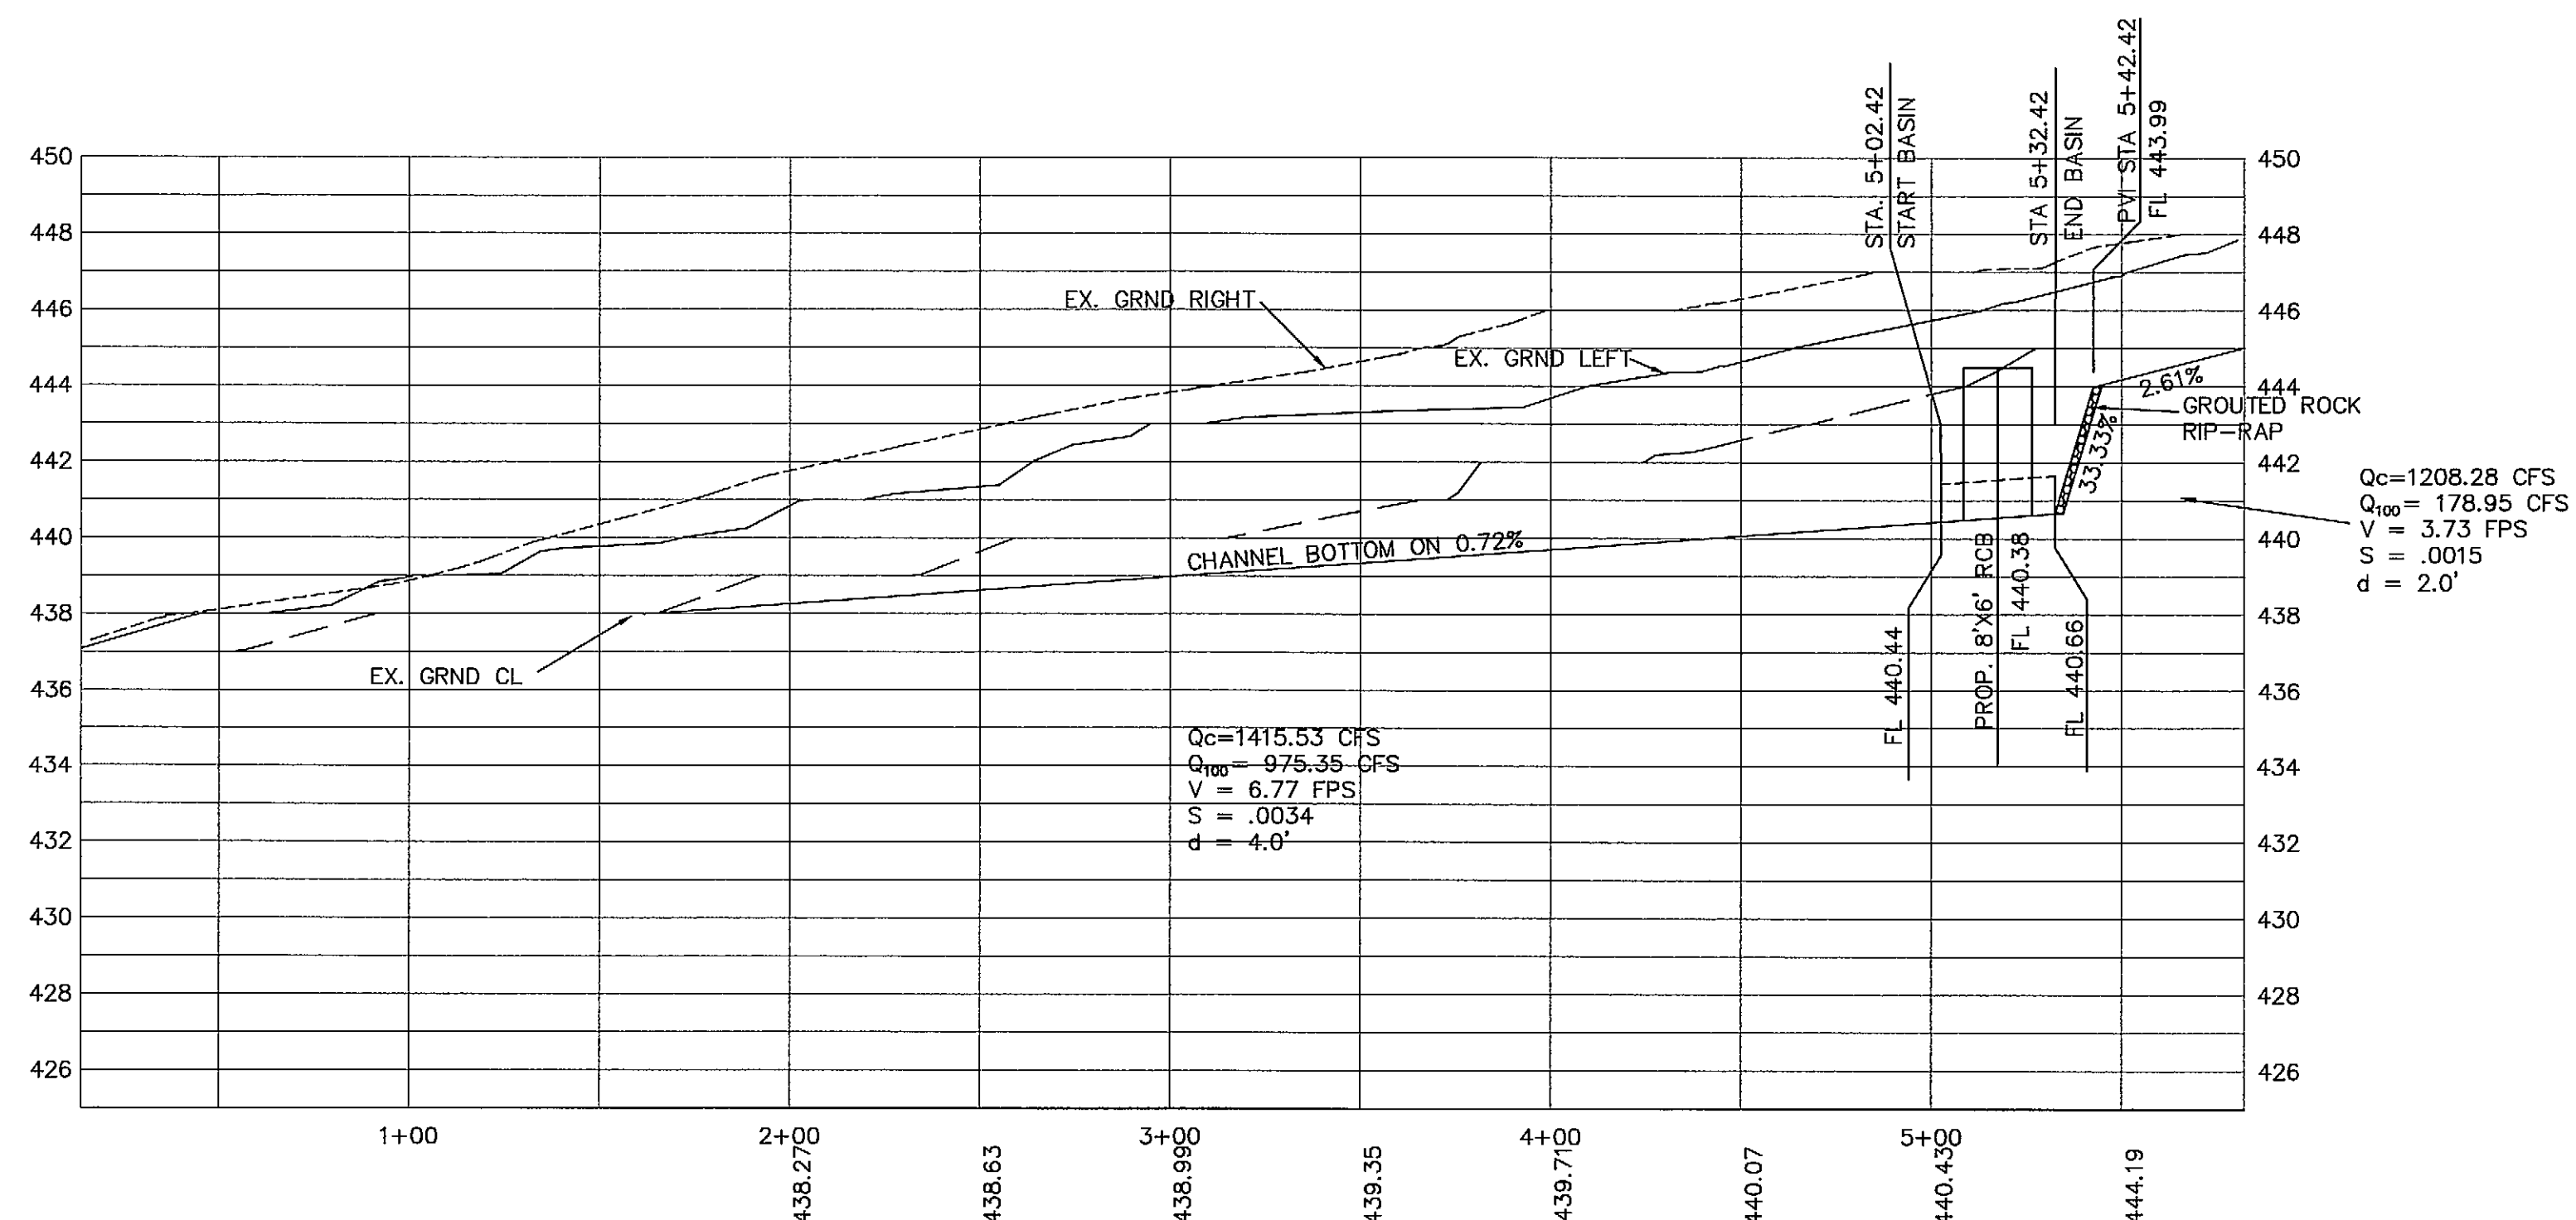
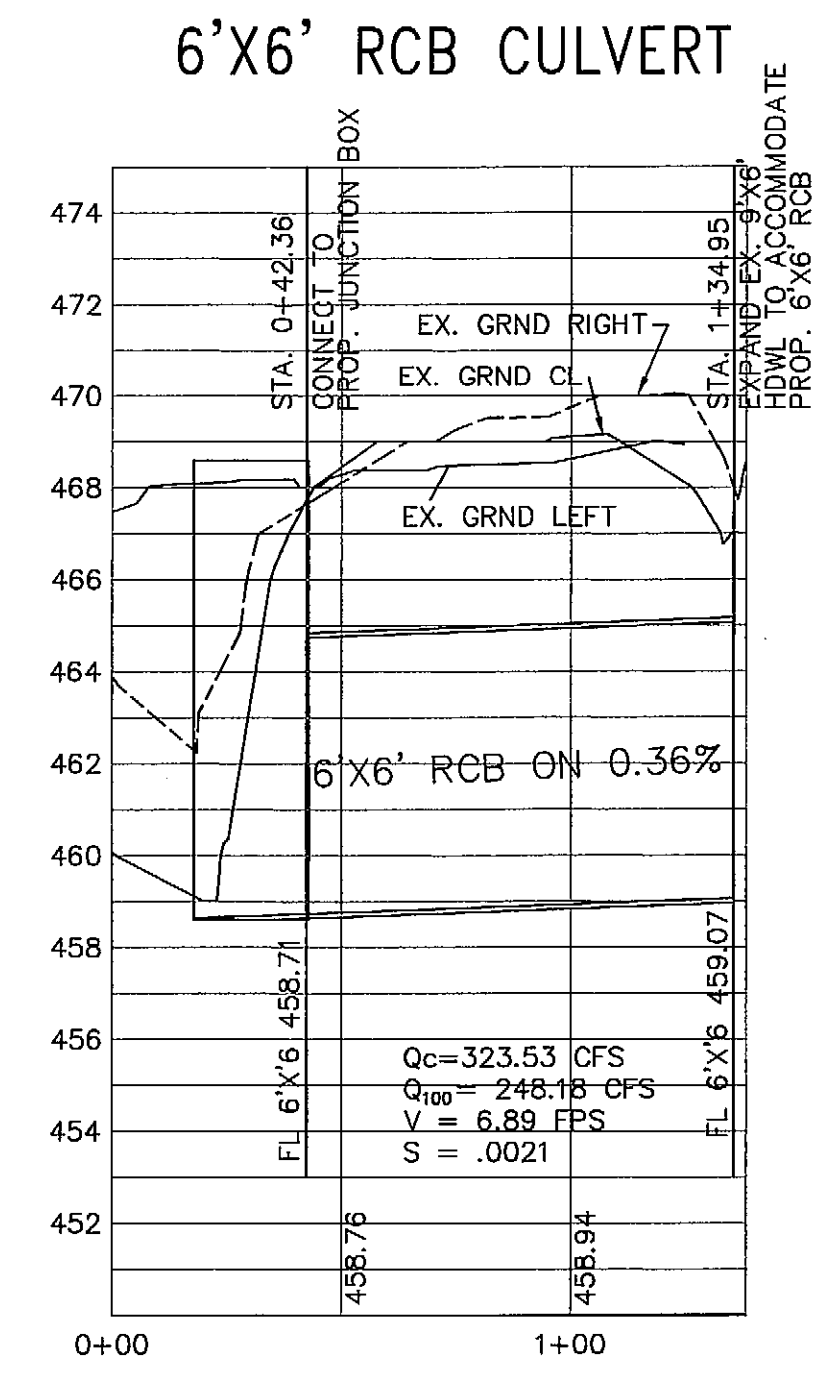


STORM 1 (DBL. 8'X4' RCB)

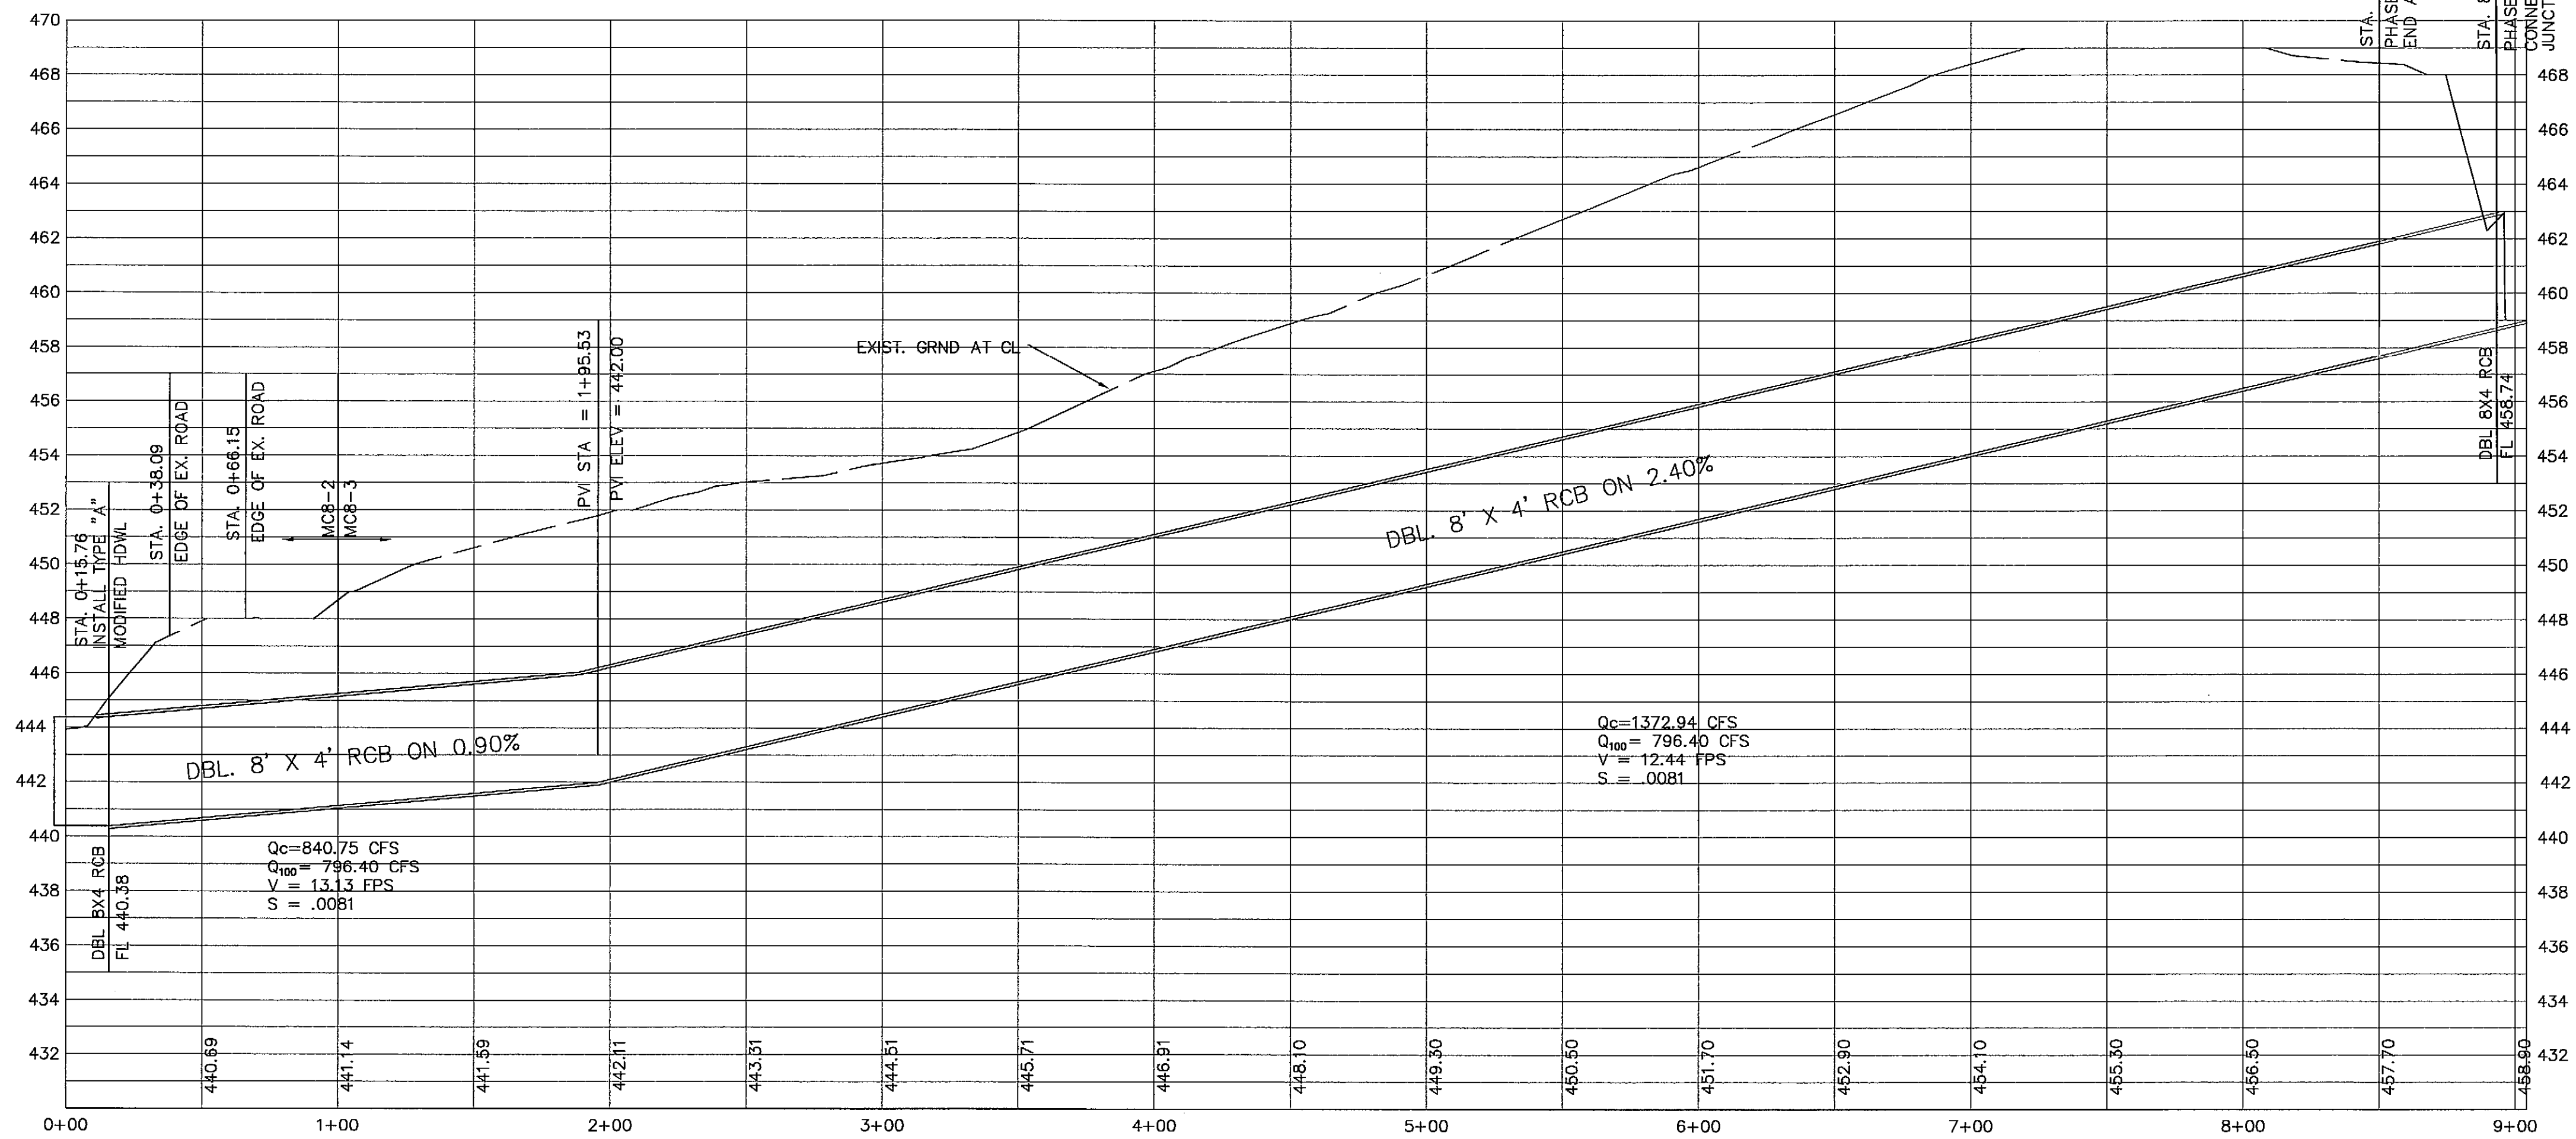


MAIN CHANNEL

OVERFLOW CHANNEL

STORM PROFILE
LAKEFRONT TRAIL STORM SEWER
ROCKWALL, TEXAS
CITY OF ROCKWALL
"THE NEW HORIZON"

REVISION NO.	REMARKS	DATE

DESIGNED: A.J.W.
DRAWN: ACAD
JOB NO. STORM.DWG
DATE: 11/04
SHEET NO. 63

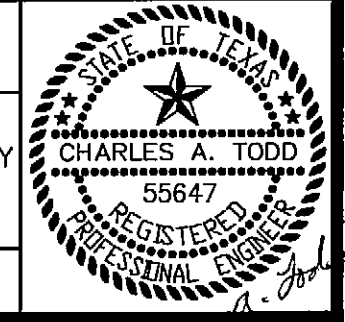

12-13-04