


PLAN
SUBMITTER
NOTE BOOK
NO.

PROFILE
SUBMITTER
NOTE BOOK
NO.

LEGEND

Power Pole
Telephone Box
Telephone M.H.
Gas Meter
Fire Hydrant
Water Meter
Water Valve
San Sewer M.H.

○
□
⊗
⊙
⋄
⋅
⋆
●

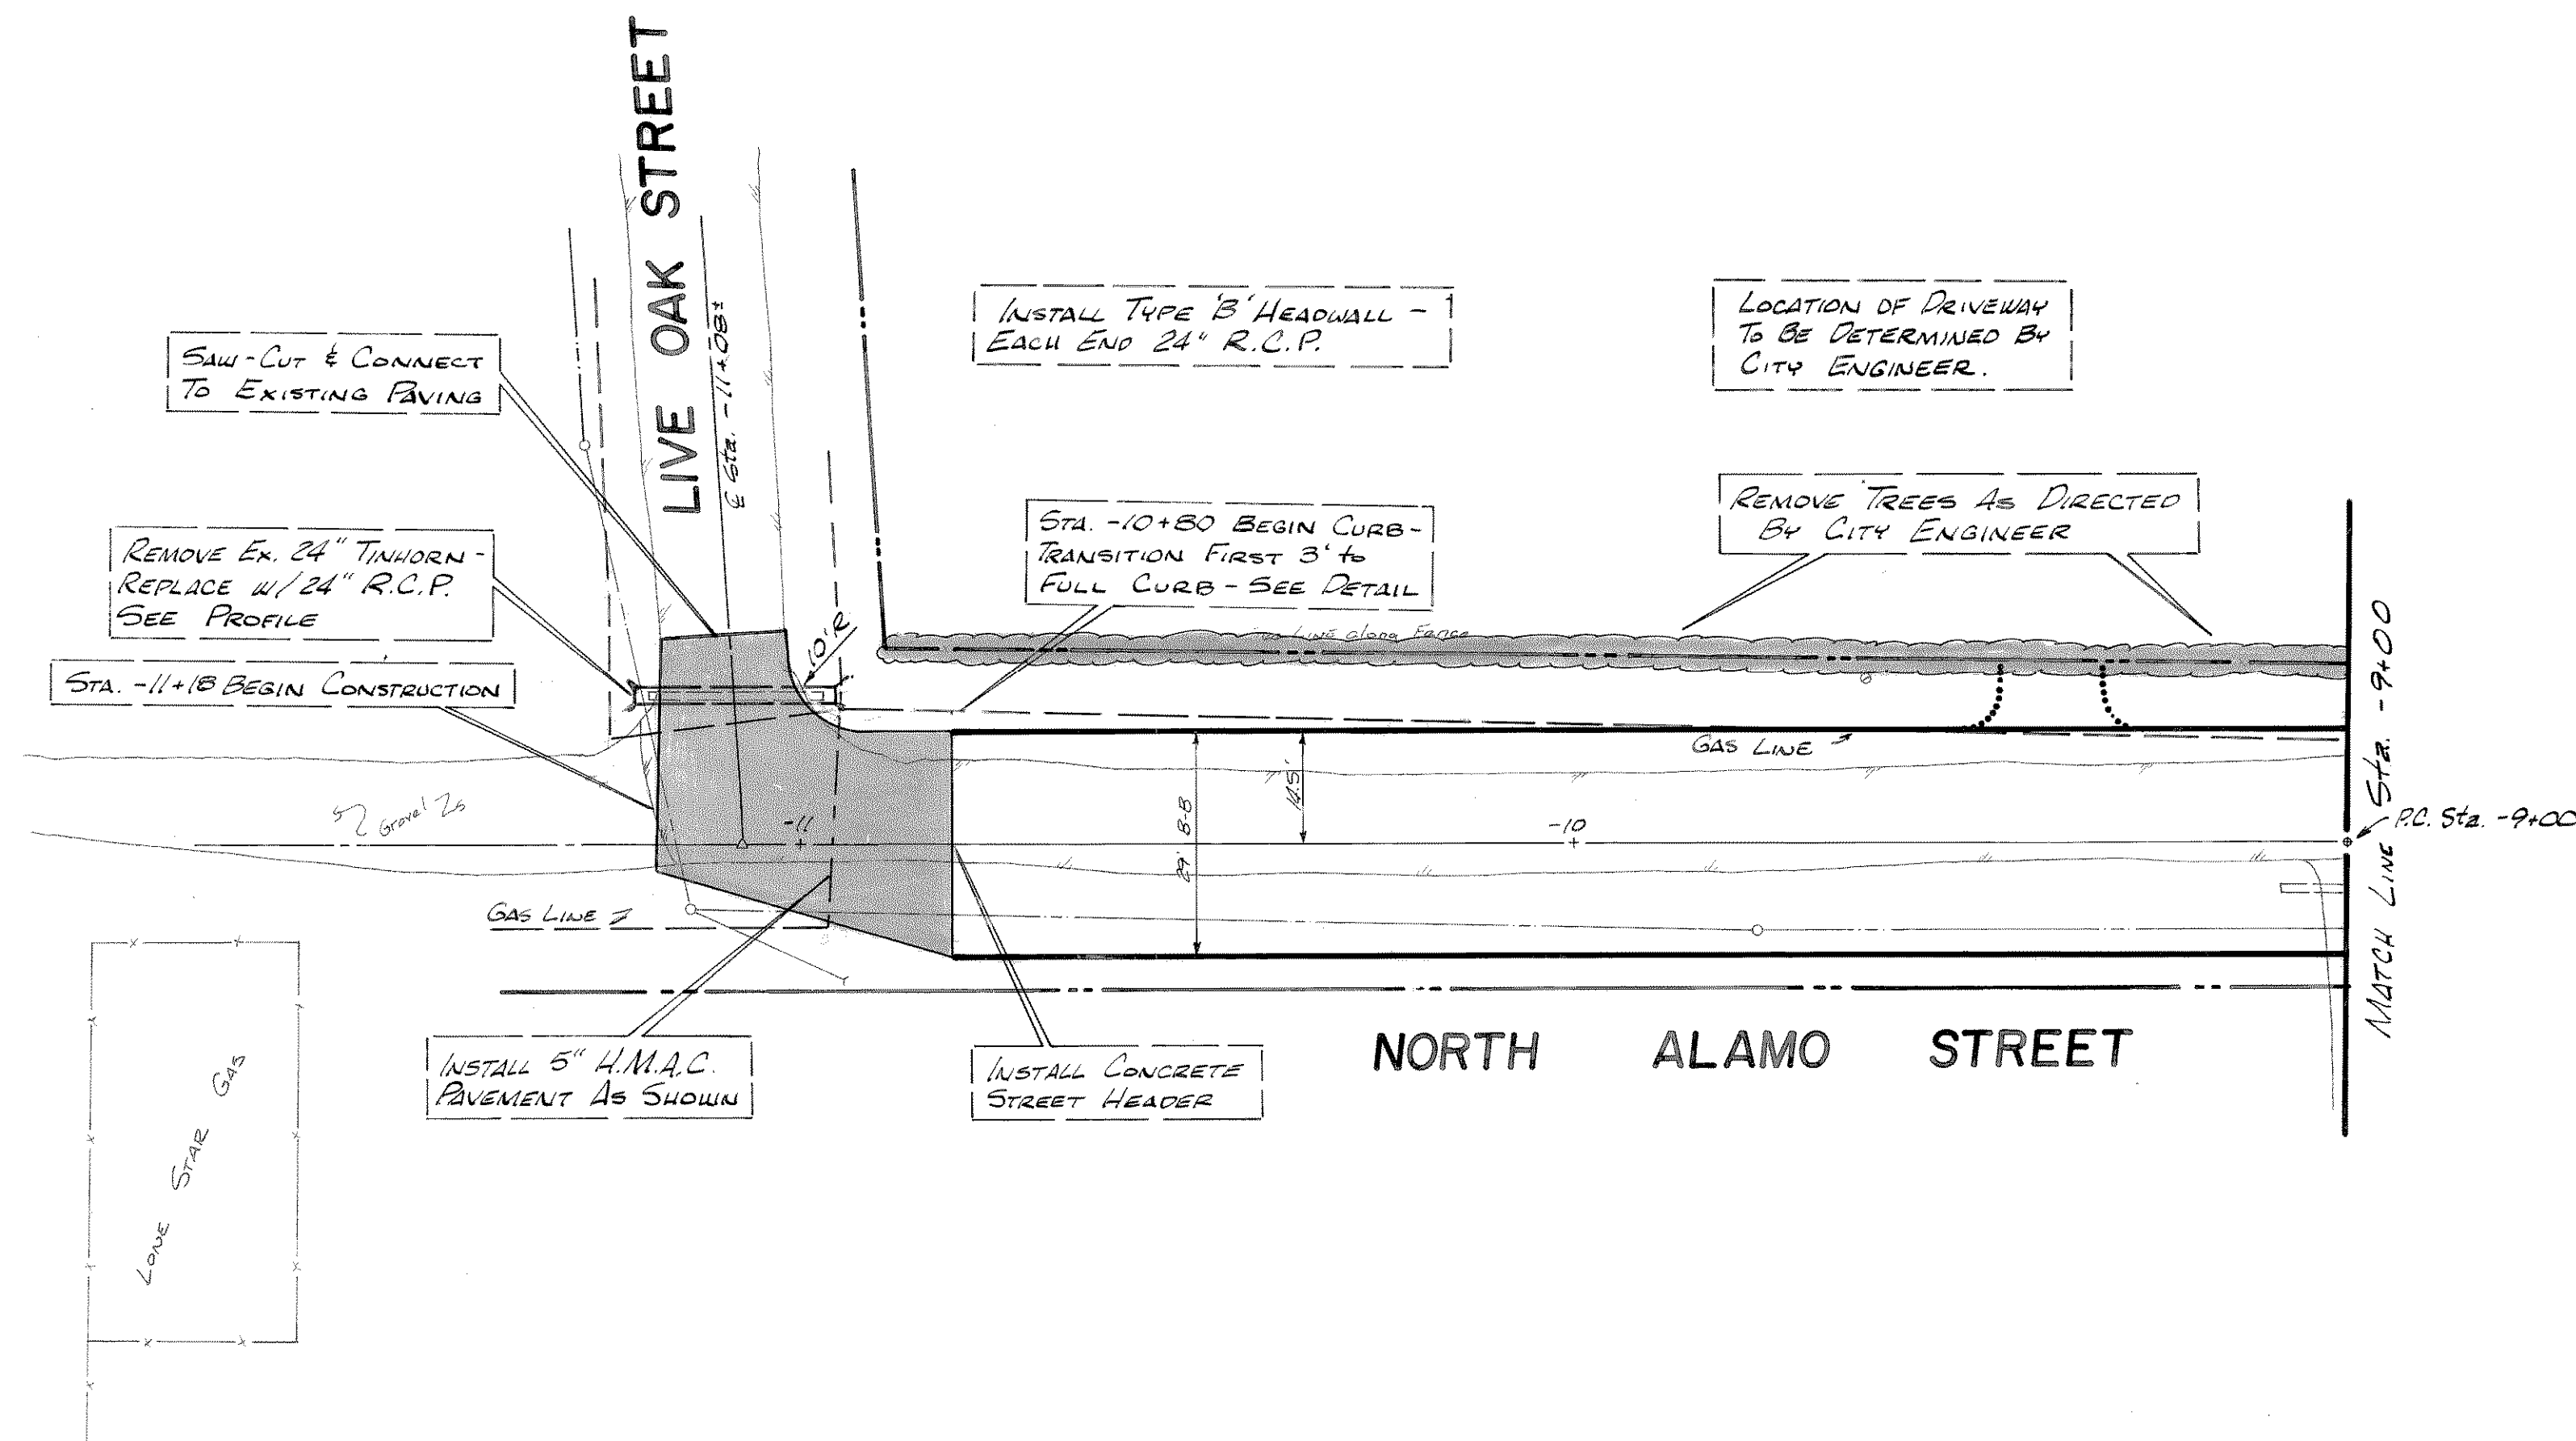

NOTE: All Proposed Drive Approaches Shall Be 12' Wide & Extended To The R.O.W. Line Except As Noted On Plans. Drives Shall Be Constructed Of 6" - 3500 P.S.I. Concrete Reinforced w/ #3 Bars On 24" O.C. Each Way.

NOTE: All Radii On Drives Will Be 5' Except As Noted On Plans.

NOTE: All Underground Utilities To Be Relocated Or Adjusted To New Pavement Or Parkway Grade Prior To Any Pavement Construction.

NOTE: All Existing Drainage Pipes To Be Removed & Salvaged Except As Noted On The Storm Sewer Design Plans.

NOTE: Power Poles & Telephone Boxes To Be Relocated By Others Prior To Construction.


NOTE: All Construction Shall Meet City Of Rockwall Specifications.

NOTE: Contractor Shall Have One Lane Remained Open For Traffic At All Times.

NOTE: STREET CONSTRUCTION - 6" - 3500 P.S.I. CONCRETE W/ #3 BARS ON 24" C-C EACH WAY ON 6" LIME STABILIZED SUBGRADE W/ A MINIMUM OF 7% LIME.

Bolt - Bolt on Fire Hydrant @ S.W. Corner of Heath Street @ N. Alamo St. Elev. = 520.77

SCALE 1" = 20' H.
1" = 5' V.

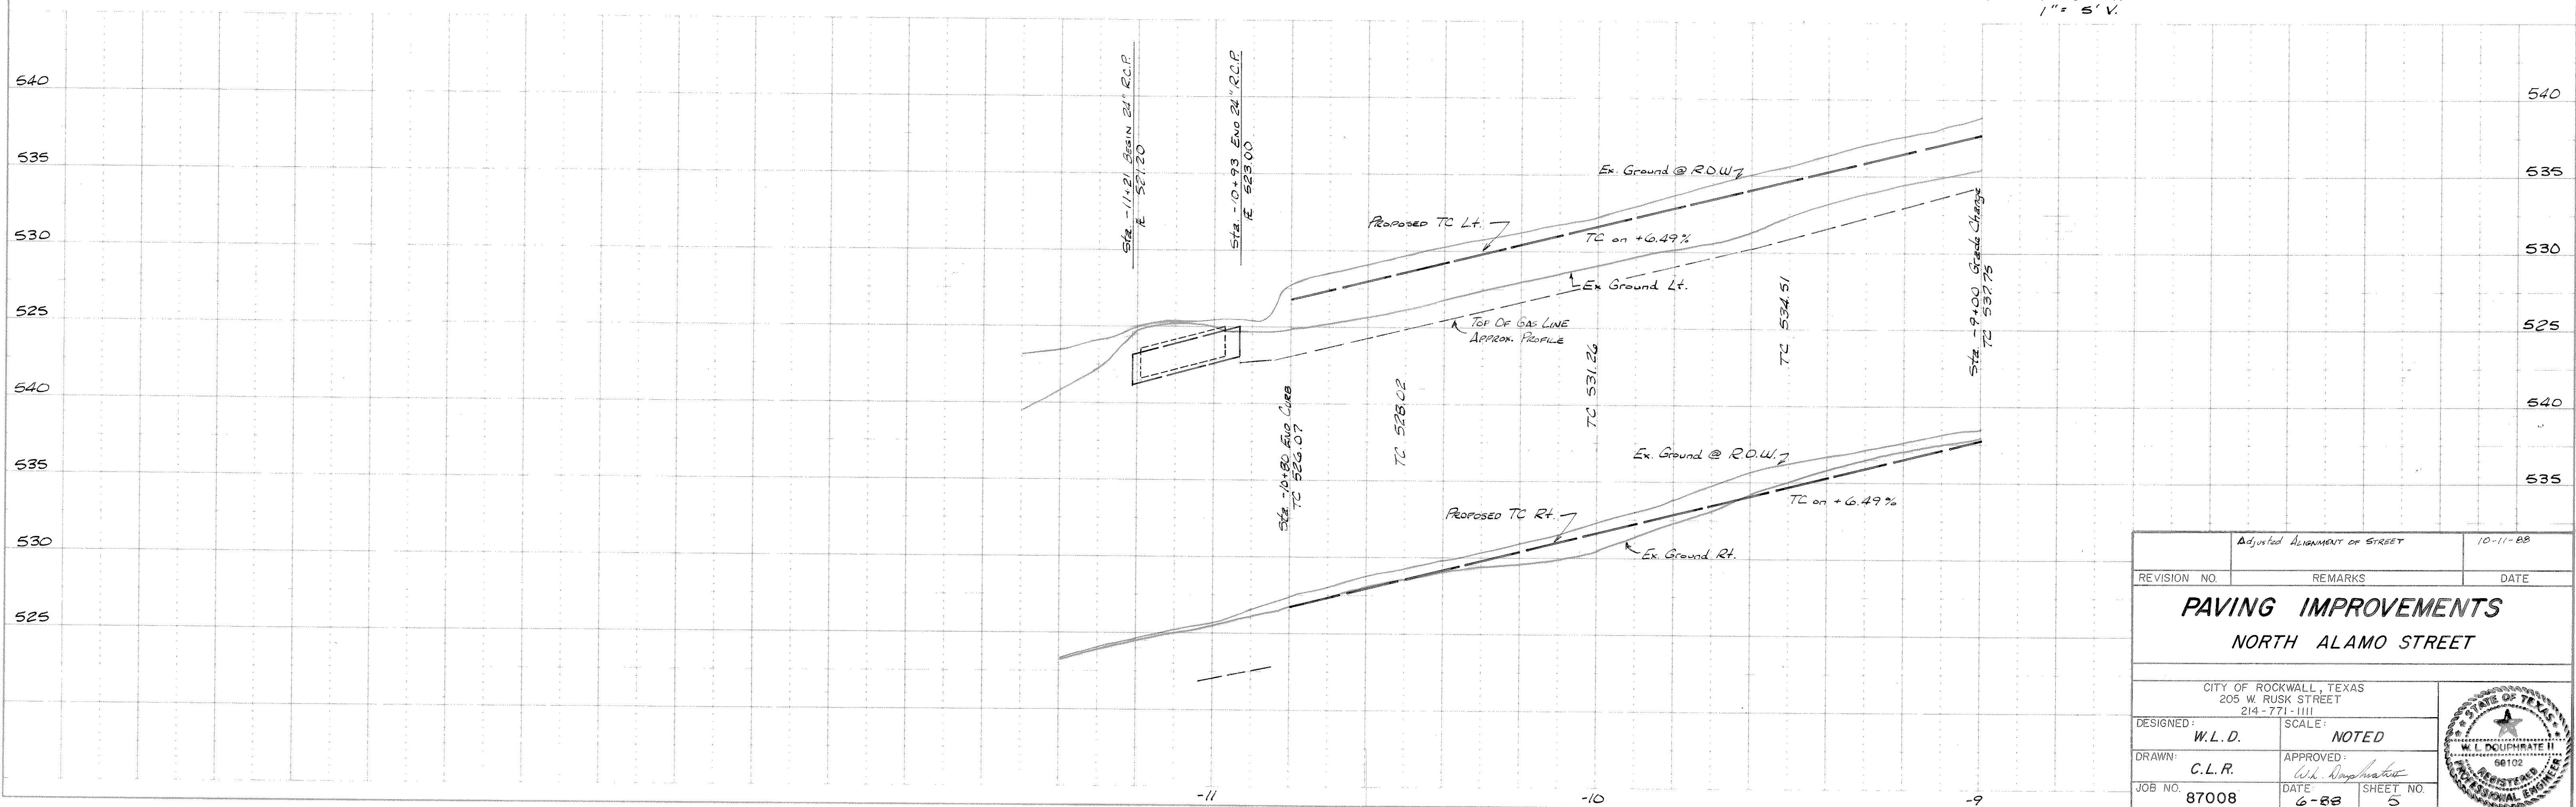

Adjusted Alignment of Street		10-11-88
REVISION NO.	REMARKS	DATE
PAVING IMPROVEMENTS NORTH ALAMO STREET		
CITY OF ROCKWALL, TEXAS 205 W. RUSK STREET 214-771-1111		
DESIGNED: W.L.D.	SCALE: NOTED	
DRAWN: C.L.R.	APPROVED: <i>W.L. Dougherty</i>	
JOB NO. 87008	DATE: 6-88	
SHEET NO. 5		