


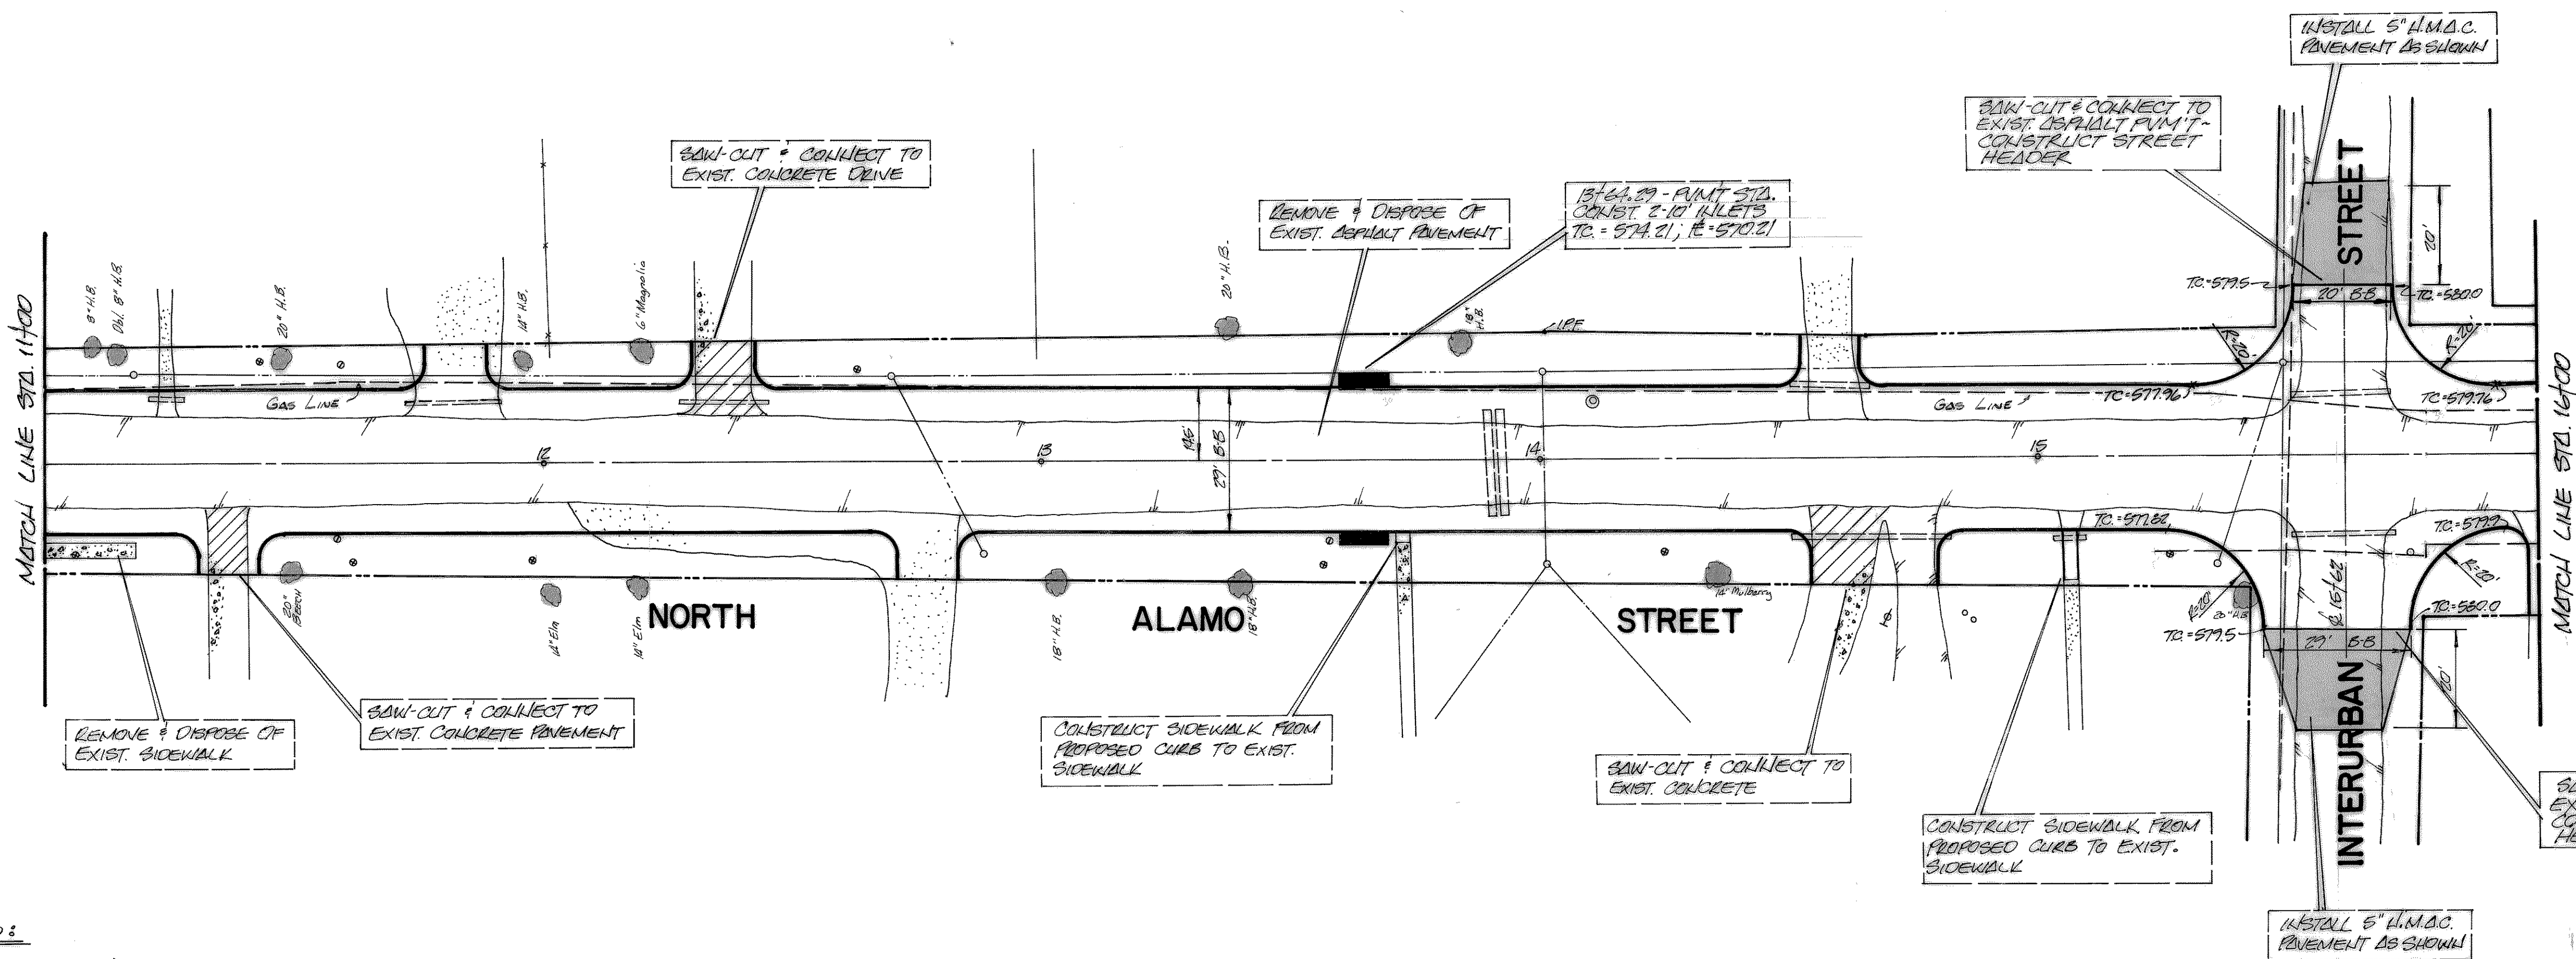

NOTE: STREET CONSTRUCTION - 6" 3600 P.S.I.
CONCRETE W/ #3 BARS 24" C-C EA. WAY ON
6" STABILIZED LIME SUBGRADE W/ A
MIX OF 7% LIME

POWER POLE
TELEPHONE BOX
TELEPHONE M.H.
GAS METER
FIRE HYDRANT
WATER METER
WATER VALVE
SANI. SEWER M.H.

B.M. - BOLT ON FIRE HYDRANT @
S.W. CORNER OF HEATH ST.
& N. ALAMO ST. ELEV. = 870.77

