


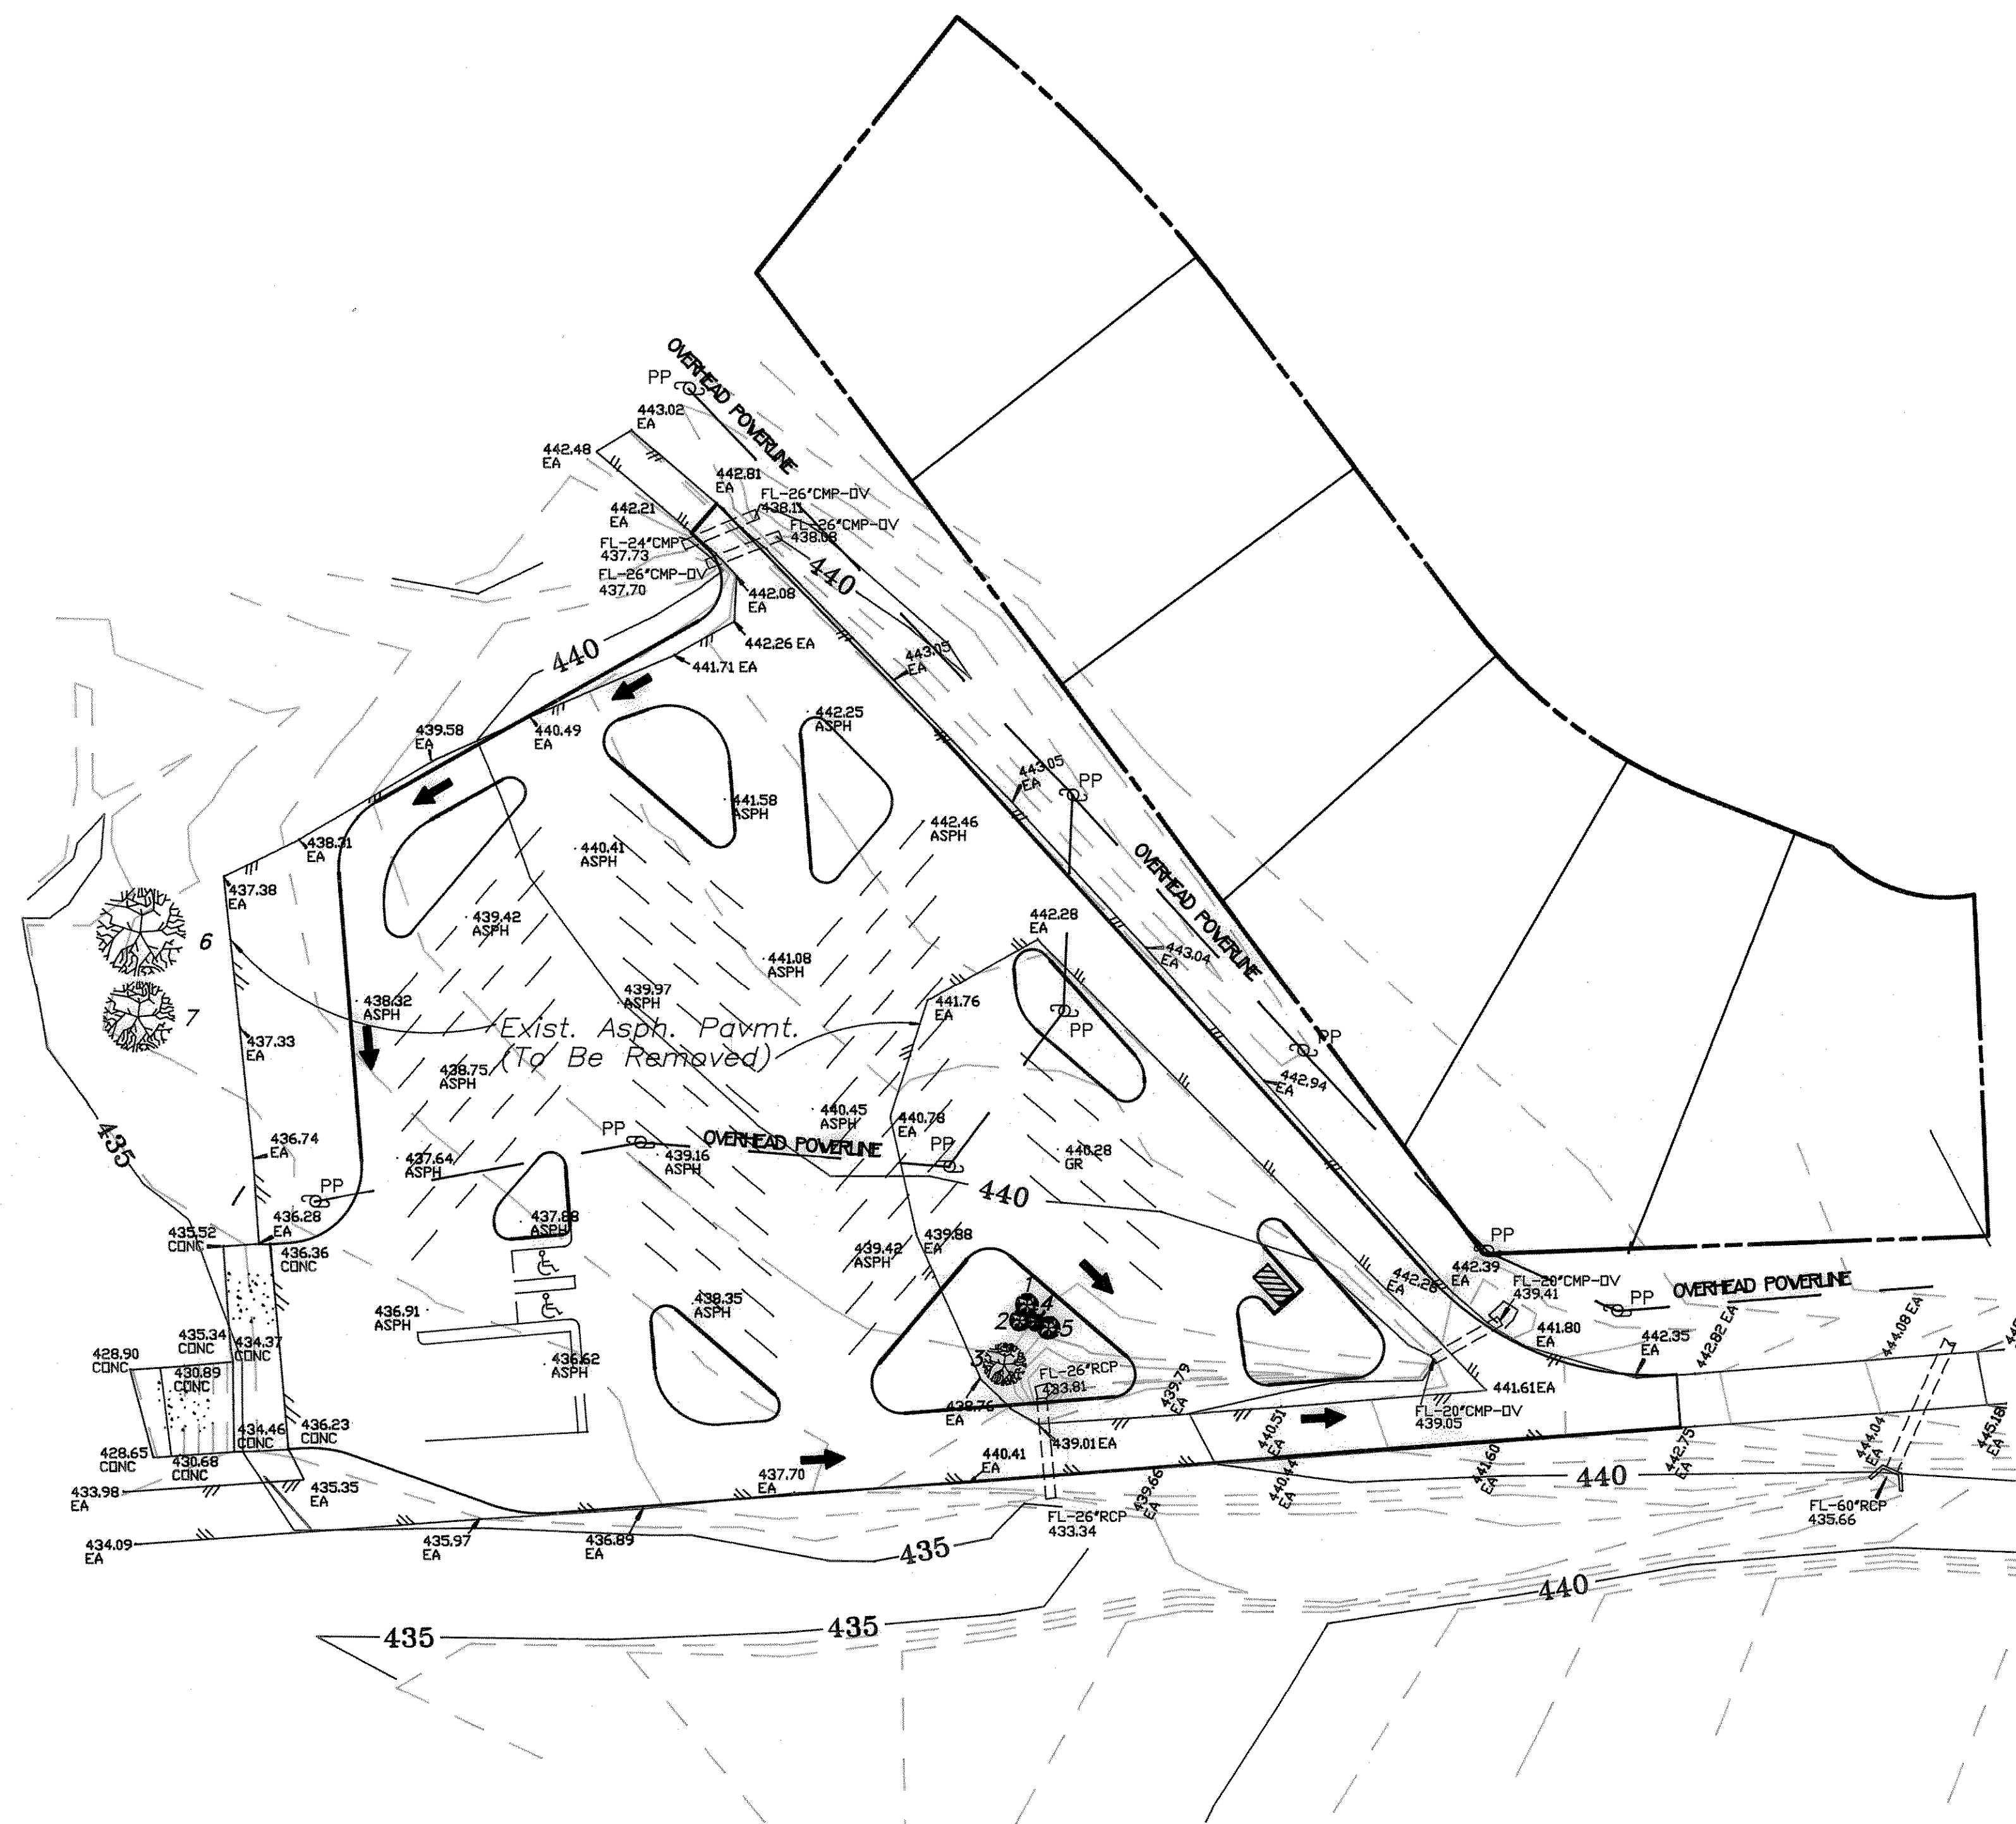

TREE LISTING	
1	12" PECAN
2	10" PECAN
3	30" PECAN
4	6" PECAN
5	12" PECAN
6	38" COTTONWOOD
7	30" COTTONWOOD



B.M. NO.1:
60d NAIL FND. IN P/P 400' WEST OF
LAKESHORE DRIVE & 100' NORTH OF
STATE HWY. NO. 66.
ELEV.=459.17

B.M. NO.2:
R.R. SPIKE SET IN P/P 50' NORTH OF
CENTERLINE OLD HWY. 66 & 50' EAST
OF ENTRANCE ROAD TO PARK.
ELEV.=443.60

EXISTING TOPOGRAPHY
ROCKWALL BOATRAMP
ROCKWALL, TEXAS

CITY OF ROCKWALL
"THE NEW HORIZON"

REVISION NO	REMARKS	DATE

DESIGNED: B.W.H.	The Seal Appearing On This Document Was Authorized By W.L. Dauphrate II, P.E. 60102, On March 28, 1991.
DRAWN: ACAD	
SCALE: 1" = 40'	
DATE: 3/91	SHEET NO. 2 / 5