


CURVE	RADIUS	LENGTH	TANGENT	CHORD	DELTA
CRV. 1	20.00'	31.42'	20.00'	28.28'	90°00'00"
CRV. 2	15.00'	23.56'	15.00'	21.21'	90°00'00"
CRV. 3	10.00'	15.45'	9.75'	13.96'	88°32'43"
CRV. 4	10.00'	15.96'	10.26'	14.32'	91°27'17"
CRV. 5	10.00'	15.71'	10.00'	14.14'	90°00'00"
CRV. 6	20.00'	31.42'	20.00'	28.28'	90°00'00"
CRV. 7	20.00'	31.42'	20.00'	28.32'	90°09'34"
CRV. 8	27.00'	42.44'	27.03'	38.20'	90°03'48"
CRV. 9	31.00'	48.73'	31.03'	43.86'	90°03'48"
CRV. 10	20.00'	11.67'	6.00'	11.50'	33°25'12"
CRV. 11	20.00'	11.59'	5.96'	11.43'	33°12'02"

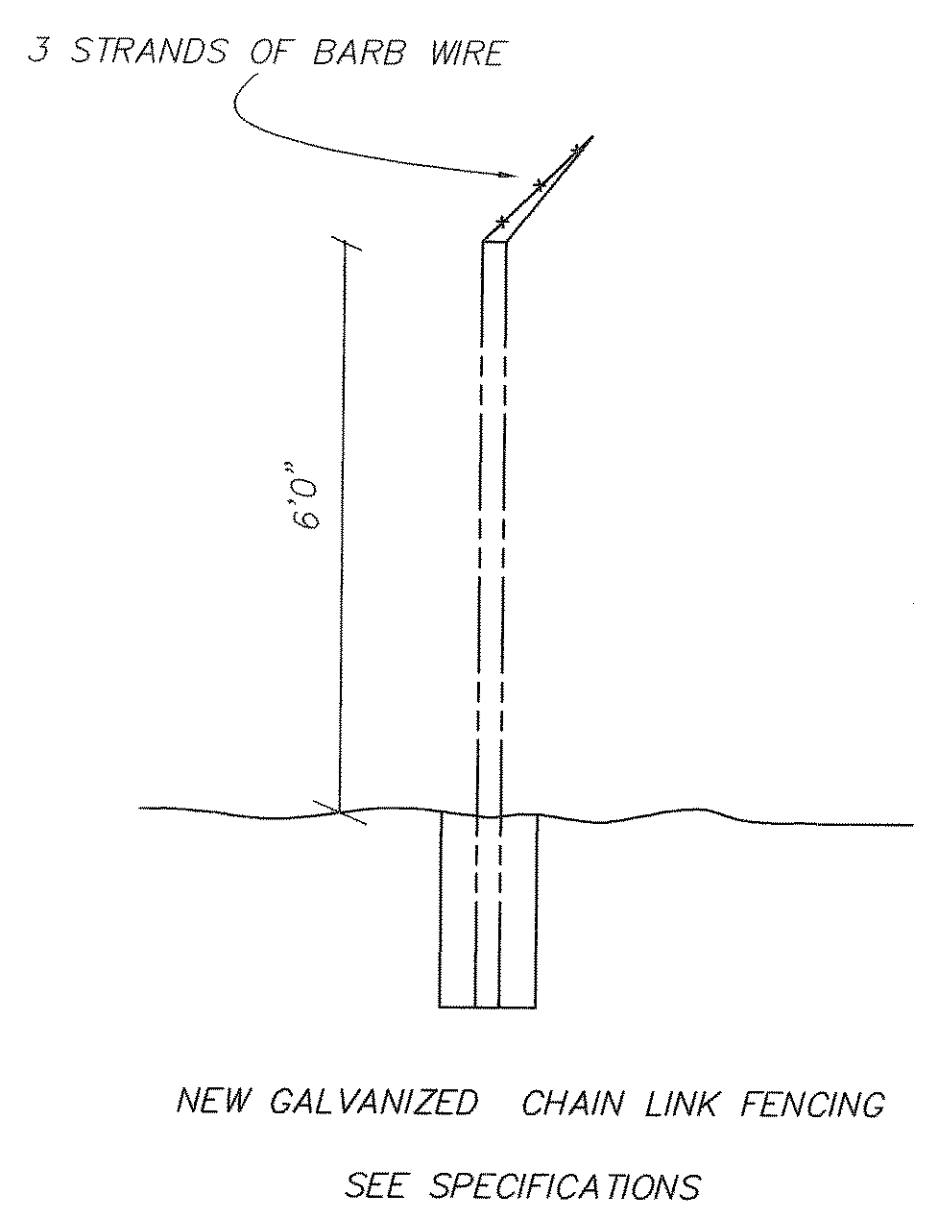

DIMENSION CONTROL
ROCKWALL SERVICE CENTER
ROCKWALL, TEXAS

CITY OF ROCKWALL
"THE NEW HORIZON"

DESIGNED:	B.W.H.	DATE:	7/9/96	
DRAWN:	ACAD	DATE:	10/16/96	
JOB NO.:		DATE:	5/3/96	

THE SEAL APPEARING ON THIS DOCUMENT WAS AUTHORIZED BY W.L. DOUPHRATE II TEXAS P.E. NO. 60102 ON 10/16/96

SHEET NO. 3 of 5

REVISION NO.	REMARKS	DATE
①	CHANGED LAYOUT OF PROP. BLDGS. & MOVED FENCE OVER 20'	7/9/96