


PLAN	DATE
NO.	
NO. OF WAY CHECKED	
ALIGNED	
CHECKED	
NOTED	

PROFILE	DATE
NO.	
STRUCTURE NOTATIONS CHECKED	
GRADES CHECKED	
PLOTTED	
SURVEYED	

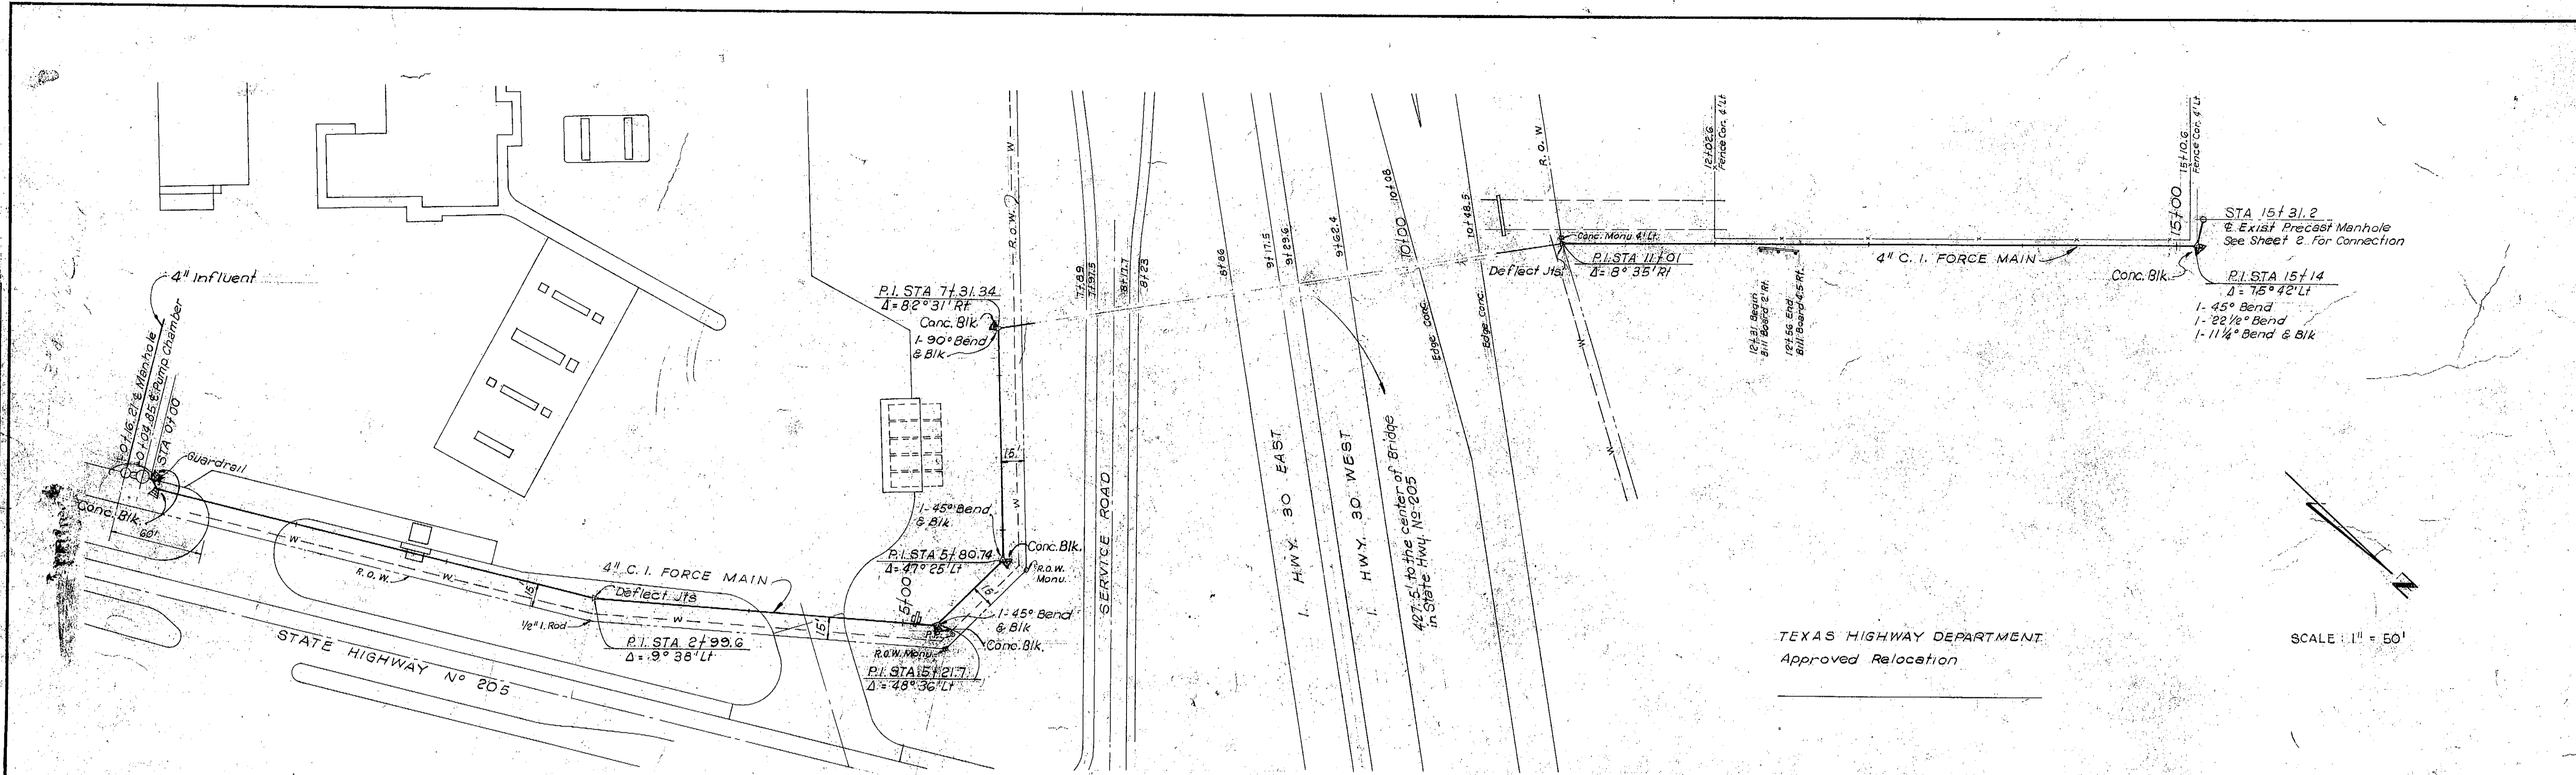

TEXAS HIGHWAY DEPARTMENT
Approved Relocation

SCALE: 1" = 50'

