


CITY OF ROCKWALL


DATE DRAWING NO

AUG '19 | R-5031

WASTEWATER MANHOLE

INFLOW PREVENTION & CORROSION PROTECTION

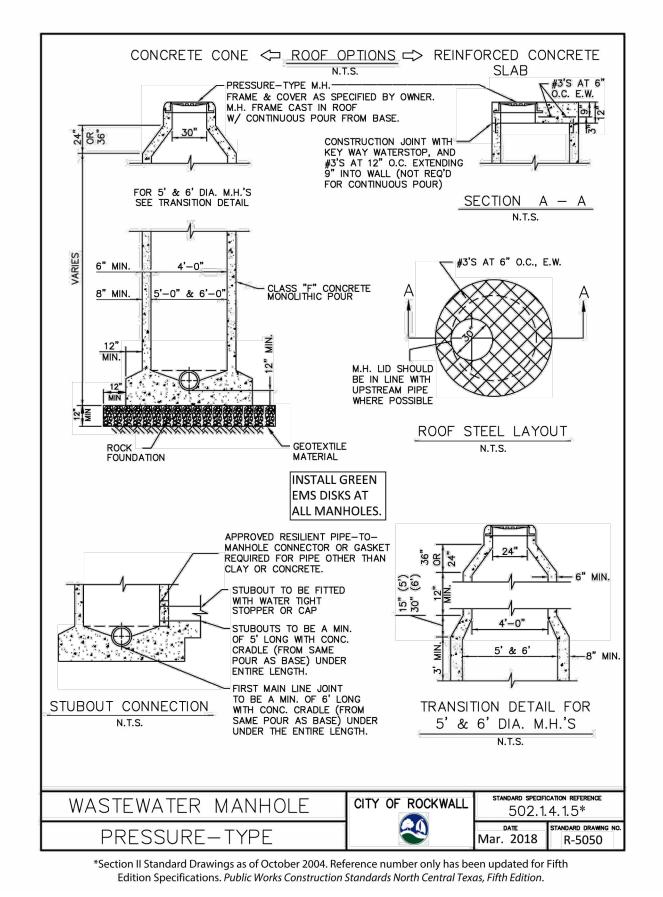

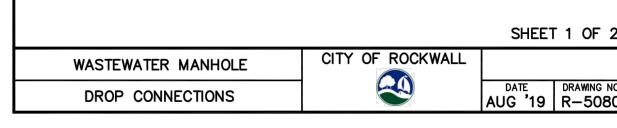

DROP BOWL HOOD FOR FORCE-

INSTALL STANDARD PIPE STRAP AT

3' SPACING PER R-5080(SHEET 2

OF 2) DETAIL, MINIMUM 2 STRAPS

PER MANHOLE, APPLY MOISTURE INSENSITIVE ANCHORING ADHESIVE

ASSEMBLY PER MANUFACTURERS
REQUIREMENTS.-

CAPSULE AND H.A.S. ROD

MAIN APPLICATIONS

DROP BOWL -

DROP PIPE-


CHANNEL LINER


MINIMUM


ELEVATION


1. DROP BOWL, DROP PIPE CHANNEL LINER AND STAINLESS STEEL PIPE CLAMPS AS

MANUFACTURED BY RELINER/DURAN INC. OR APPROVED EQUAL.

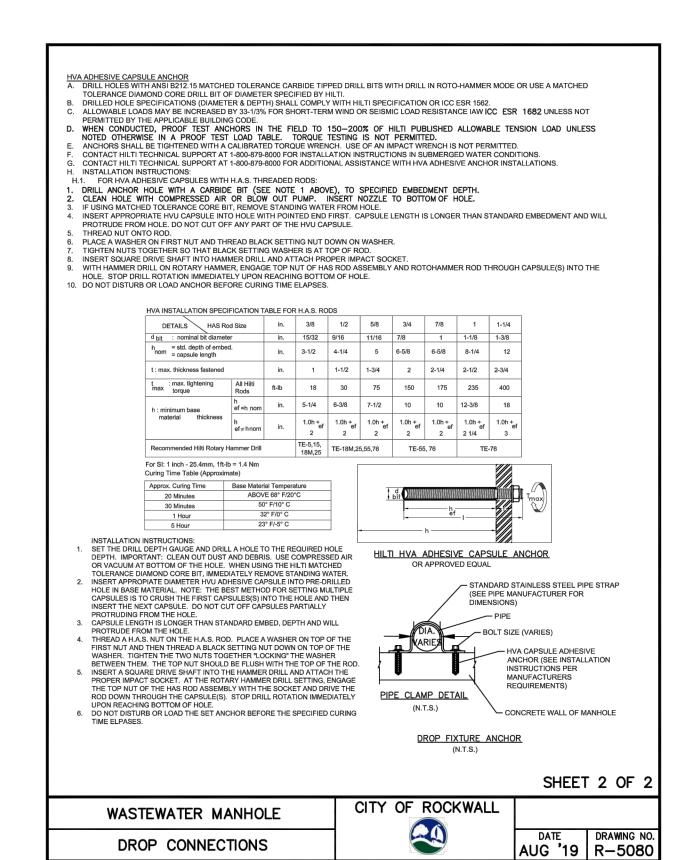

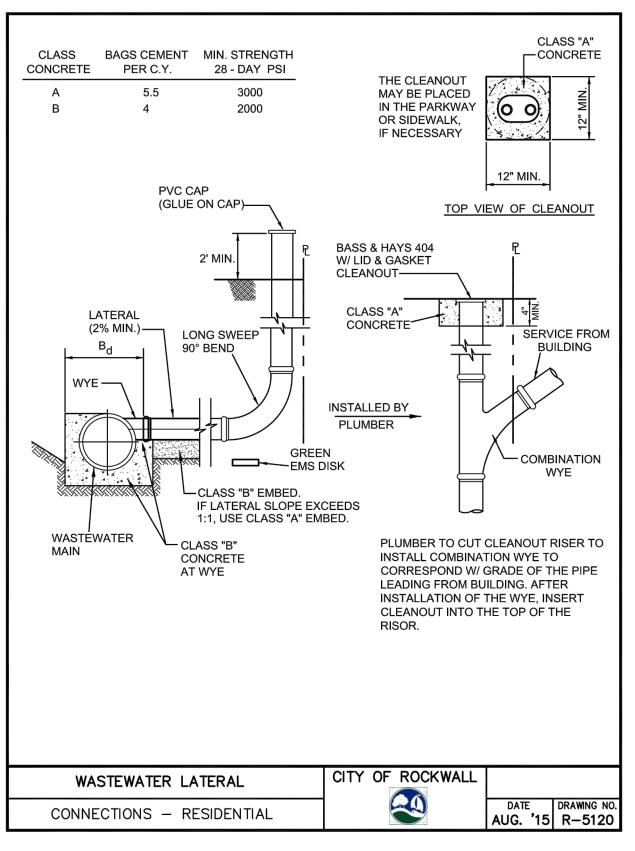

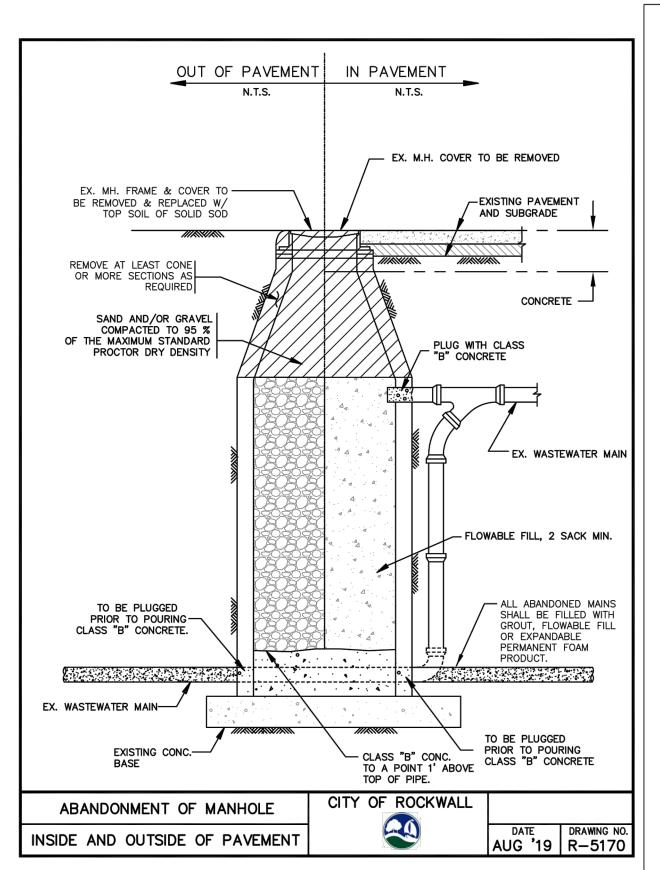


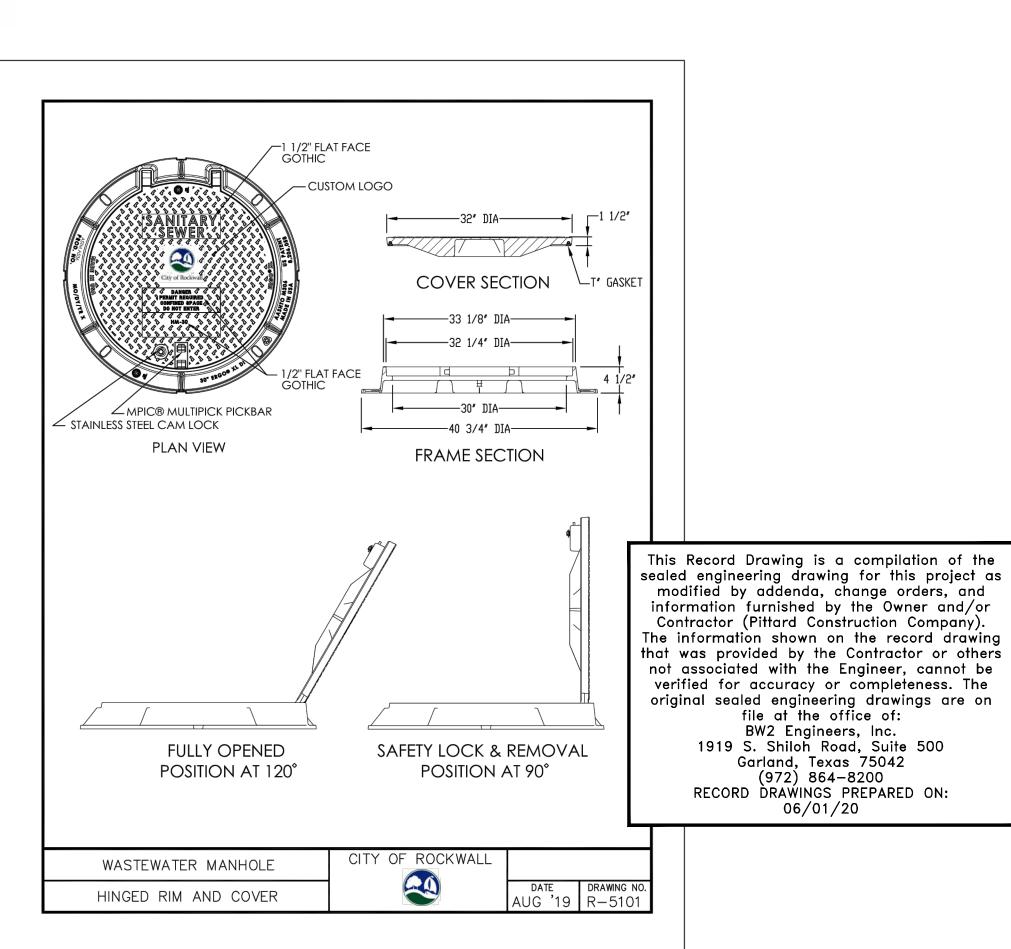

FROM BASE

OF CONE

SHEET 1 OF 2

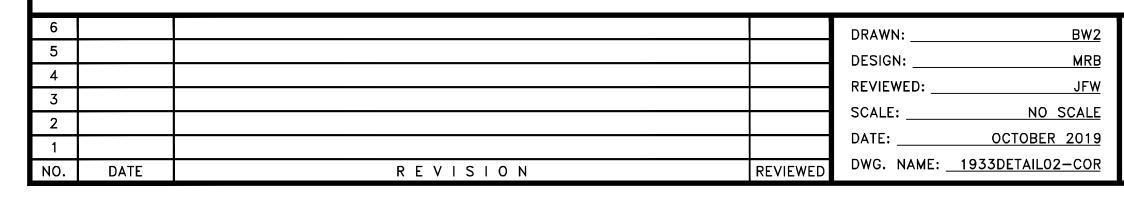



BW2 ENGINEERS, INC.

1919 S. Shiloh Road Suite 500, L.B. 27 Garland, Texas 75042 (972) 864-8200 (T) (972) 864-8220 (F) Firm Registration No. F-5290

THE SEAL THAT ORIGINALLY APPEARED ON THIS DOCUMENT WAS AUTHORIZED BY MICHAEL R. BURGE, TEXAS P.E. 41290 ON 10/11/19. ALTERATION OF A SEALED DOCUMENT WITHOUT PROPER NOTIFICATION OF THE RESPONSIBLE ENGINEER IS AN OFFENSE UNDER THE TEXAS

ENGINEERING PRACTICE ACT.

WATER LINE AND WASTEWATER LINE REPLACEMENT PROJECT (ST. MARY STREET, BOST STREET, AND SHERMAN STREET) CONSTRUCTION DETAILS - SHEET 2

CITY OF ROCKWALL

SHE	ET NO	Ο.	28
OF	29		SHEETS
JOB	NO.	19	-1933