

NOTE: CONTRACTOR SHALL MAINTAIN ONE LANE OF TRAFFIC FLOW AT ALL TIMES.

NOTE: CONTRACTOR TO LOCATE & VERIFY ALL EXISTING UTILITIES PRIOR TO CONSTRUCTION.

NOTE: ALL UTILITY CONSTRUCTION SHALL MEET CITY OF ROCKWALL SPECIFICATIONS.

NOTE: ALL WATER MAINS TO BE INSTALLED 48" BELOW GRADE.

NOTE: CONTRACTOR TO VERIFY IN THE FIELD THAT ALL RESIDENTS HAVE NEW WATER & SEWER SERVICES.


NOTE: INSTALL NEW 1" WATER SERVICE TO EACH LOT. INSTALL NEW 4" SEWER LATERAL TO EACH LOT.

NOTE: EXISTING WATER & SEWER MAINS TO BE ABANDONED UPON COMPLETION OF NEW MAIN CONSTRUCTION.

LEGEND:

POWER POLE
 TELEPHONE BOX
 TELEPHONE M.H.
 GAS METER
 FIRE HYDRANT
 WATER METER
 WATER VALVE
 SANI. SEWER M.H.

SCALE 1" = 20' H
 1" = 6' V

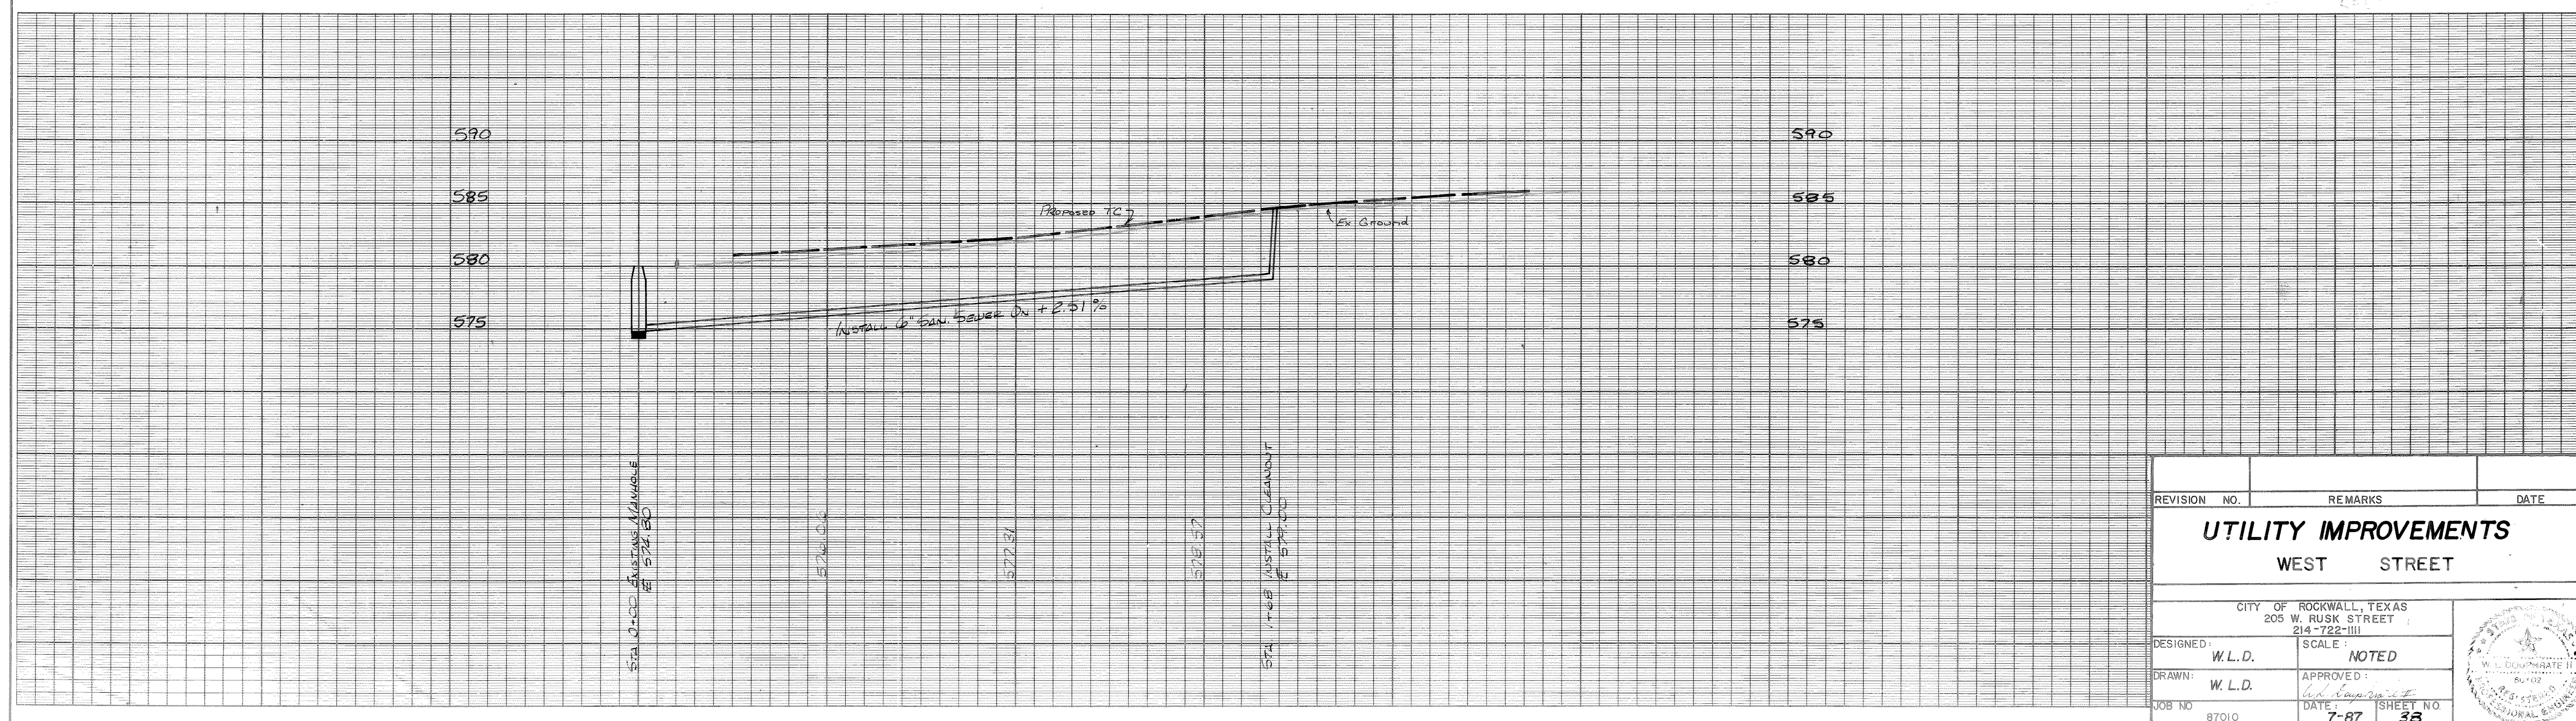

REVISION NO.	REMARKS	DATE
UTILITY IMPROVEMENTS		
WEST STREET		
CITY OF ROCKWALL, TEXAS 205 W. RUSK STREET 214-722-1111		
DESIGNED: W.L.D.	SCALE: NOTED	
DRAWN: W.L.D.	APPROVED: <i>[Signature]</i>	
JOB NO. 87010	DATE: 7-87	SHEET NO. 38

