


HENRY S. MILLER CO.
R.O.W. BY SEPARATE INSTRUMENT
VOL 479 PAGE 12
TRACT 1 & 2

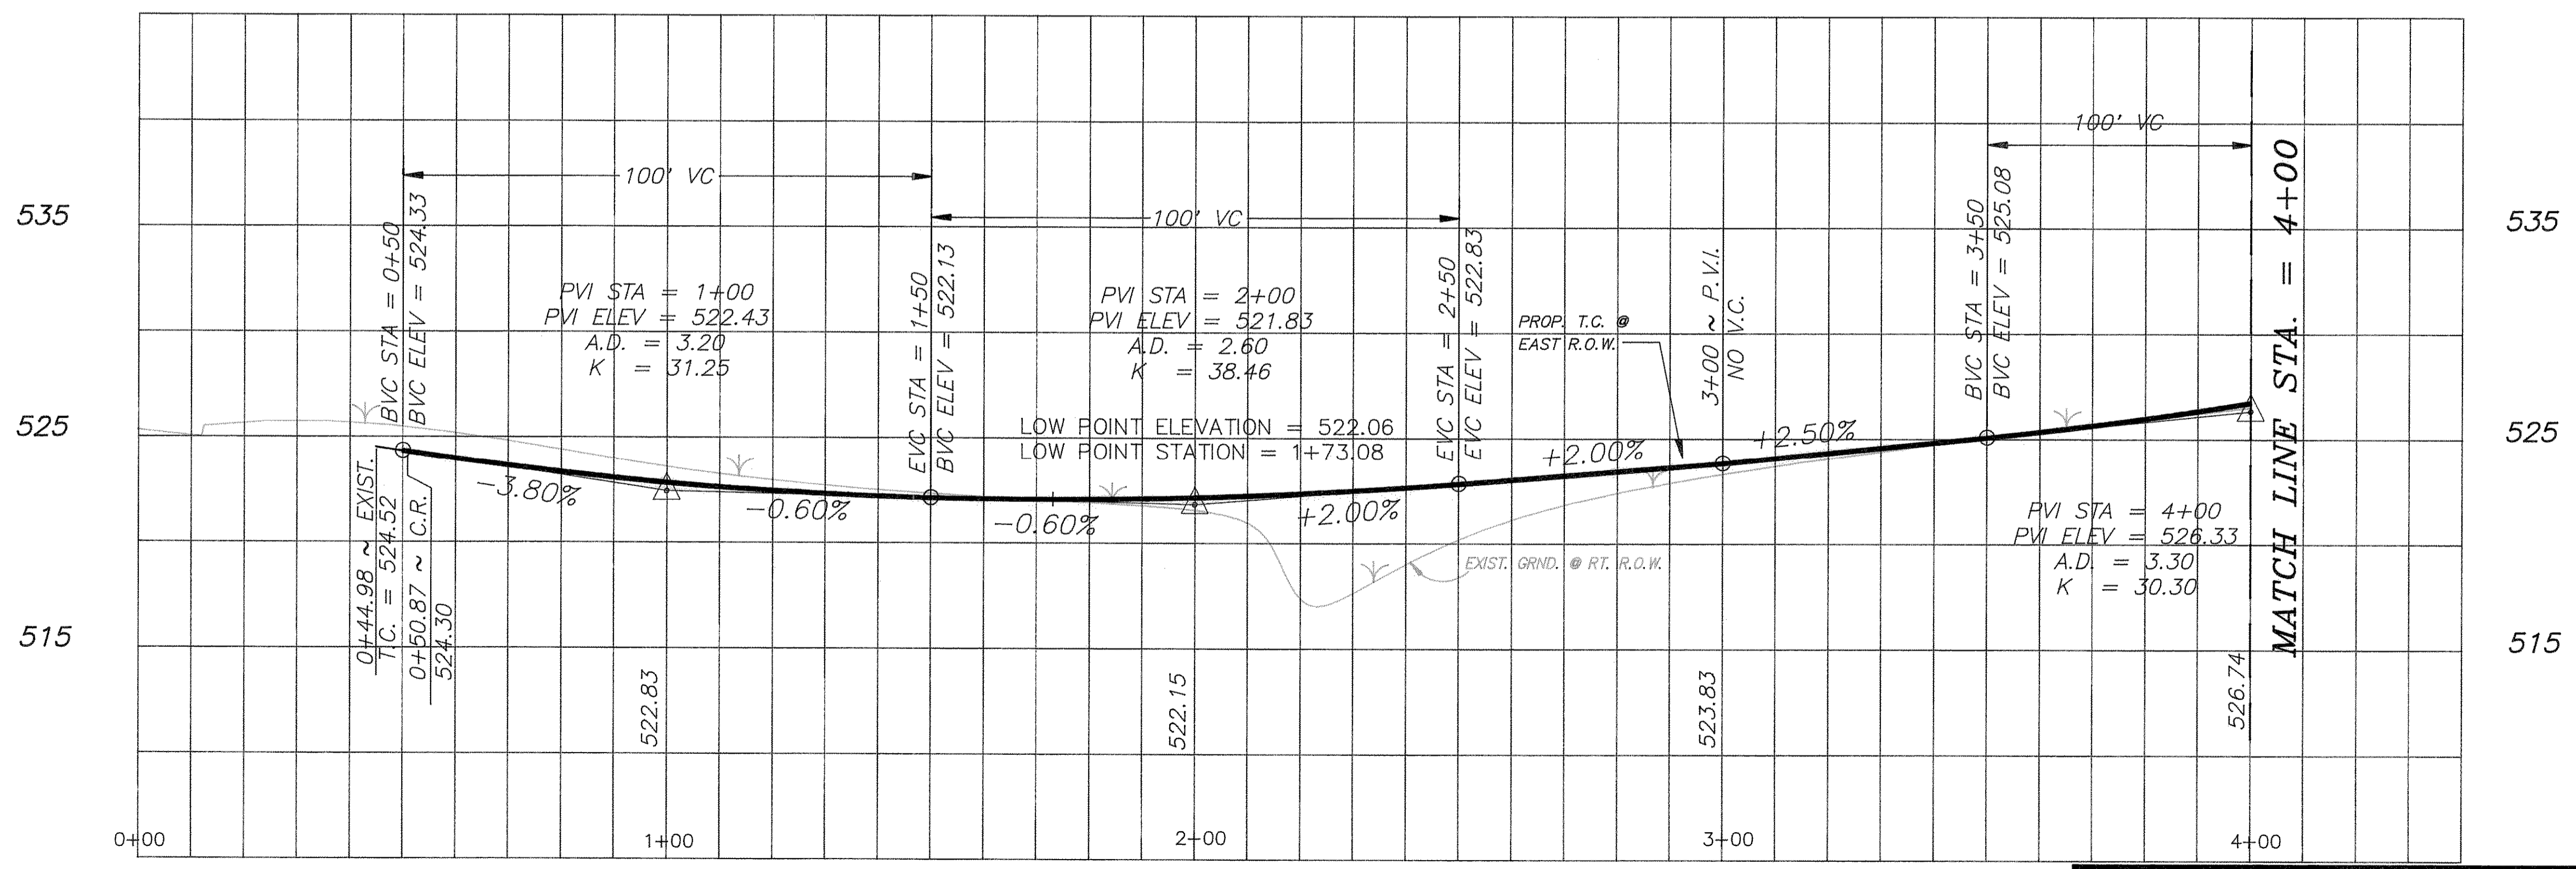

BENCHMARK :
TOP OPERATING NUT OF FIRE HYDRANT
@ SOUTHEAST CORNER OF KYLE DRIVE
& YELLOWJACKET LANE INTERSECTION.
ELEV. = 529.27

PAVING IMPROVEMENTS
YELLOWJACKET LANE
ROCKWALL, TEXAS
CITY OF ROCKWALL
"THE NEW HORIZON"

REVISION NO.	REMARKS	DATE

DESIGNED: B.W.H.	THE SEAL APPEARING ON THIS DOCUMENT WAS AUTHORIZED BY W.L. DOUPHRETE II TEXAS P.E. NO. 60102 ON 4/19/93
DRAWN: ACAD	
JOB NO.	
DATE: 4/93	SHEET NO. 2 OF 12

